



MCNEILL INTERCOUNTY DRAINAGE DISTRICT

PHASE 2: MAIN OPEN DITCH REPAIRS

ADDENDUM NO. 1

1. Section 00 5200 Agreement Between Owner and Contractor

The changes are in accordance with dates and amounts in the notice and instructions to bidder documents.

- a. 5.02 change substantial completion date:
 - i. December 15, 2026 becomes April 2, 2026
- b. 5.03 change liquidated damage amount
 - i. \$250/day becomes \$800/day



8/24/2026

2. Bidder acknowledges that sediment removal quantity on sheet E.02 will be incorporated into the contract after executed agreement at the stipulated contract price by change order without change to the unit price.

- a. Bid Item No. 5: 143,504 becomes 143,604 (by change order, no change to base bid unit price)


3. Bidder acknowledges that 0.41 acres of tree removal shown on sheet D.01 was completed by the landowner after Notice to Bidders was issued. Change in quantity will be incorporated into the contract after executed agreement without change to the unit price.

- a. Bid item no. 2: 3.5 acres becomes 3.09 acres (by change order, no change to base bid unit price)

4. Replace Sheet D.14

- a. Include note about coordination with Engineer and City through City property which is used for stockpiled materials, which may affect excavation, clearing and grubbing, and spoil bank leveling means and methods.

Bidder's Acknowledgement

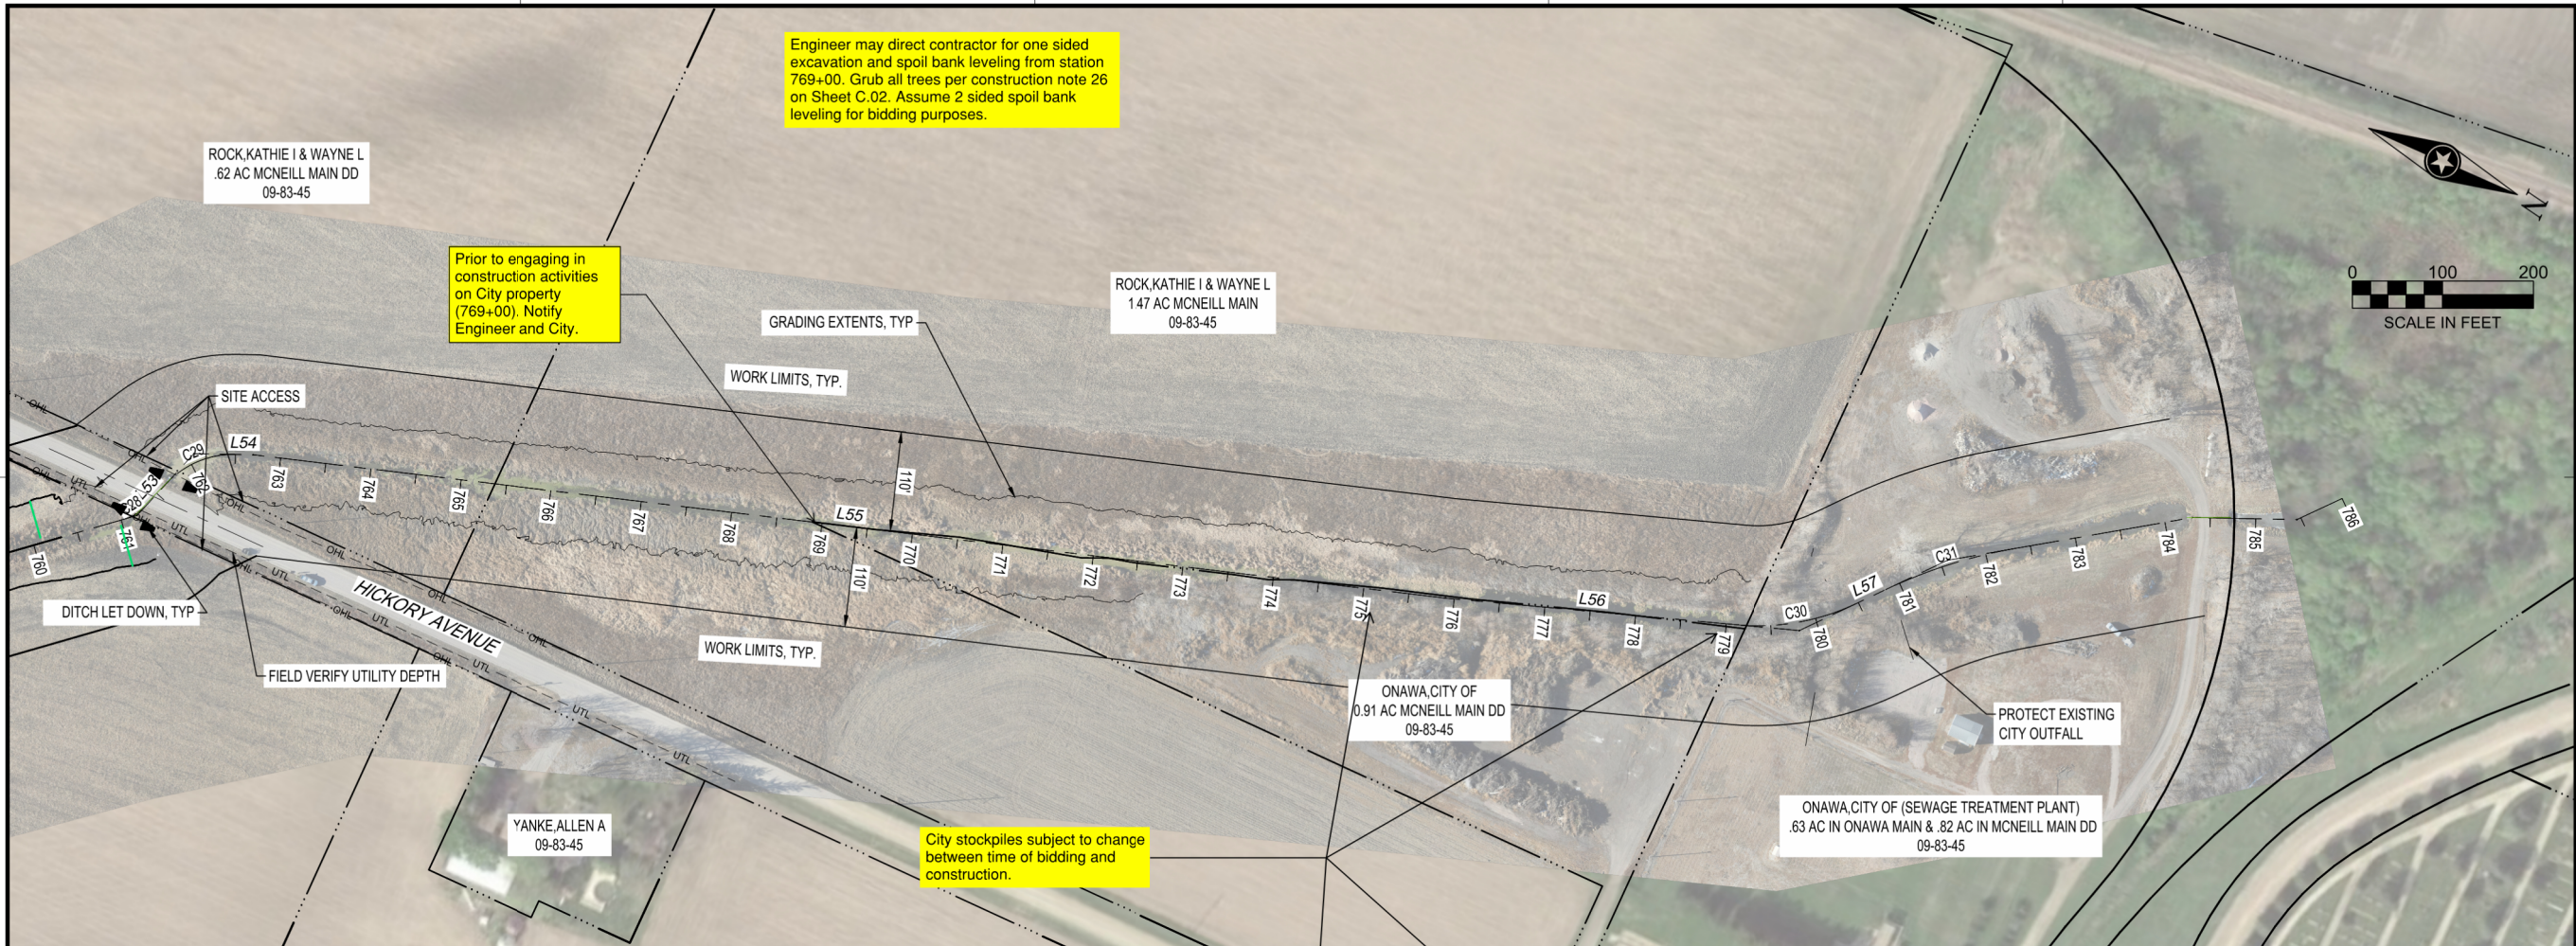




MOR Engineering



1-800-292-8989
www.iowaonecall.com

NOTE:
THE CLARITY OF THESE PLANS DEPEND UPON COLOR COPIES. IF THIS TEXT DOES NOT APPEAR IN COLOR, THIS IS NOT AN ORIGINAL PLAN SET AND MAY RESULT IN MISINTERPRETATION.

THIS DOCUMENT IS THE PROPERTY OF I & S GROUP, INC. AND MAY NOT BE USED, COPIED OR DUPLICATED WITHOUT PRIOR WRITTEN CONSENT.

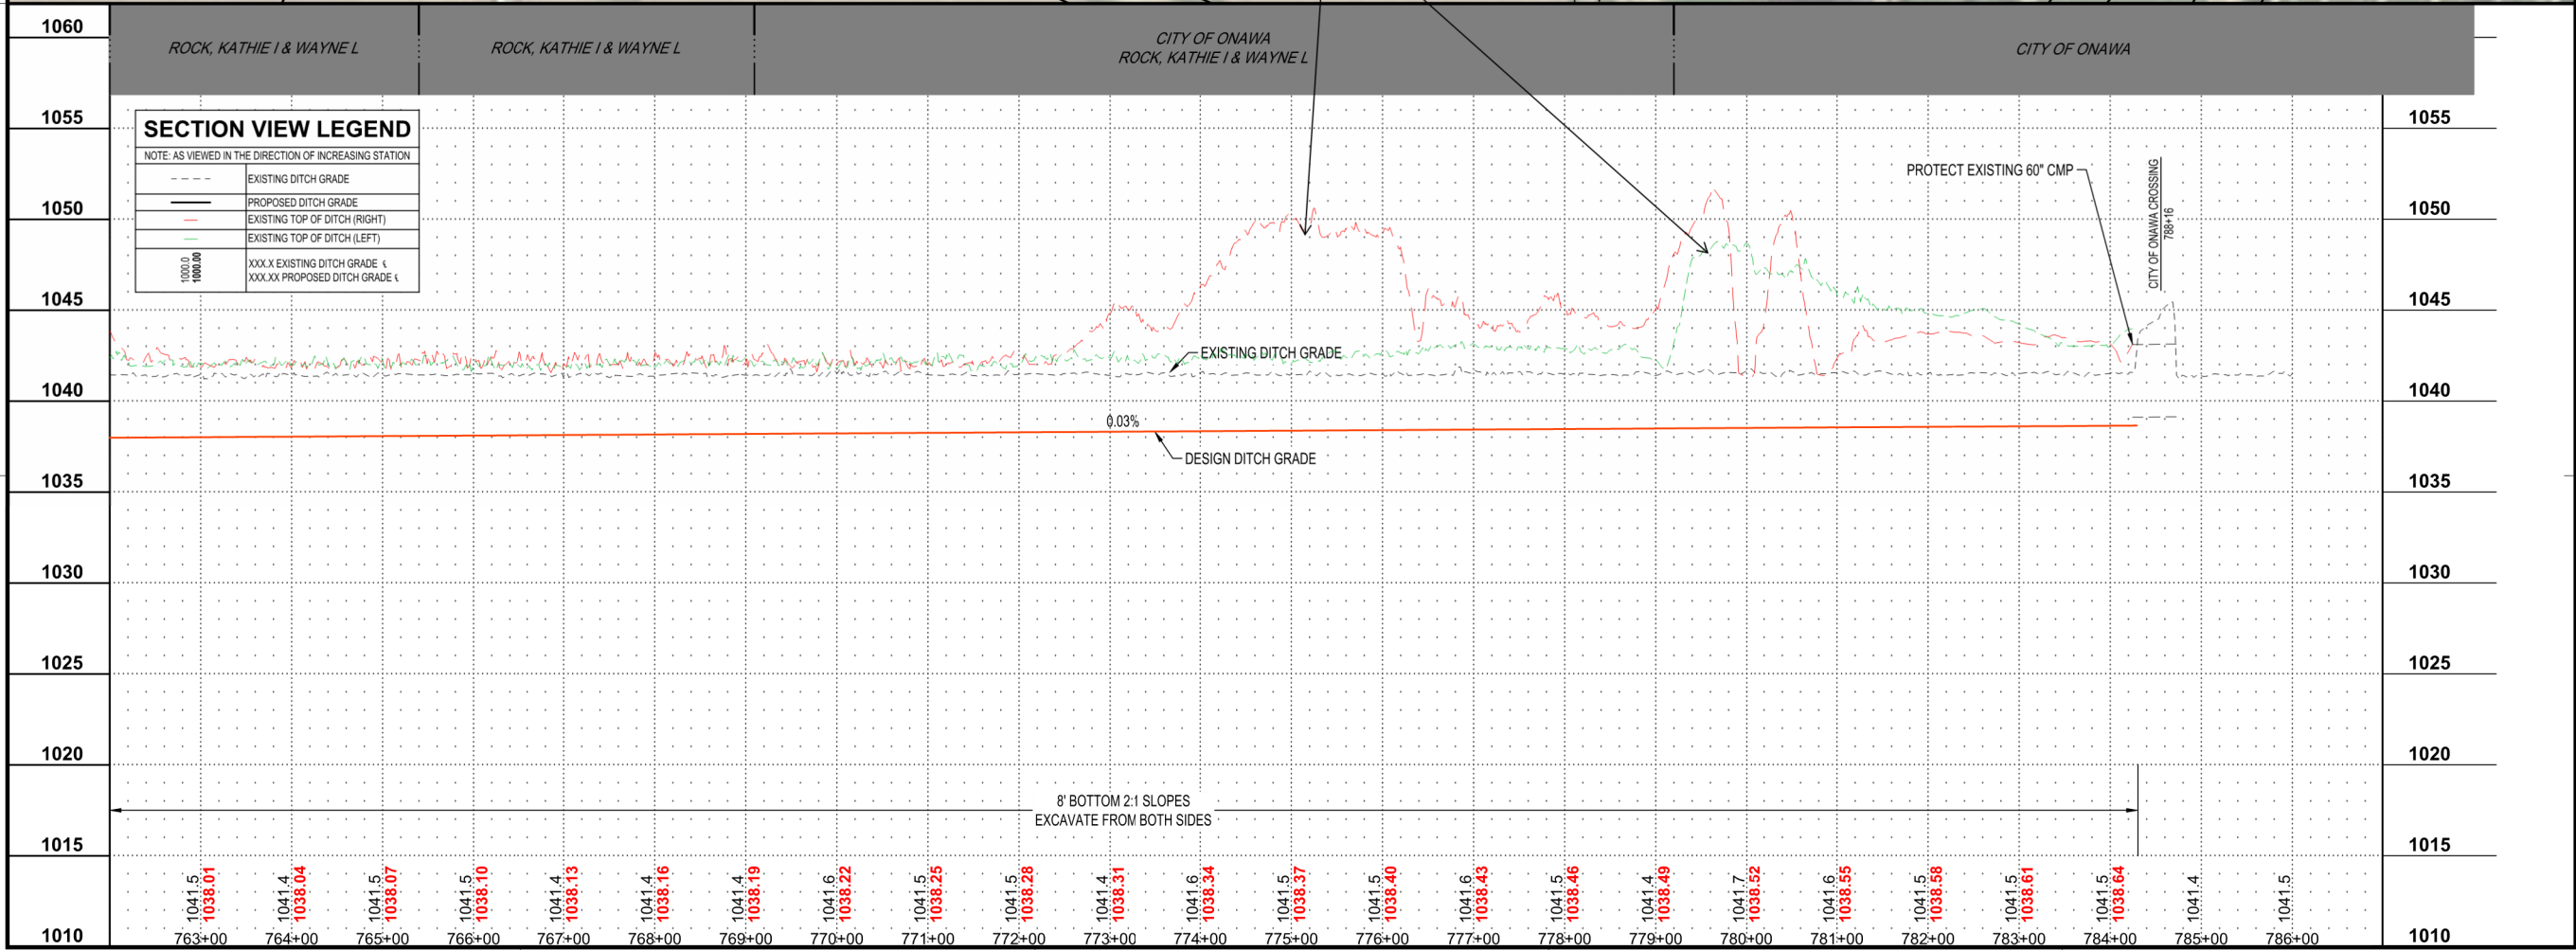

PROJECT

MCNEILL INTERCOUNTY DRAINAGE DISTRICT PHASE II MAIN OPEN DITCH REPAIRS

MONONA COUNTY IOWA

REVISION SCHEDULE		
DATE	DESCRIPTION	BY

PROJECT NO.	21-25740
FILE NAME	25740-PROF-PHASE II
DRAWN BY	HLC/LRG, CDR
DESIGNED BY	HLC CDR
REVIEWED BY	ALG CDR
ORIGINAL ISSUE DATE	03/03/2023
CLIENT PROJECT NO.	-

TITLE

PLAN & PROFILE

SHEET

D.14