



**NOTE:**  
THE CLARITY OF THESE PLANS DEPEND  
UPON COLOR COPIES. IF THIS TEXT DOES  
NOT APPEAR IN COLOR, THIS IS NOT AN  
ORIGINAL PLAN SET AND MAY RESULT IN  
MISINTERPRETATION.

THIS DOCUMENT IS THE PROPERTY OF I & S GROUP,  
INC. AND MAY NOT BE USED, COPIED OR DUPLICATED  
WITHOUT PRIOR WRITTEN CONSENT.

PROJECT

**OLIVER LAKE  
DRAINAGE DITCH  
LATERAL 1**

ONAWA IOWA

REVISION SCHEDULE		
DATE	DESCRIPTION	BY

PROJECT NO.	23-29660
FILE NAME	29660 SECTIONS
DRAWN BY	KJH
DESIGNED BY	RAM
REVIEWED BY	CDR
ORIGINAL ISSUE DATE	--/--
CLIENT PROJECT NO.	-


TITLE

**CROSS SECTIONS  
LATERAL 1**


SHEET

PRELIMINARY NOT FOR CONSTRUCTION


**69+00**

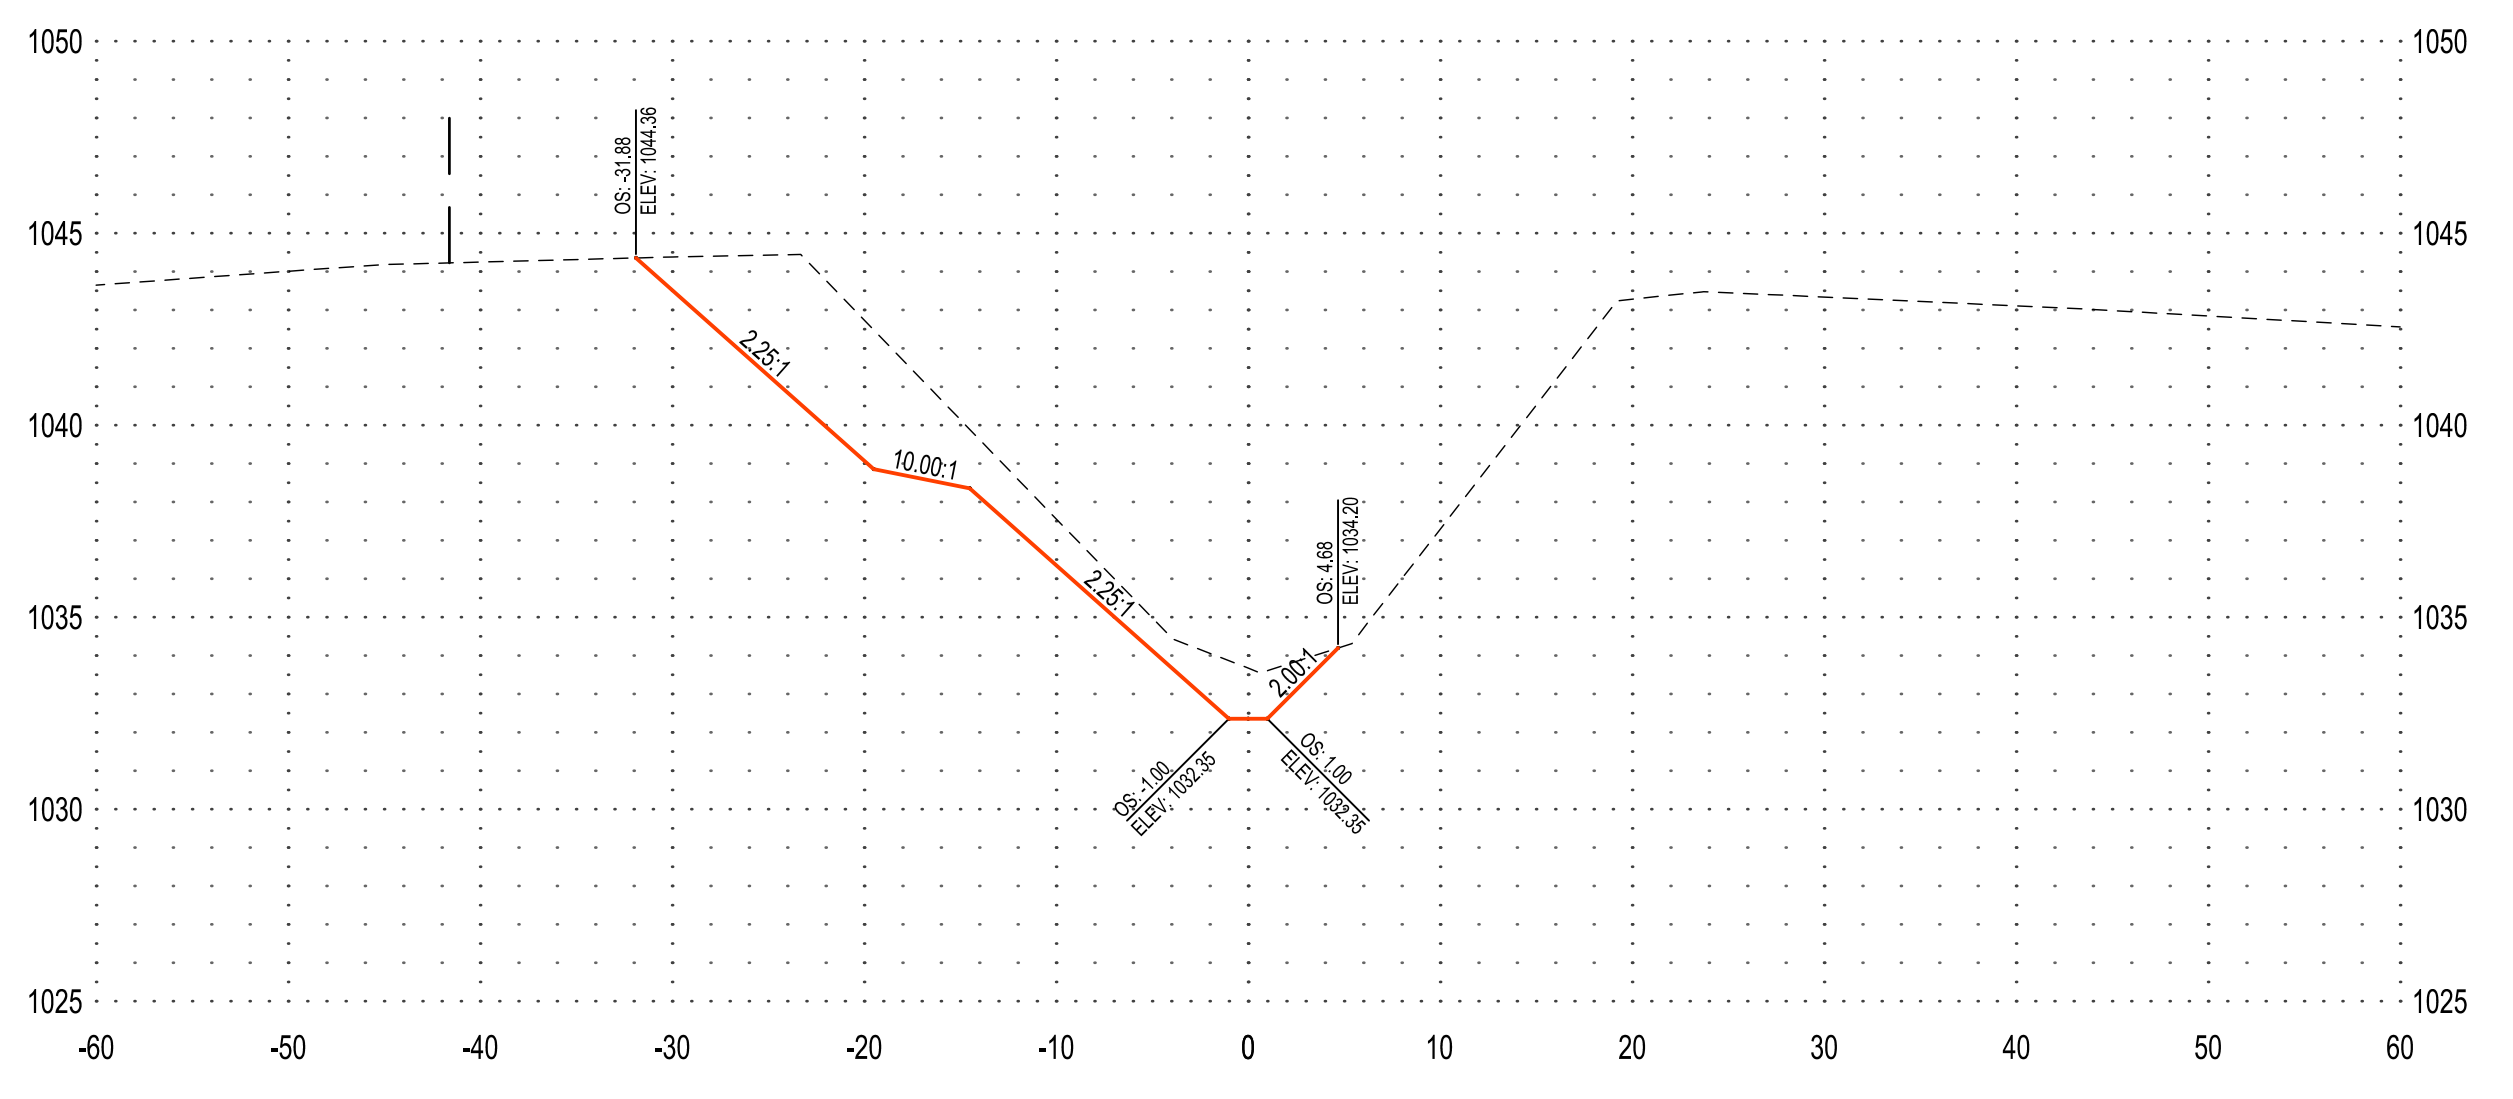


**72+00**

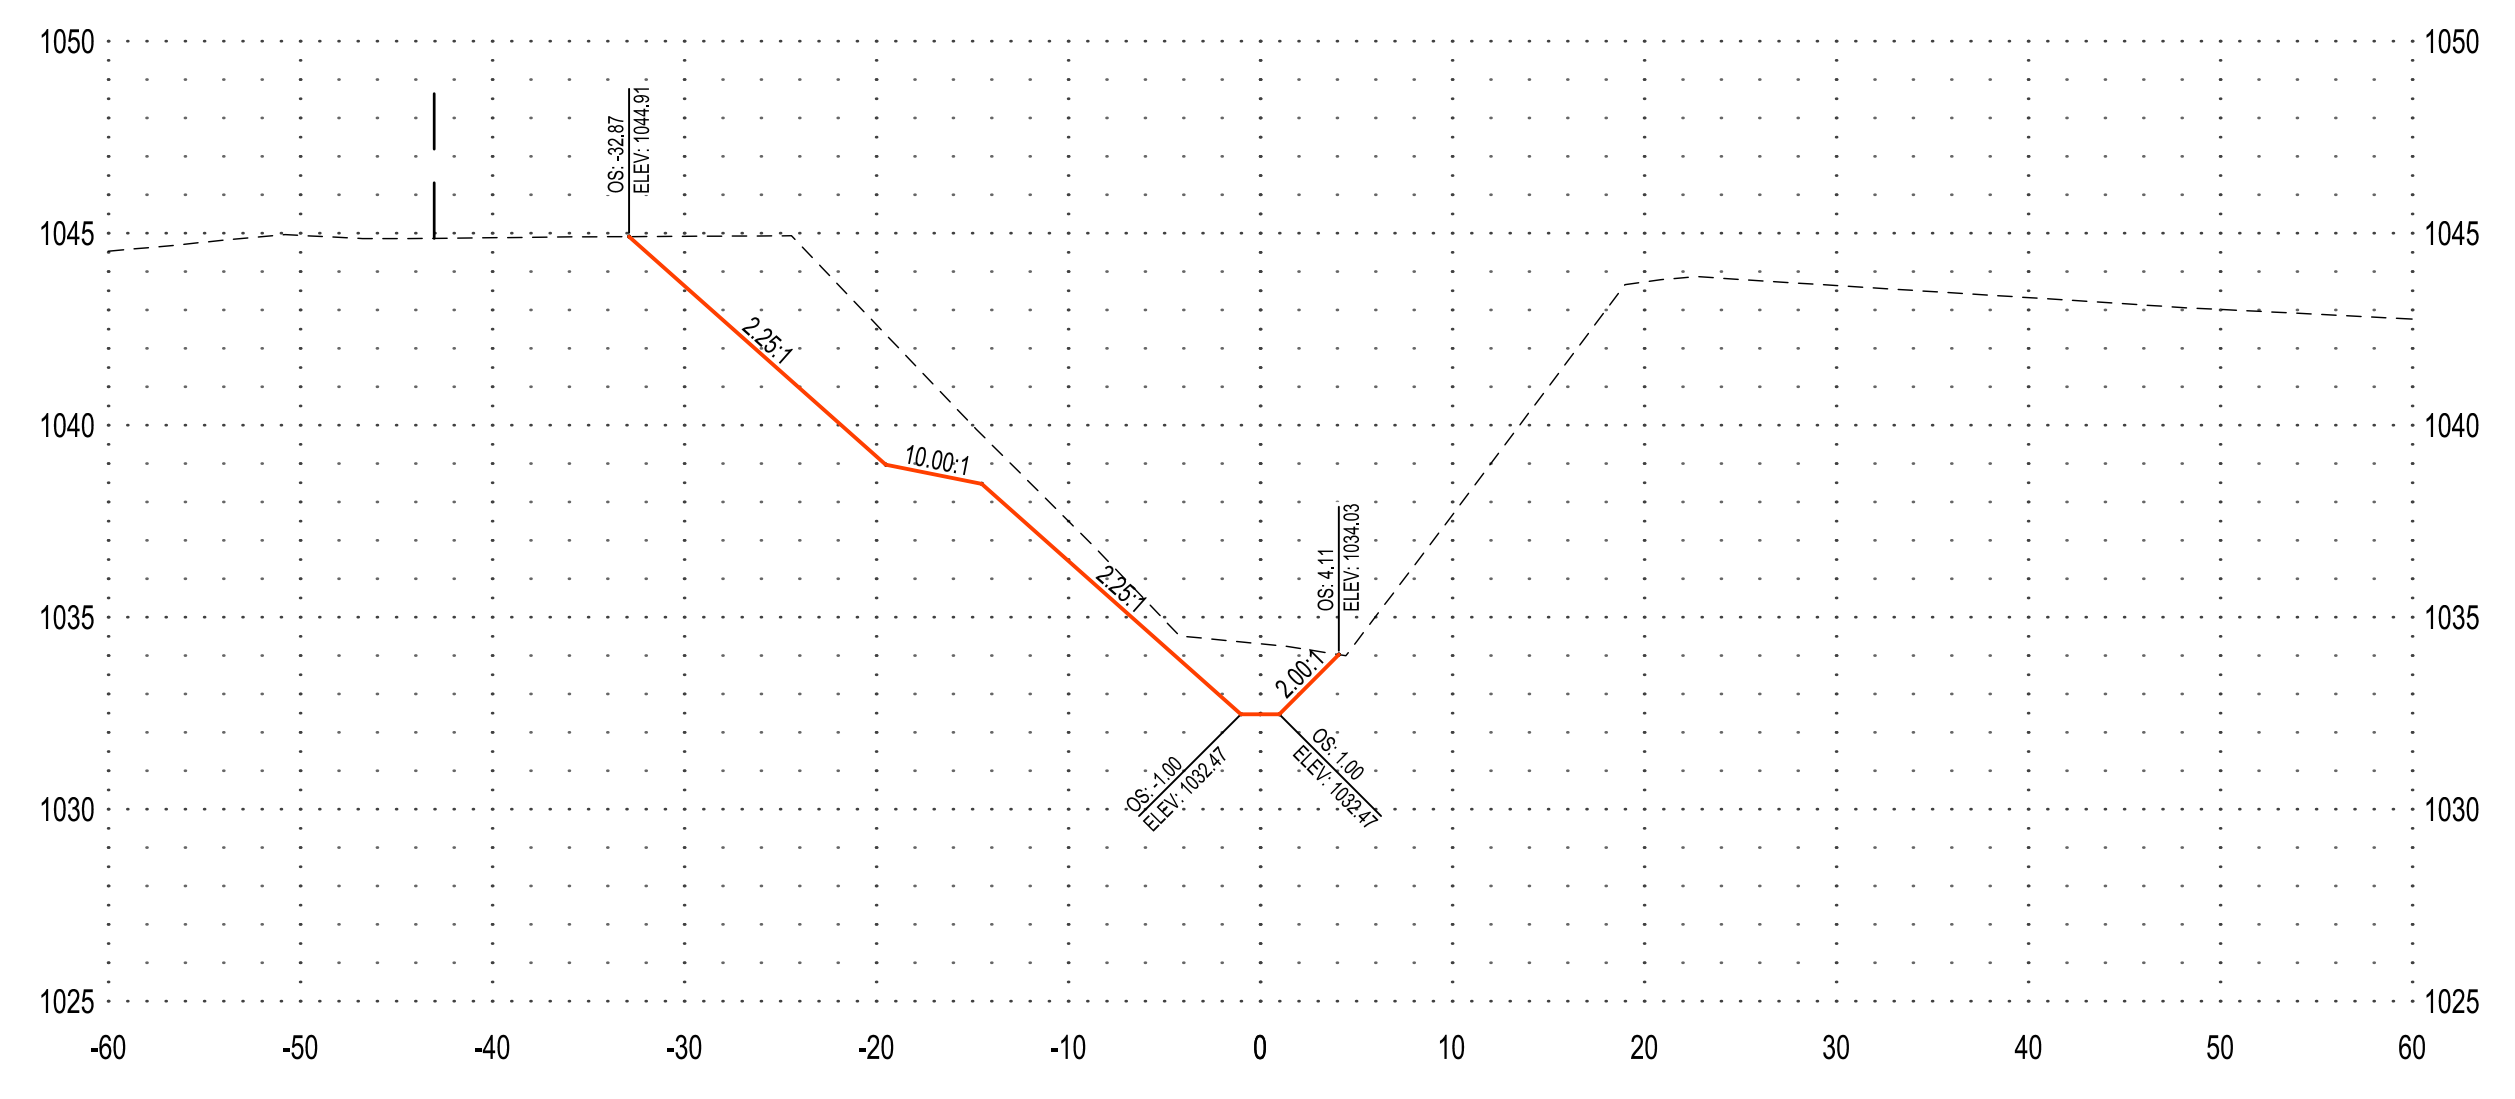


**68+00**

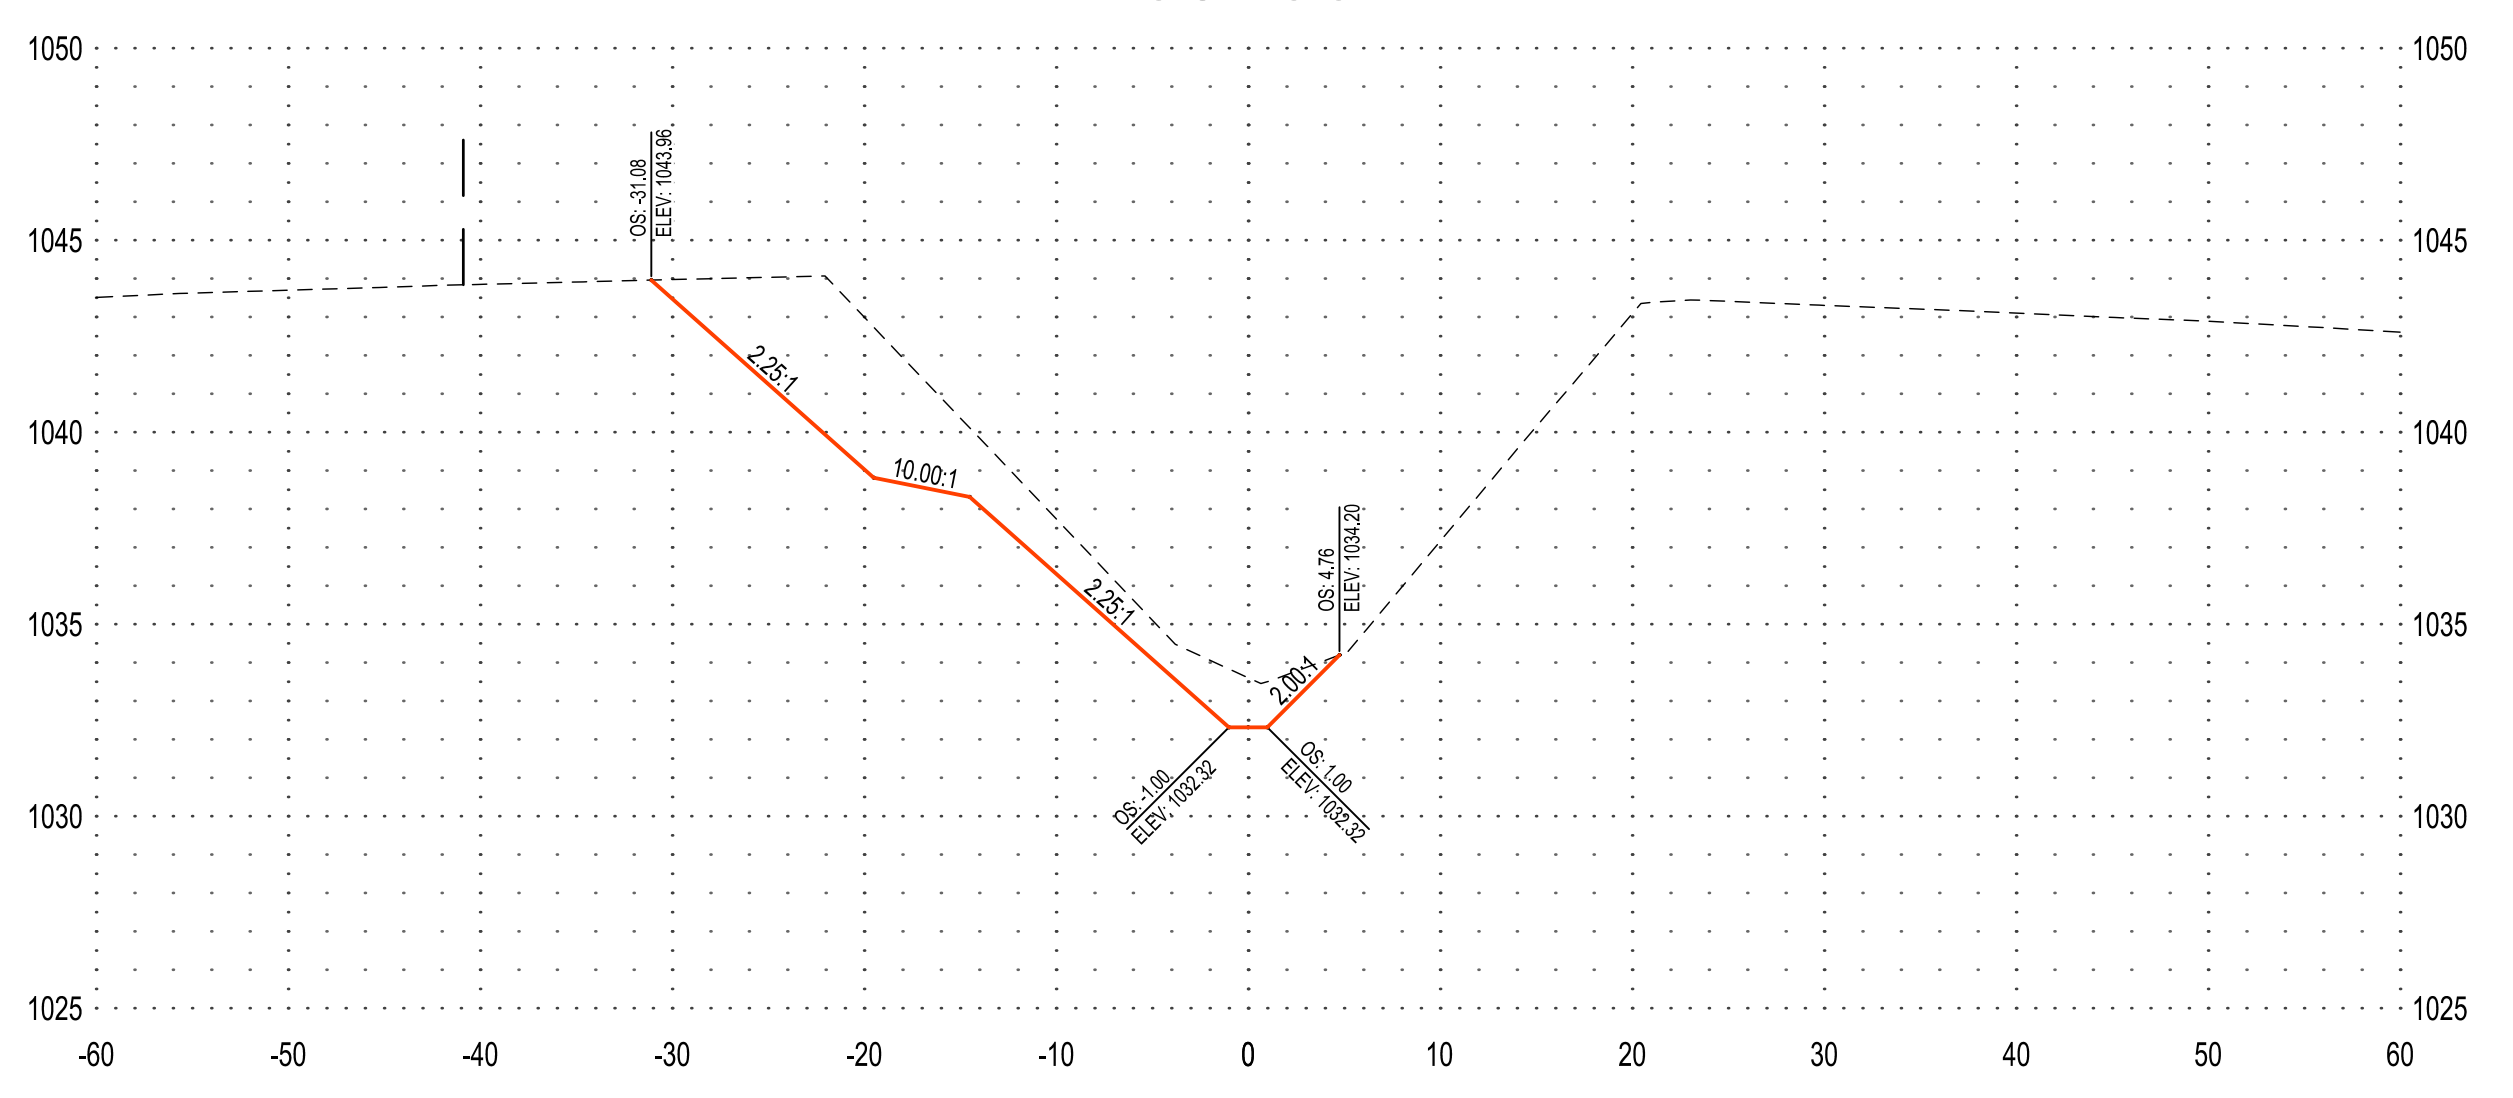


**71+00**

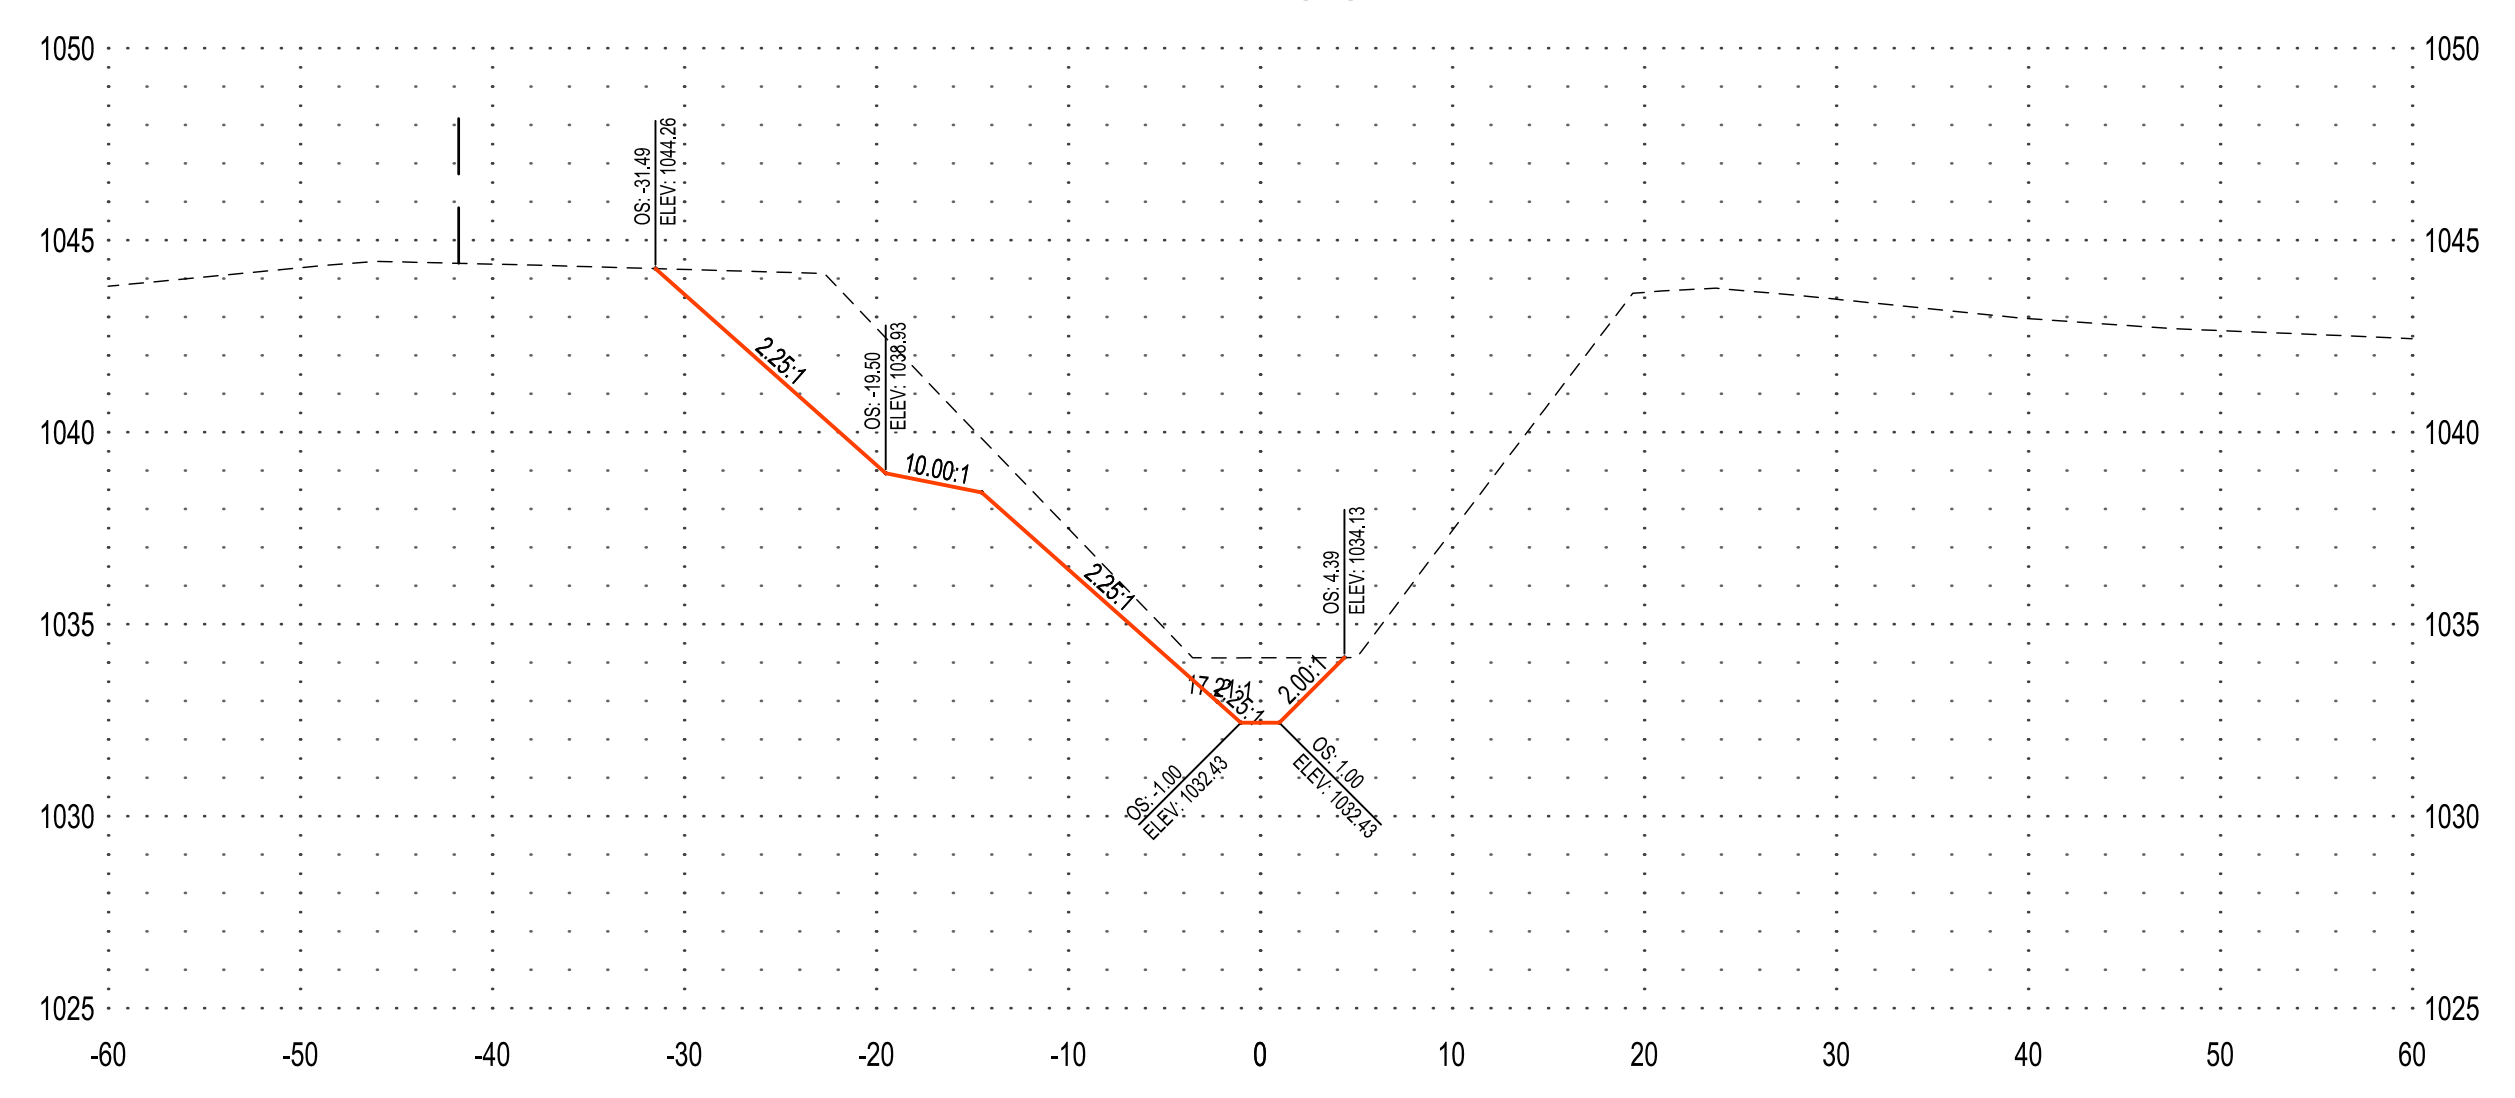

**67+00**

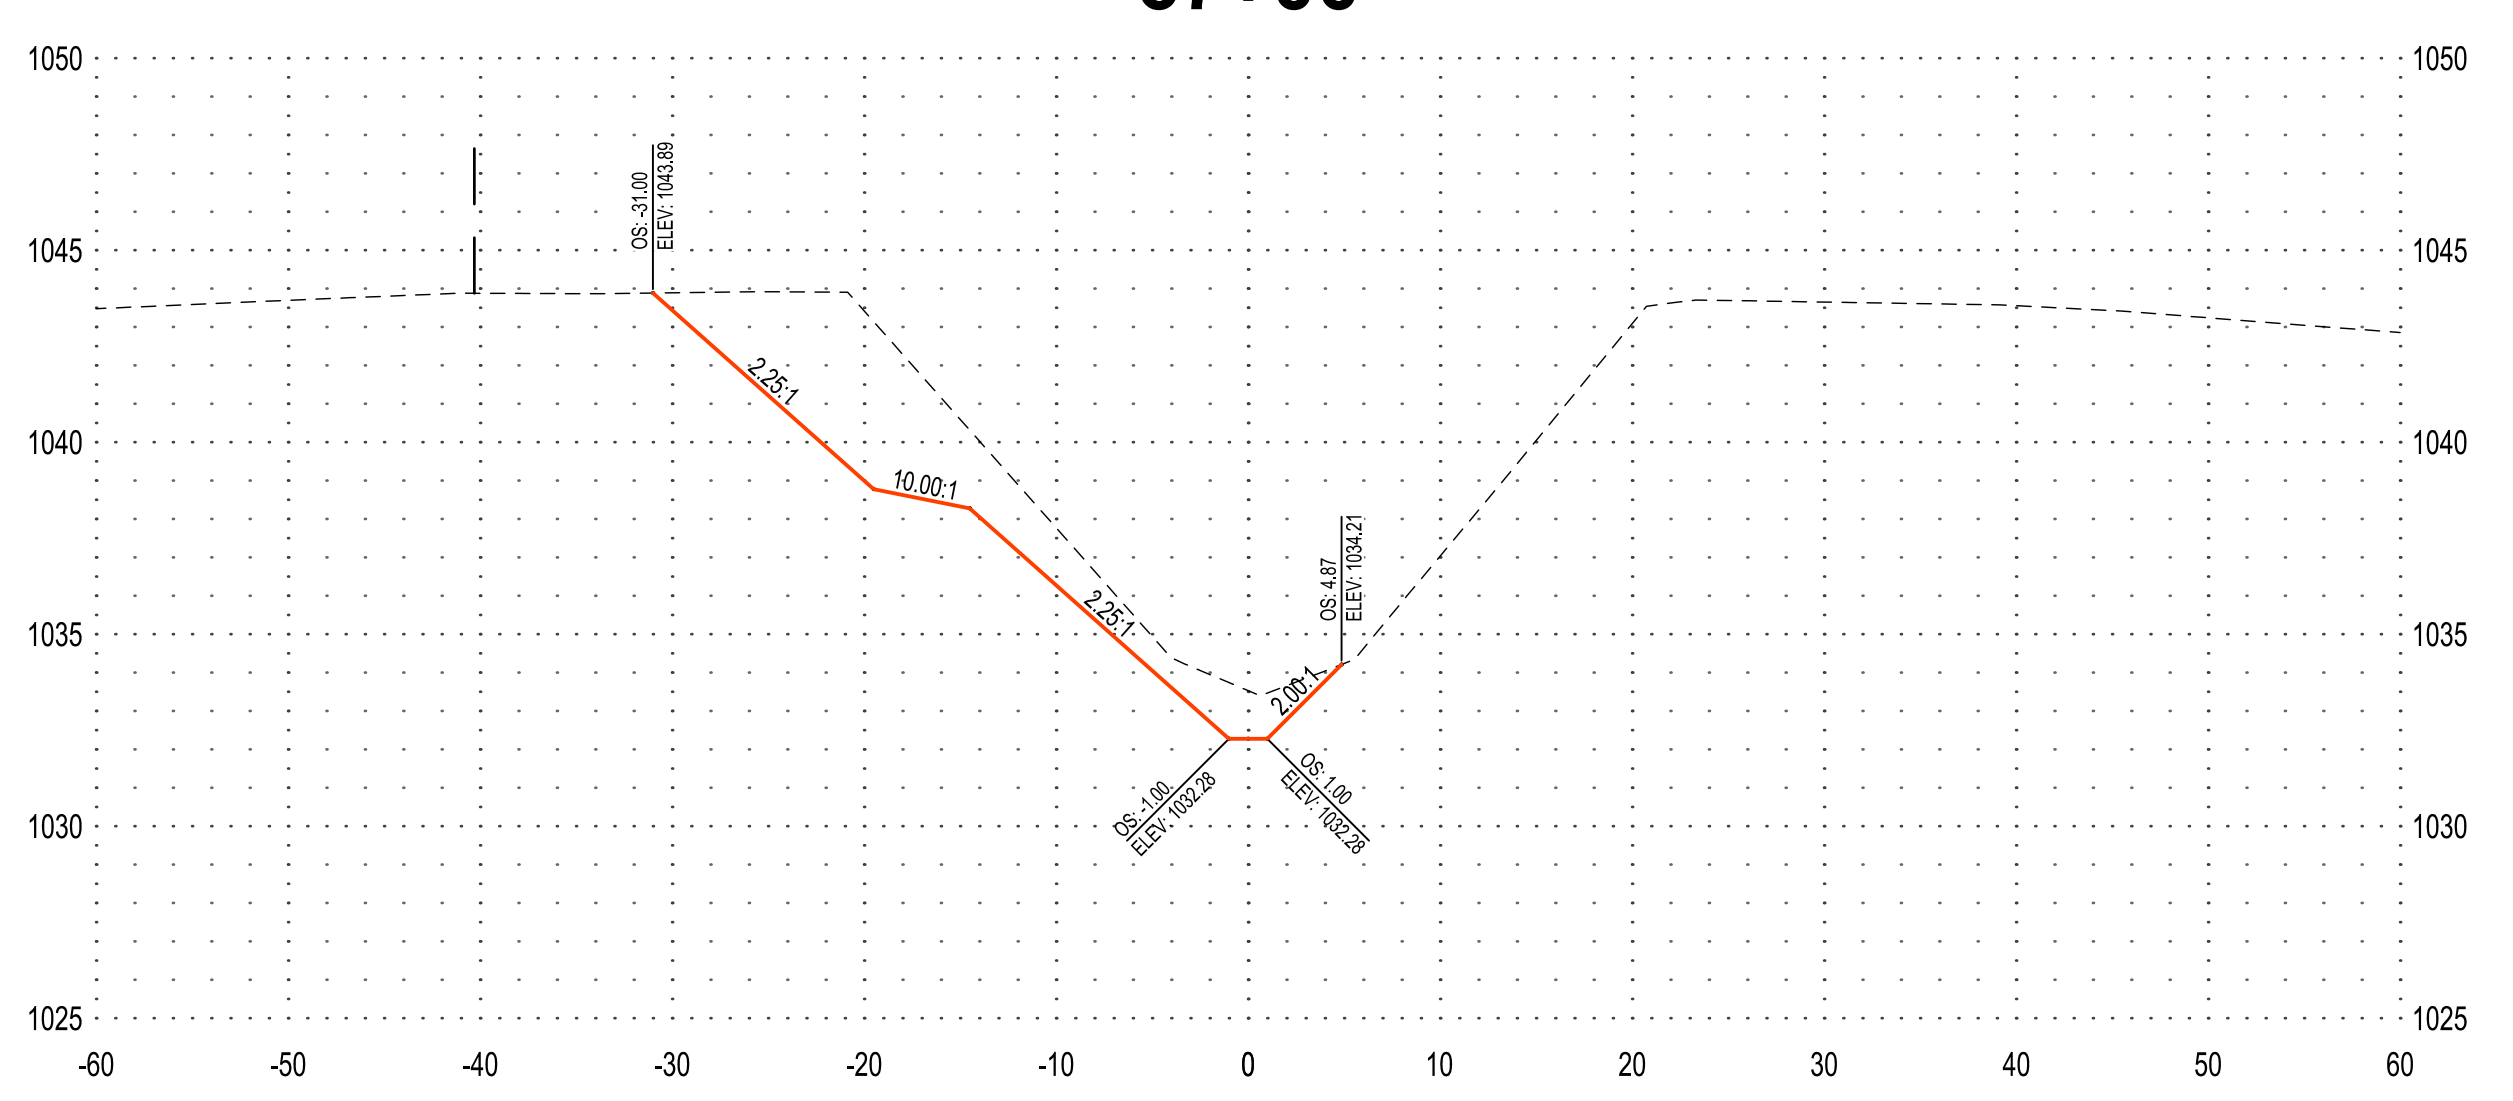

**70+00**

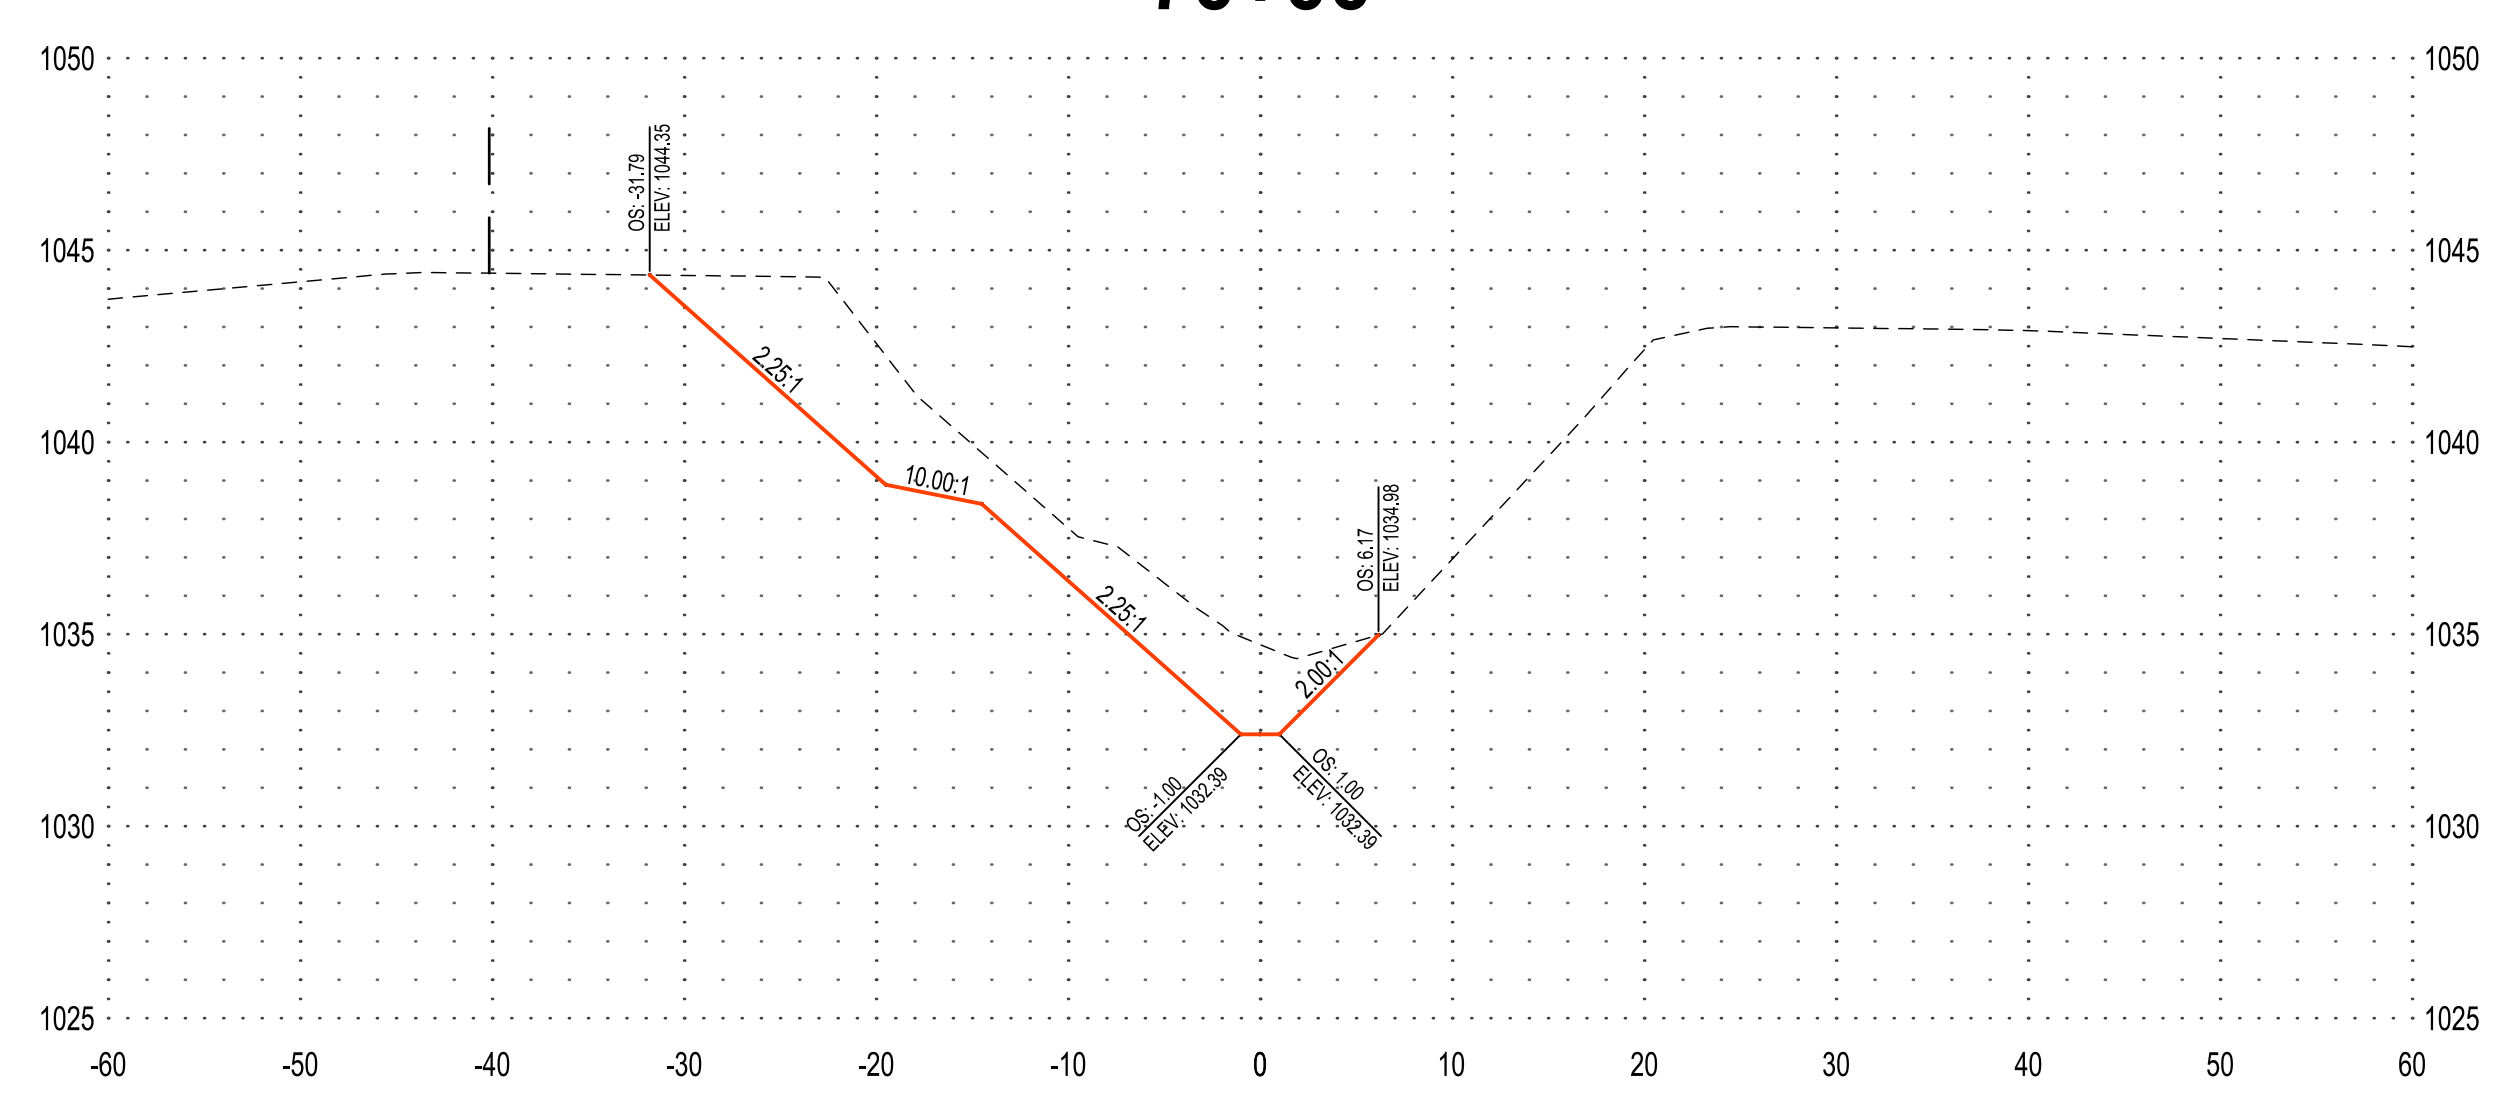



**NOTE:**  
THE CLARITY OF THESE PLANS DEPEND UPON COLOR COPIES. IF THIS TEXT DOES NOT APPEAR IN COLOR, THIS IS NOT AN ORIGINAL PLAN SET AND MAY RESULT IN MISINTERPRETATION.

THIS DOCUMENT IS THE PROPERTY OF I & S GROUP, INC. AND MAY NOT BE USED, COPIED OR DUPLICATED WITHOUT PRIOR WRITTEN CONSENT.

PROJECT

**OLIVER LAKE  
DRAINAGE DITCH  
LATERAL 1**

ONAWA IOWA

REVISION SCHEDULE		
DATE	DESCRIPTION	BY

PROJECT NO.	23-29660
FILE NAME	29660 SECTIONS
DRAWN BY	KJH
DESIGNED BY	RAM
REVIEWED BY	CDR
ORIGINAL ISSUE DATE	---/---/---
CLIENT PROJECT NO.	-


TITLE

**CROSS SECTIONS  
LATERAL 1**


SHEET

PRELIMINARY NOT FOR CONSTRUCTION


**75+00**

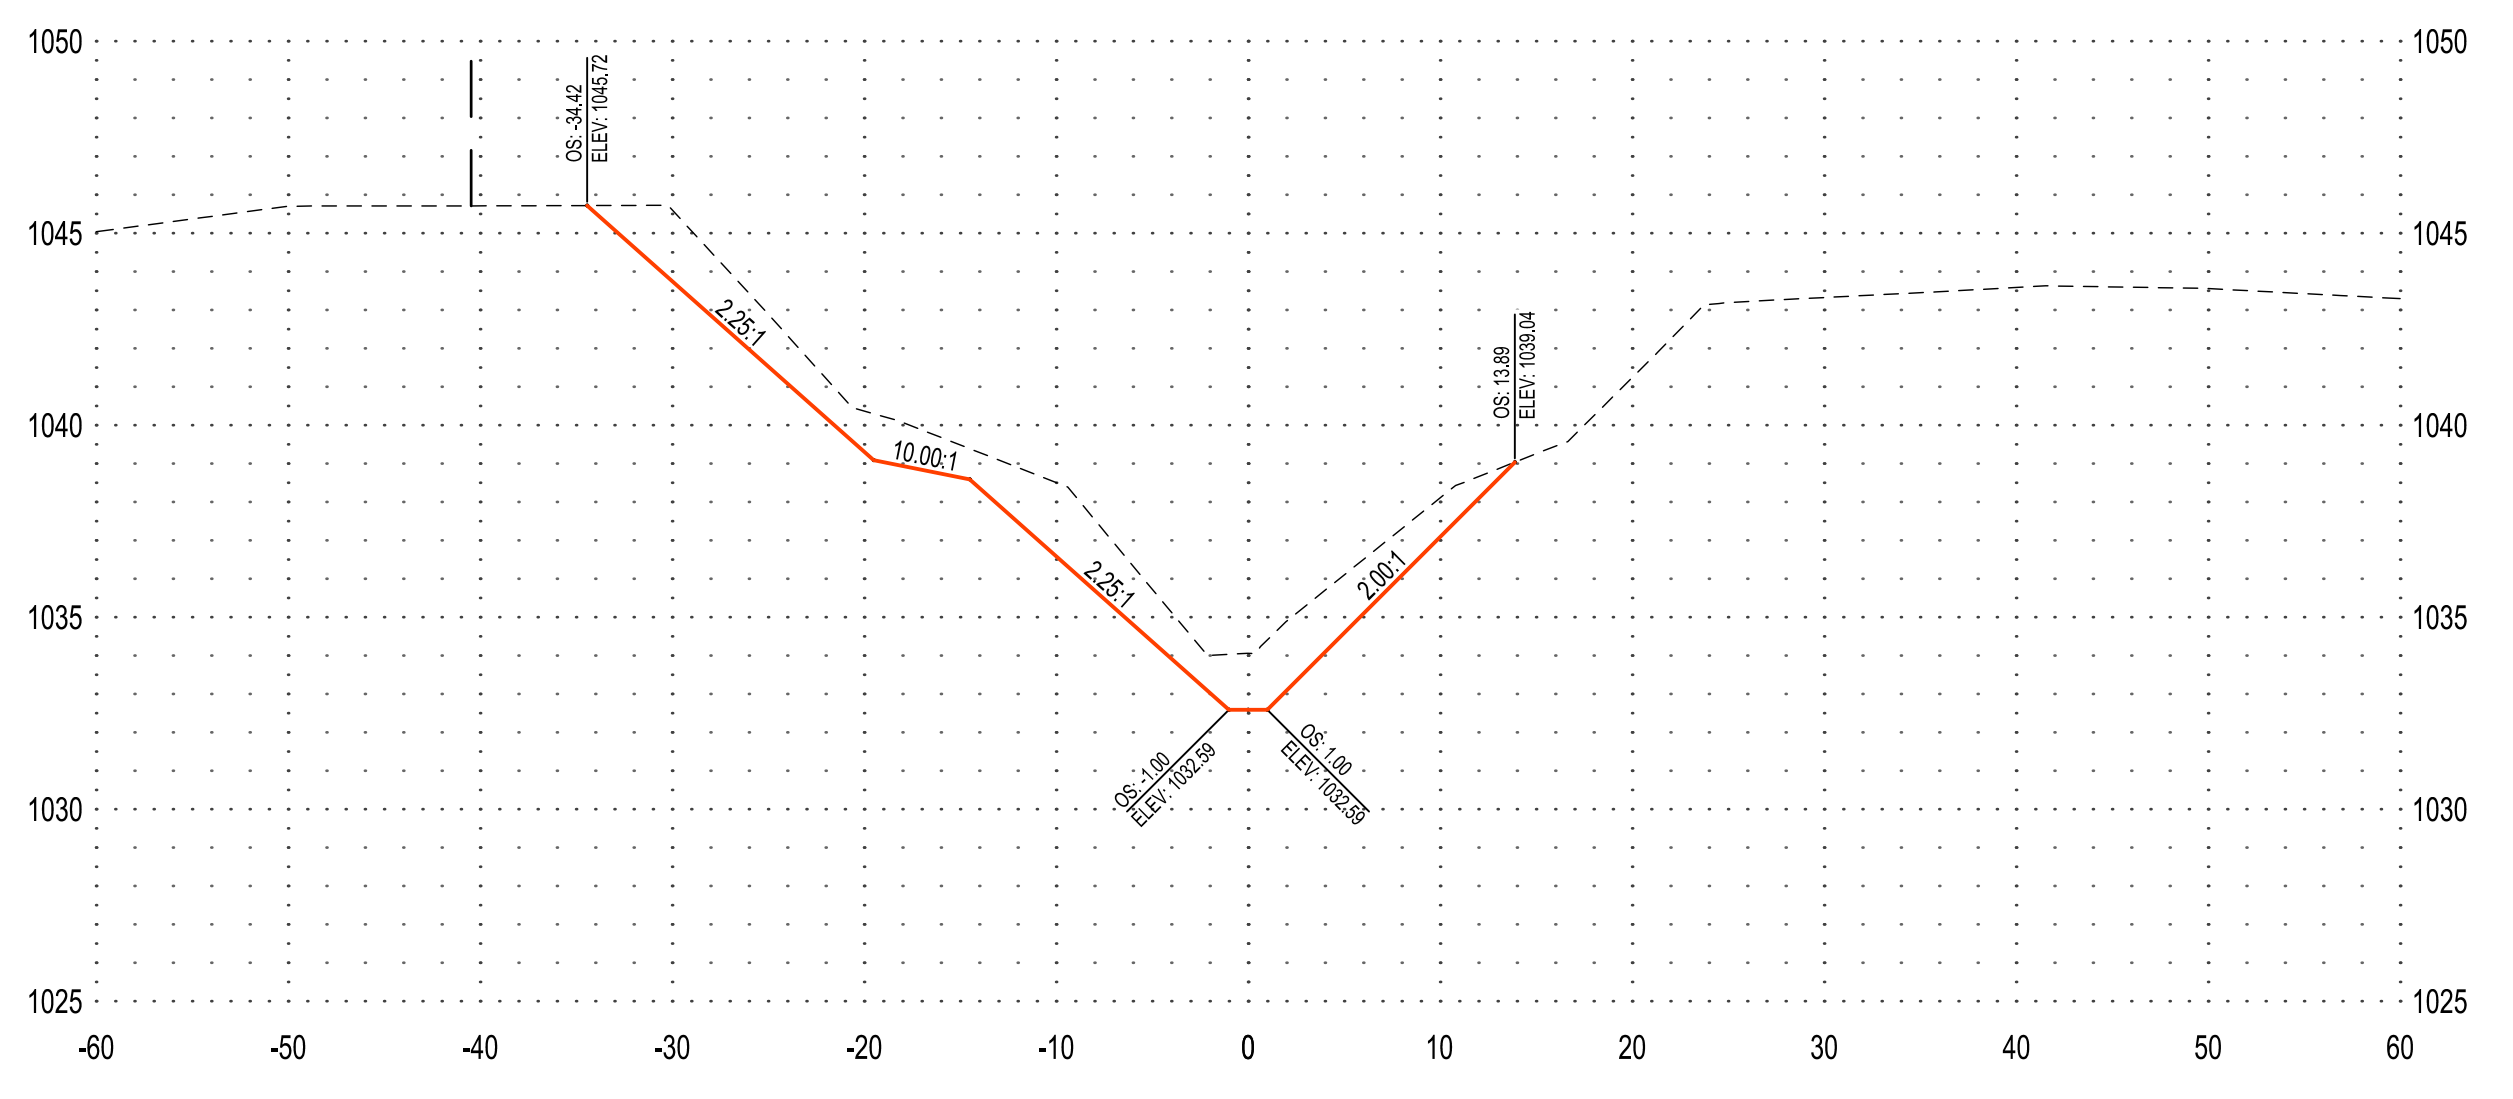


**78+00**

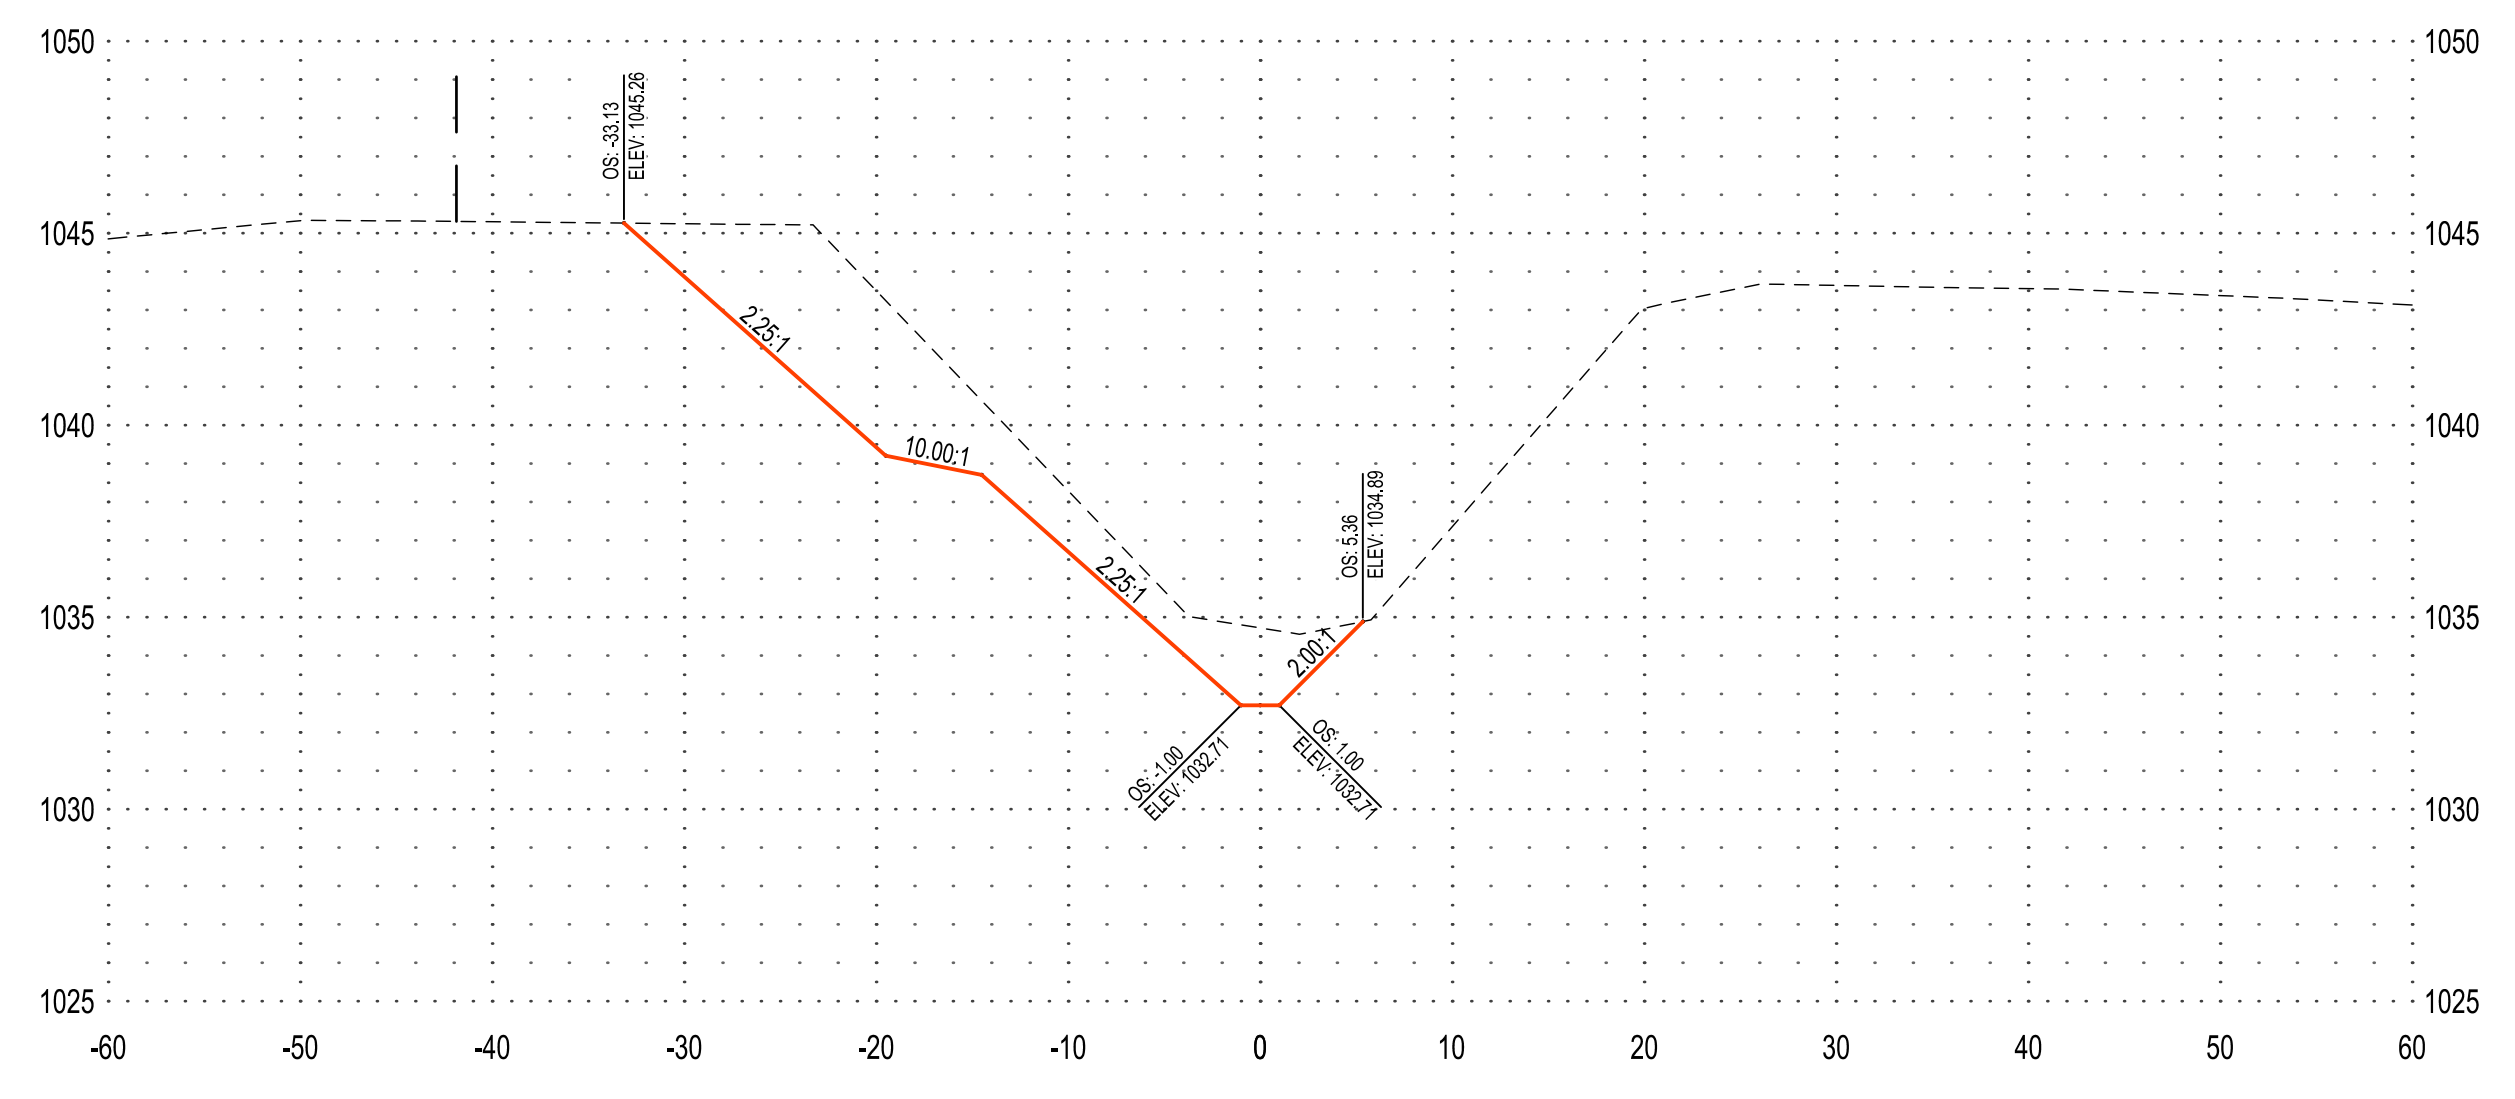


**74+00**

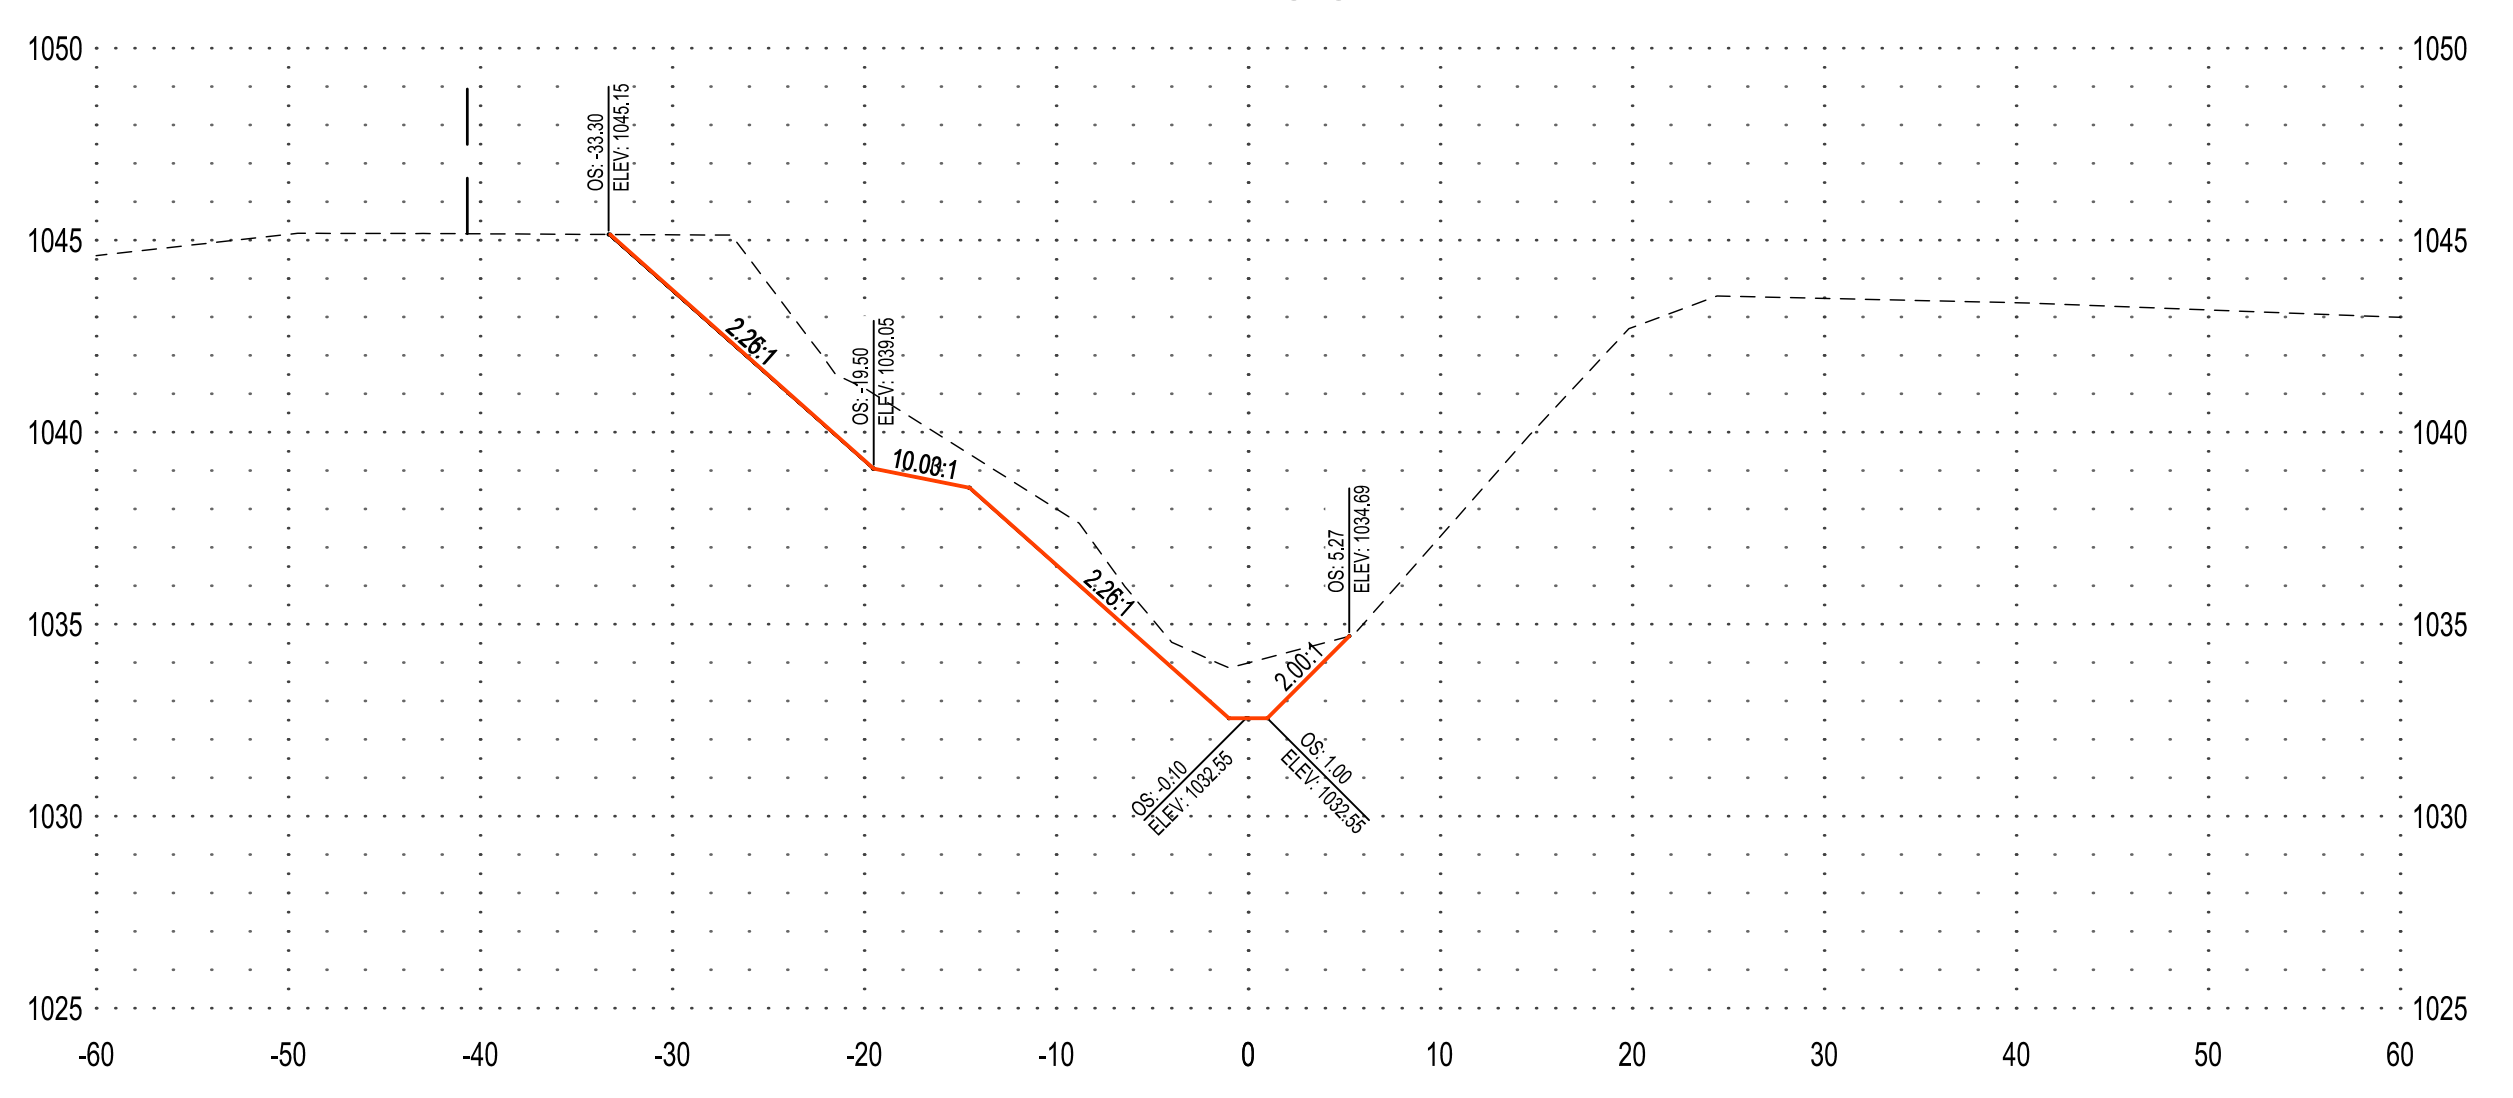


**77+00**

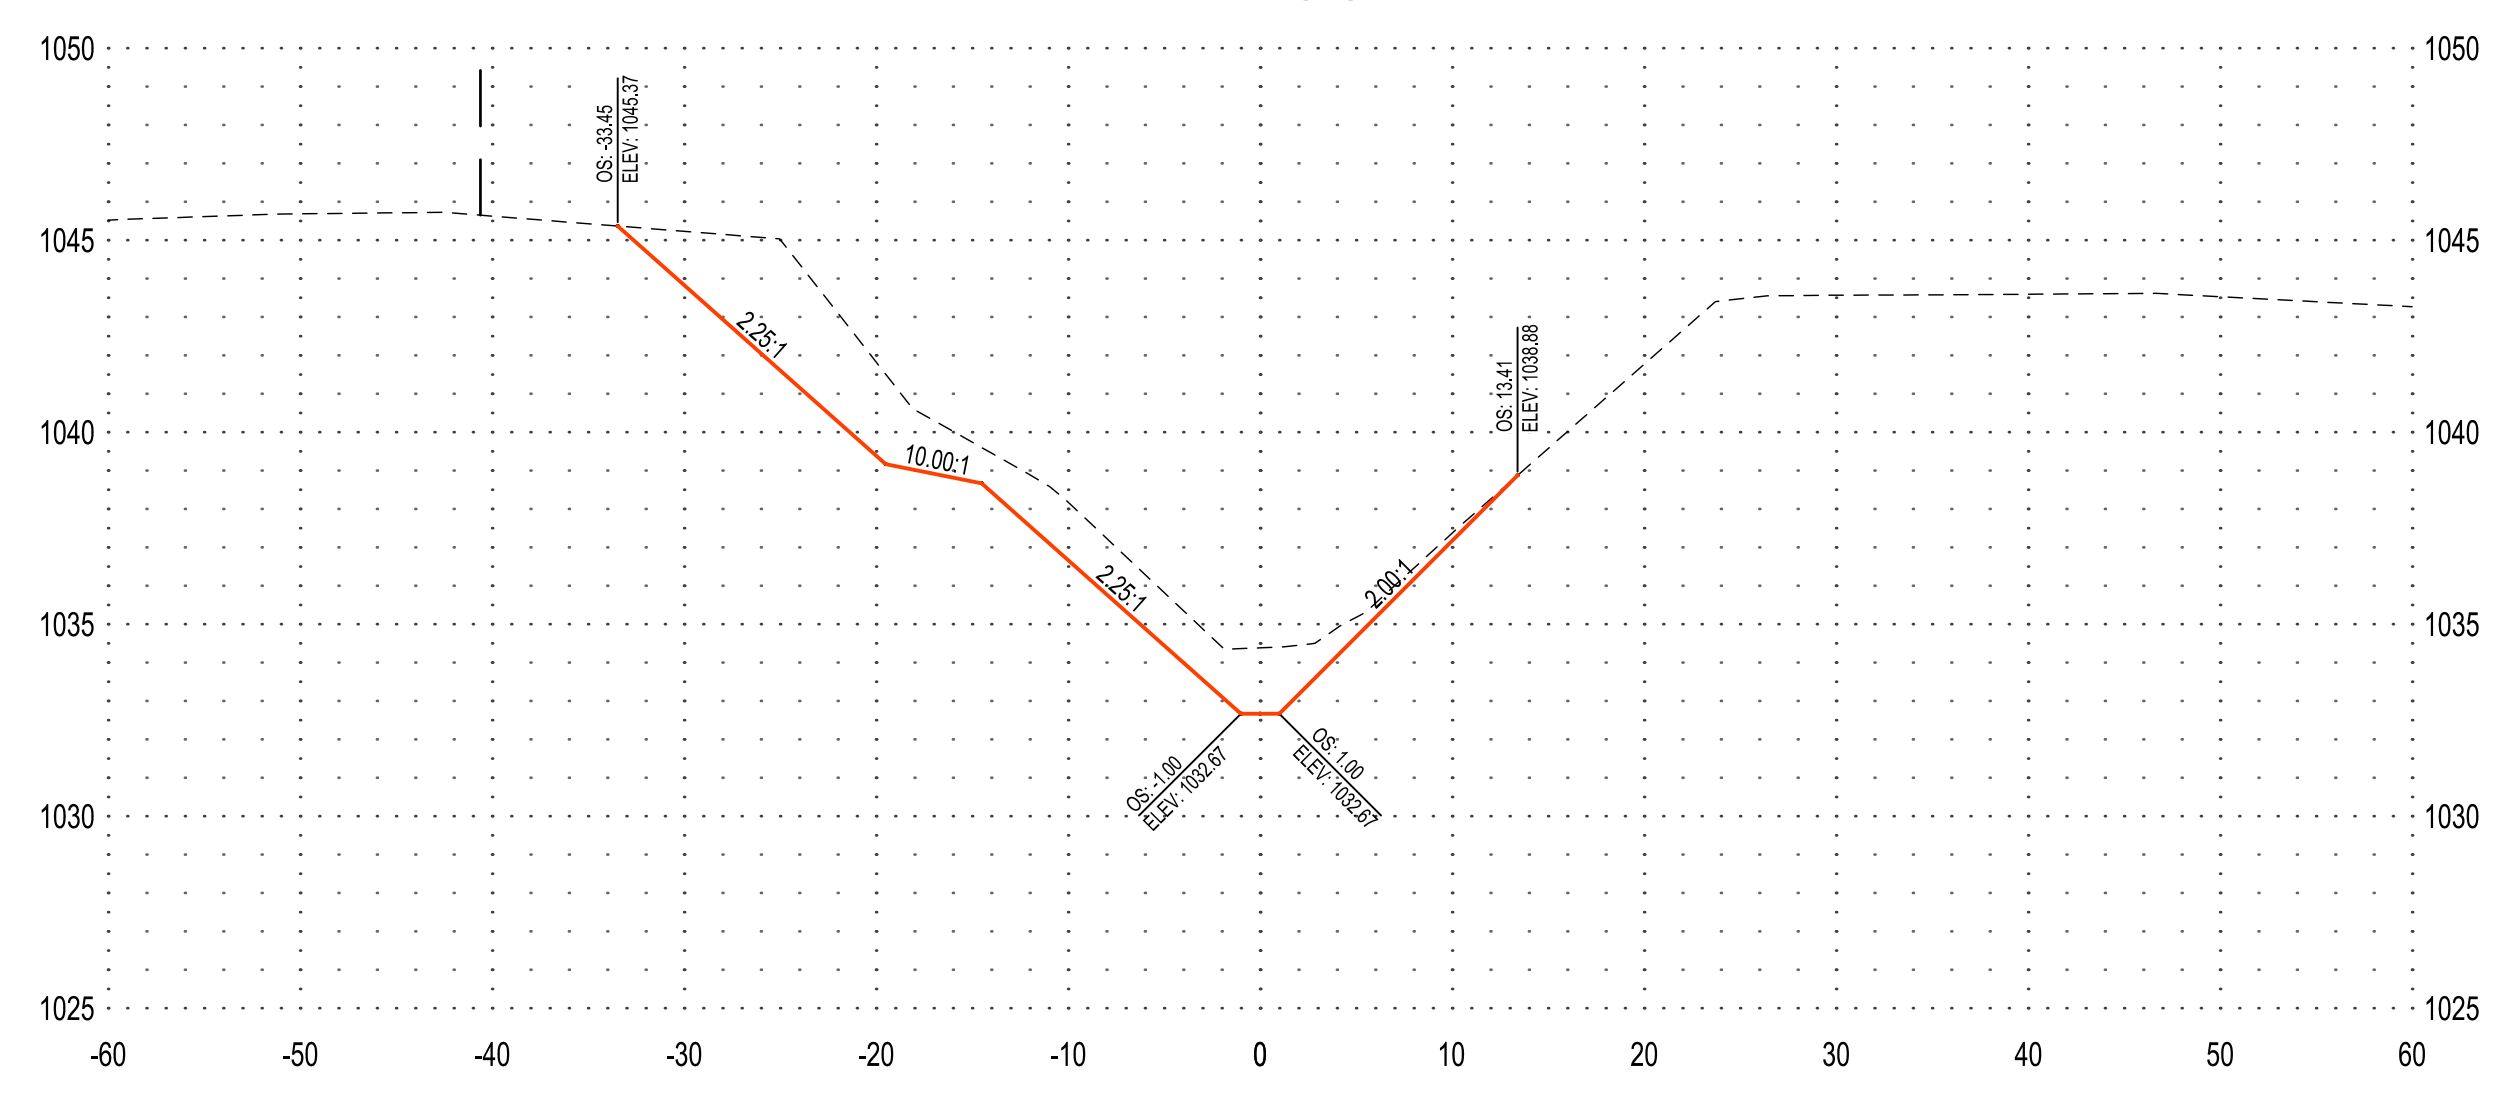

**73+00**

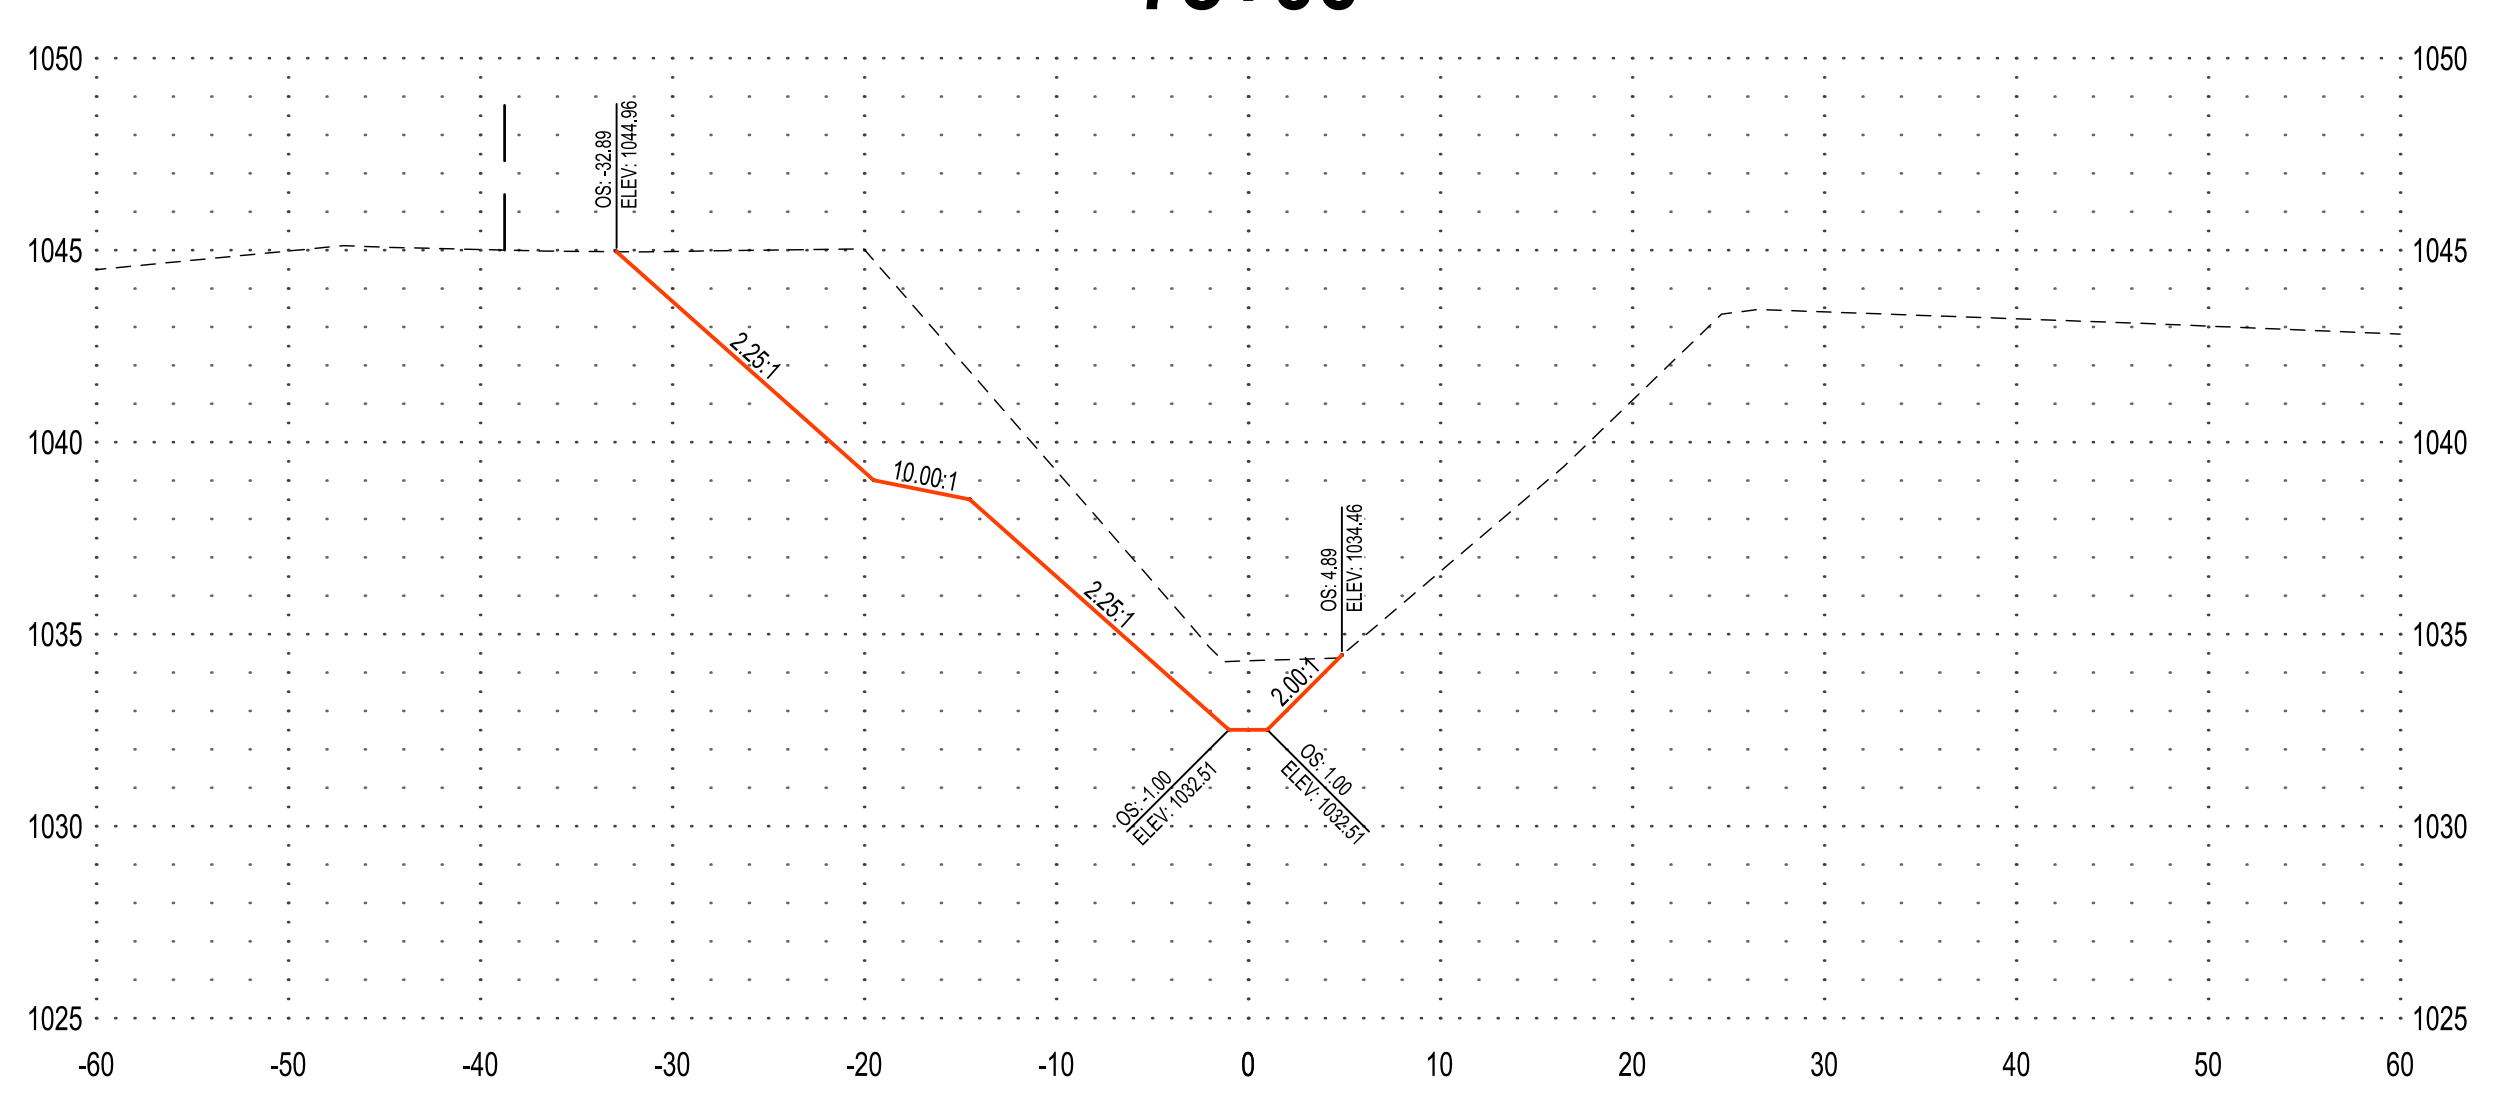


**76+00**

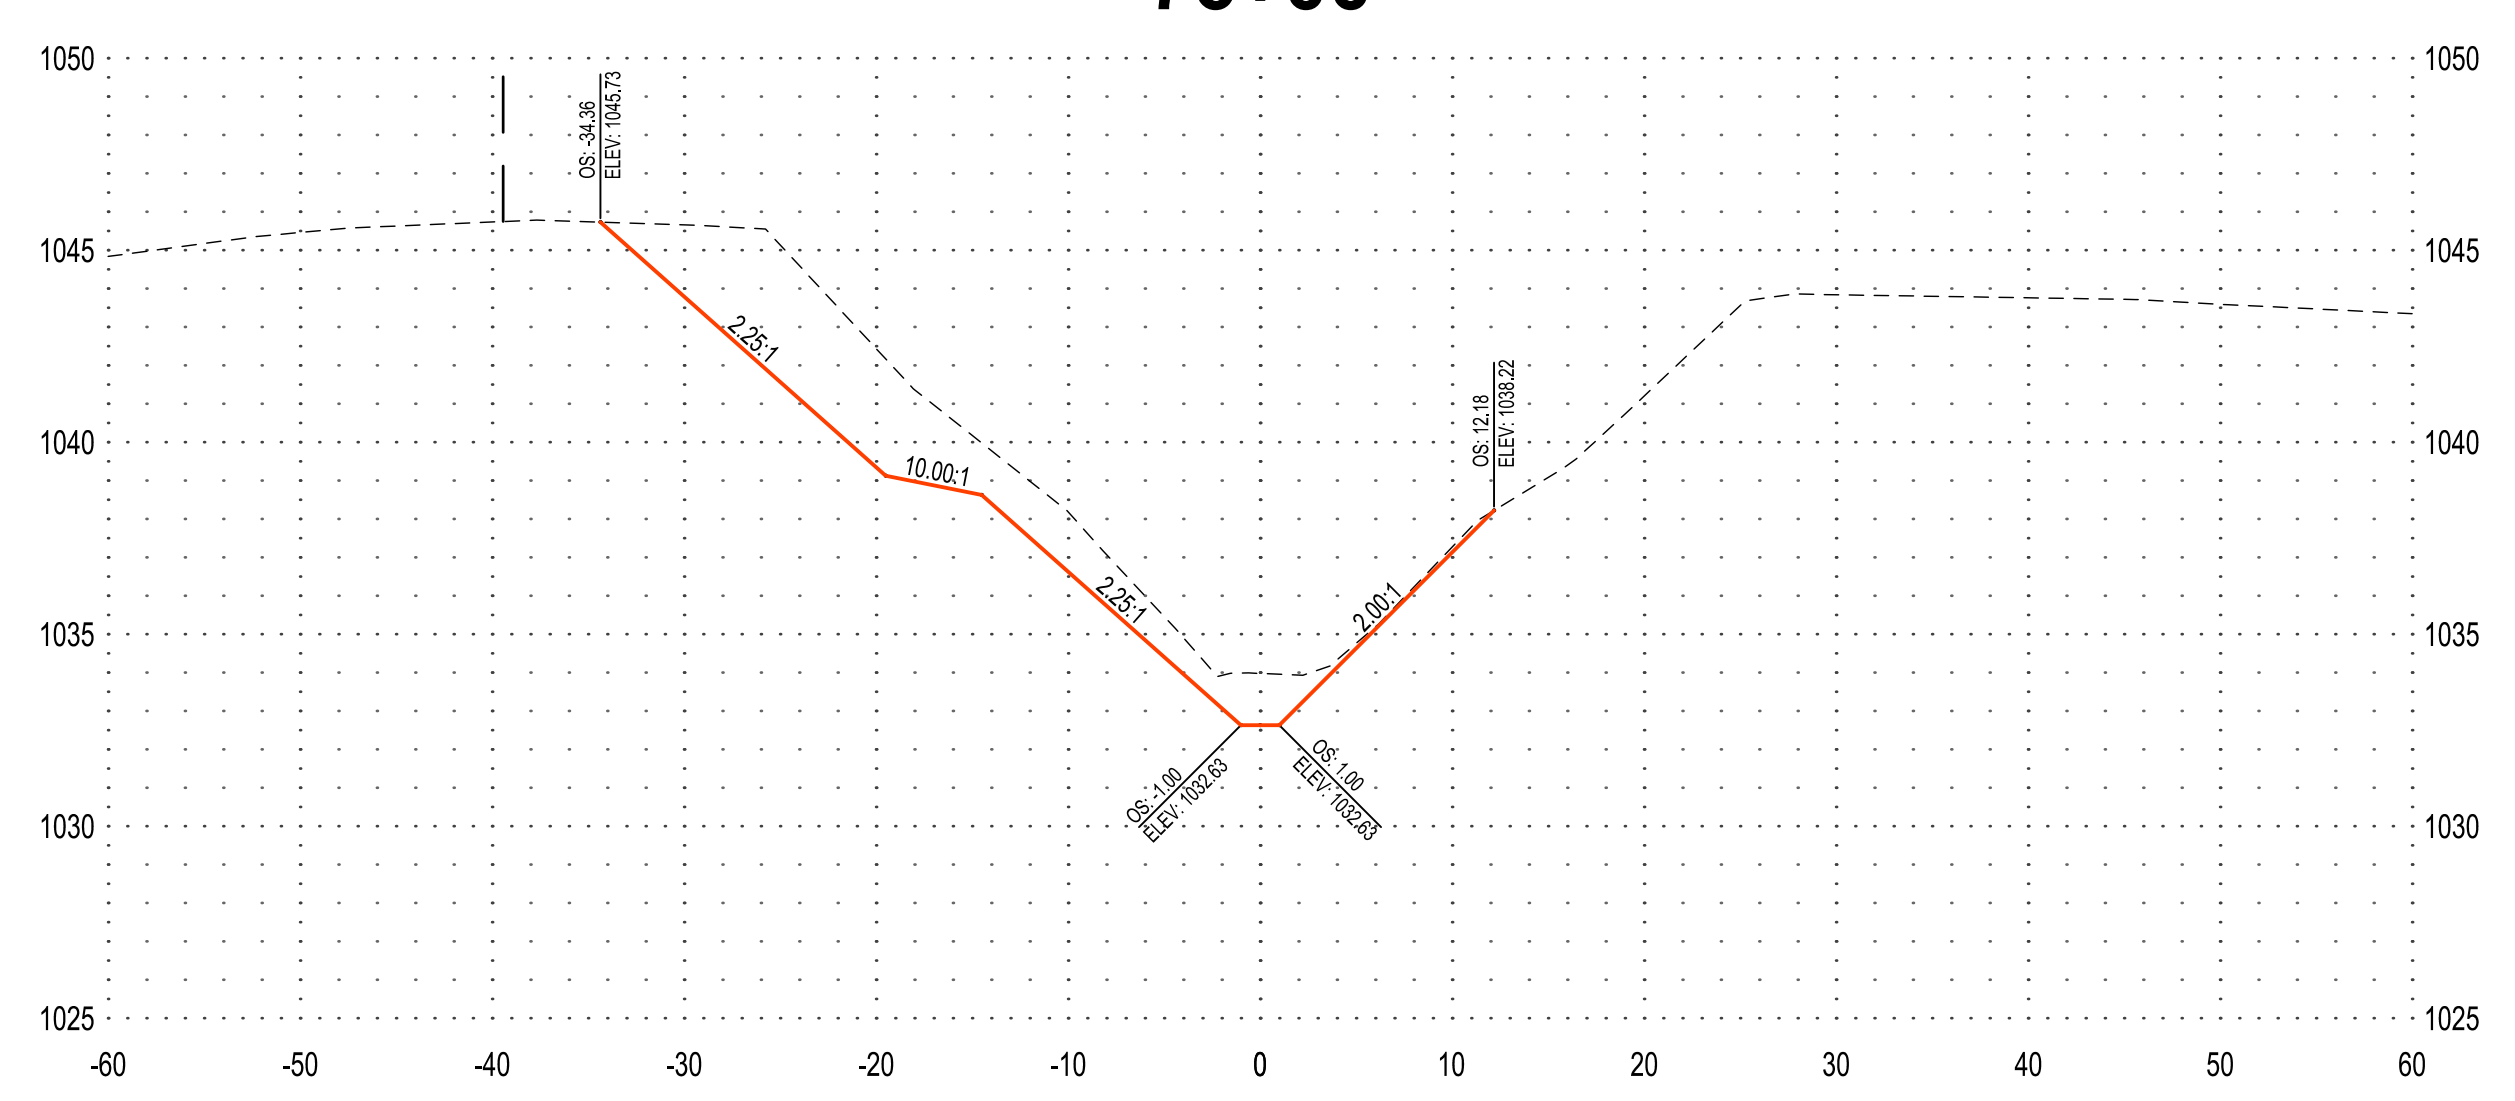





### 81+00

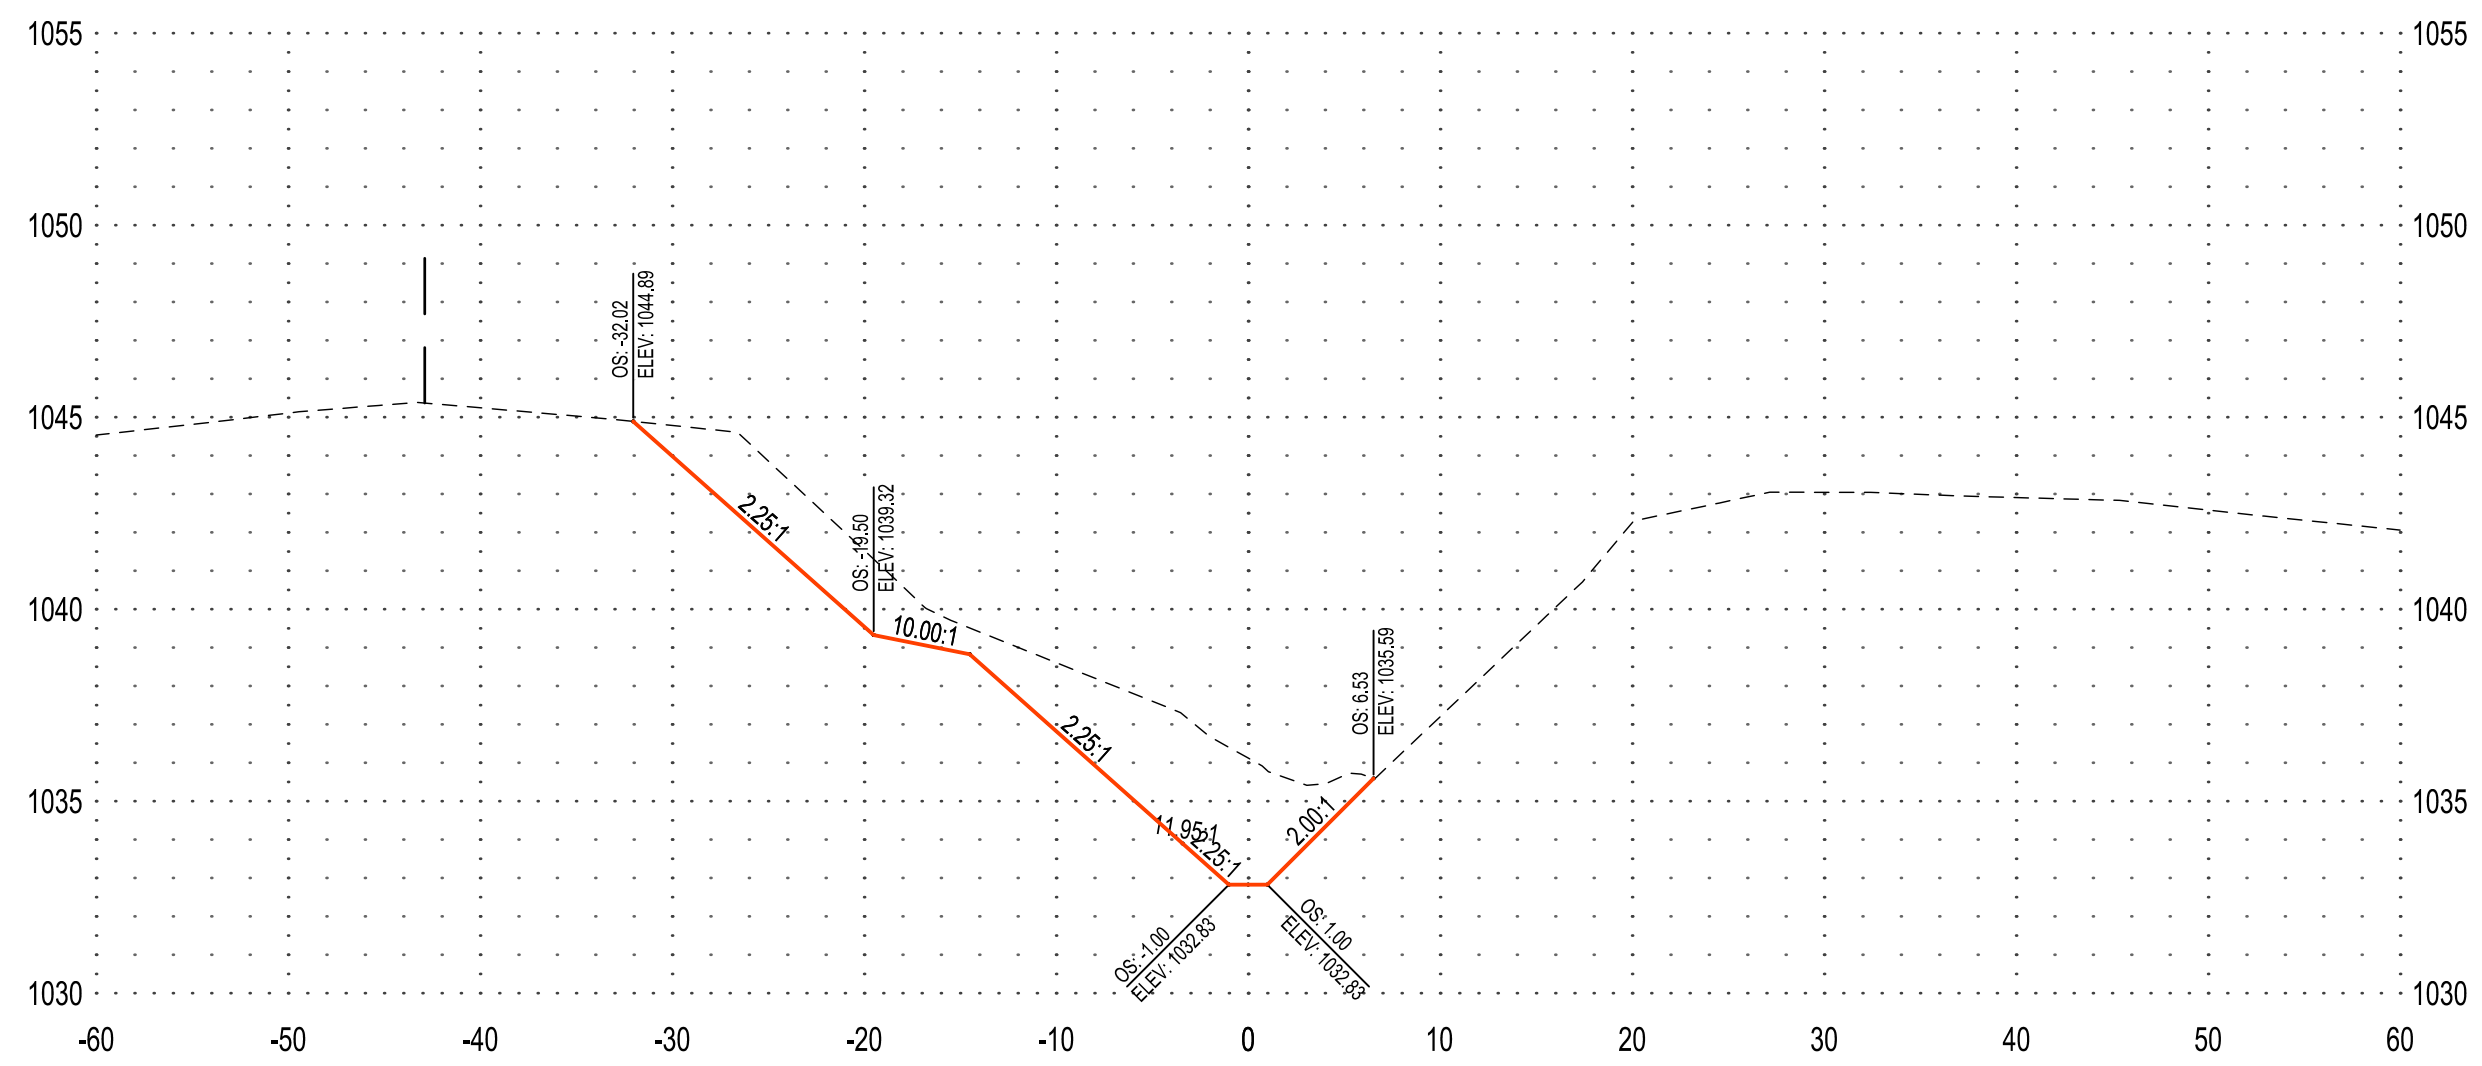


### 84+00

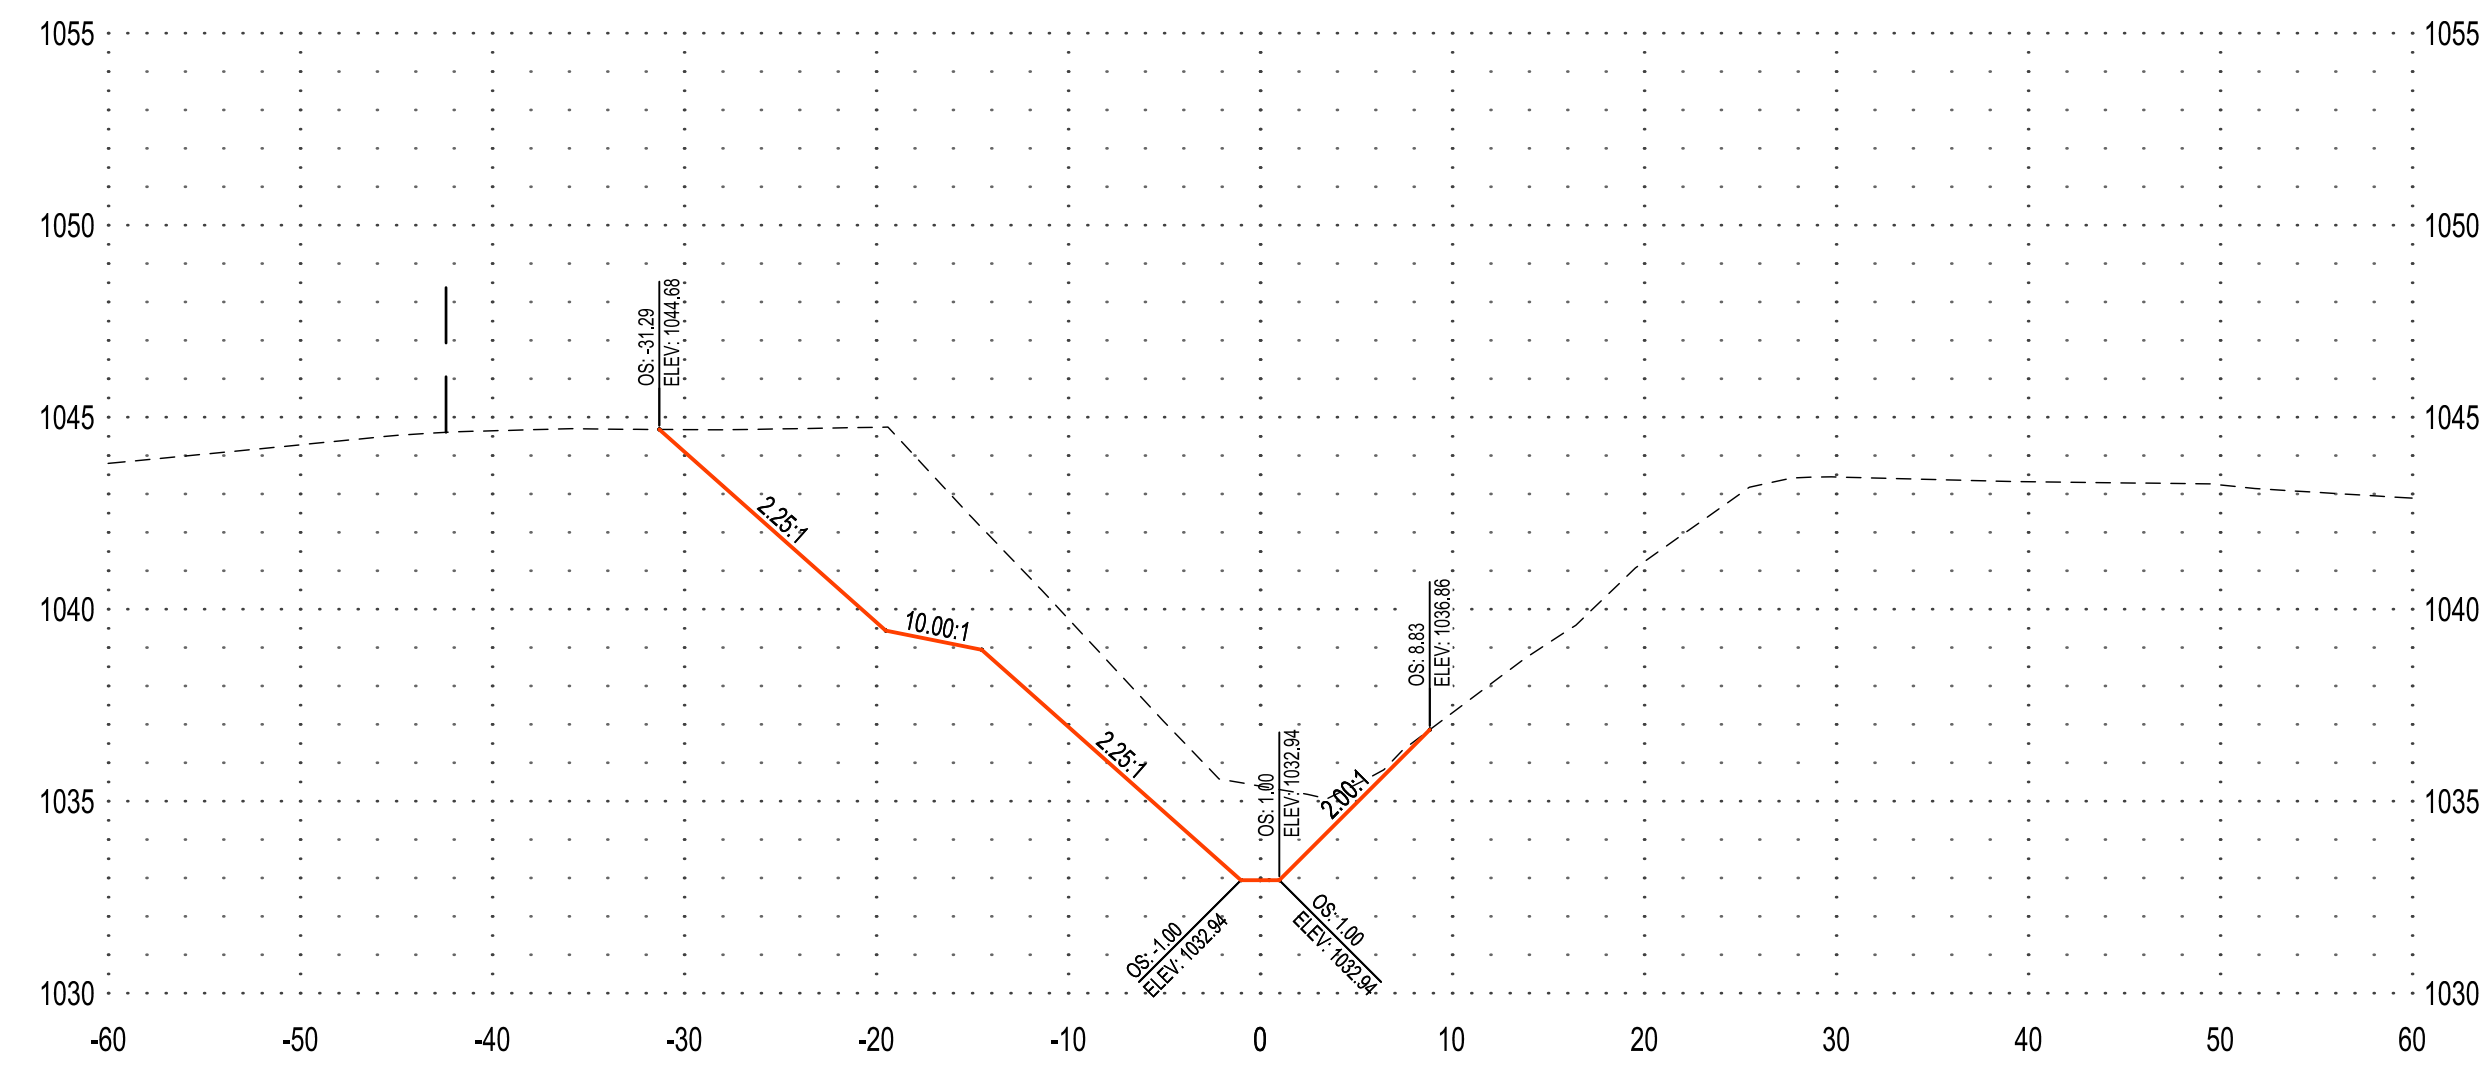


### 80+00

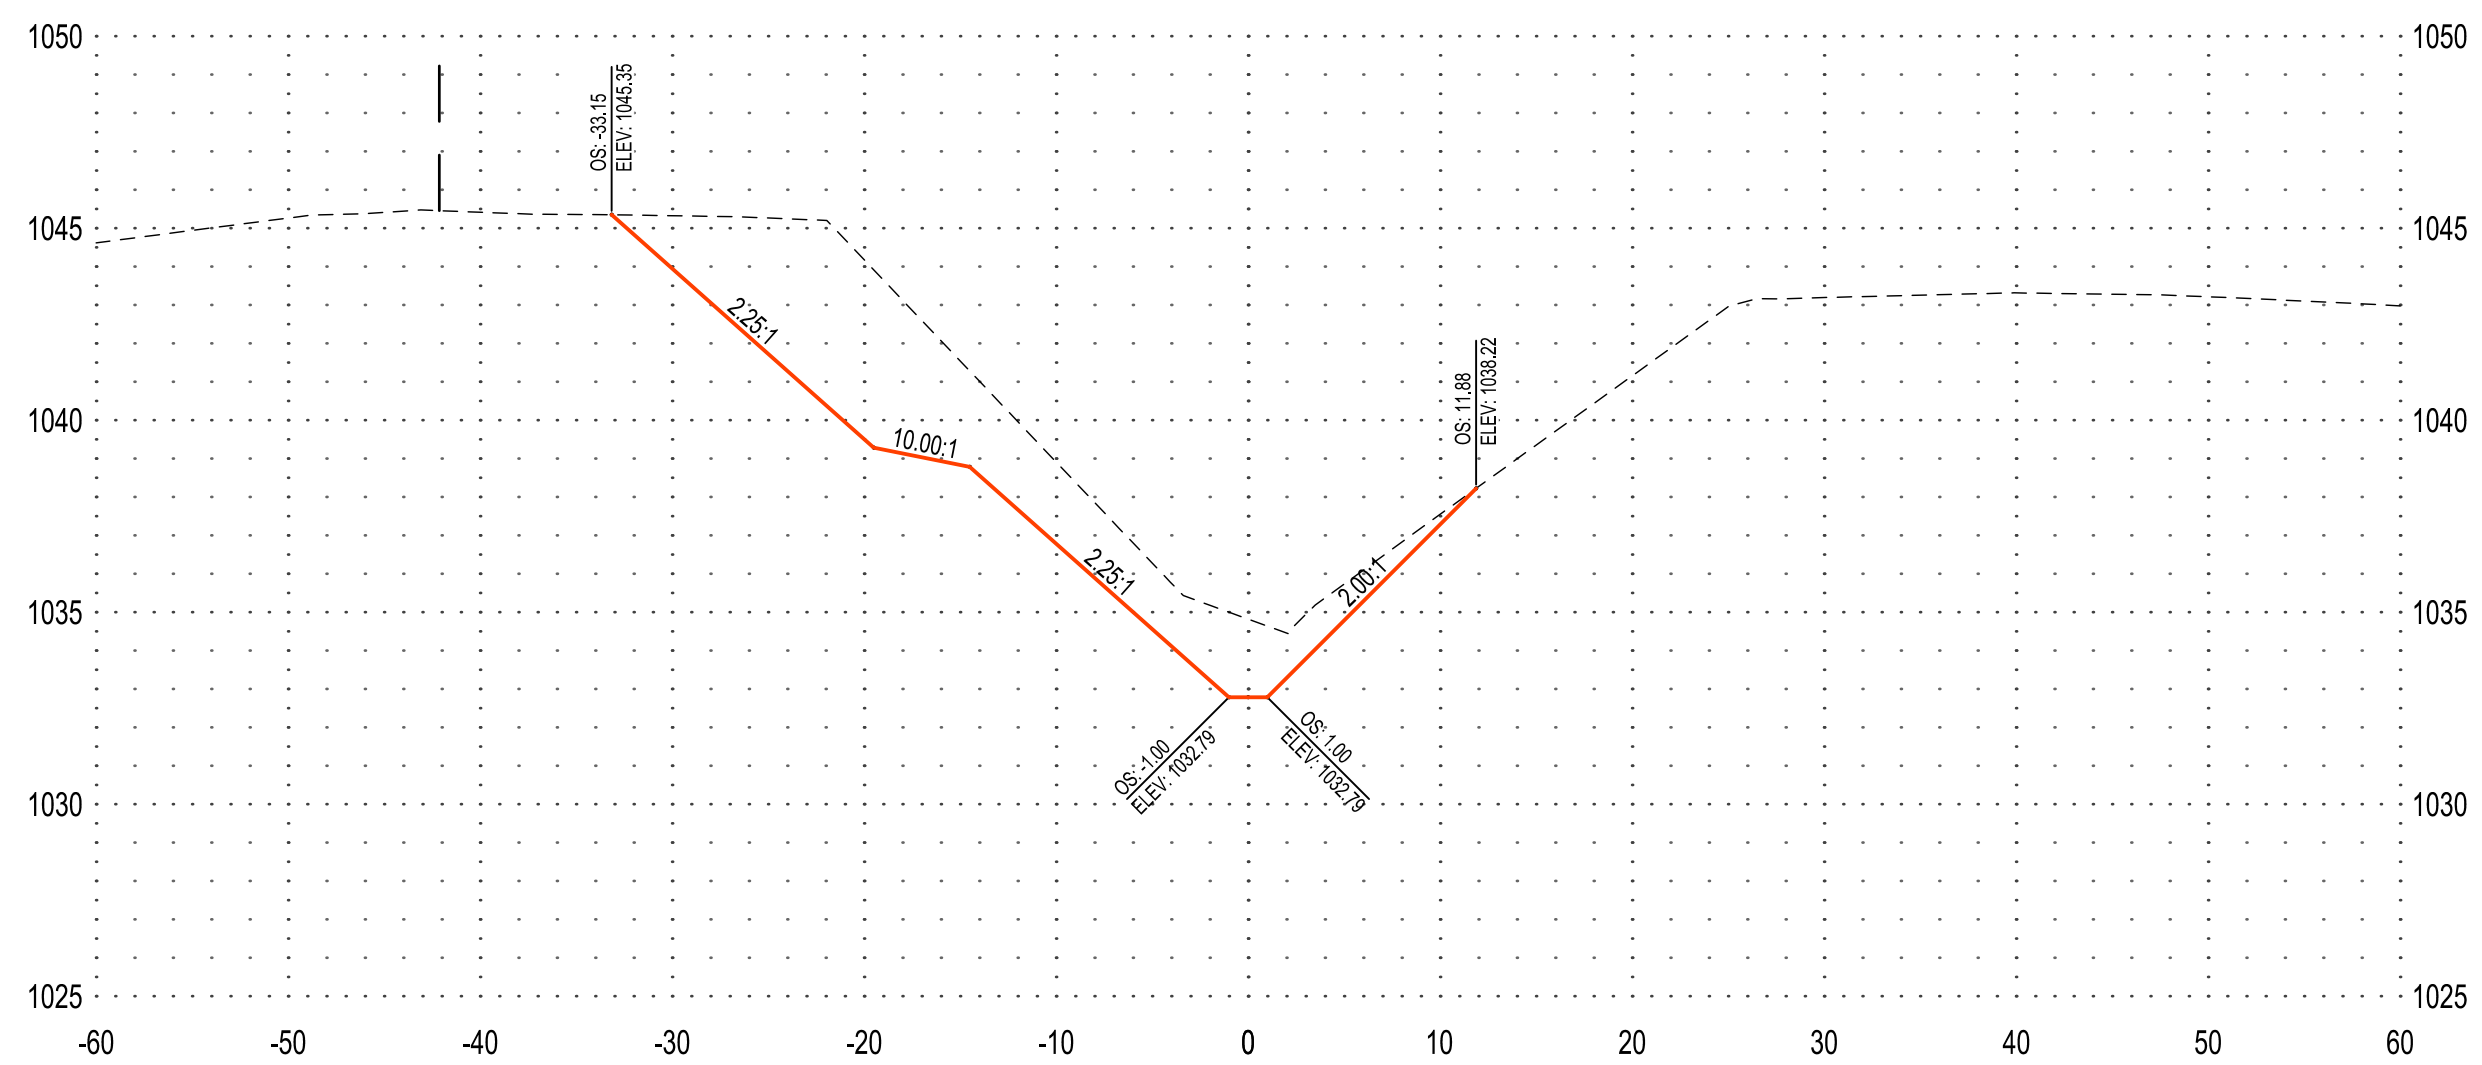


### 83+00

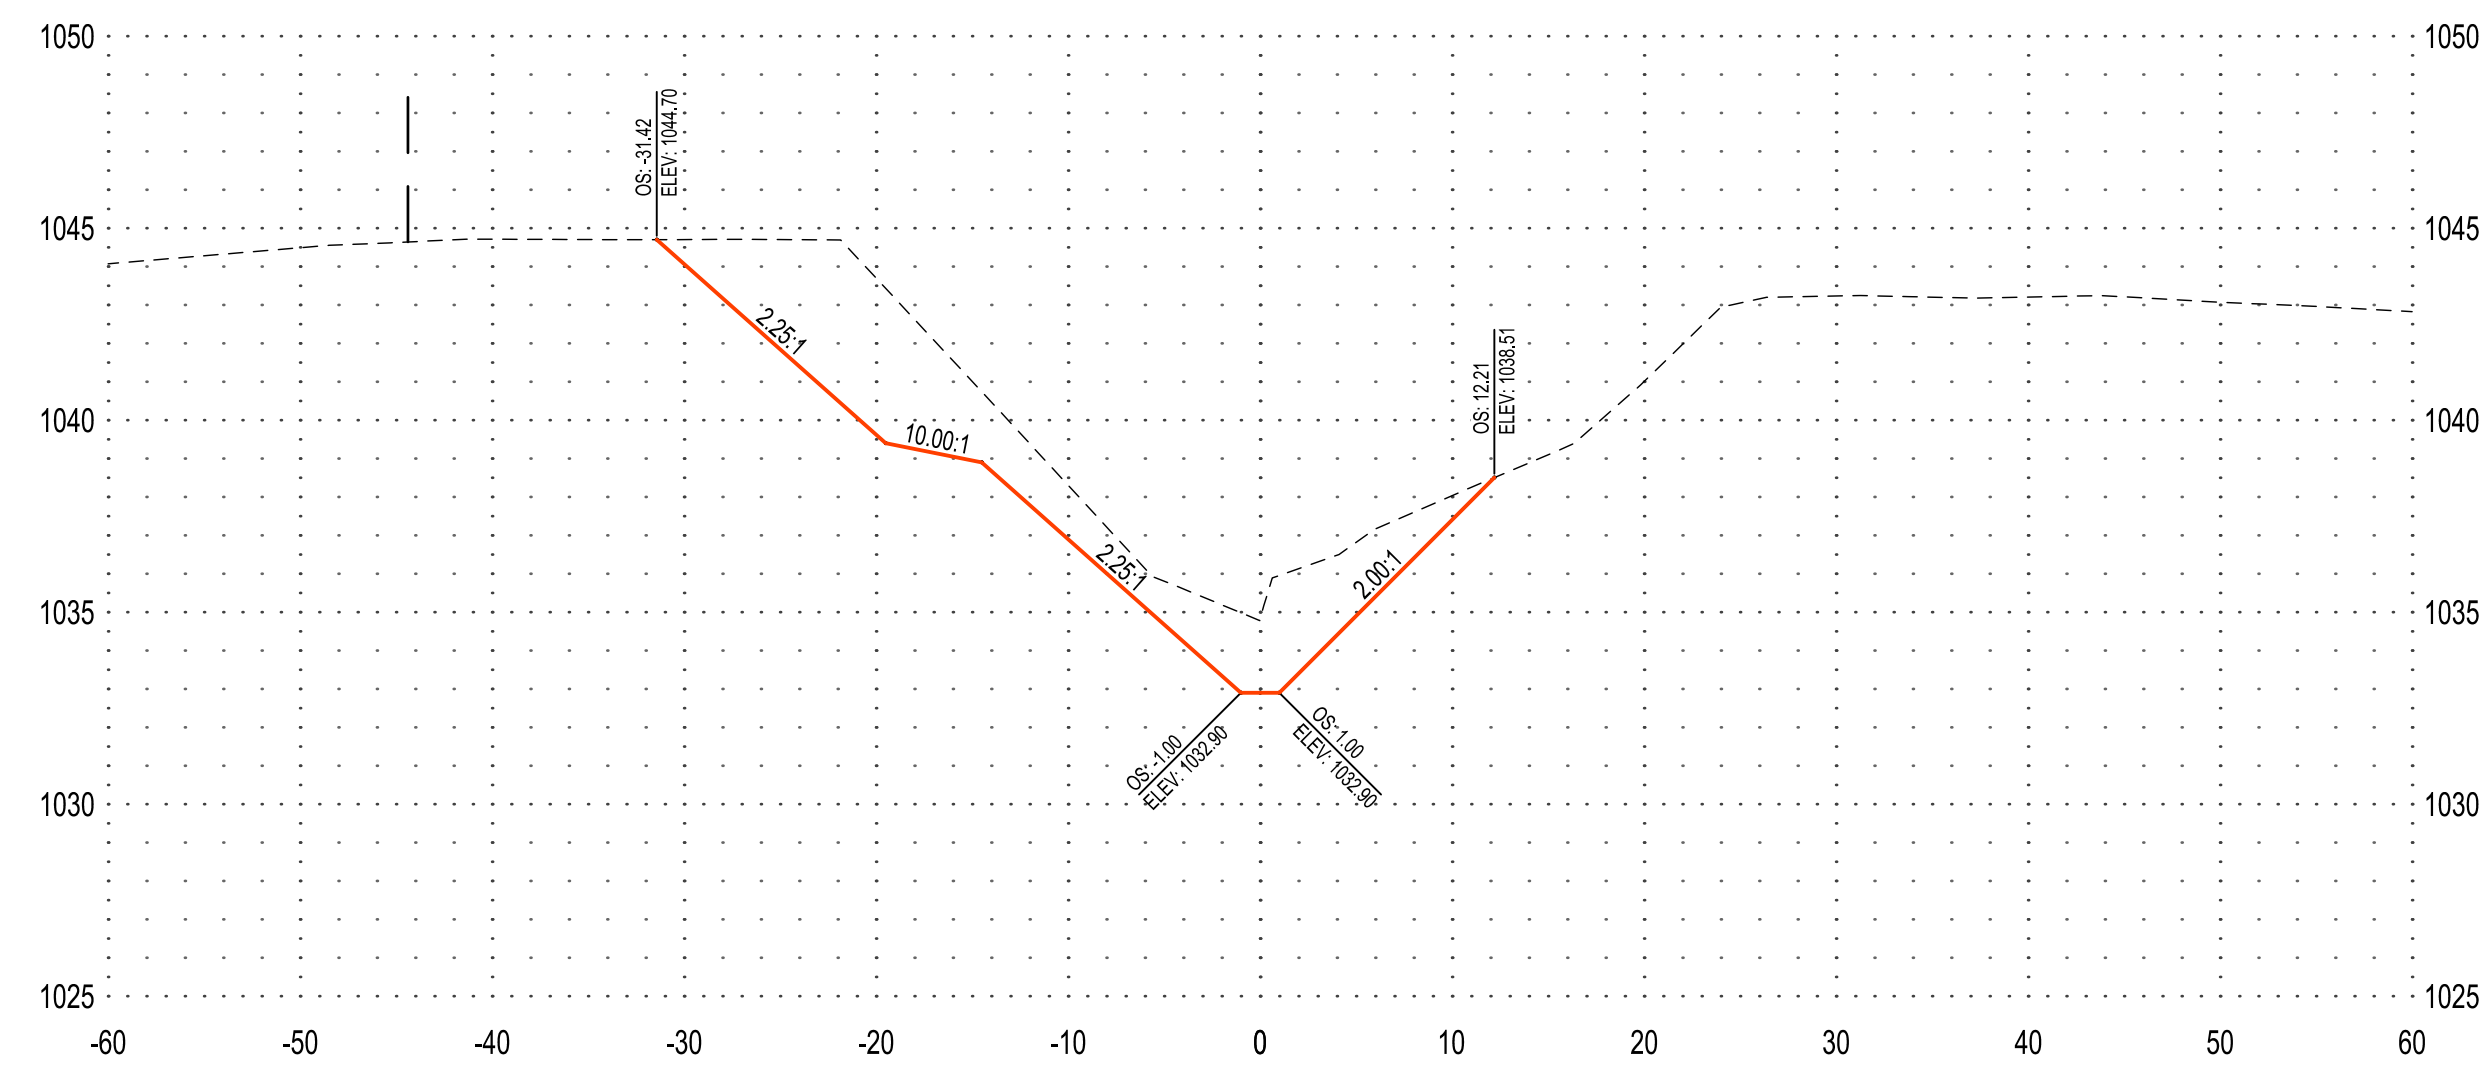

### 79+00

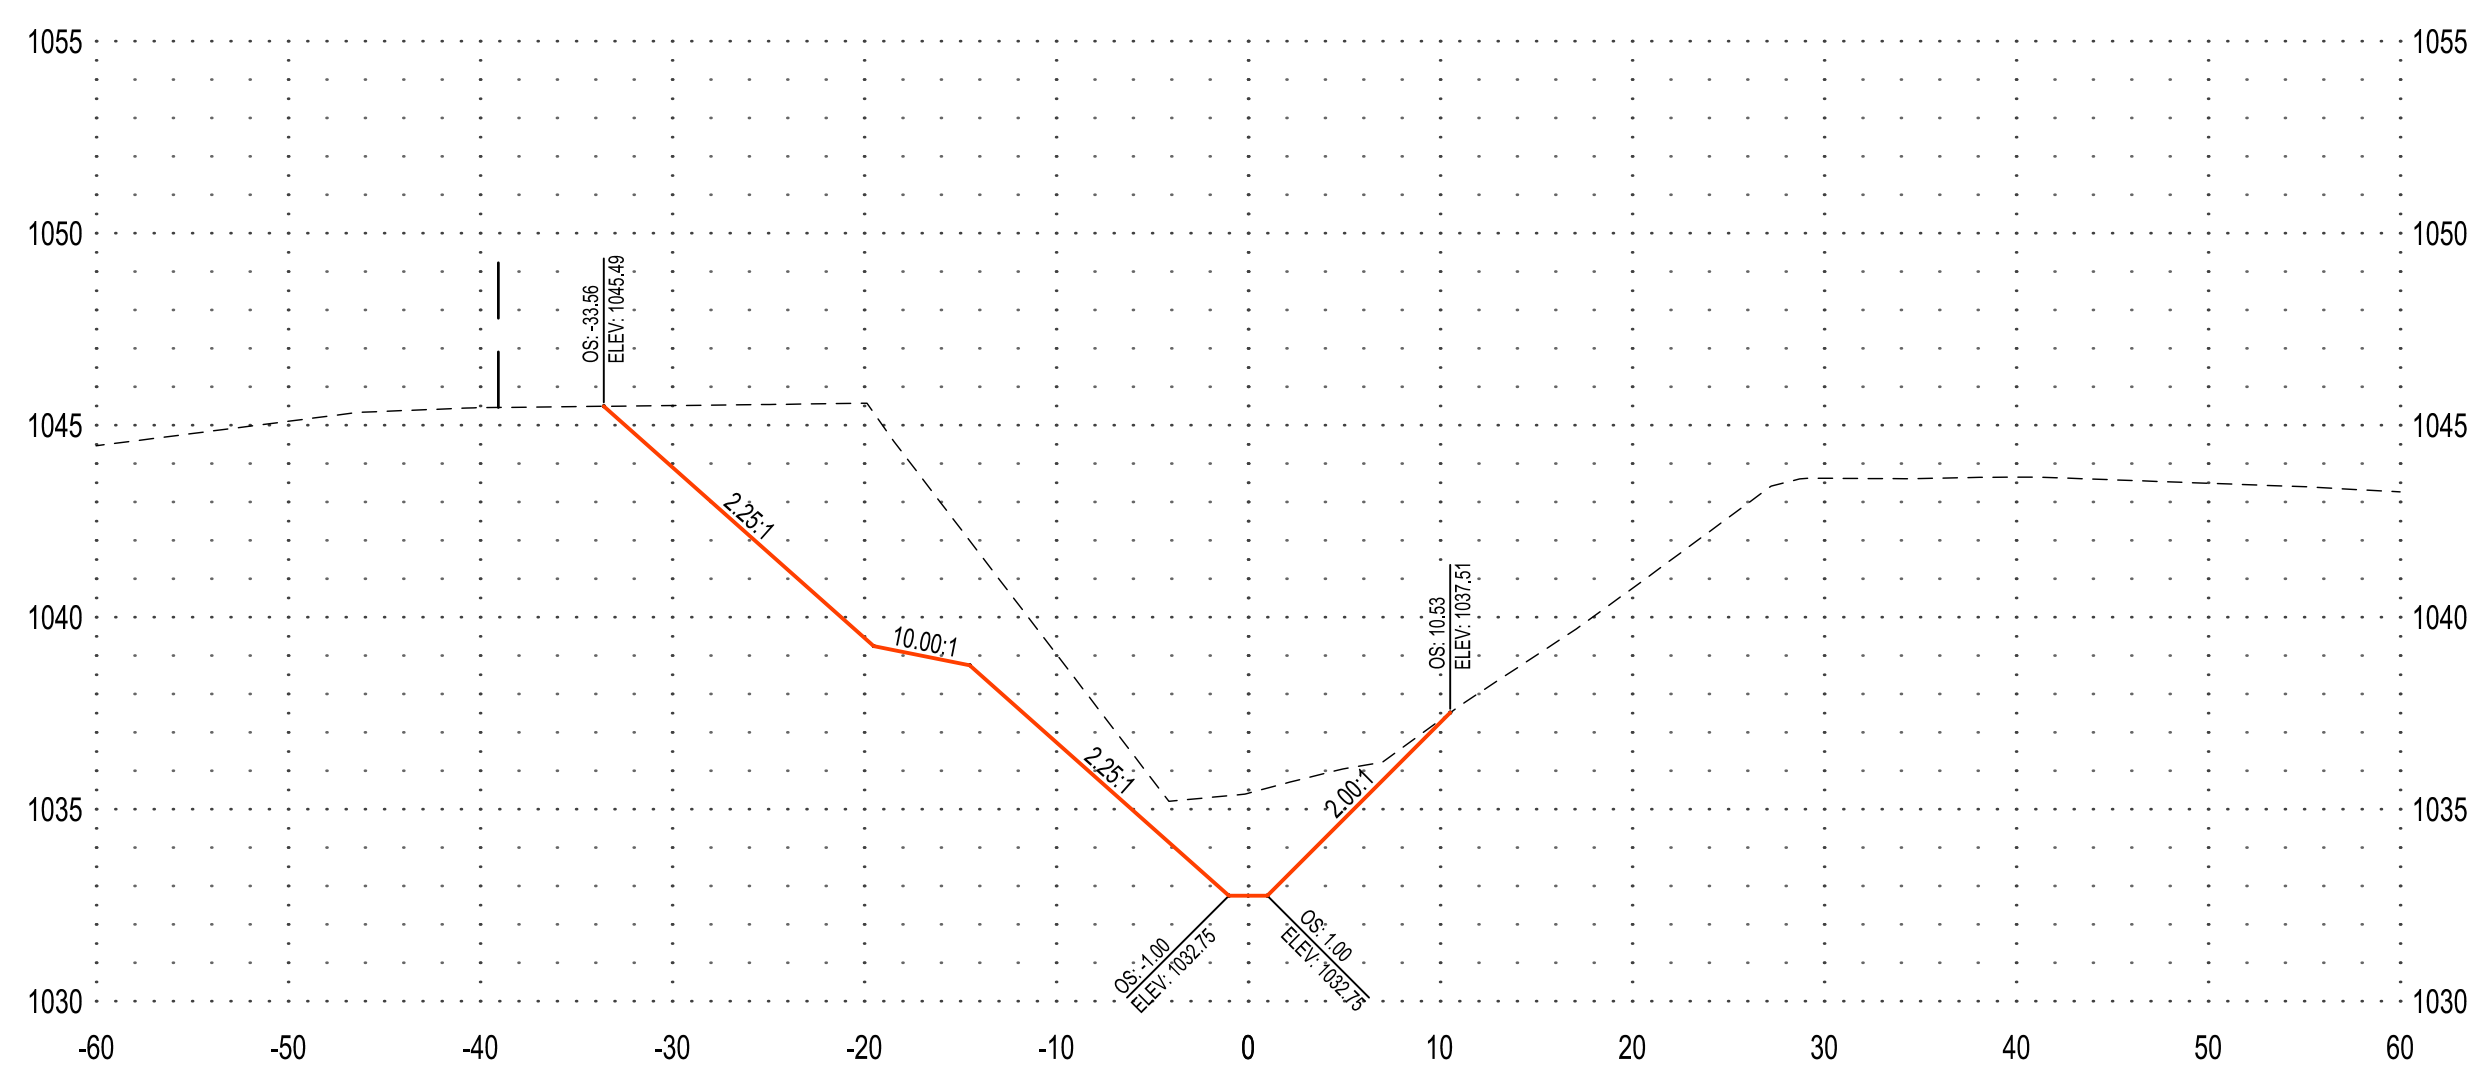

### 82+00

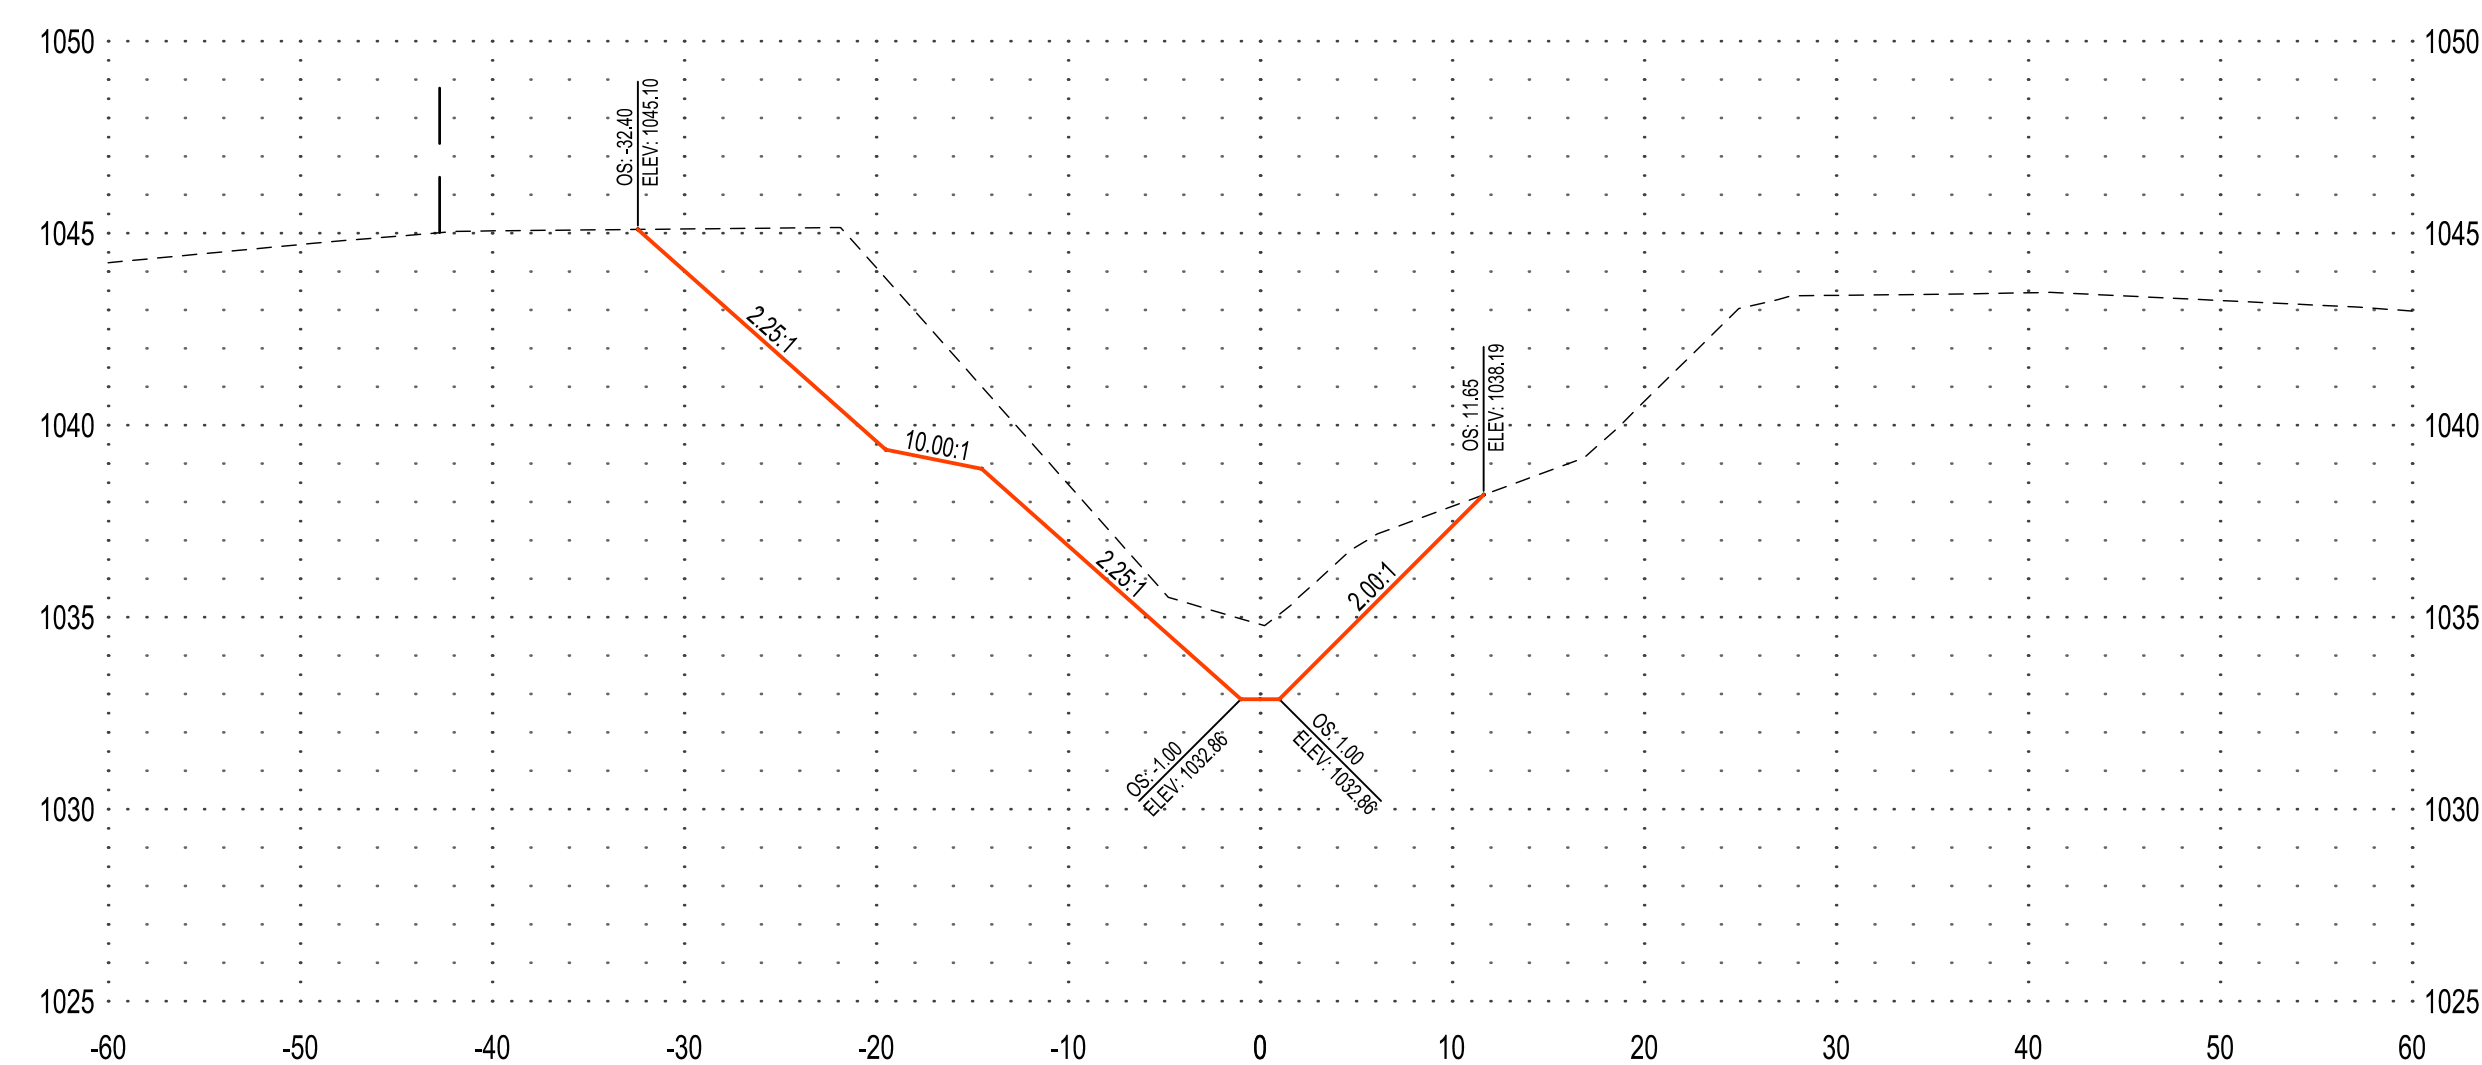

**NOTE:**  
THE CLARITY OF THESE PLANS DEPEND UPON COLOR COPIES. IF THIS TEXT DOES NOT APPEAR IN COLOR, THIS IS NOT AN ORIGINAL PLAN SET AND MAY RESULT IN MISINTERPRETATION.

THIS DOCUMENT IS THE PROPERTY OF I & S GROUP, INC. AND MAY NOT BE USED, COPIED OR DUPLICATED WITHOUT PRIOR WRITTEN CONSENT.

PROJECT

## OLIVER LAKE DRAINAGE DITCH LATERAL 1

ONAWA IOWA

REVISION SCHEDULE		
DATE	DESCRIPTION	BY

PROJECT NO.	23-29660
FILE NAME	29660 SECTIONS
DRAWN BY	KJH
DESIGNED BY	RAM
REVIEWED BY	CDR
ORIGINAL ISSUE DATE	--/--
CLIENT PROJECT NO.	-

TITLE

## CROSS SECTIONS LATERAL 1

SHEET

PRELIMINARY NOT FOR CONSTRUCTION





**NOTE:**  
THE CLARITY OF THESE PLANS DEPEND UPON COLOR COPIES. IF THIS TEXT DOES NOT APPEAR IN COLOR, THIS IS NOT AN ORIGINAL PLAN SET AND MAY RESULT IN MISINTERPRETATION.

THIS DOCUMENT IS THE PROPERTY OF I & S GROUP, INC. AND MAY NOT BE USED, COPIED OR DUPLICATED WITHOUT PRIOR WRITTEN CONSENT.

PROJECT  
**OLIVER LAKE DRAINAGE DITCH LATERAL 1**

REVISION SCHEDULE		
DATE	DESCRIPTION	BY


PROJECT NO.	23-29660
FILE NAME	29660 SECTIONS
DRAWN BY	KJH
DESIGNED BY	RAM
REVIEWED BY	CDR
ORIGINAL ISSUE DATE	--/--
CLIENT PROJECT NO.	-

TITLE  
**CROSS SECTIONS LATERAL 1**


SHEET  
**25** OF 43

PRELIMINARY NOT FOR CONSTRUCTION


**87+00**

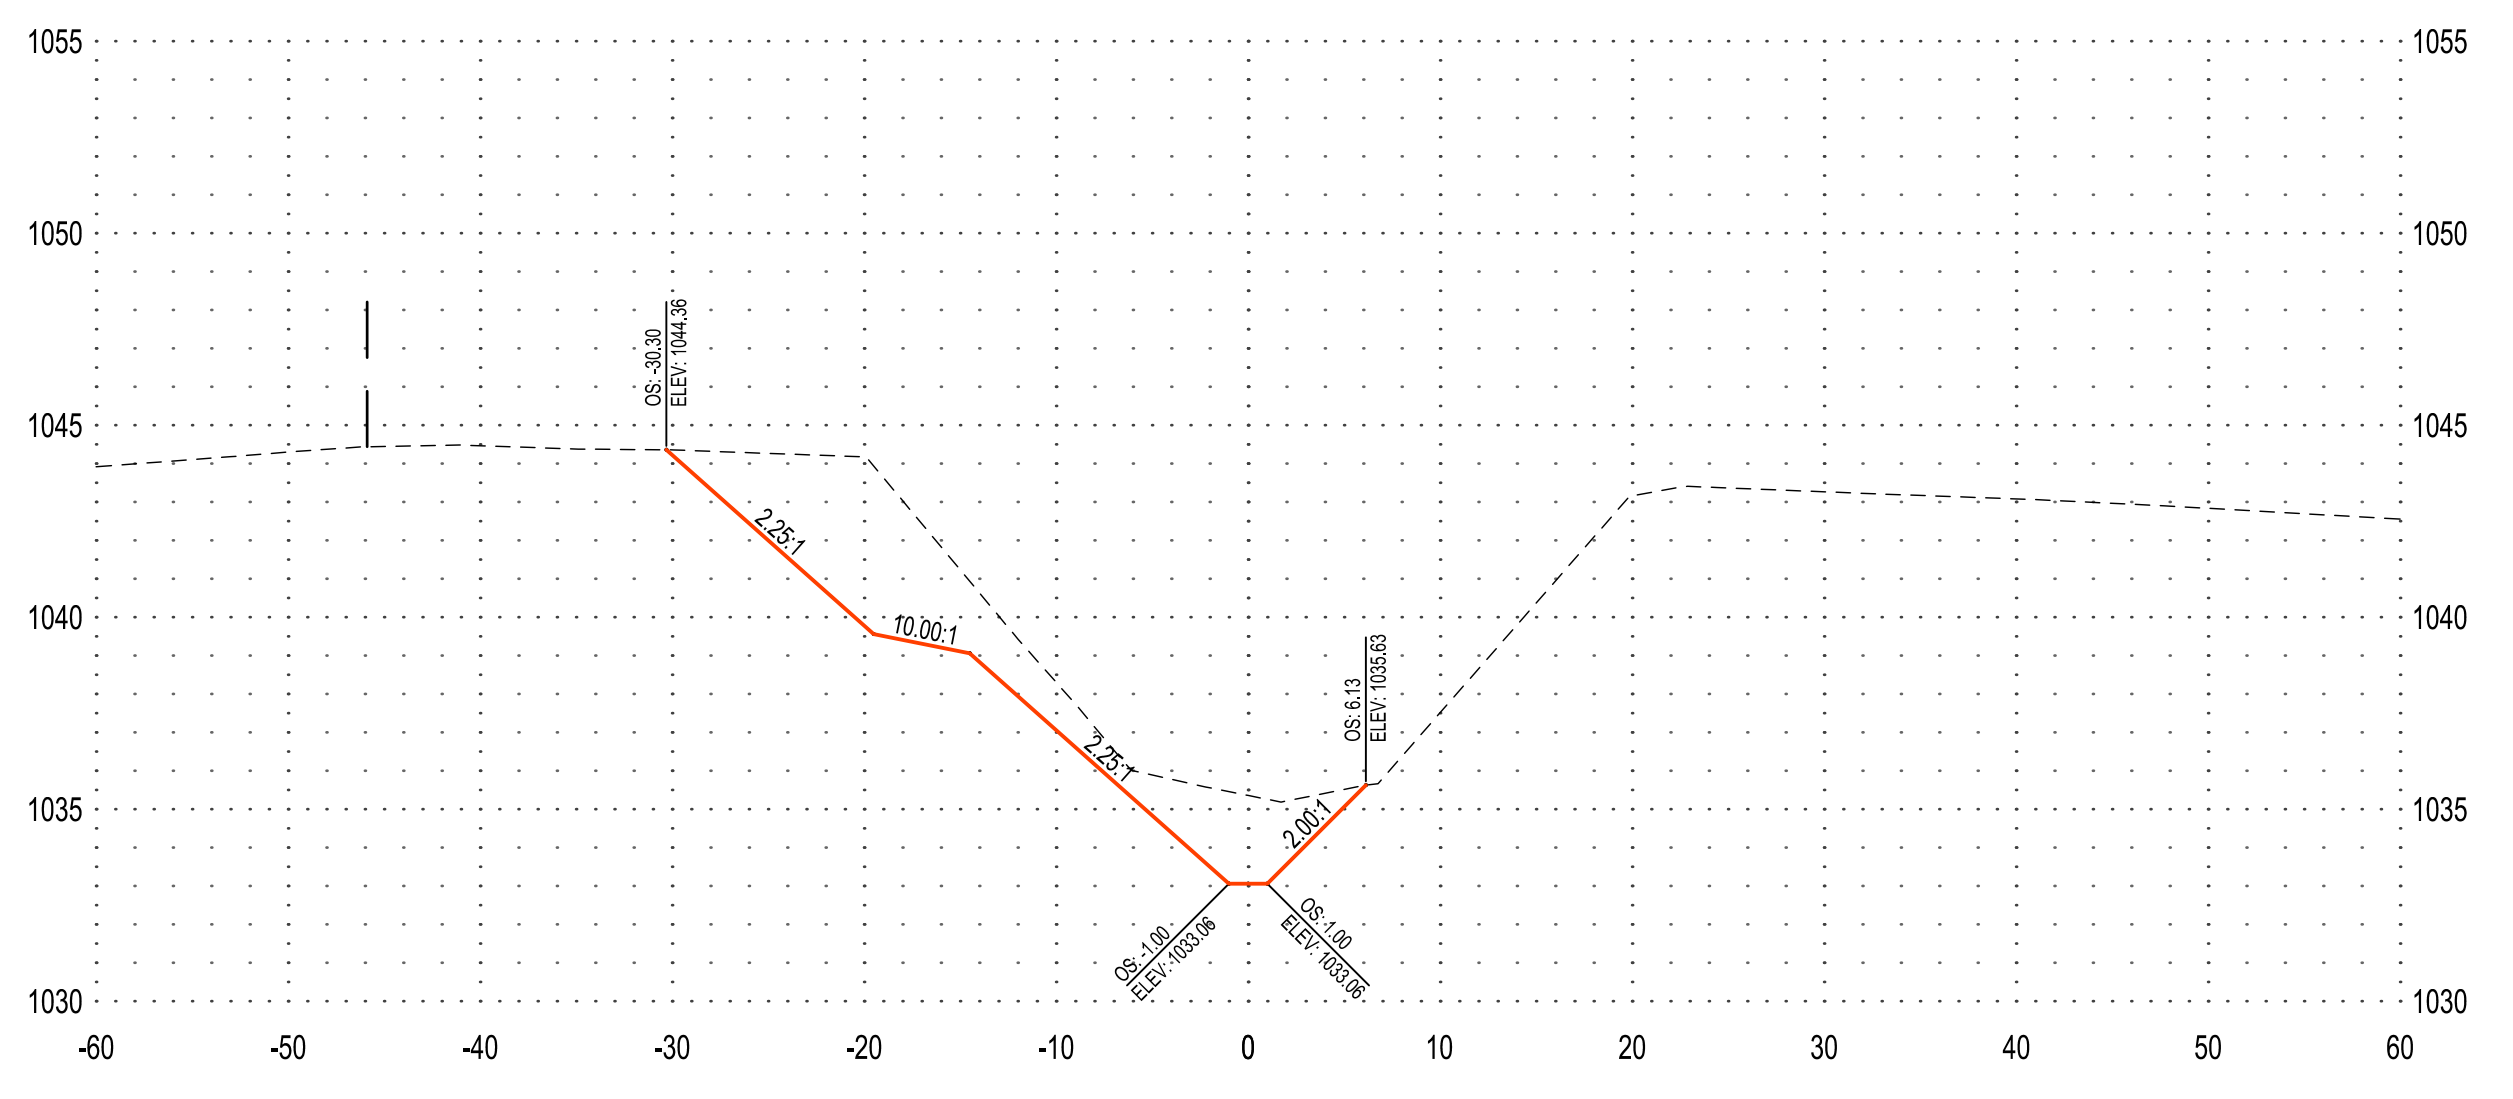


**90+00**

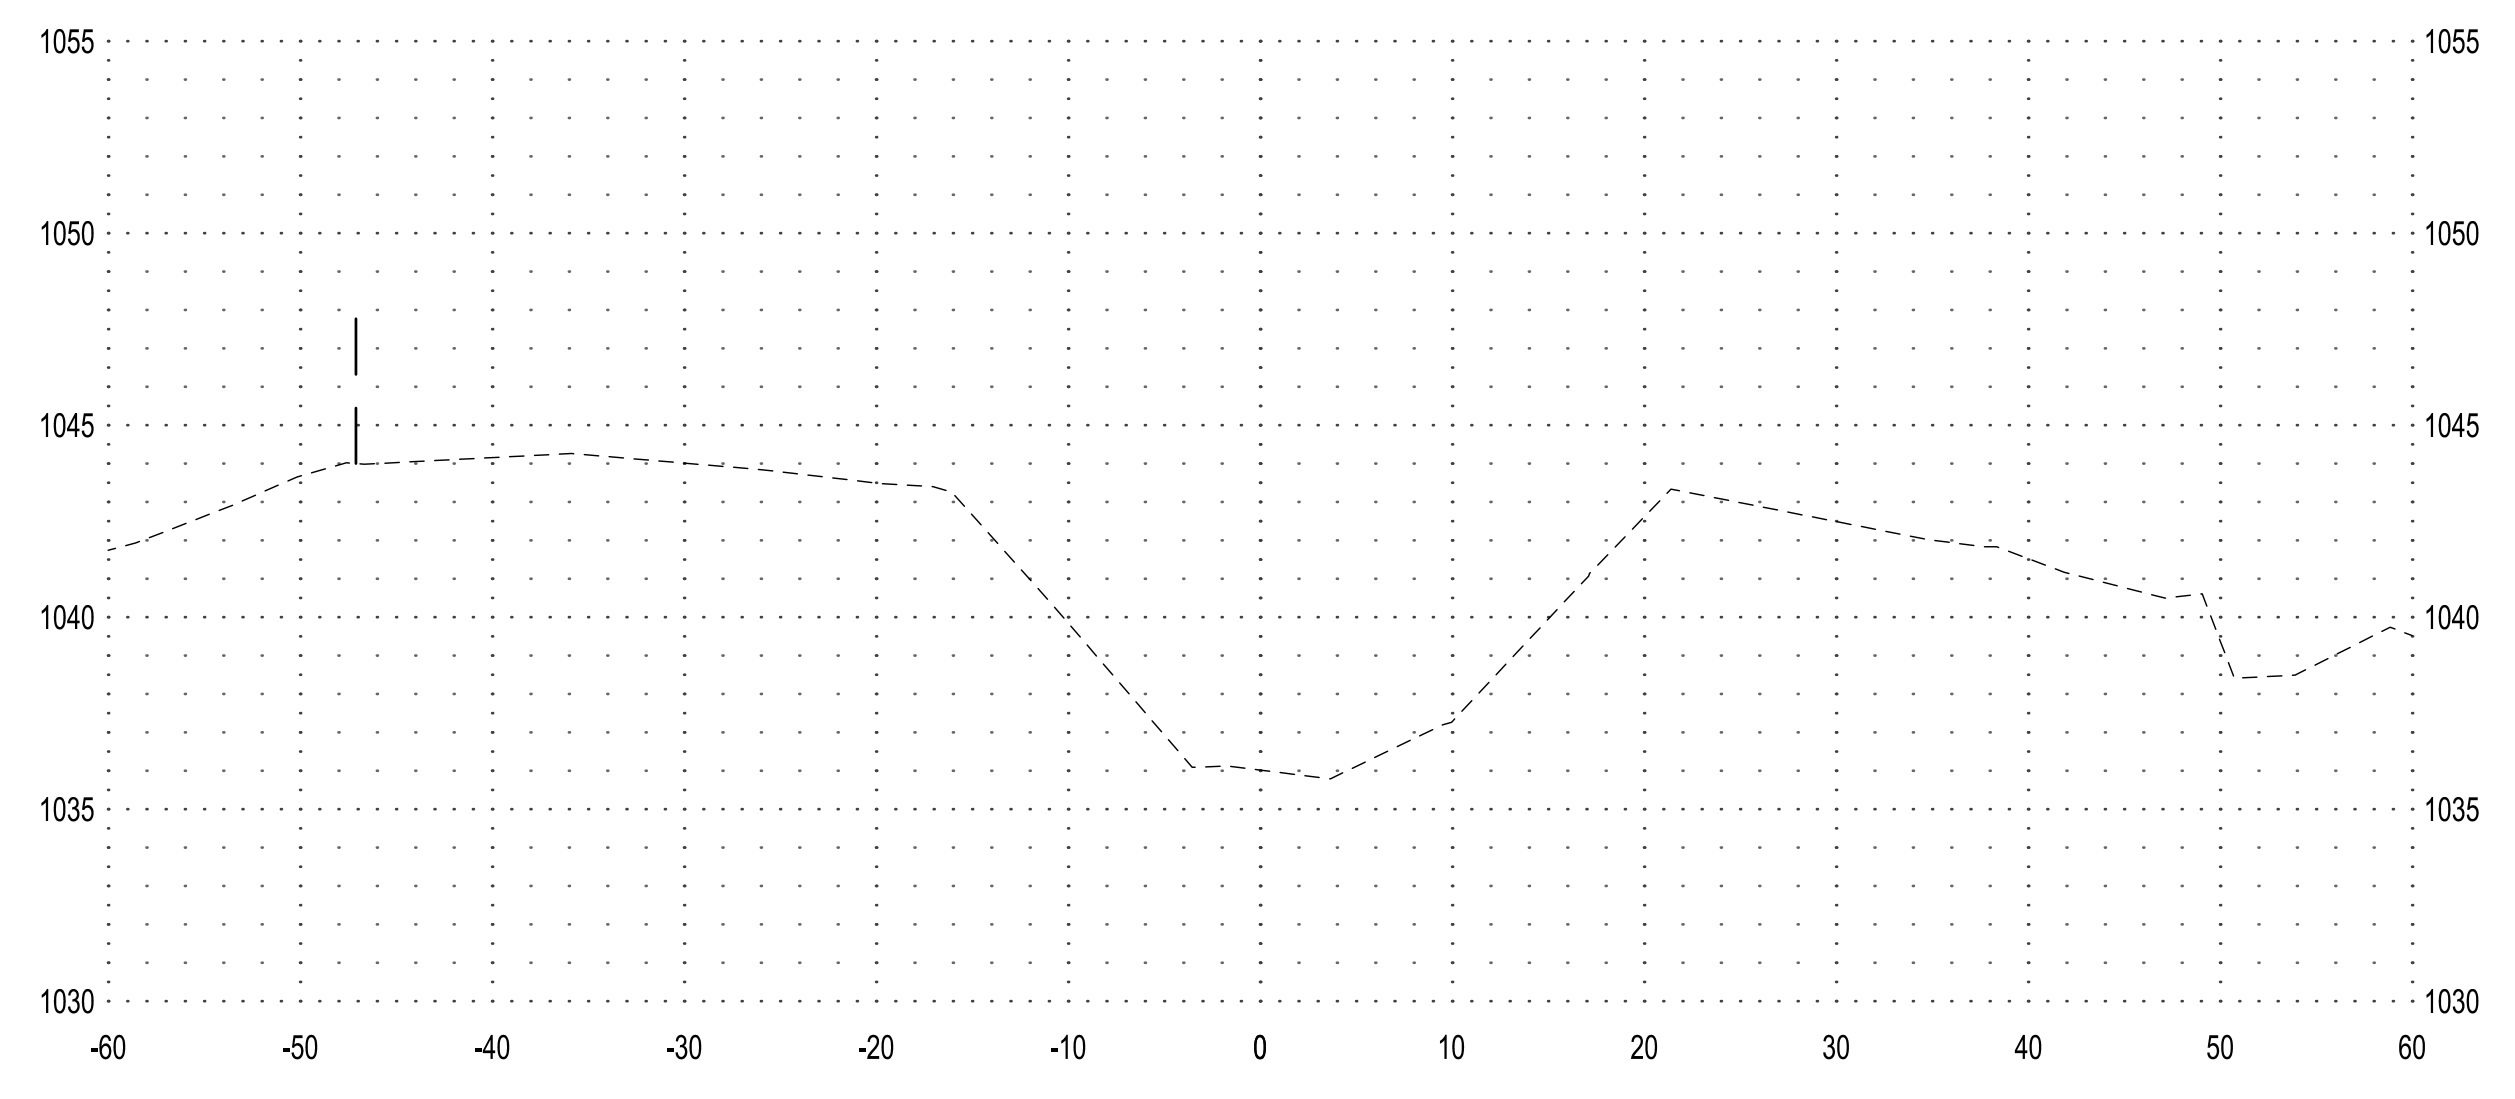


**86+00**

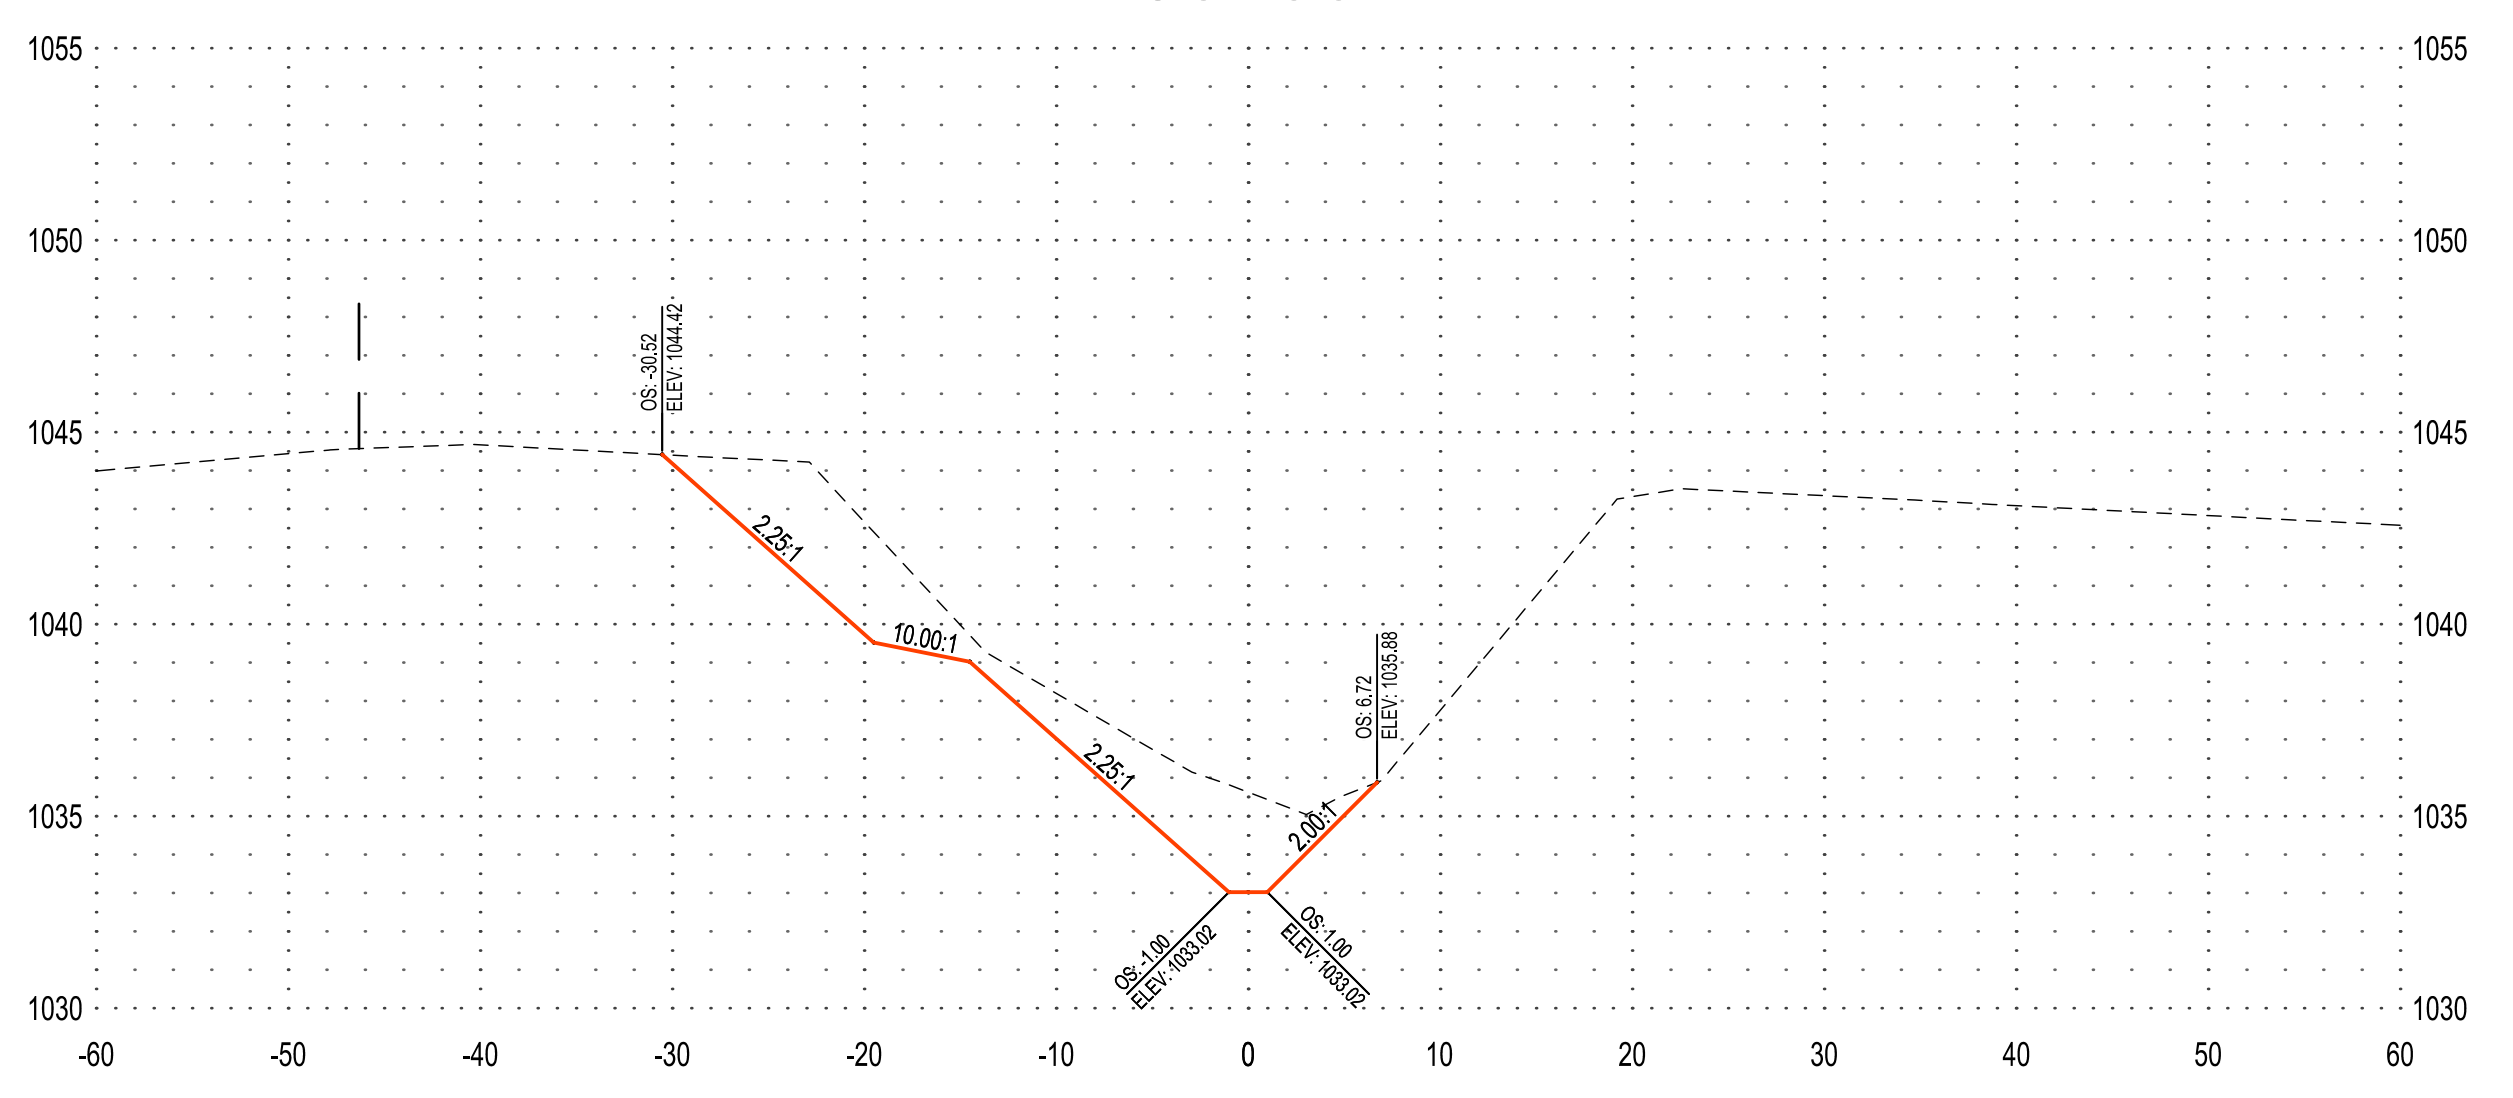


**89+00**

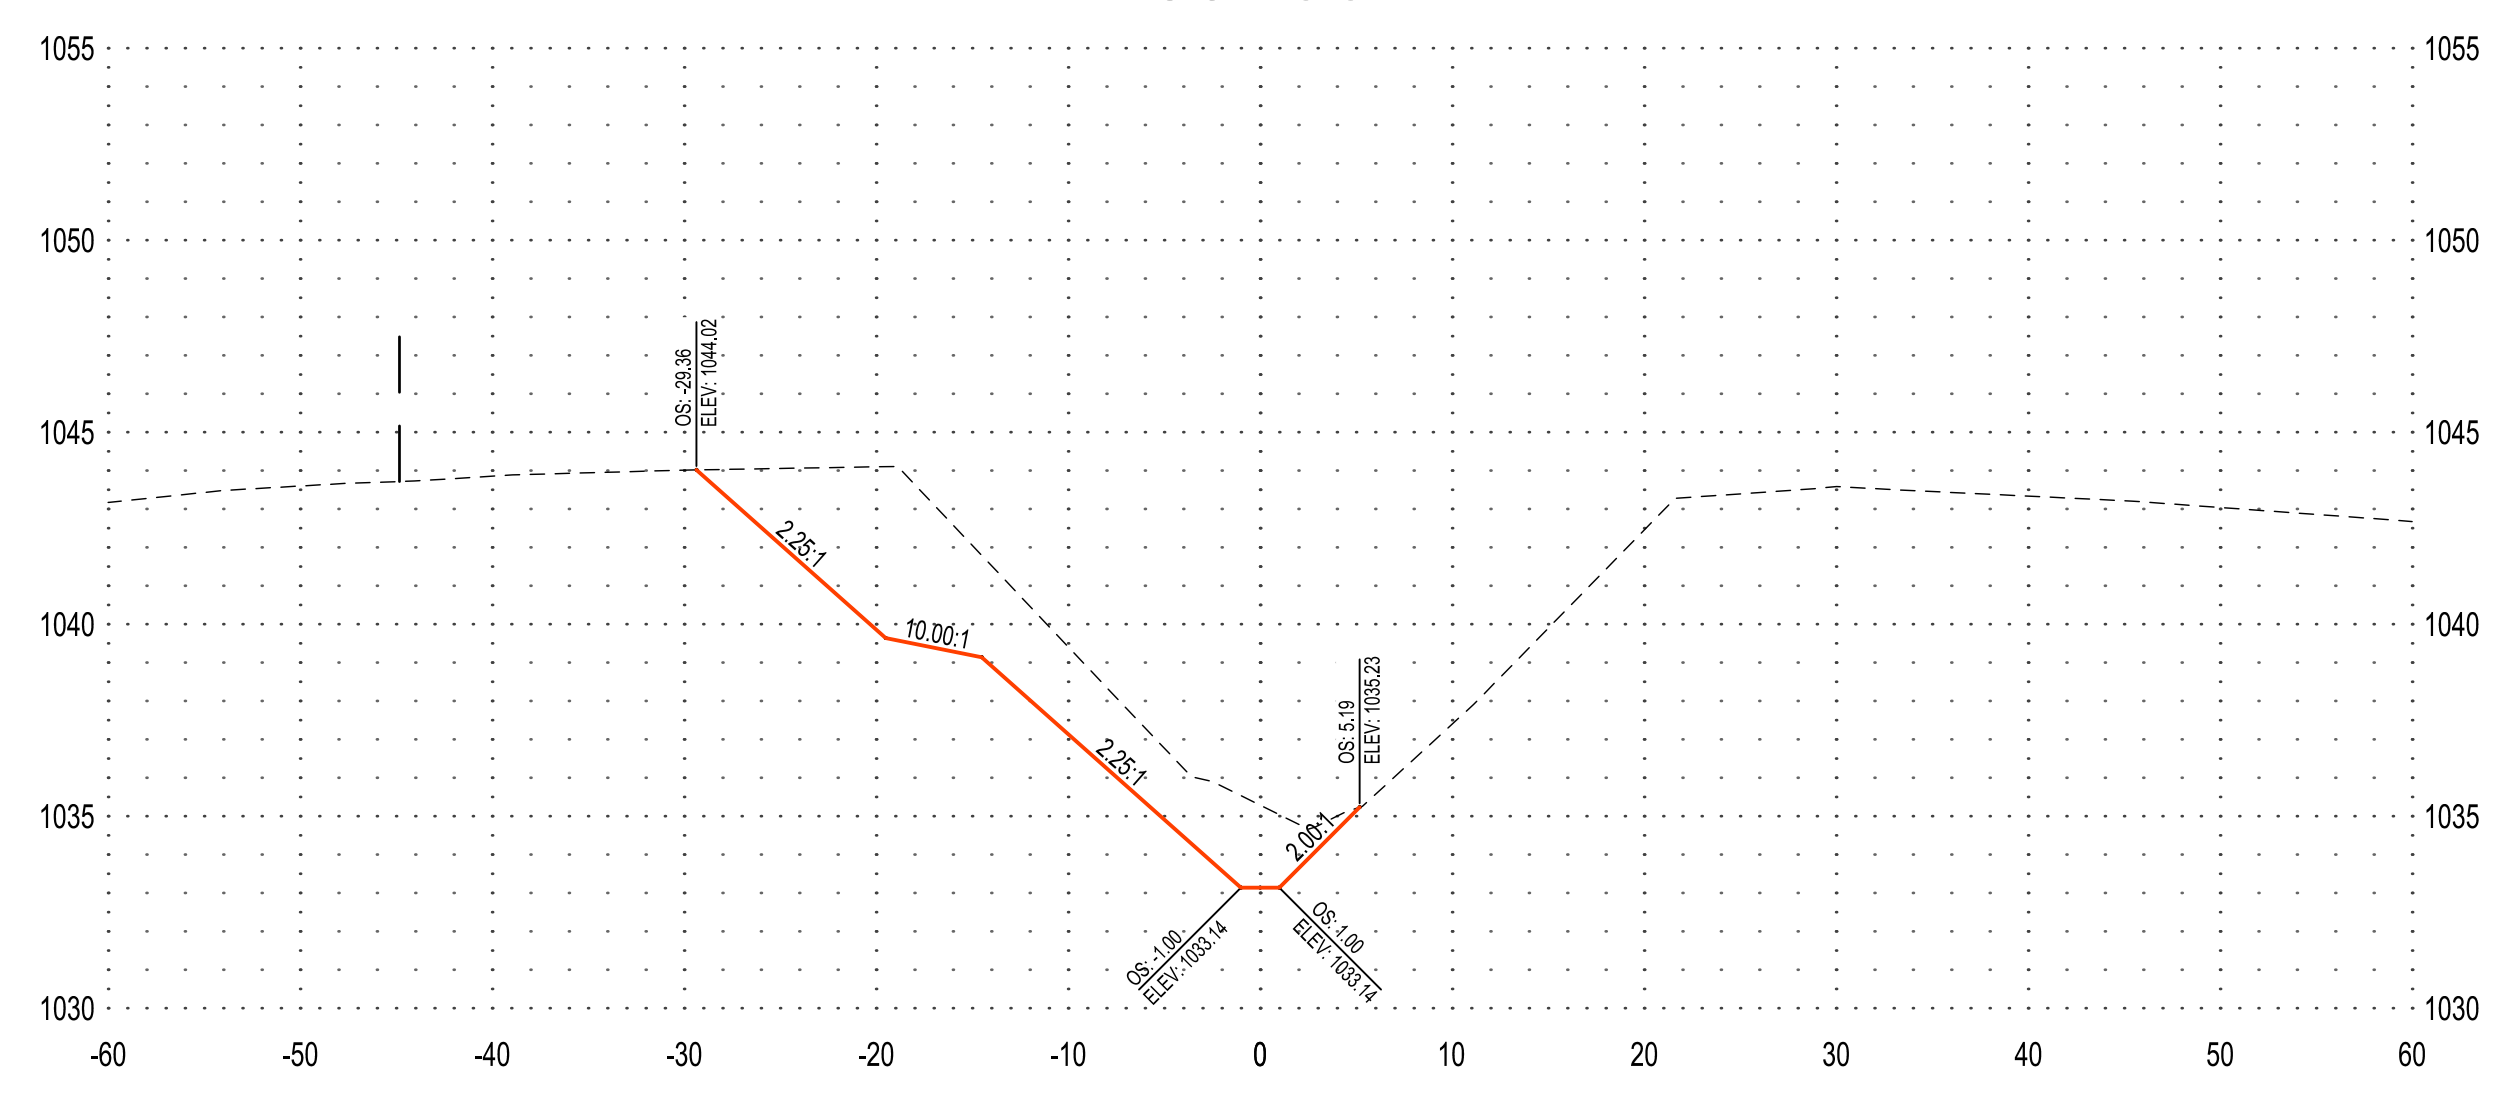

**85+00**

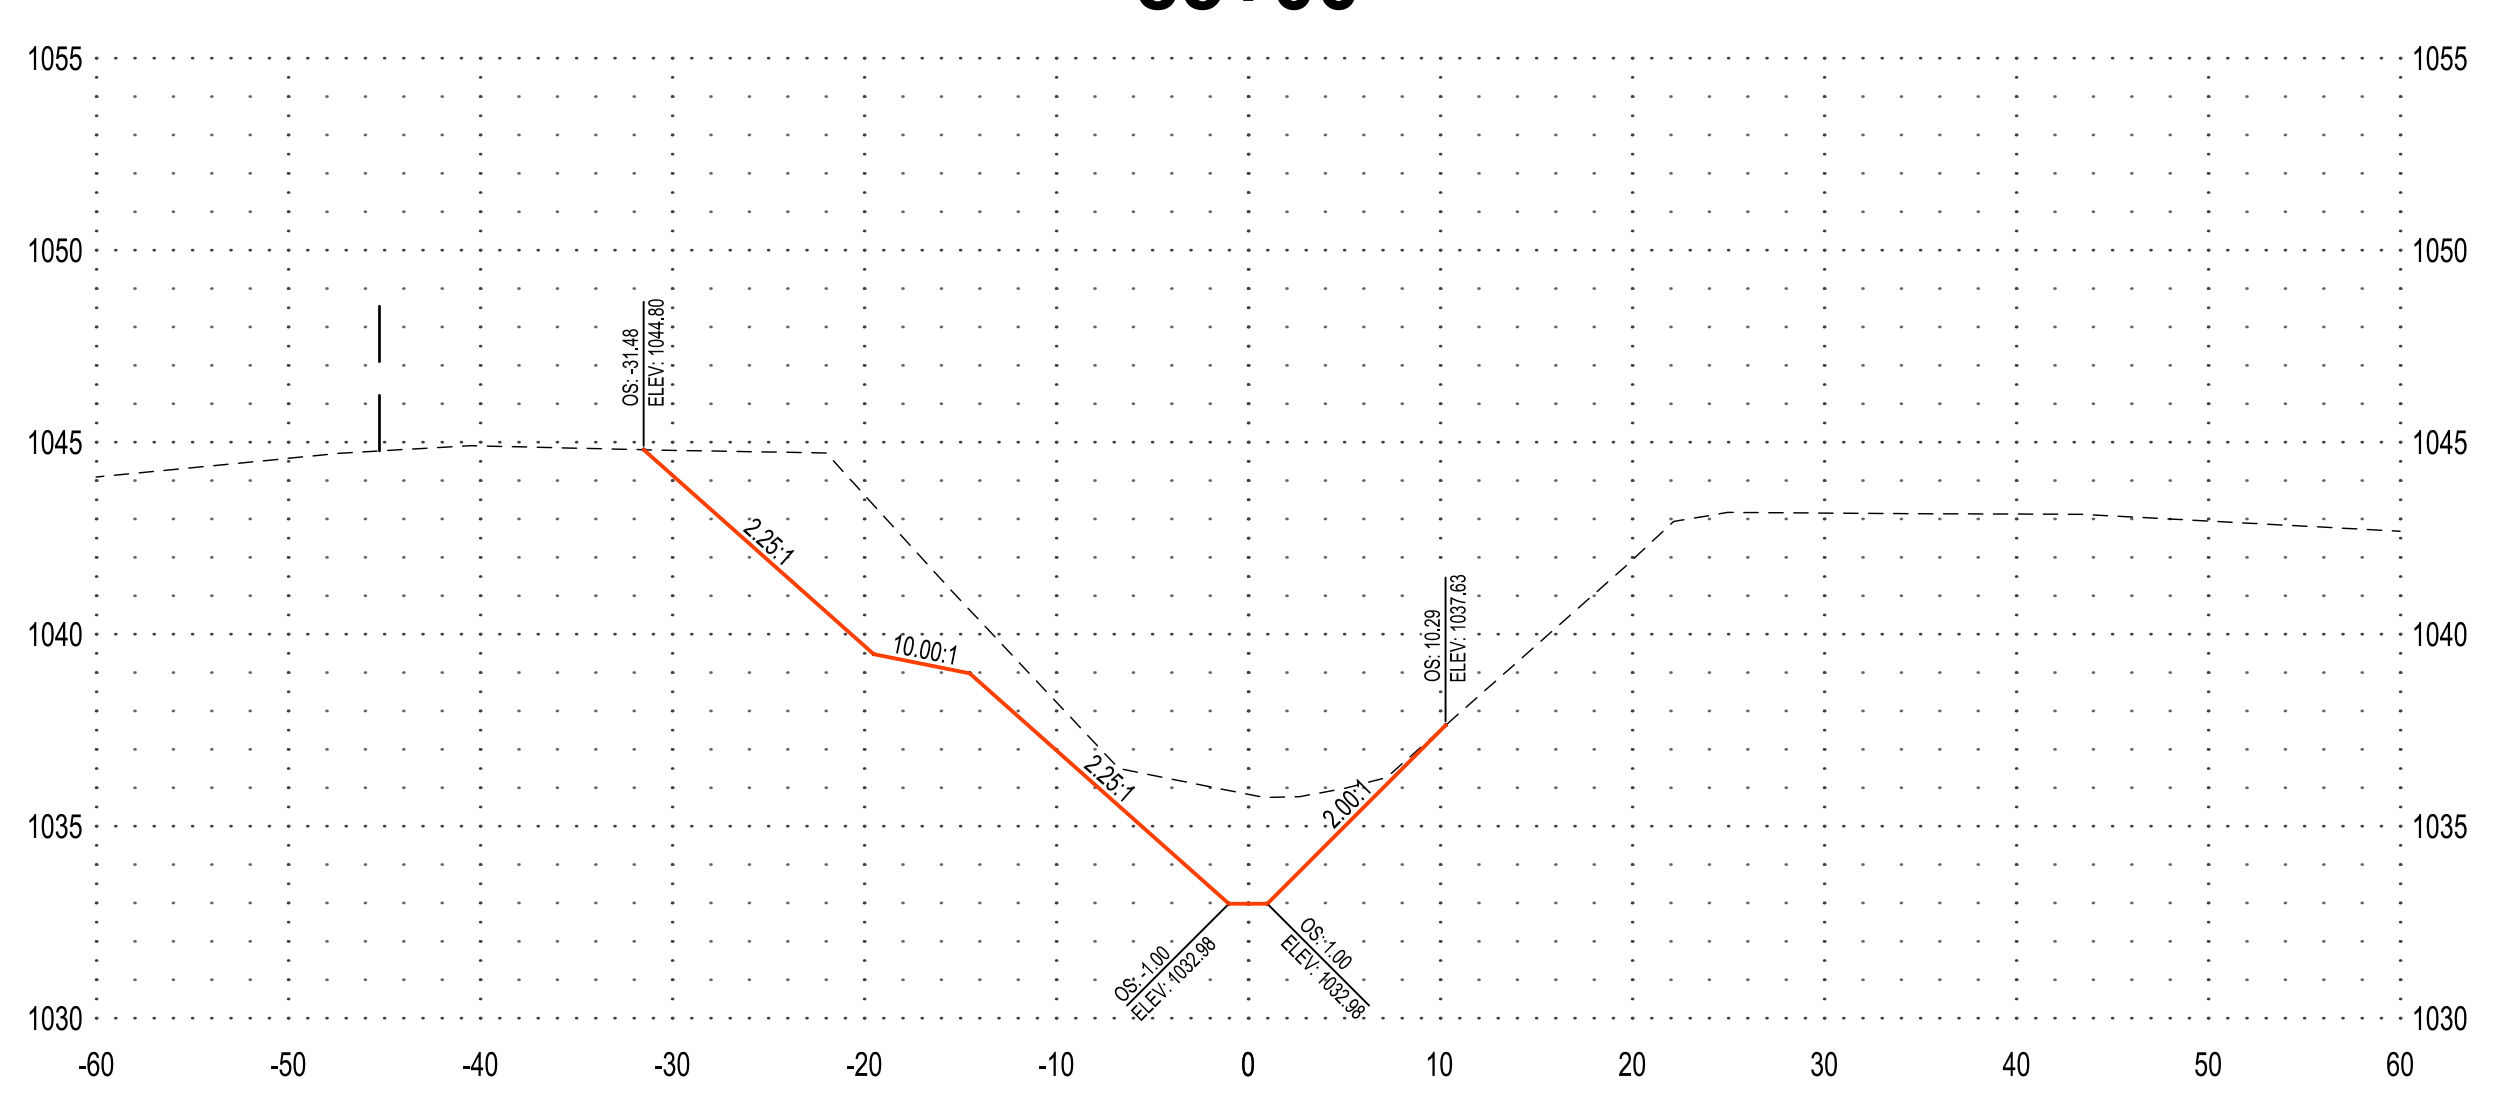

**88+00**

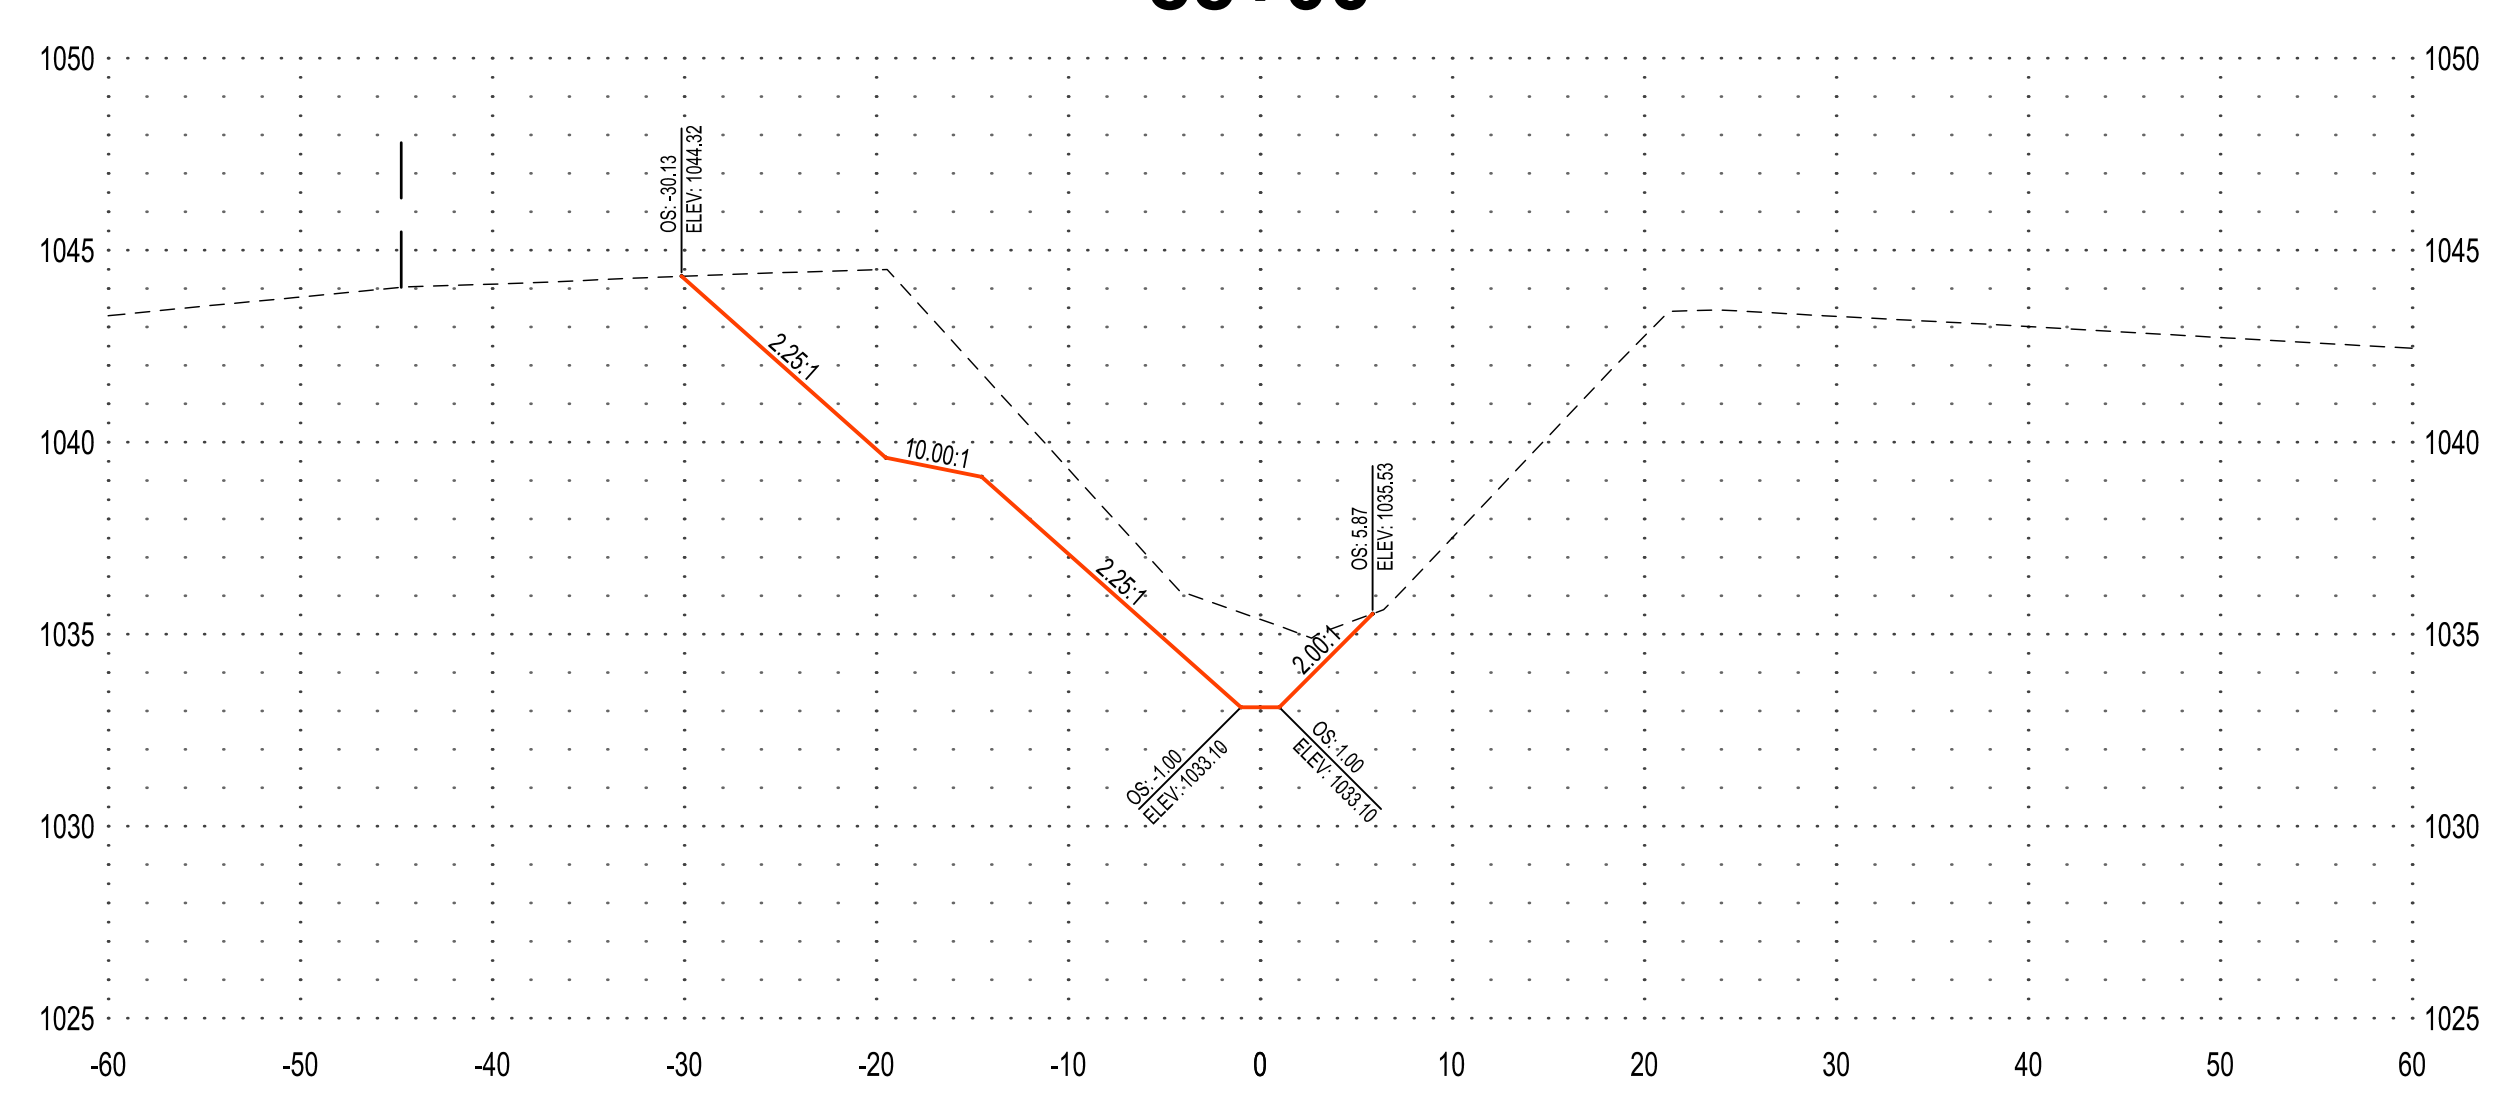



**NOTE:**  
THE CLARITY OF THESE PLANS DEPEND UPON COLOR COPIES. IF THIS TEXT DOES NOT APPEAR IN COLOR, THIS IS NOT AN ORIGINAL PLAN SET AND MAY RESULT IN MISINTERPRETATION.

THIS DOCUMENT IS THE PROPERTY OF I & S GROUP, INC. AND MAY NOT BE USED, COPIED OR DUPLICATED WITHOUT PRIOR WRITTEN CONSENT.

PROJECT  
**OLIVER LAKE DRAINAGE DITCH LATERAL 1**

REVISION SCHEDULE		
DATE	DESCRIPTION	BY


PROJECT NO. 23-29660  
 FILE NAME 29660 SECTIONS  
 DRAWN BY KJH  
 DESIGNED BY RAM  
 REVIEWED BY CDR  
 ORIGINAL ISSUE DATE --/--  
 CLIENT PROJECT NO. -

TITLE  
**CROSS SECTIONS LATERAL 1**


SHEET  
**26** OF 43

PRELIMINARY NOT FOR CONSTRUCTION


**93+00**

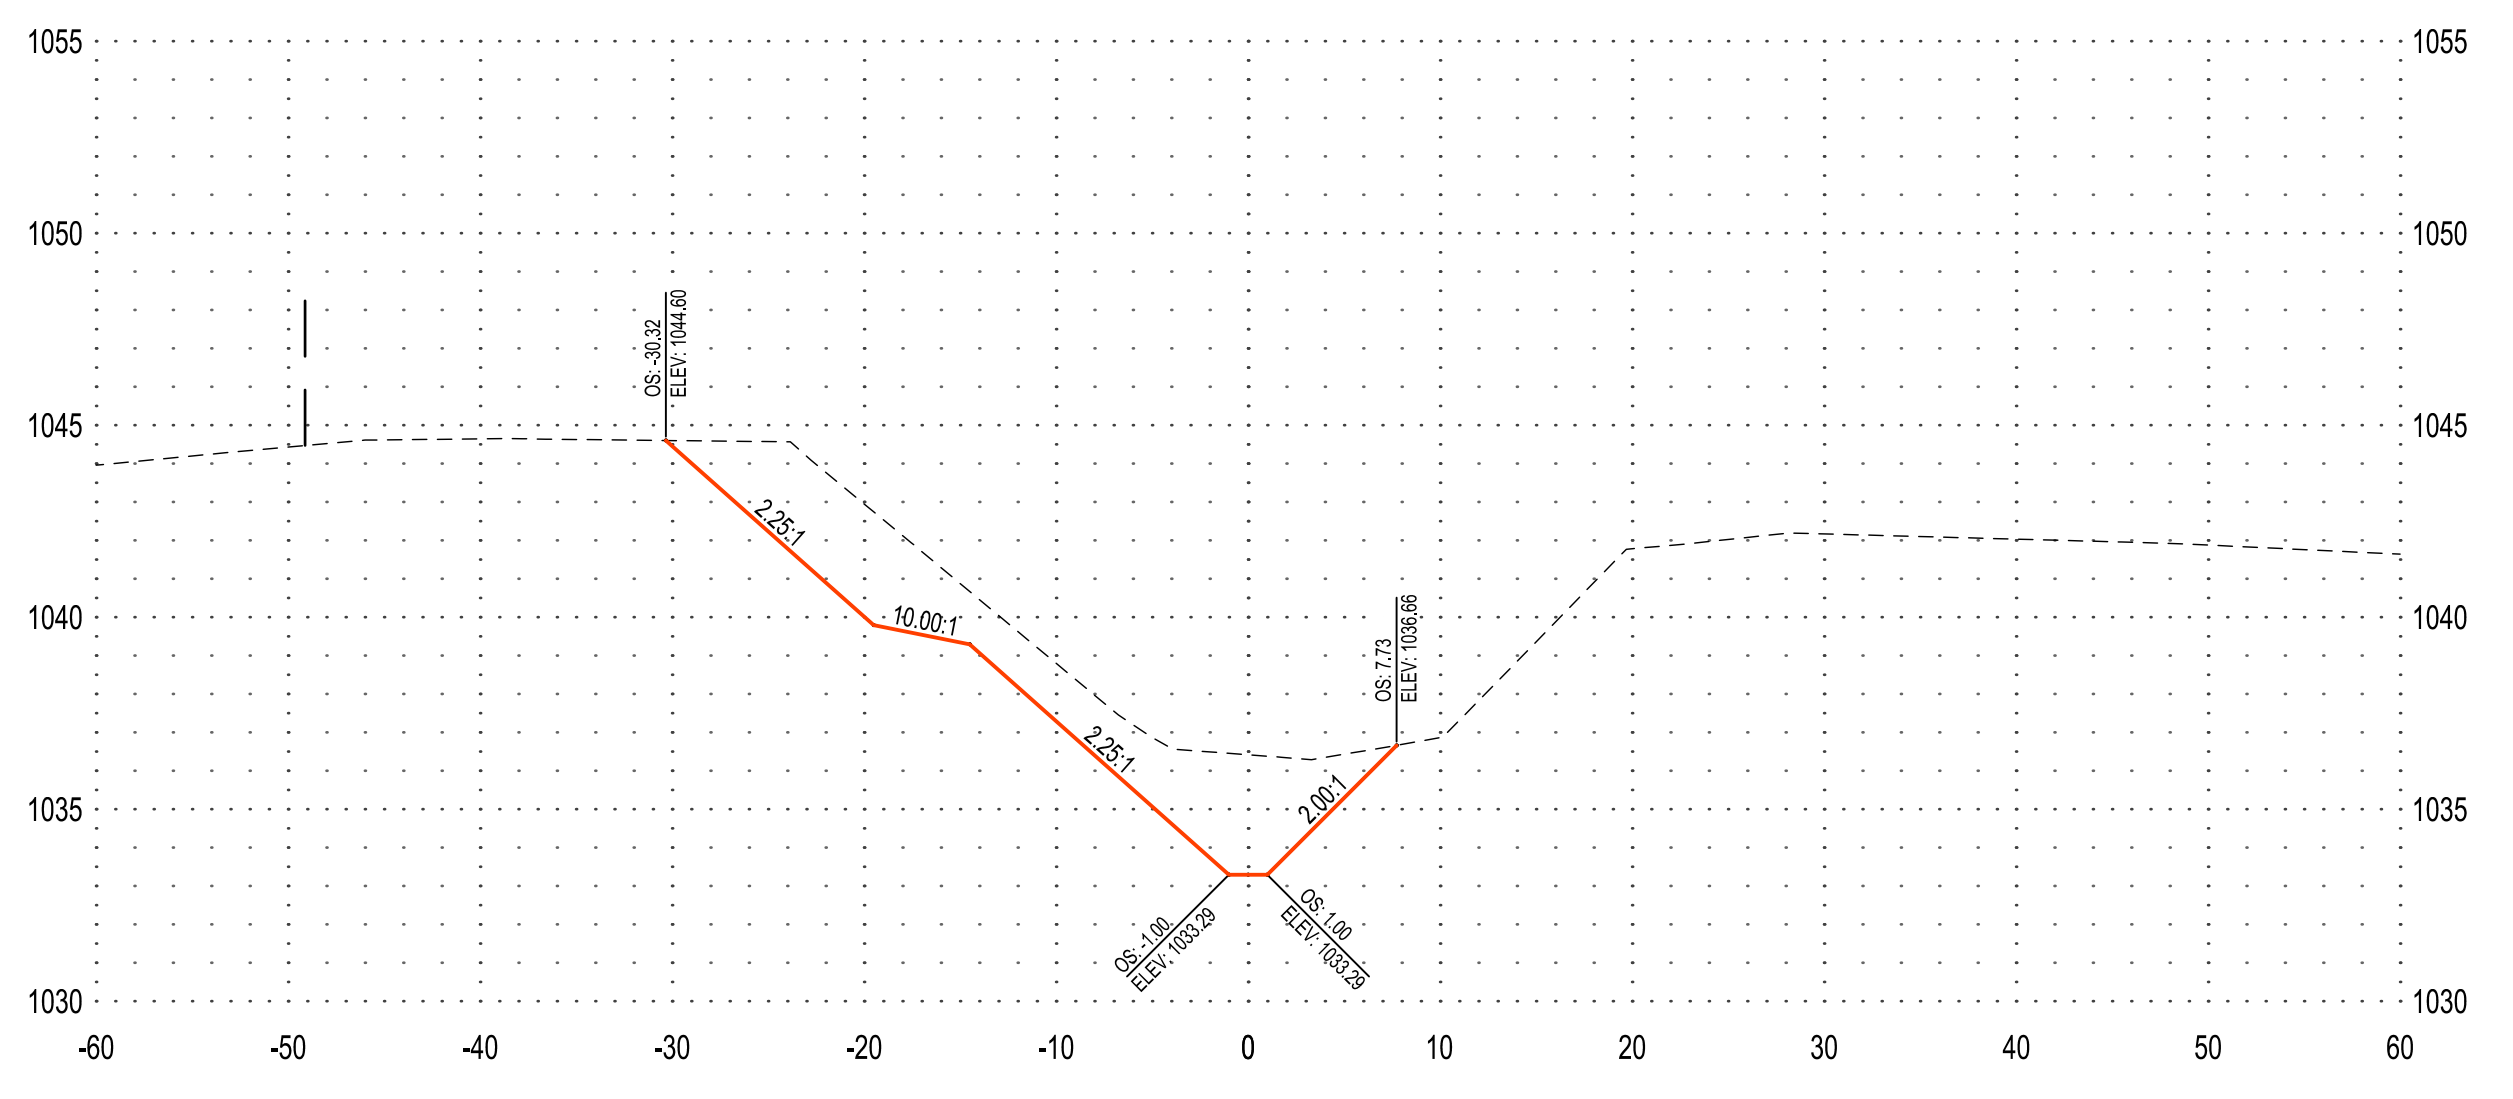


**96+00**

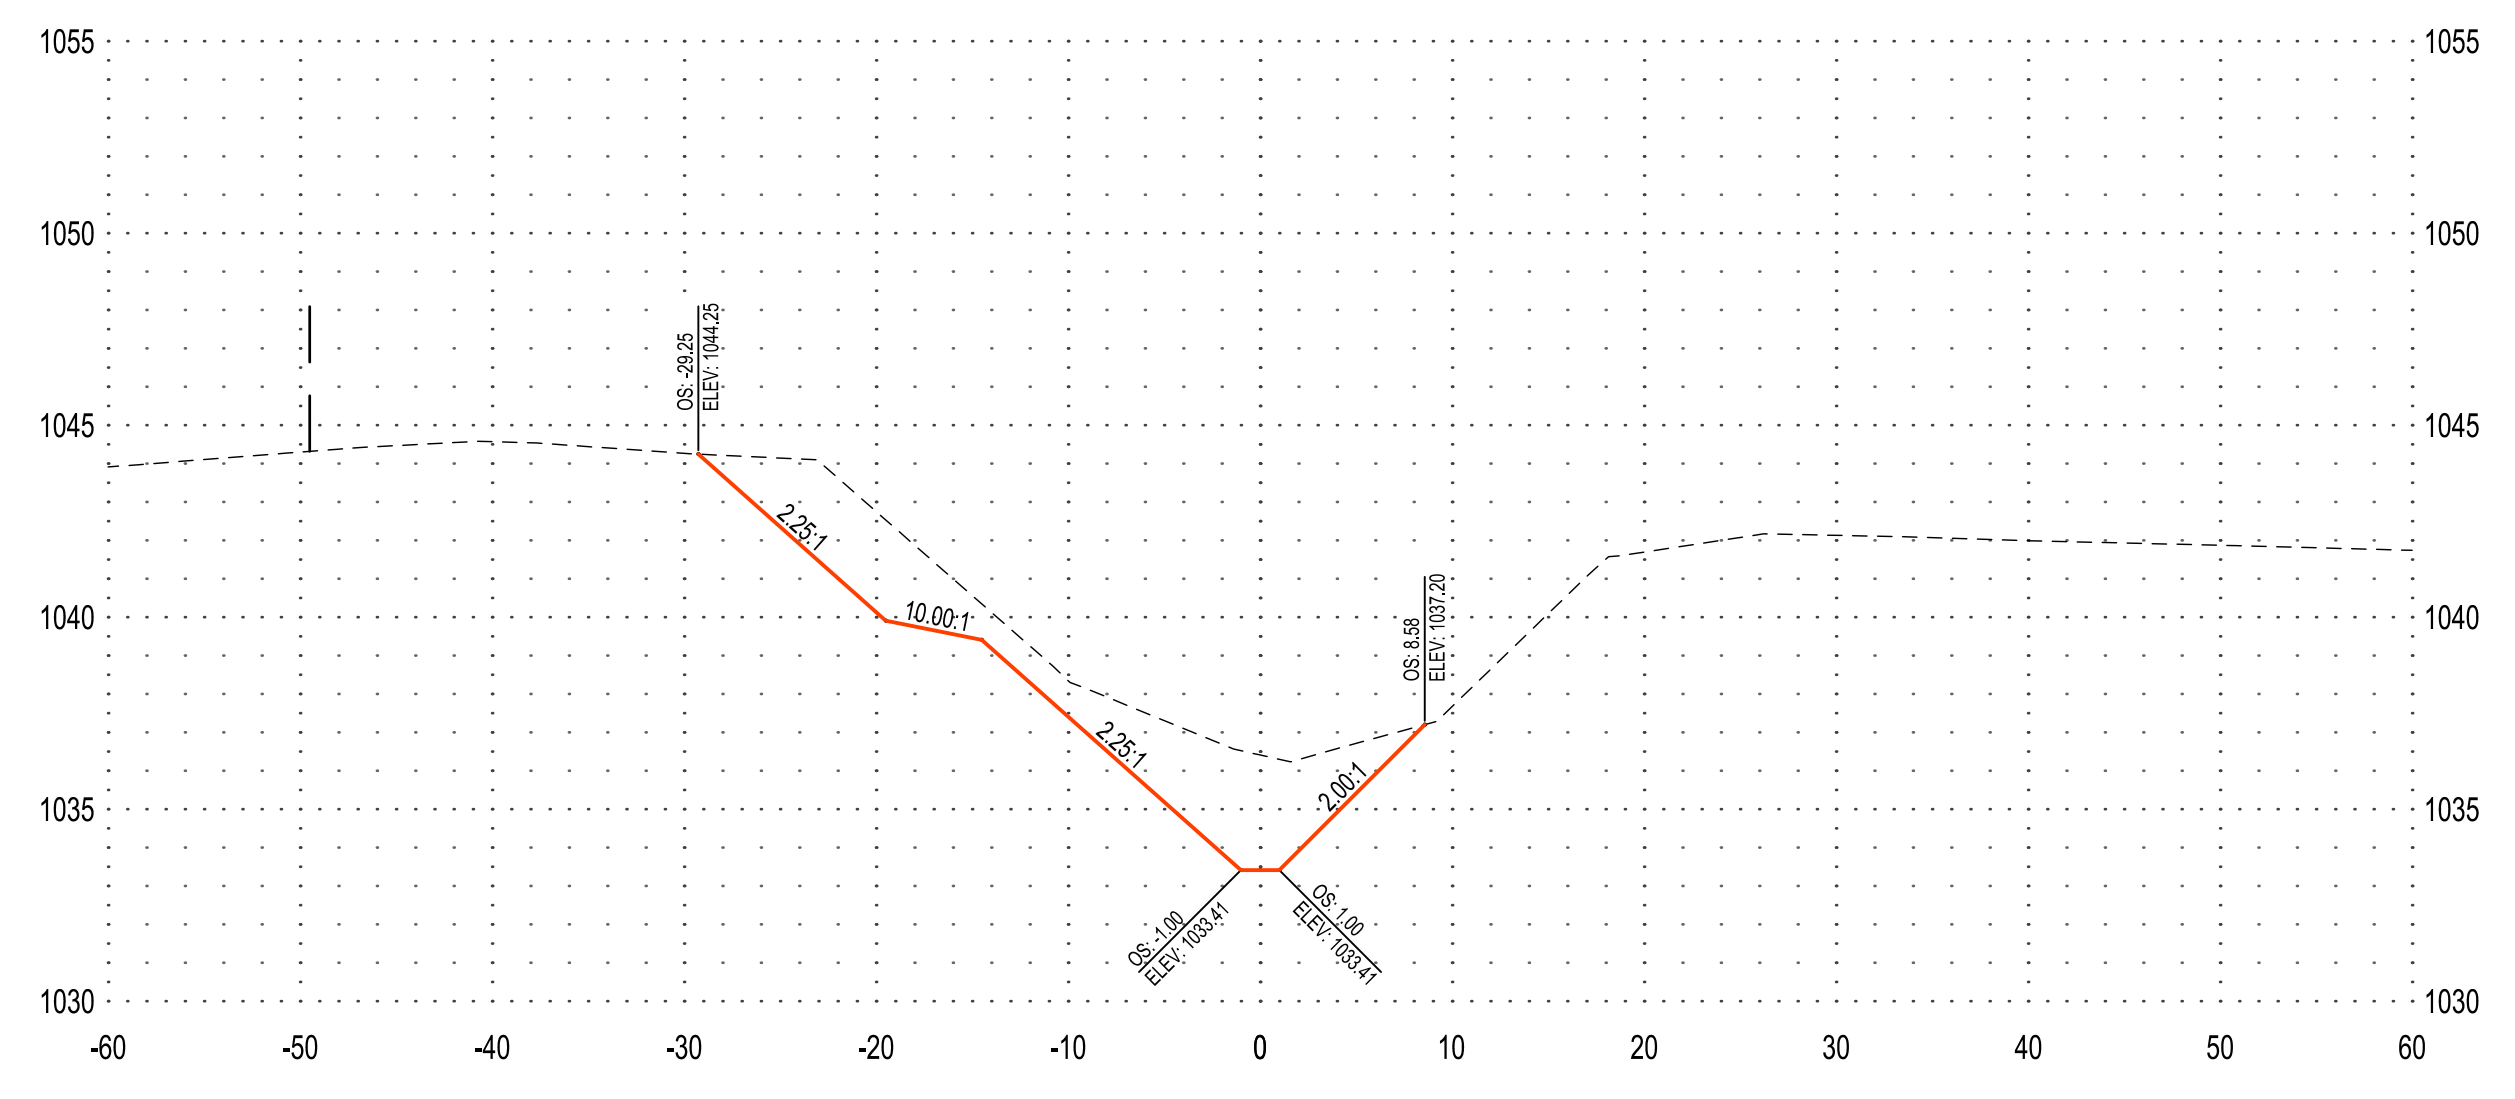


**92+00**

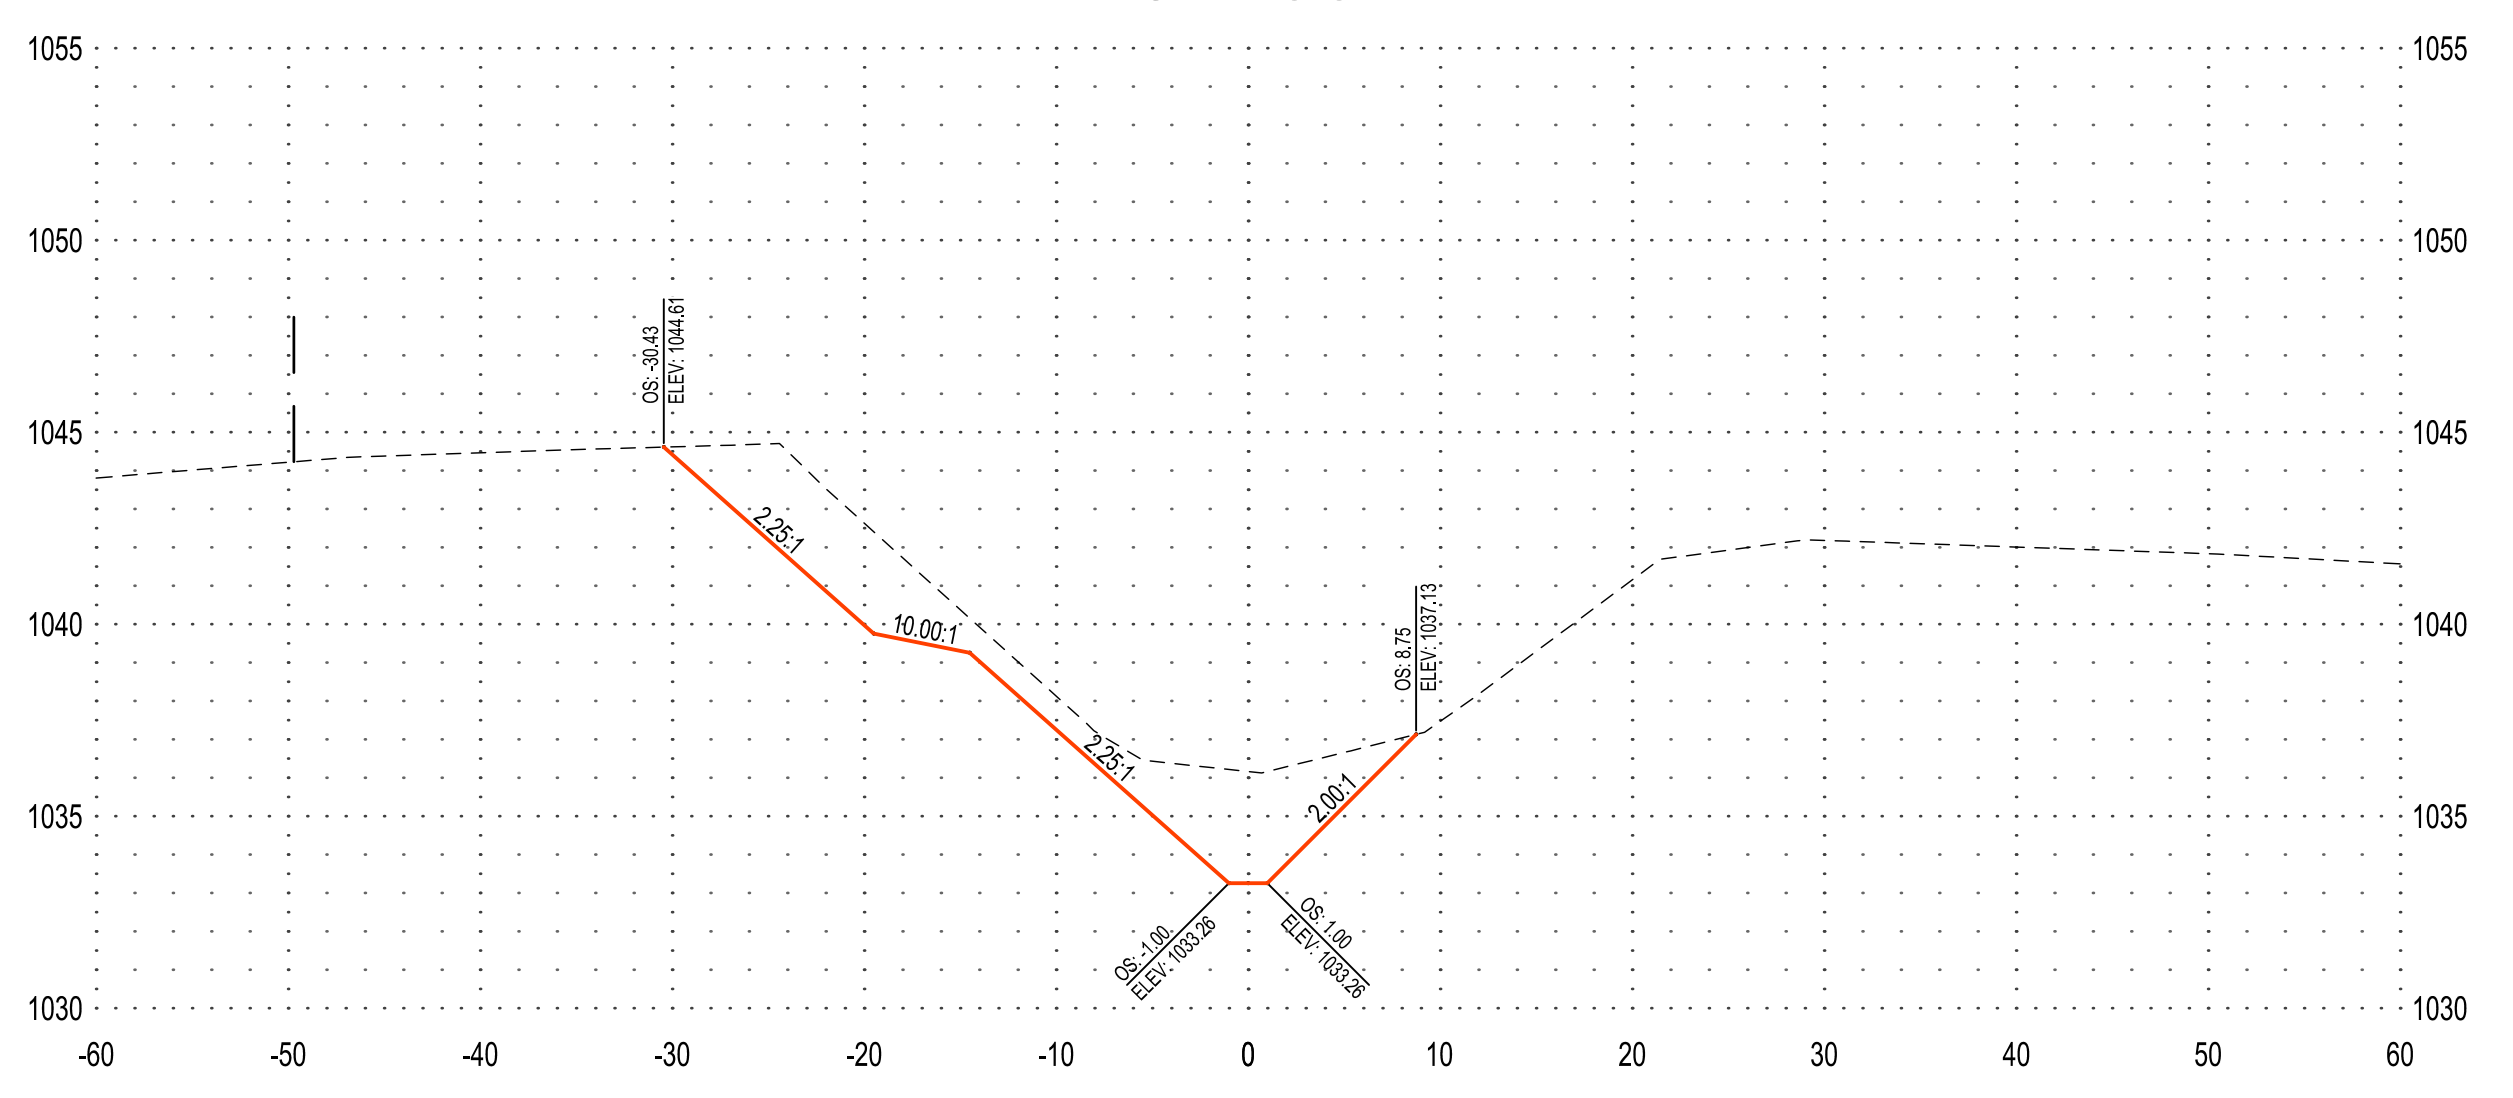


**95+00**

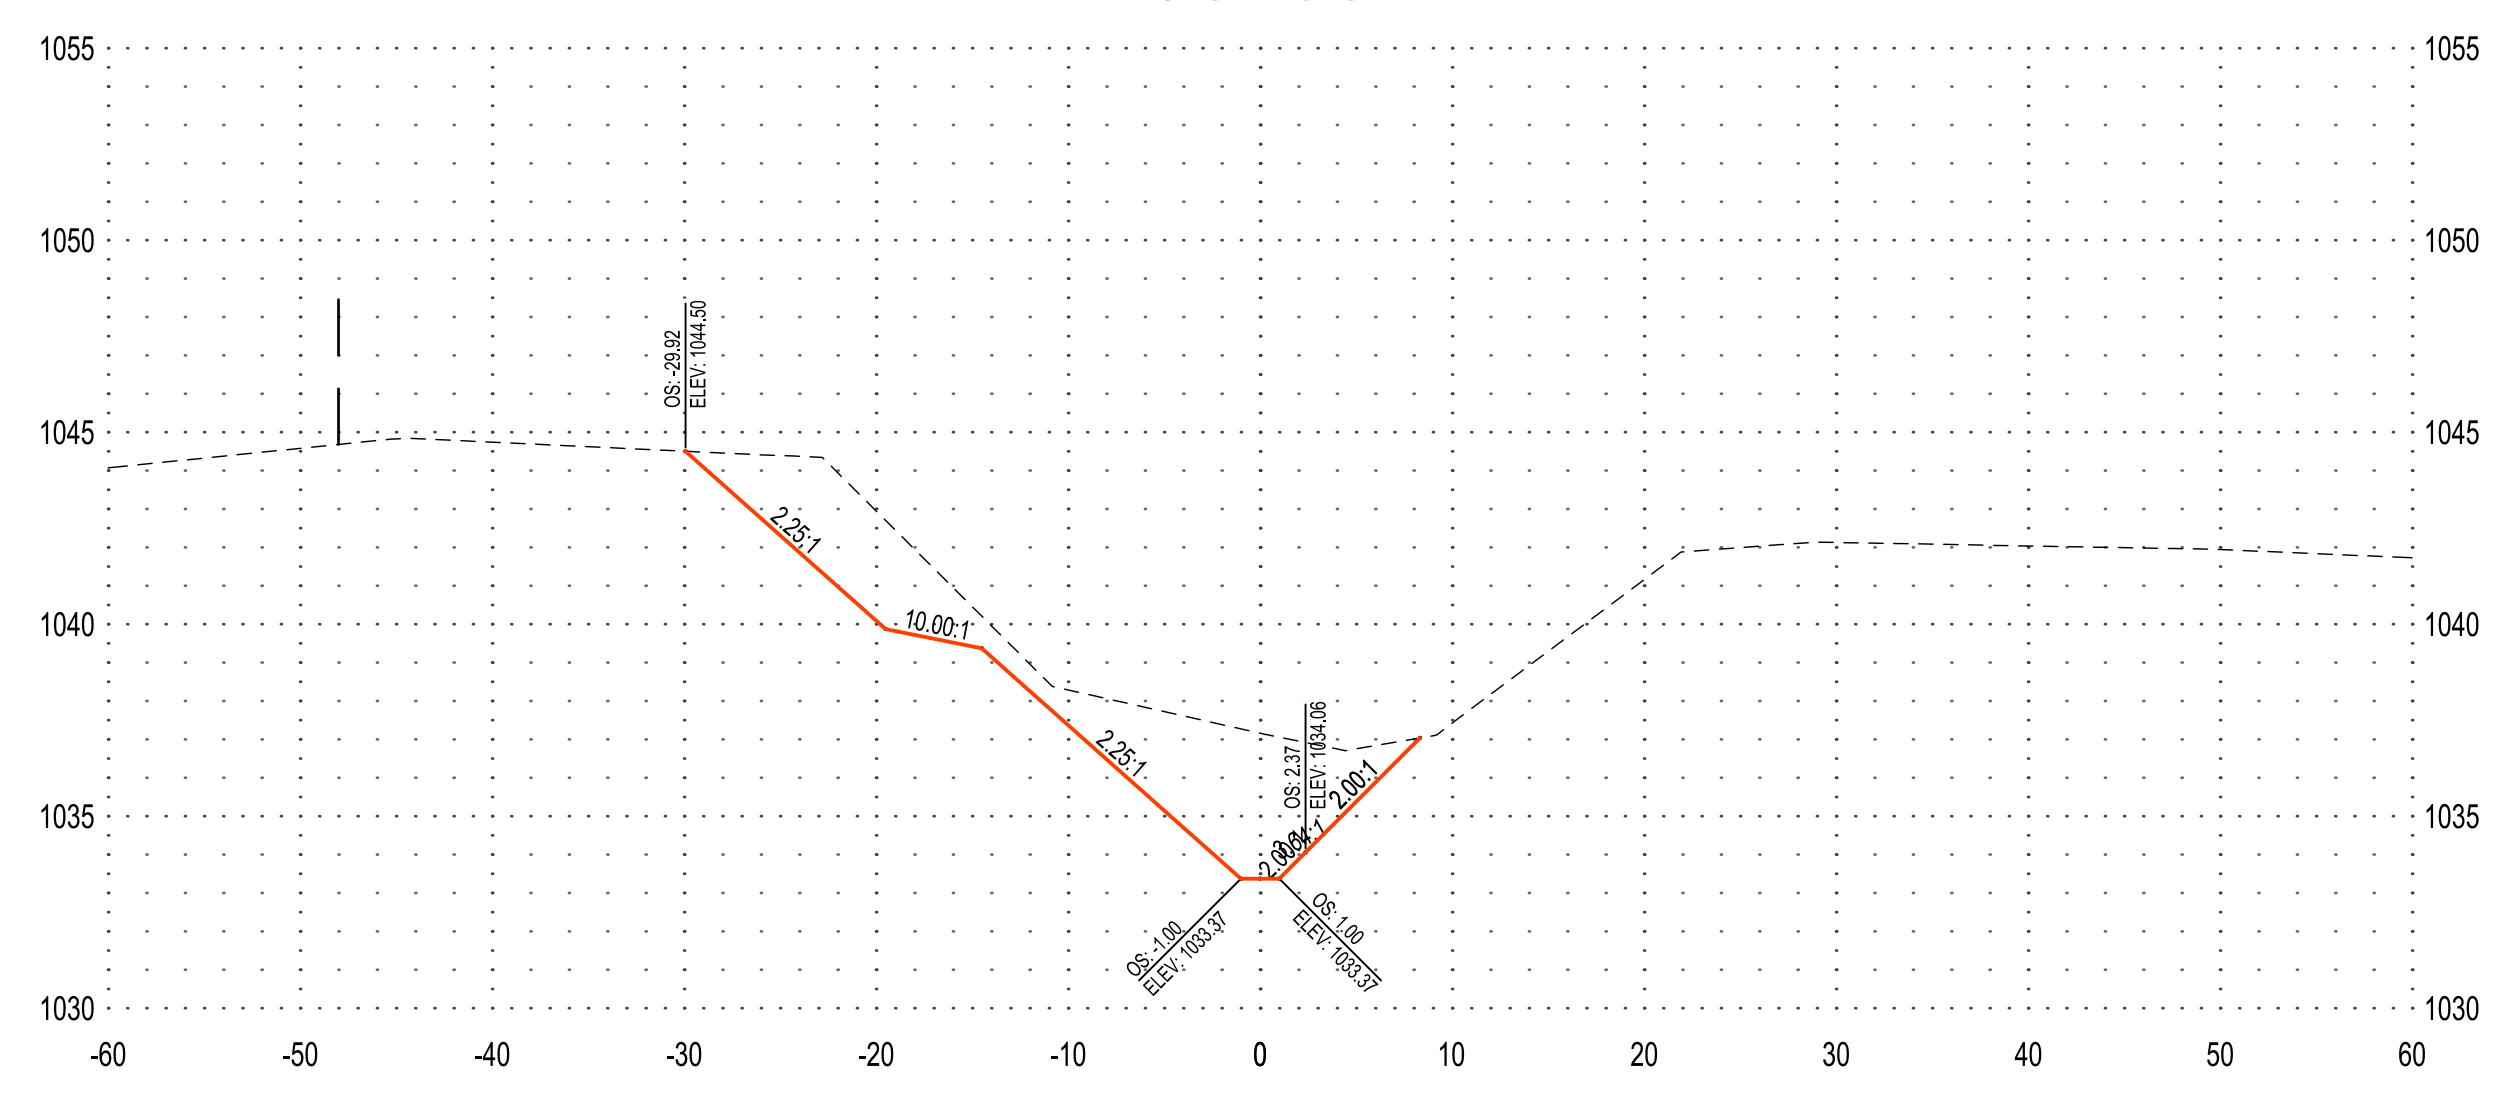

**91+00**

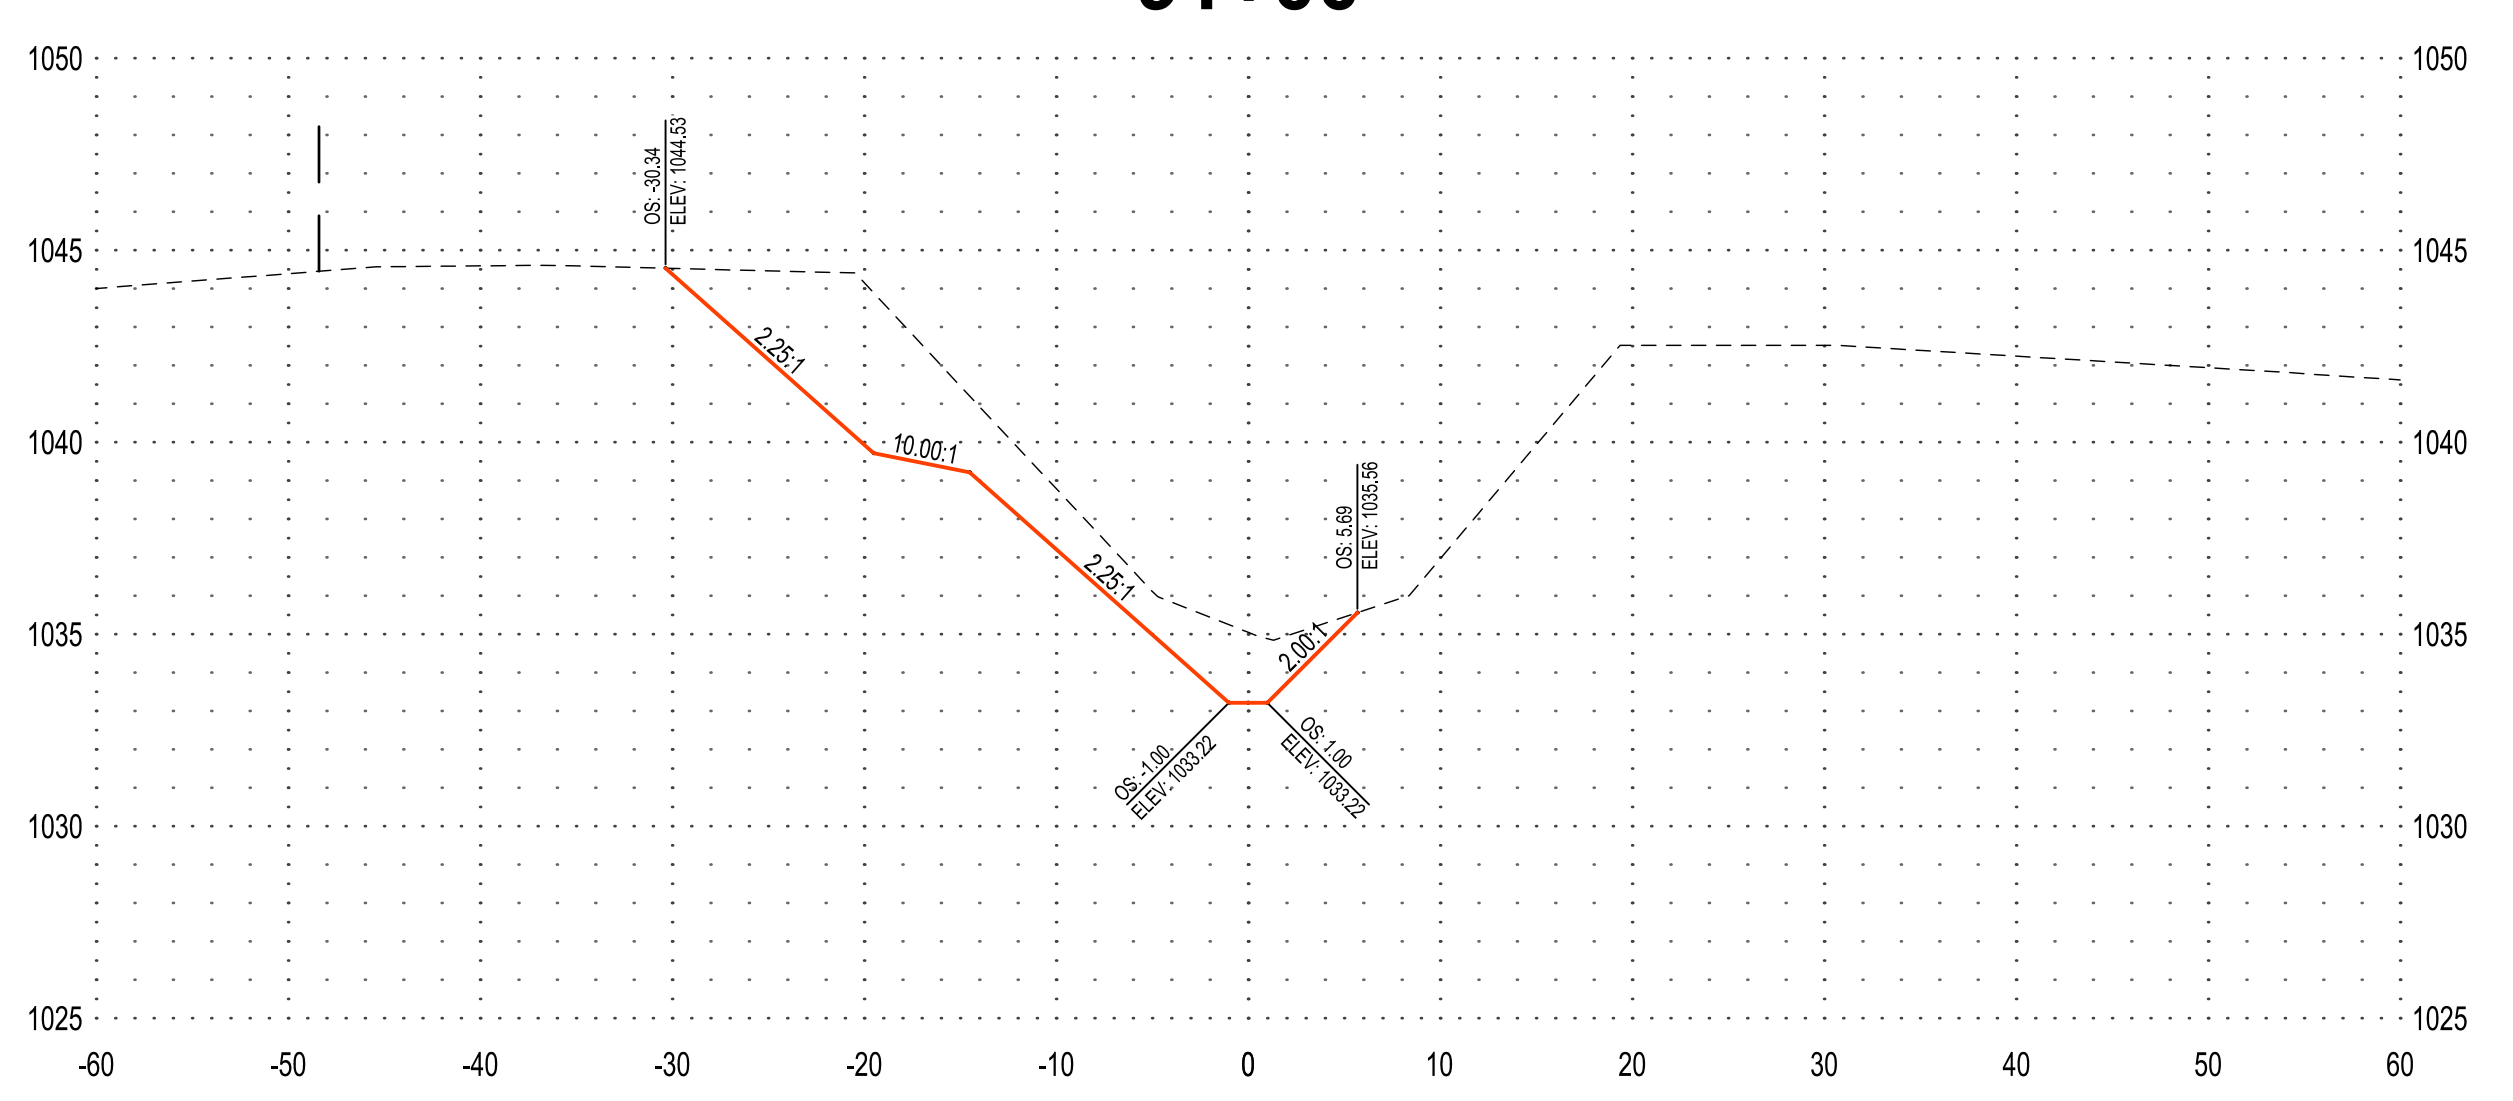

**94+00**

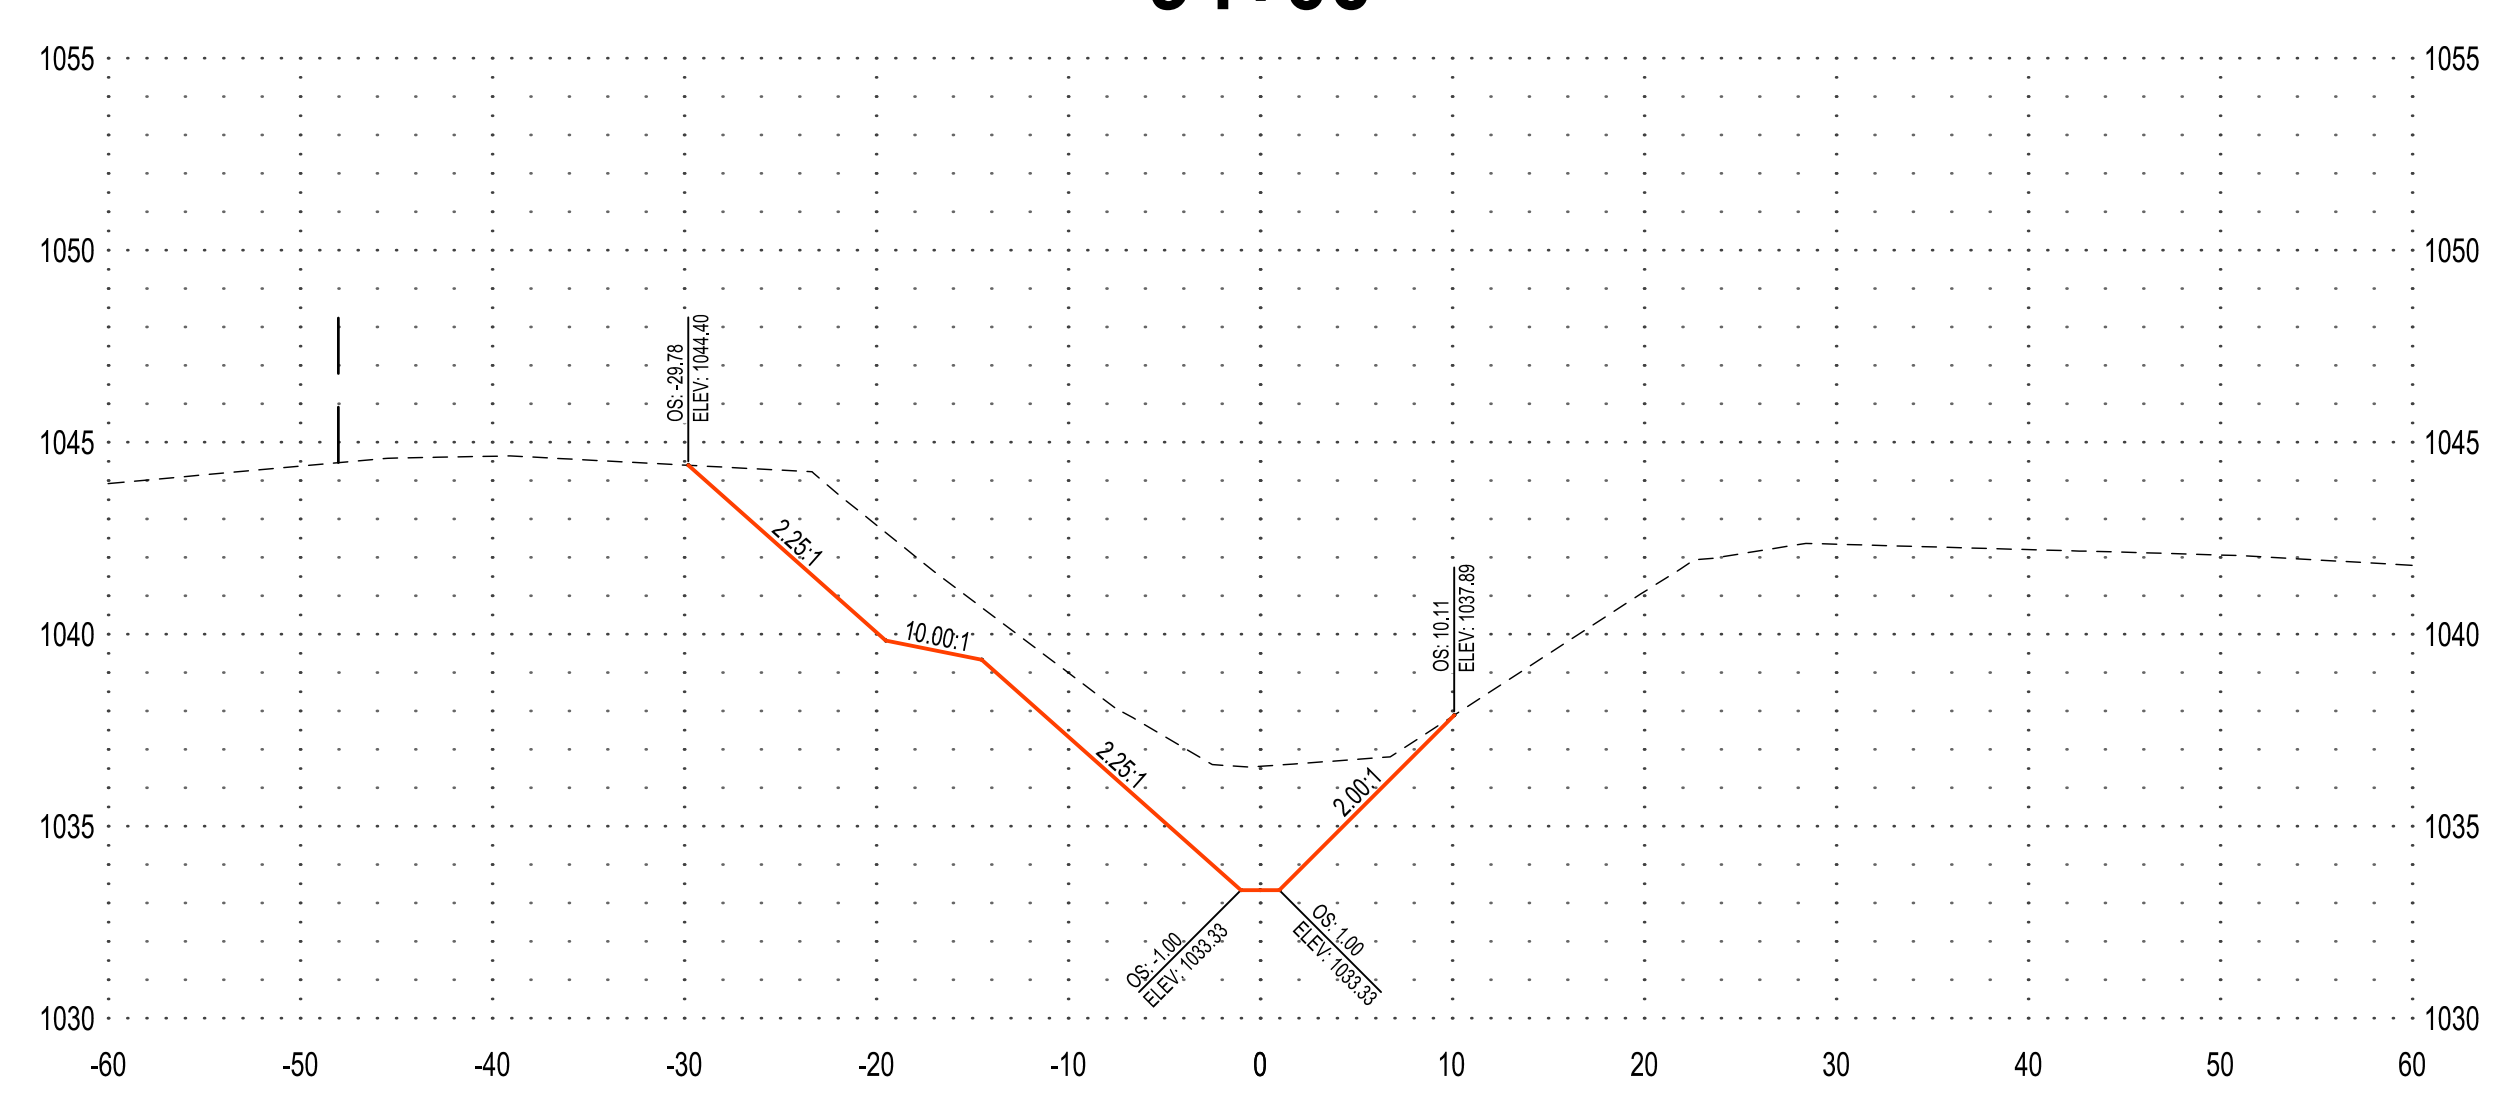



**NOTE:**  
THE CLARITY OF THESE PLANS DEPEND UPON COLOR COPIES. IF THIS TEXT DOES NOT APPEAR IN COLOR, THIS IS NOT AN ORIGINAL PLAN SET AND MAY RESULT IN MISINTERPRETATION.

THIS DOCUMENT IS THE PROPERTY OF I & S GROUP, INC. AND MAY NOT BE USED, COPIED OR DUPLICATED WITHOUT PRIOR WRITTEN CONSENT.

PROJECT  
**OLIVER LAKE DRAINAGE DITCH LATERAL 1**

REVISION SCHEDULE		
DATE	DESCRIPTION	BY


PROJECT NO.	23-29660
FILE NAME	29660 SECTIONS
DRAWN BY	KJH
DESIGNED BY	RAM
REVIEWED BY	CDR
ORIGINAL ISSUE DATE	--/--
CLIENT PROJECT NO.	-

TITLE  
**CROSS SECTIONS LATERAL 1**


SHEET  
**27** OF 43

PRELIMINARY NOT FOR CONSTRUCTION


**99+00**

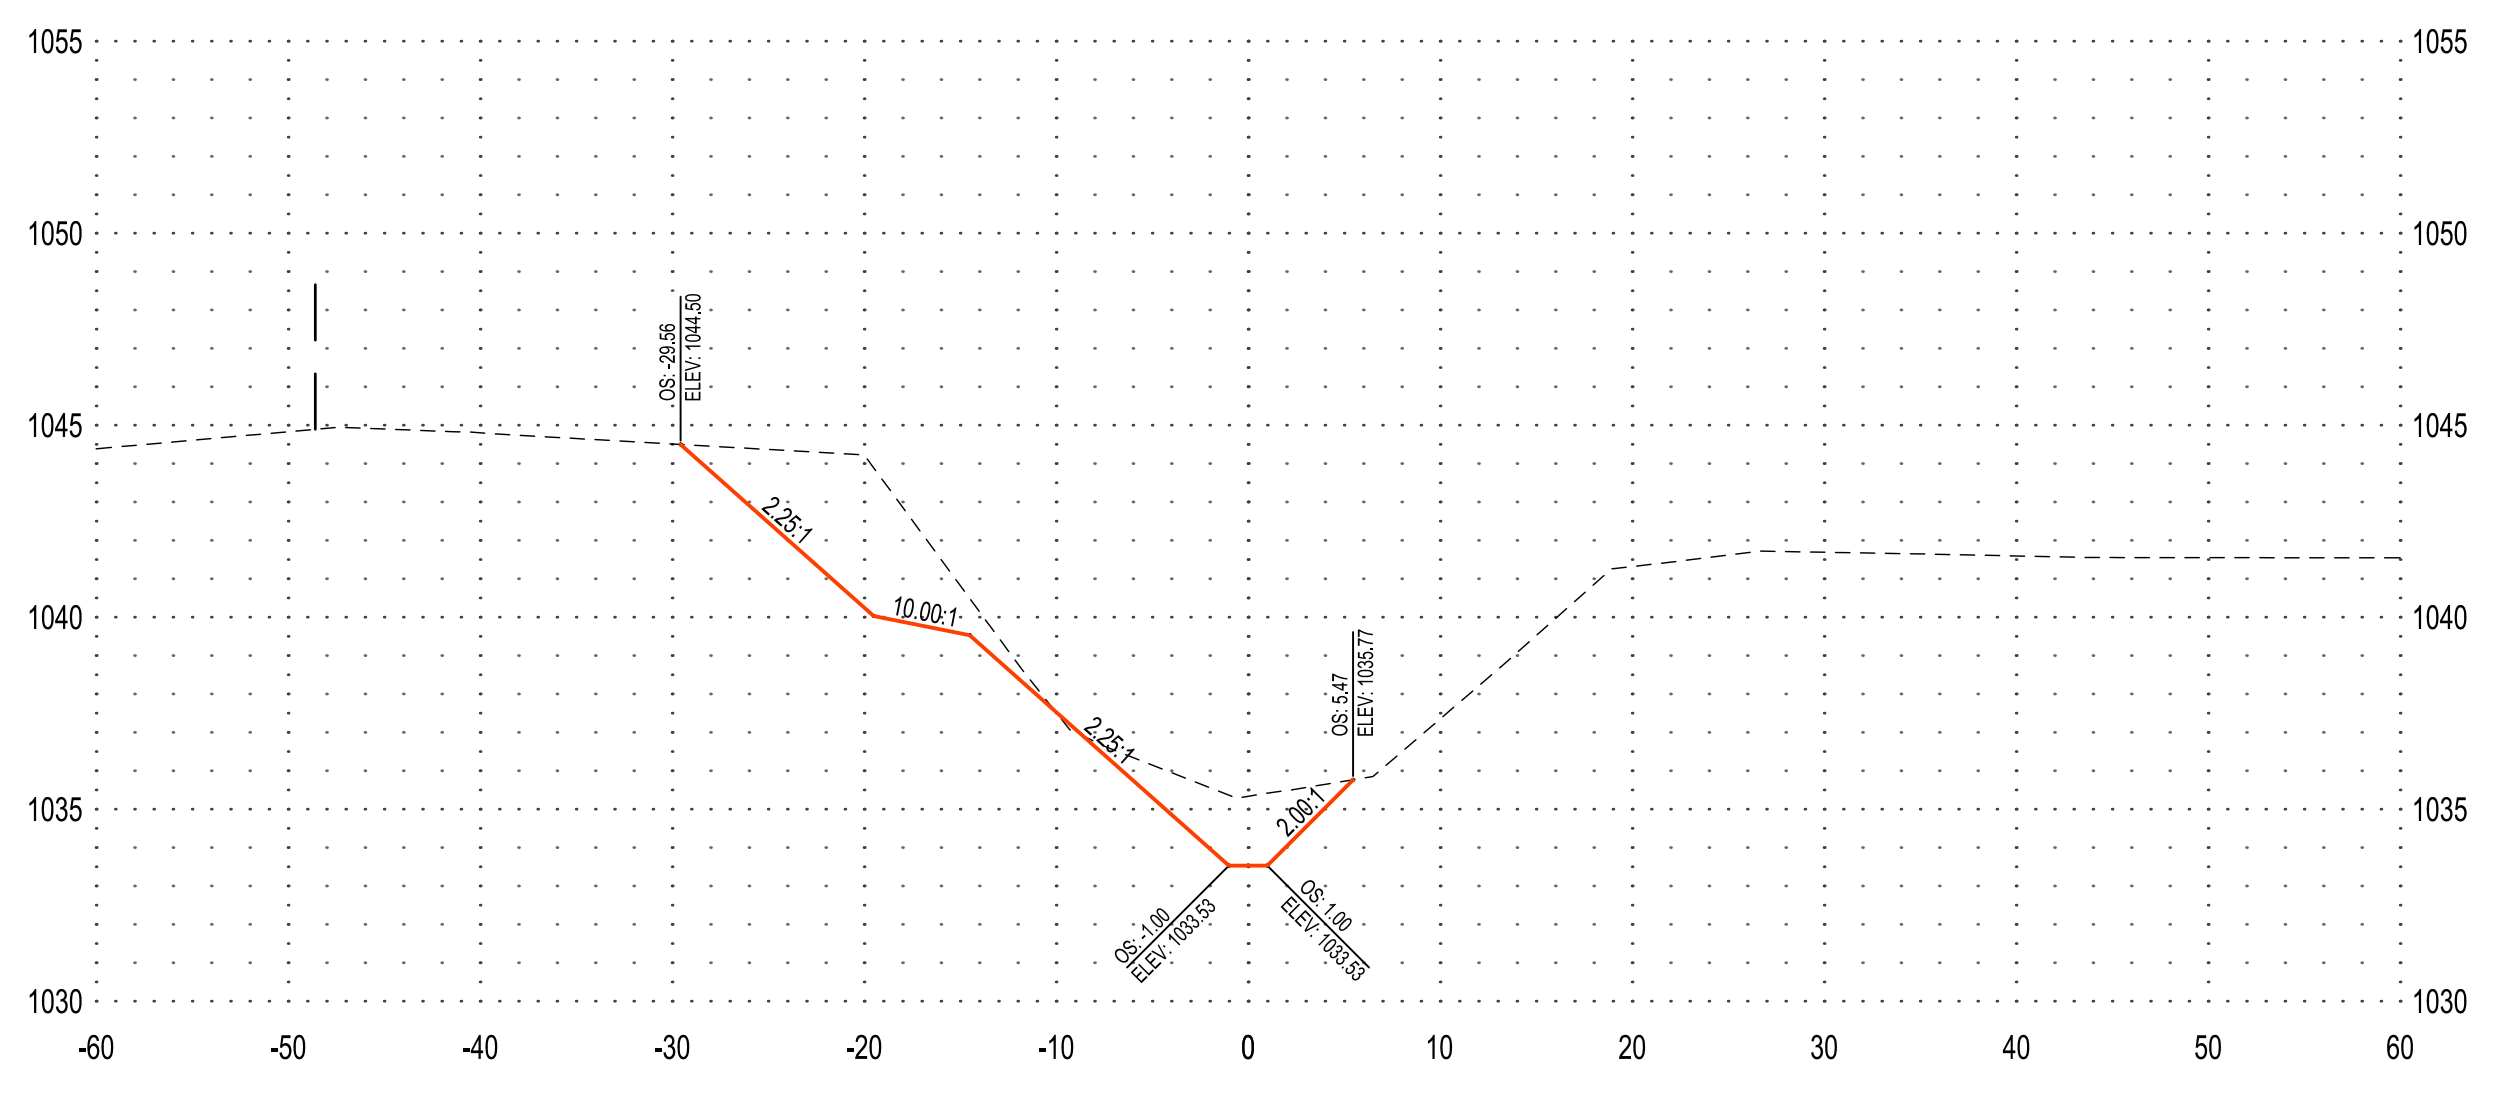


**102+00**

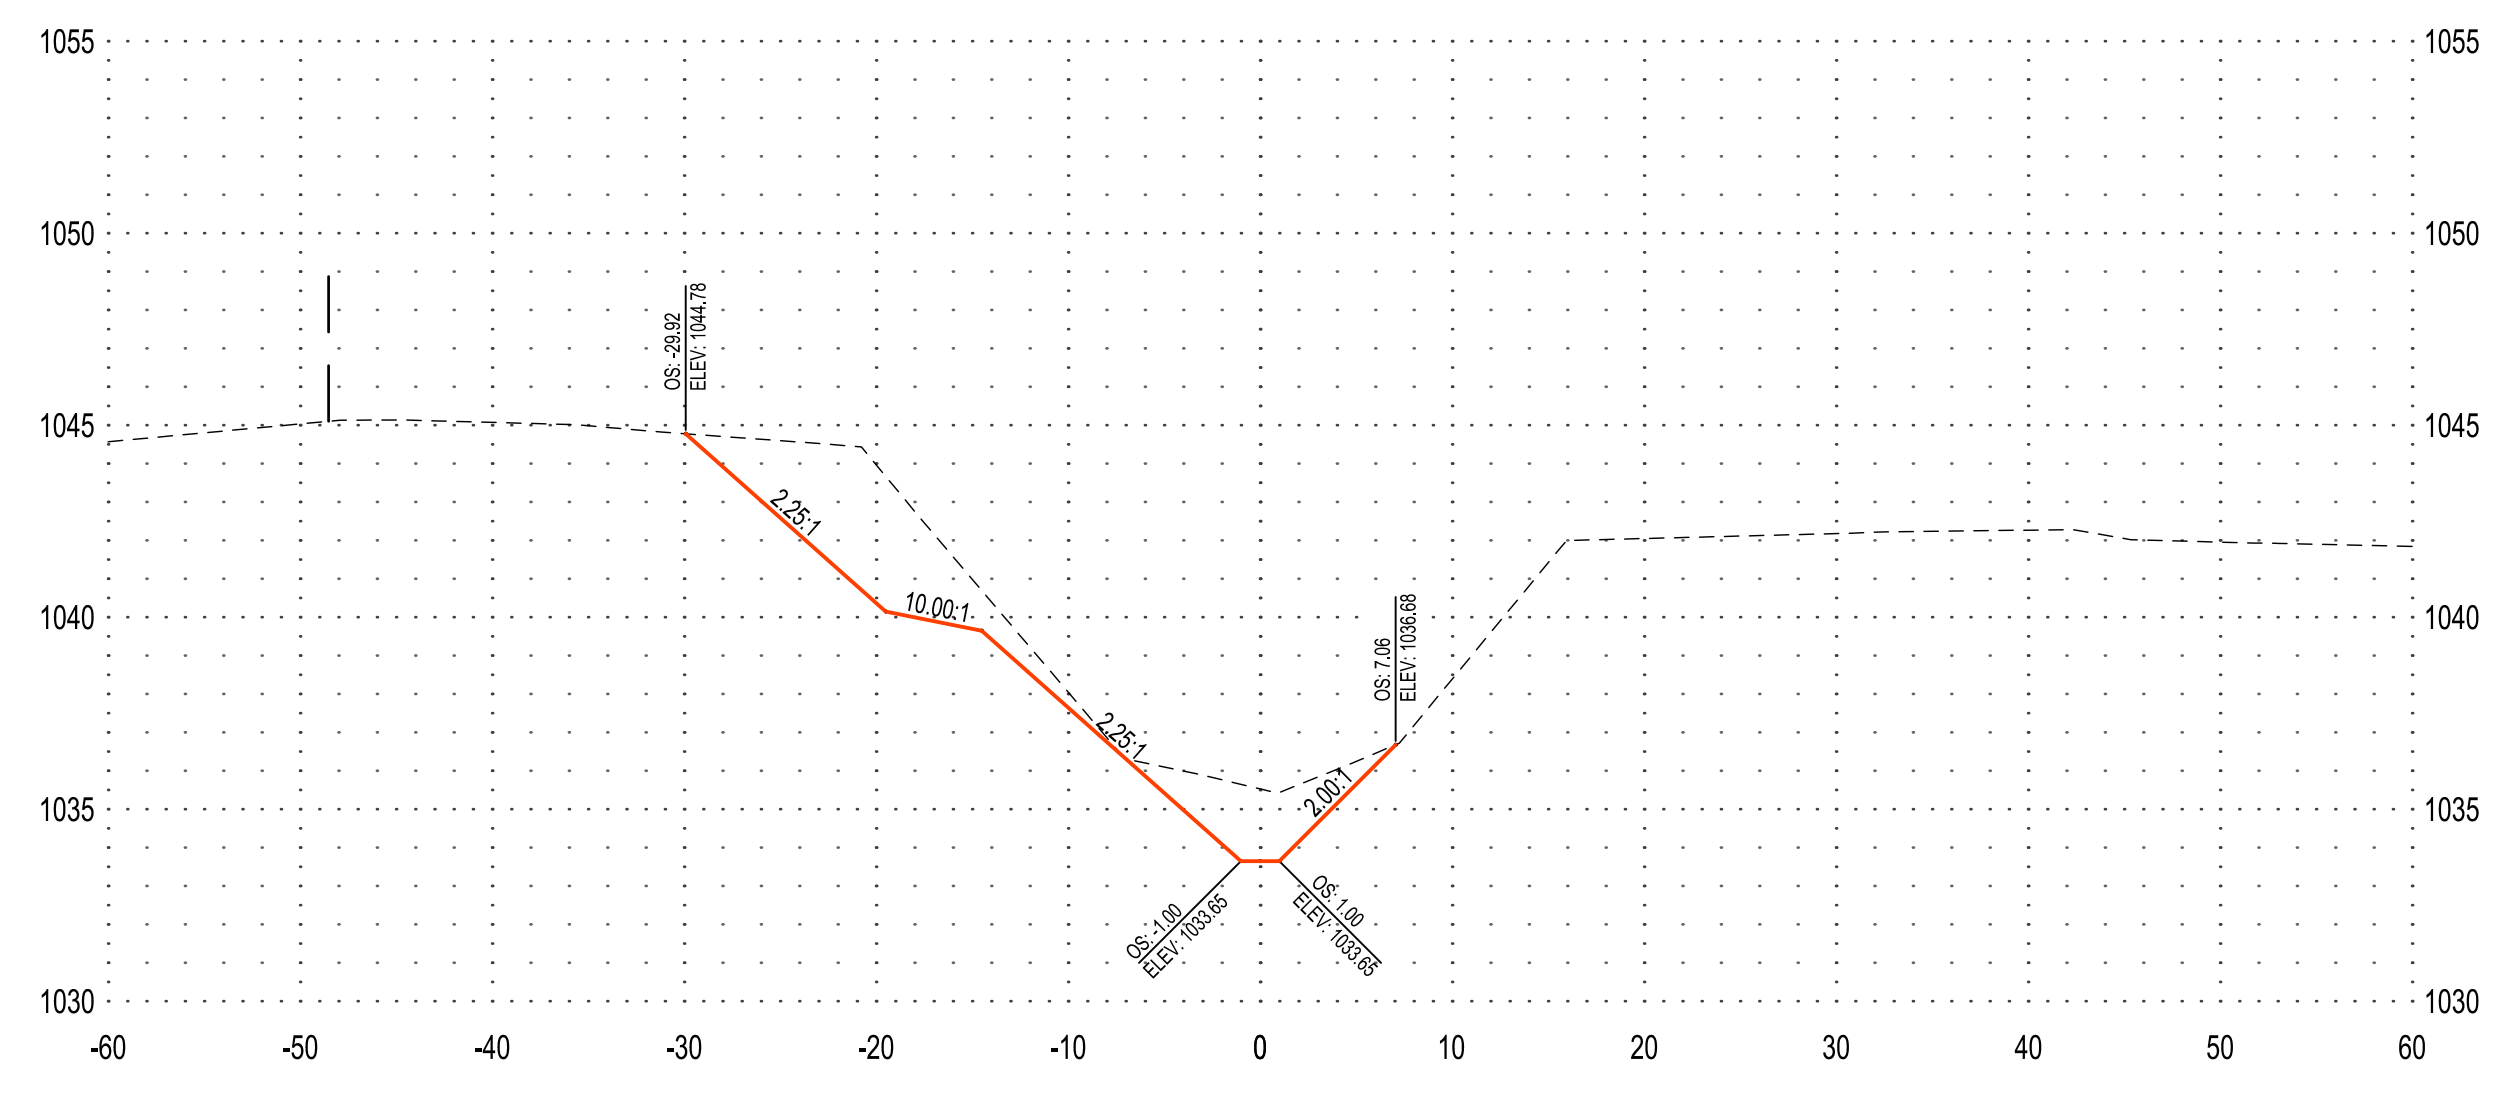


**98+00**

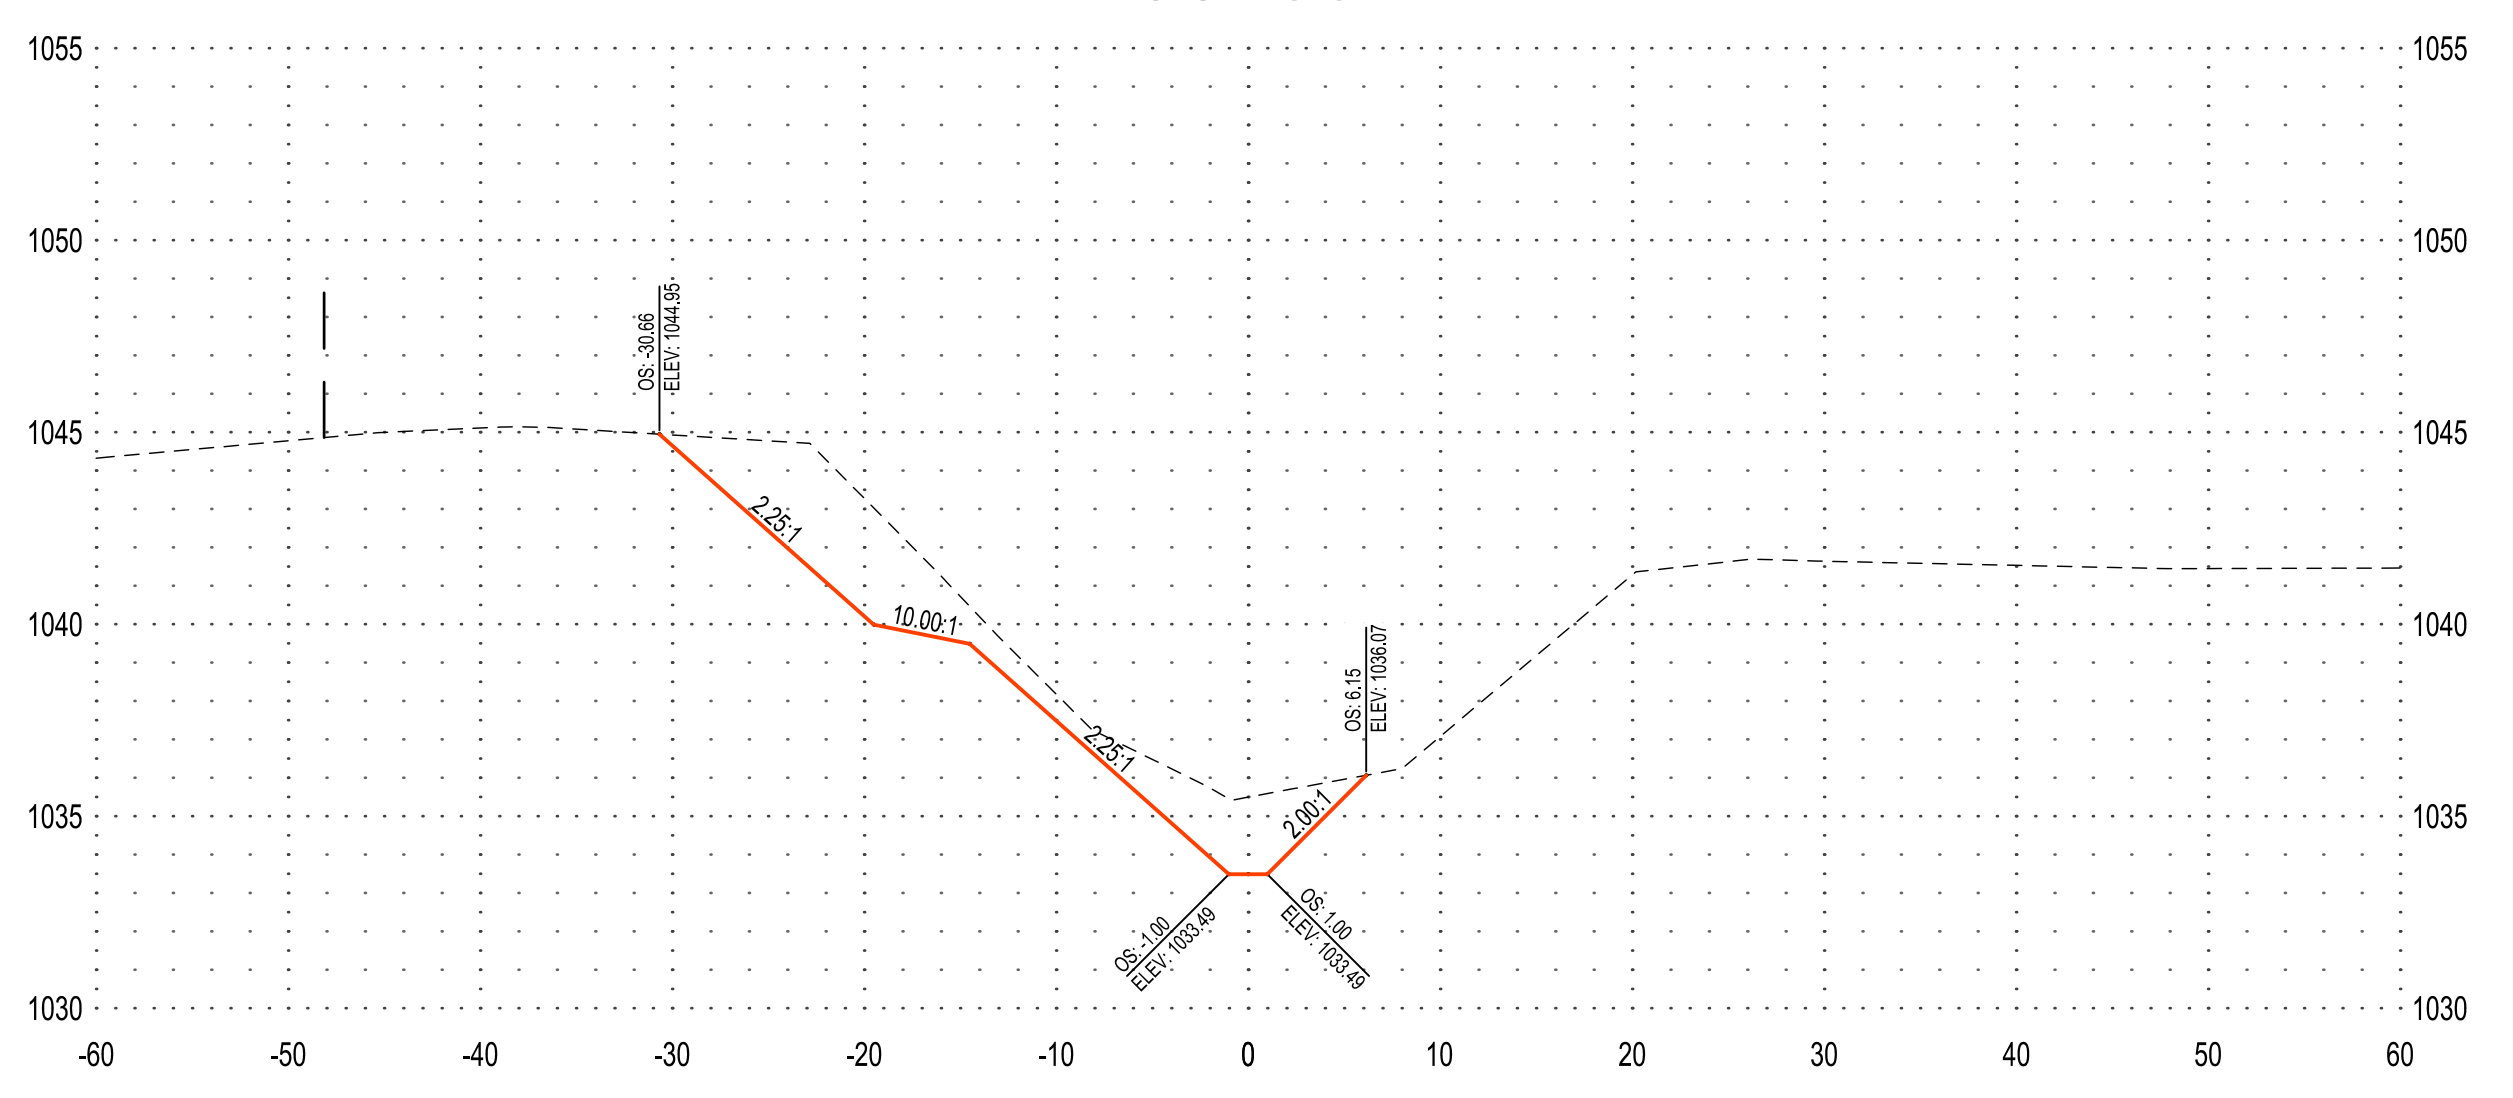


**101+00**

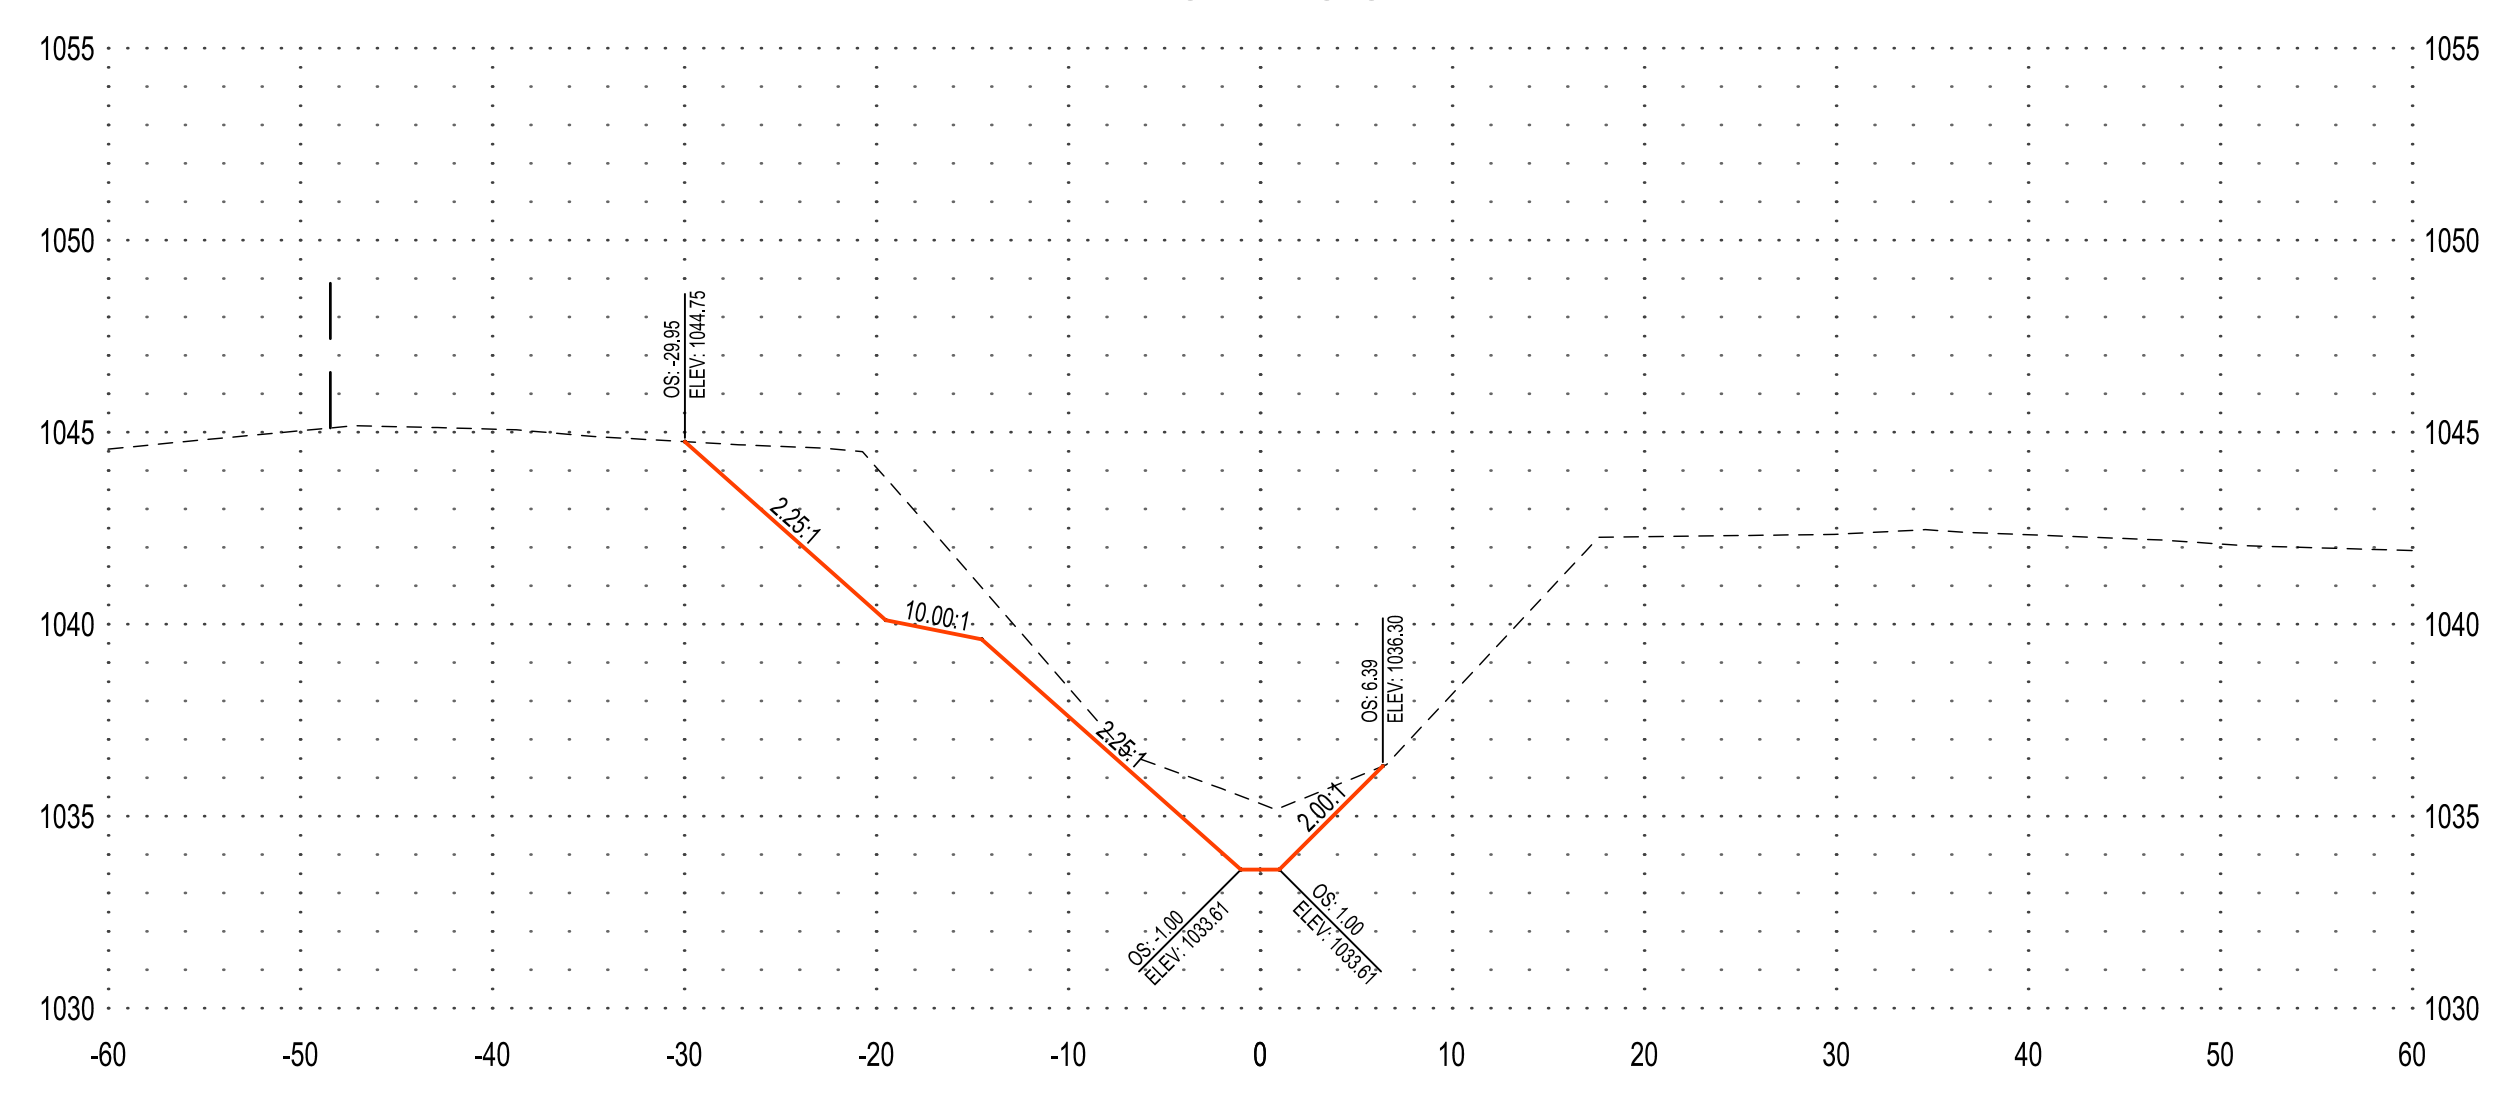

**97+00**

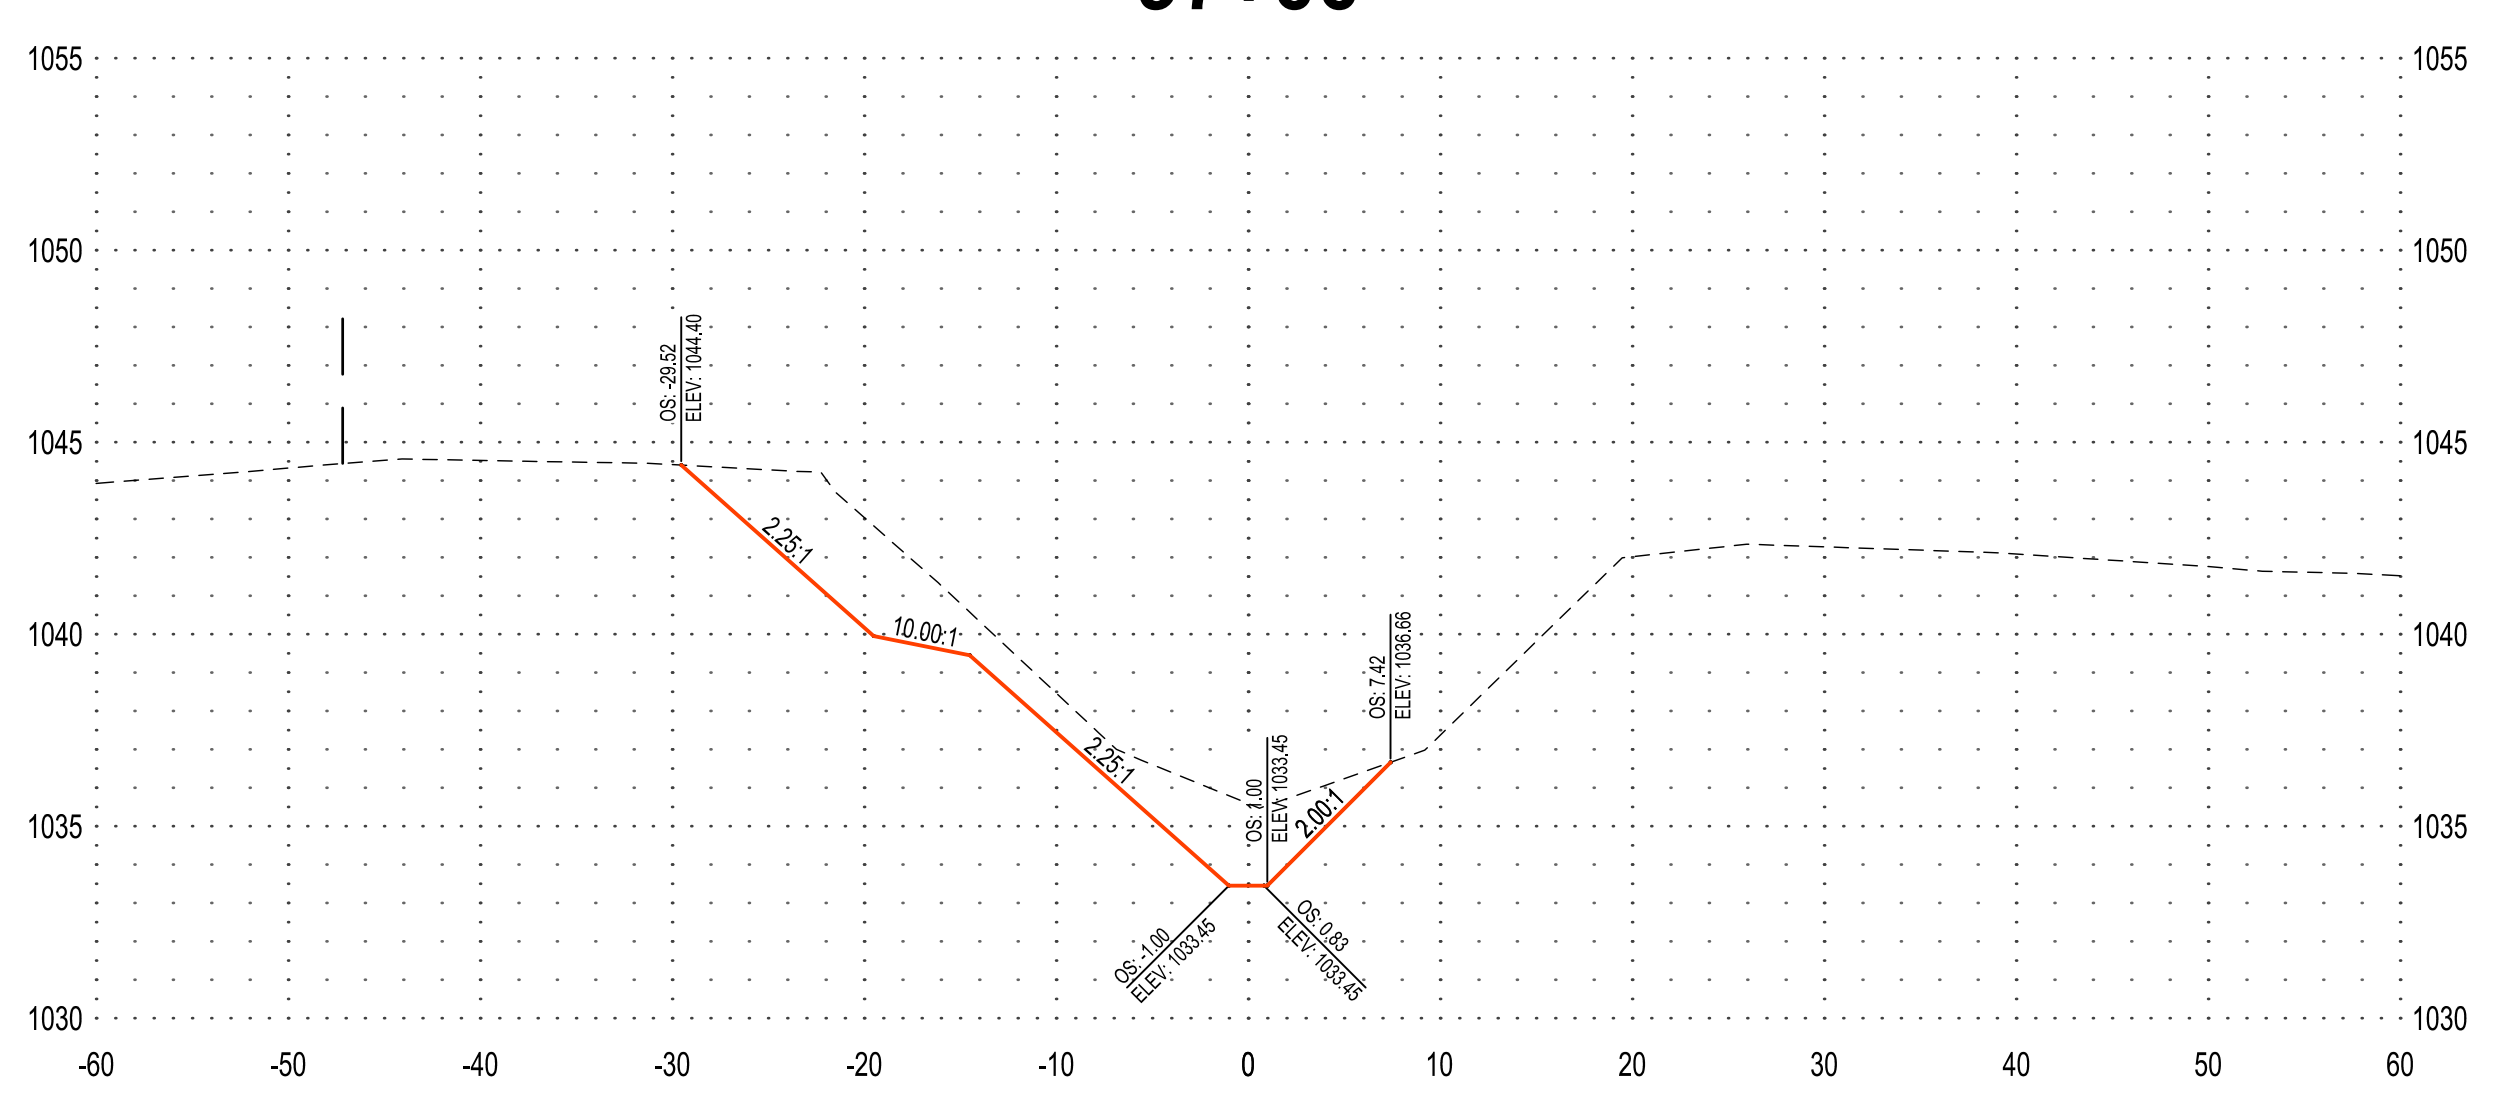


**100+00**

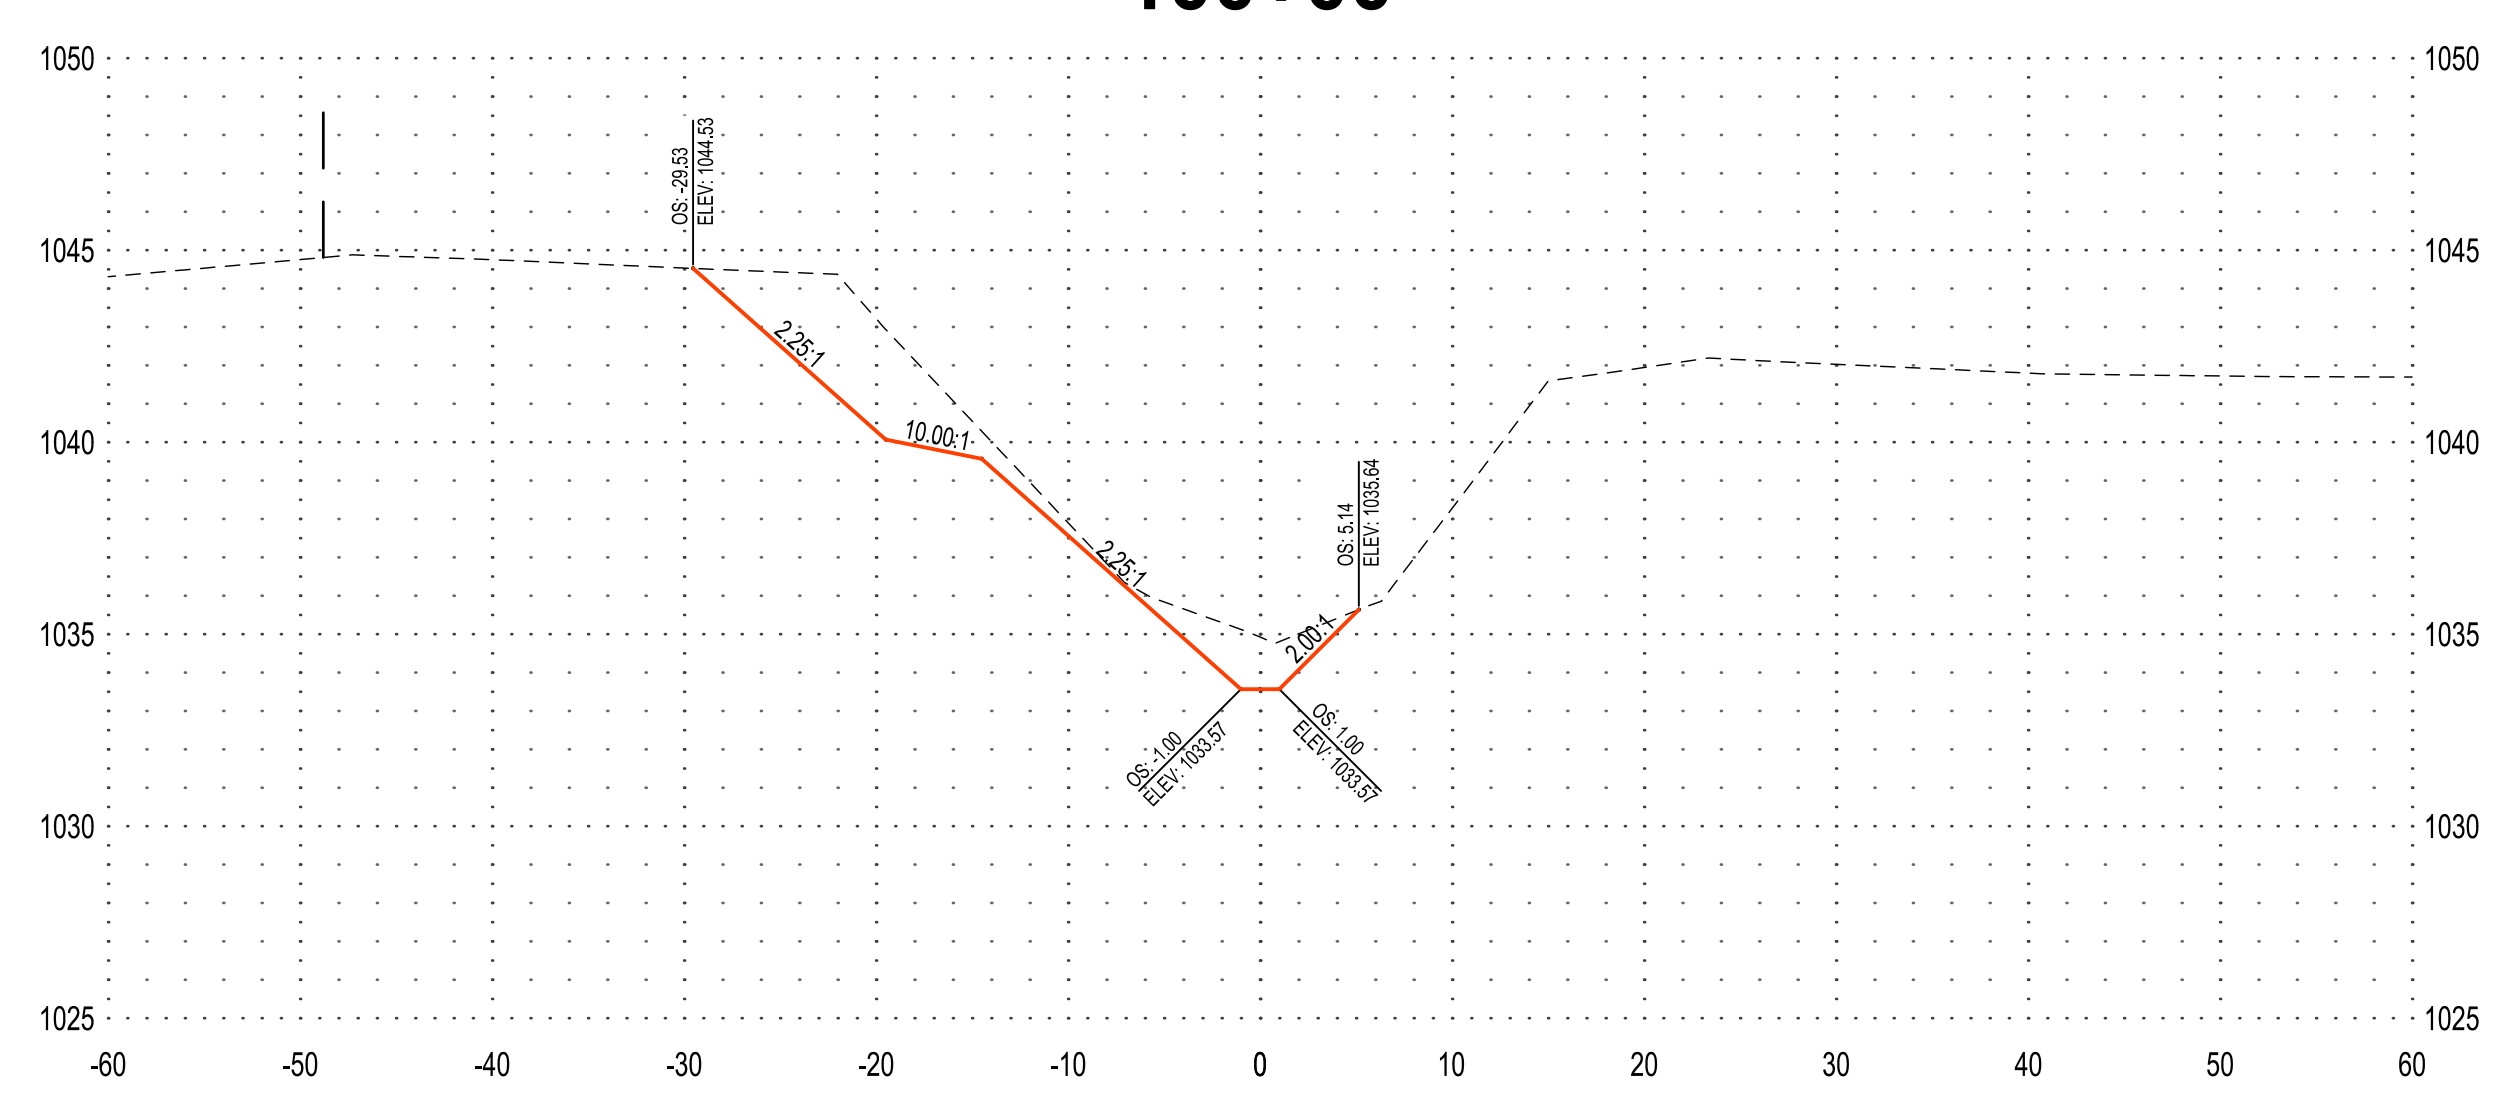







### 105+00

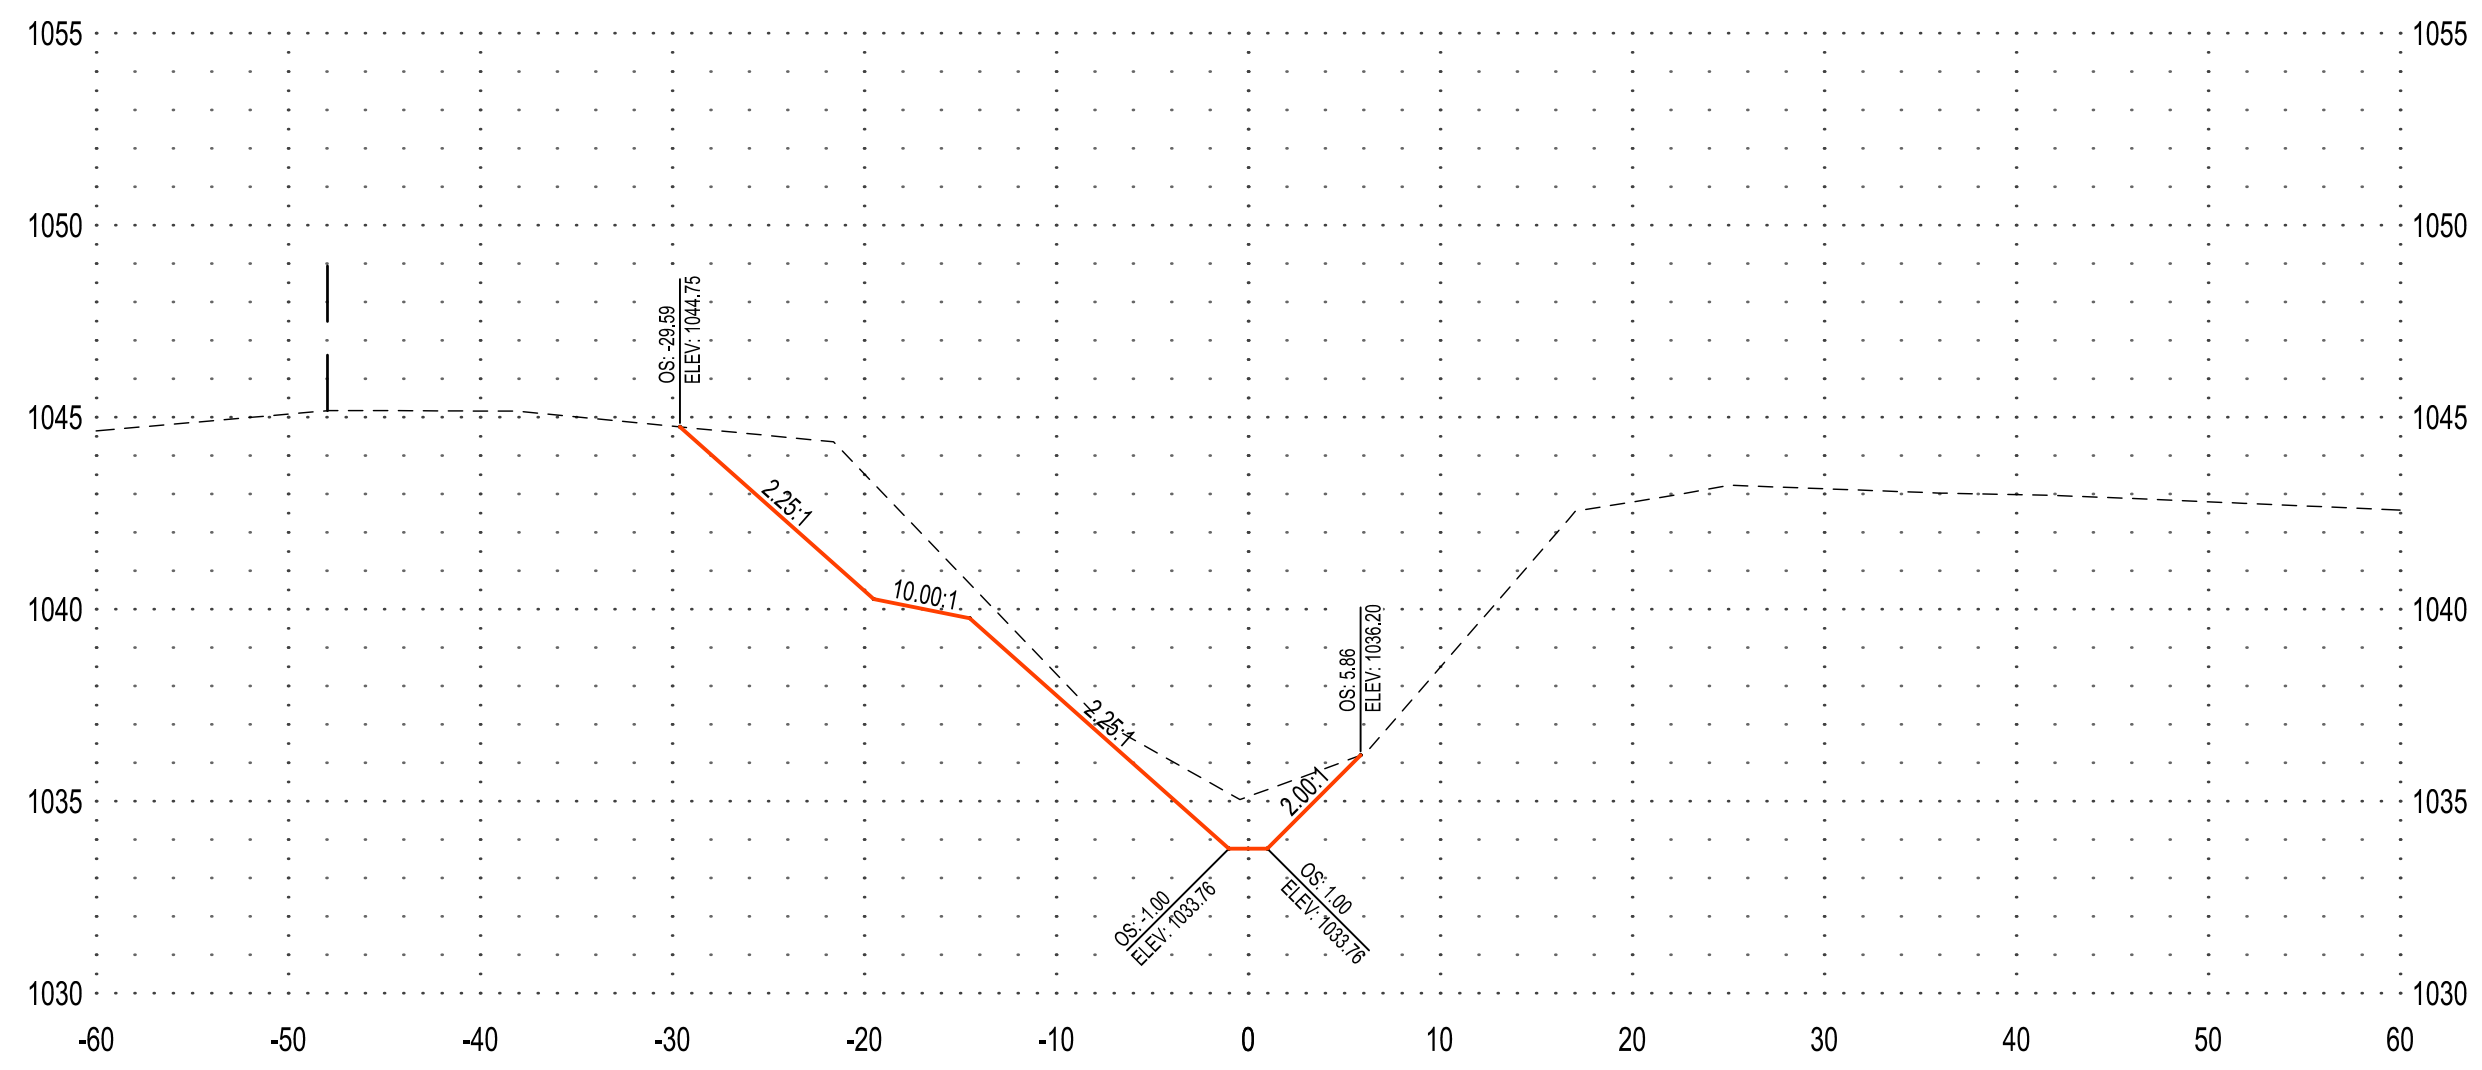


### 108+00

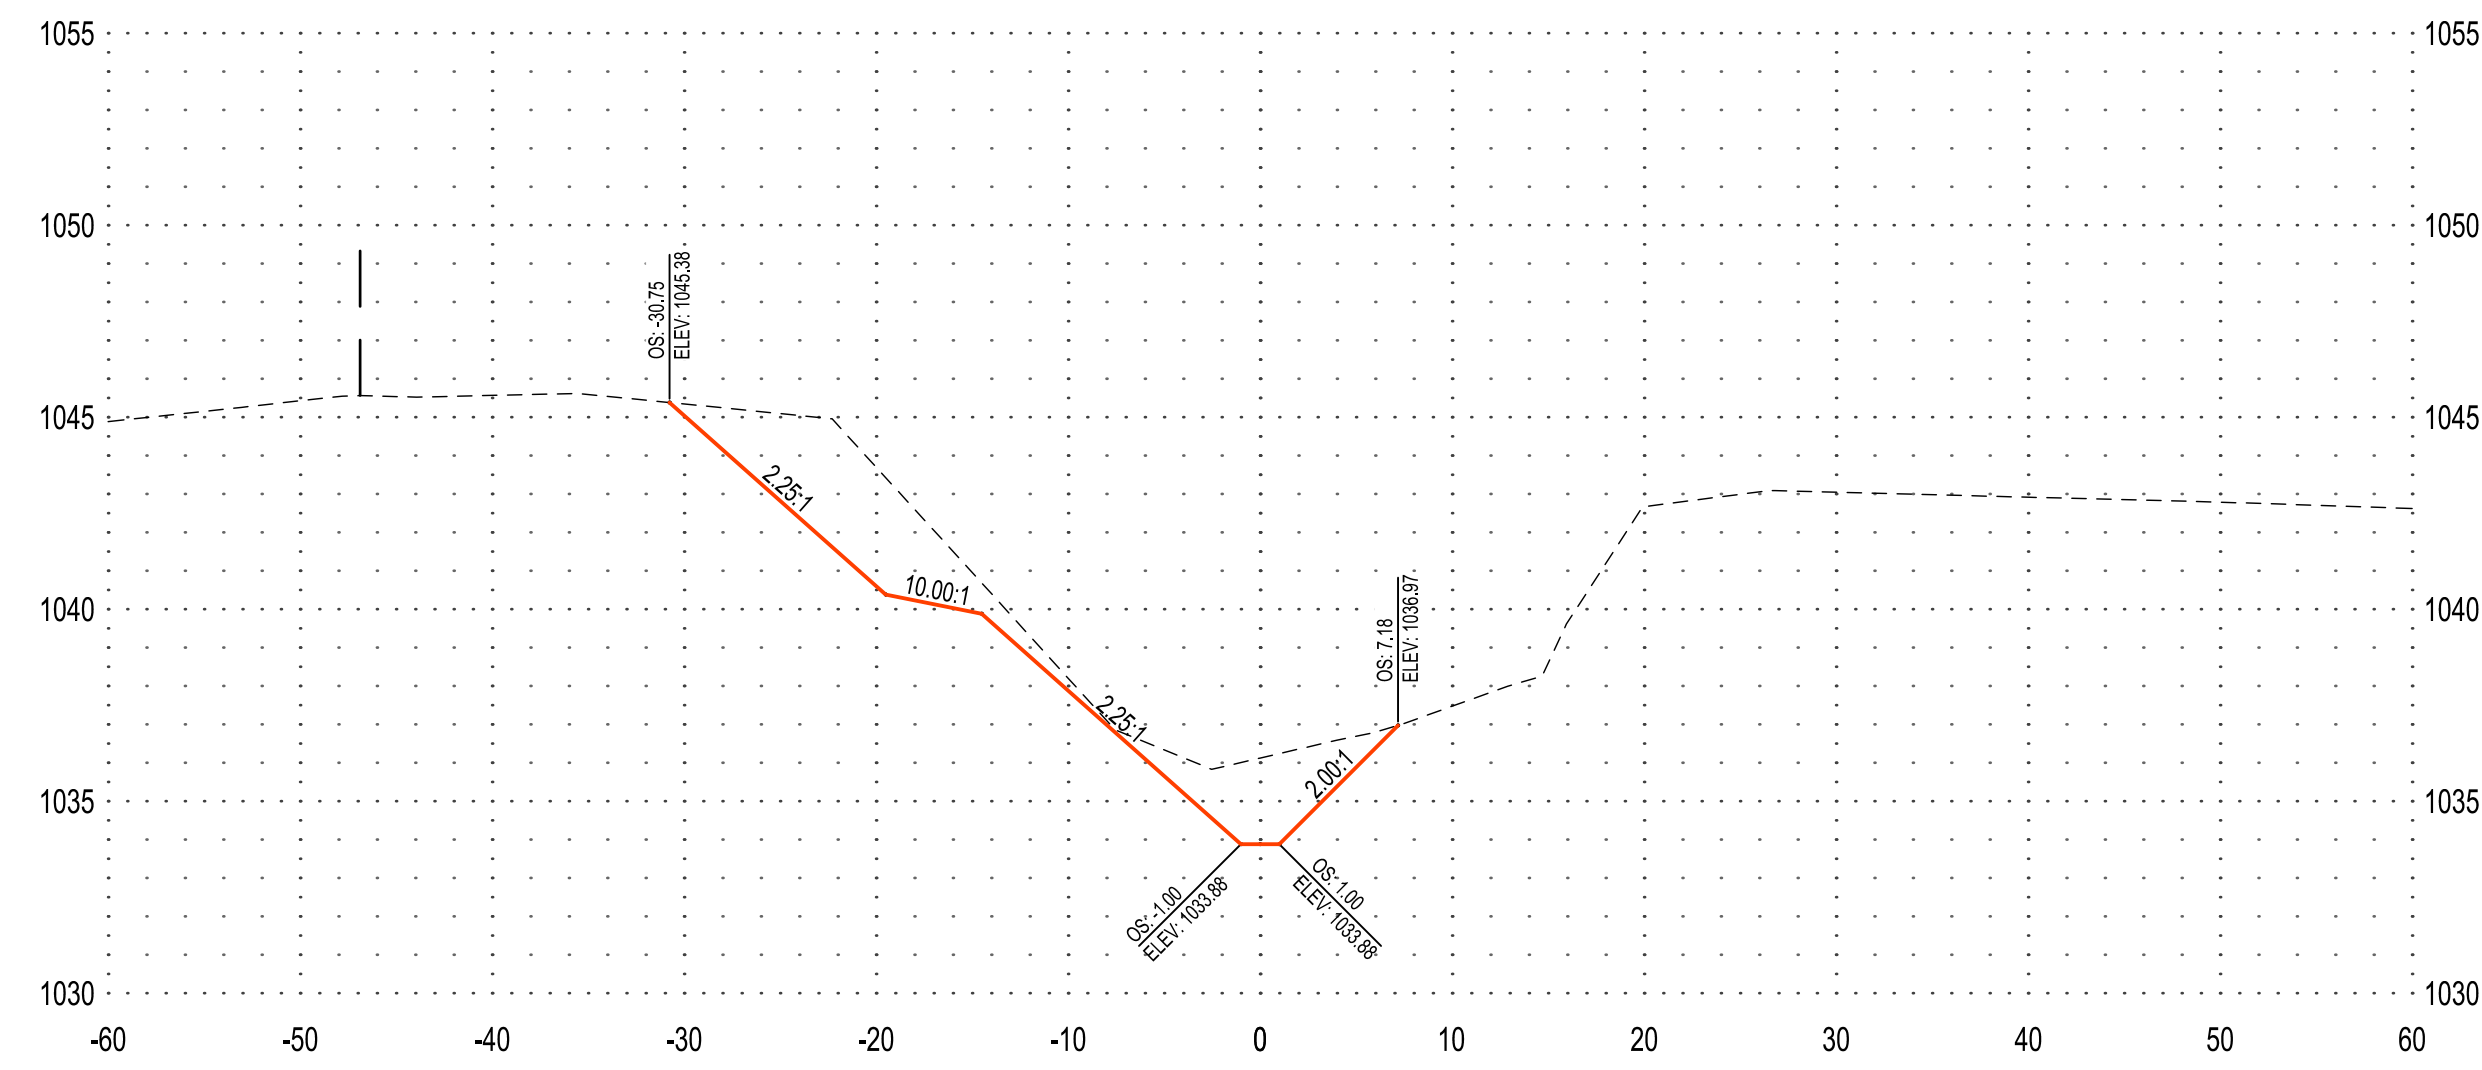


### 104+00

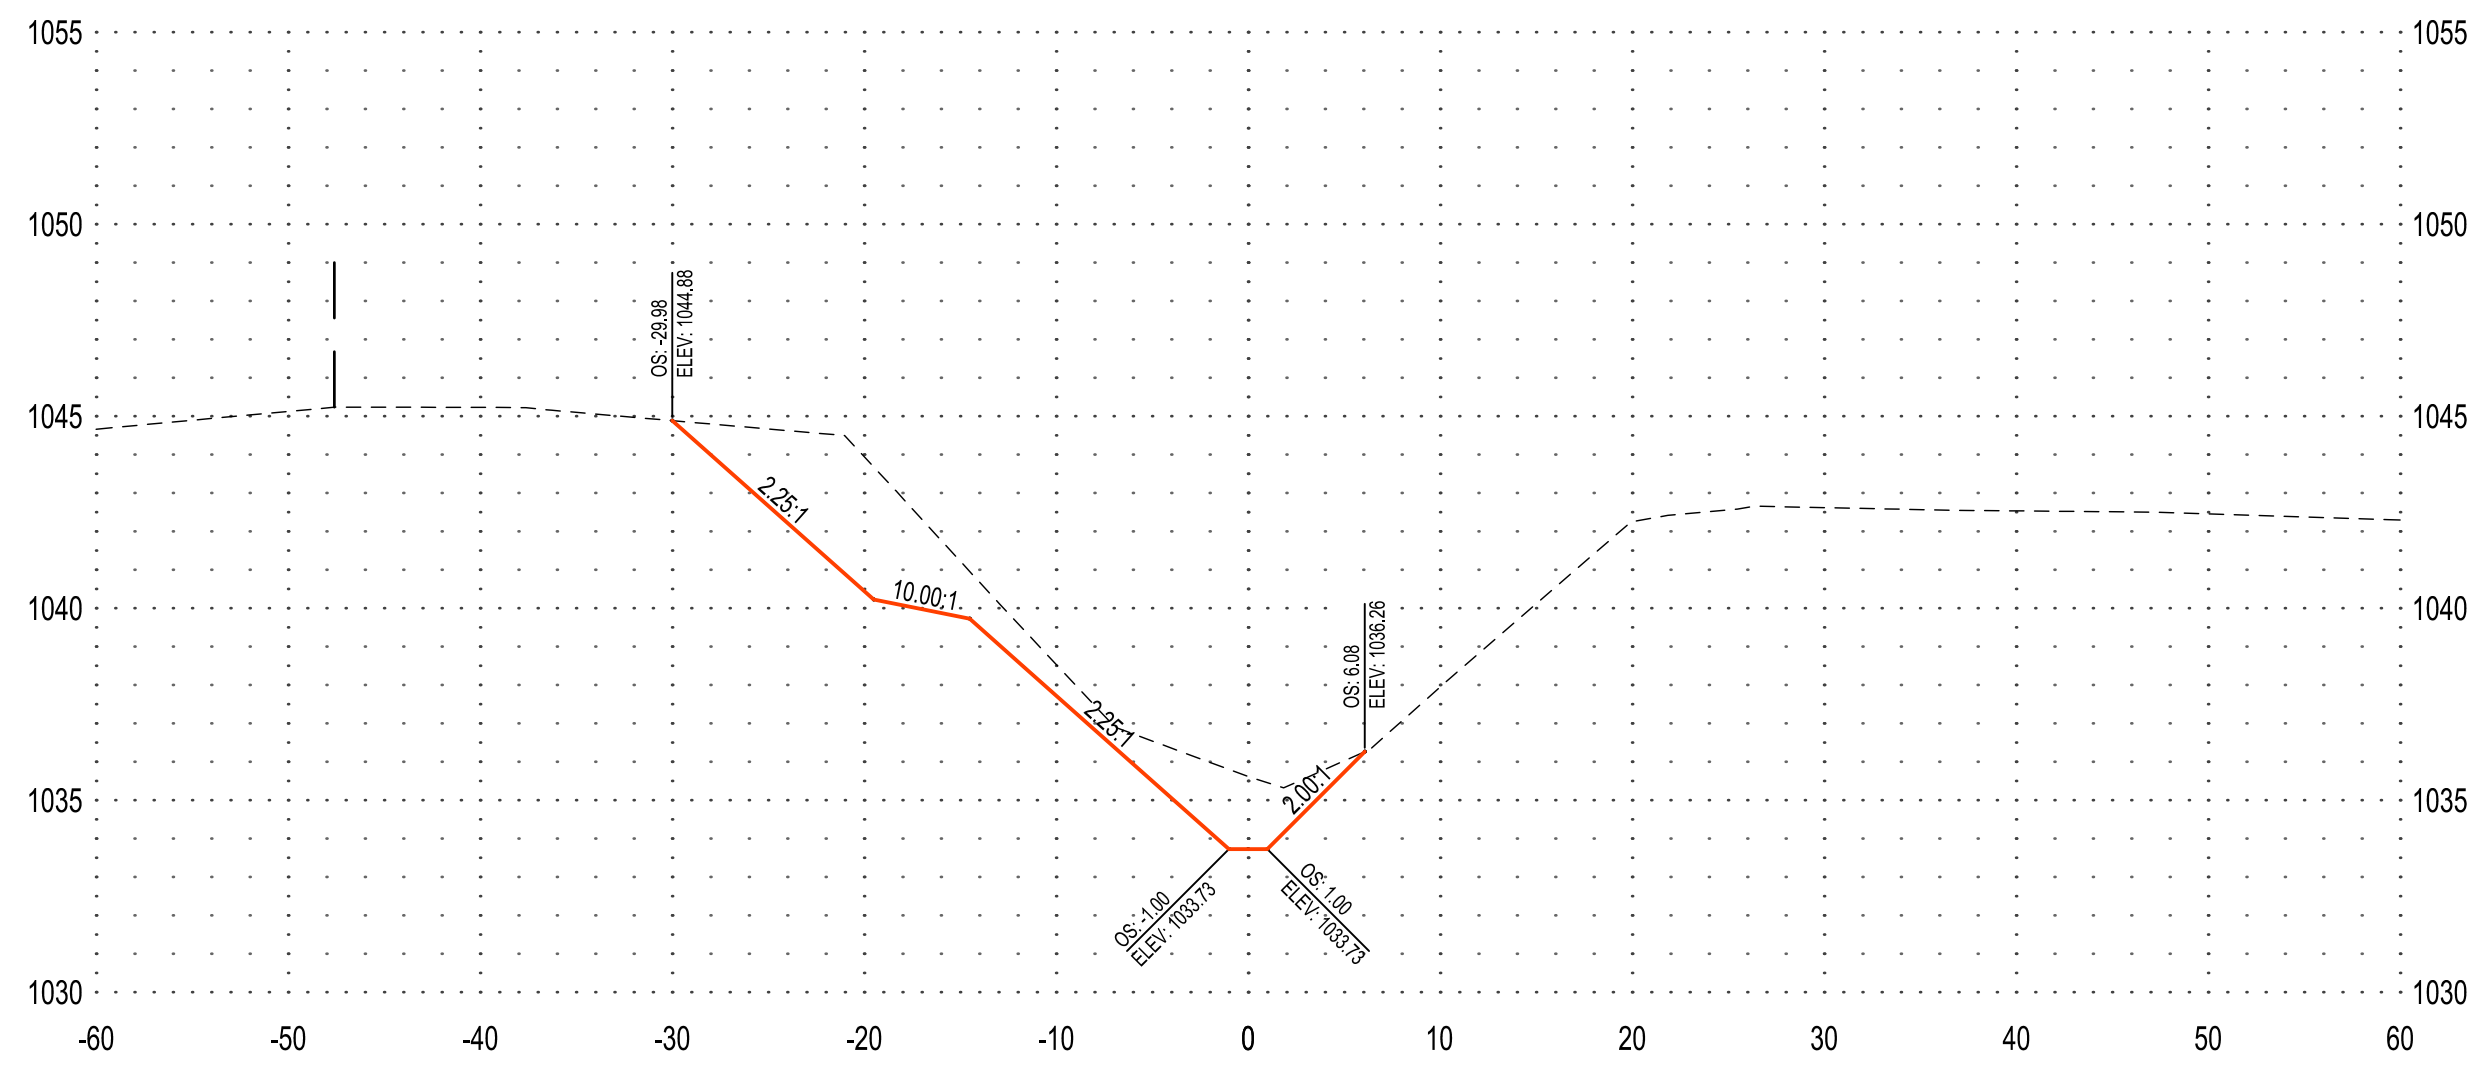


### 107+00

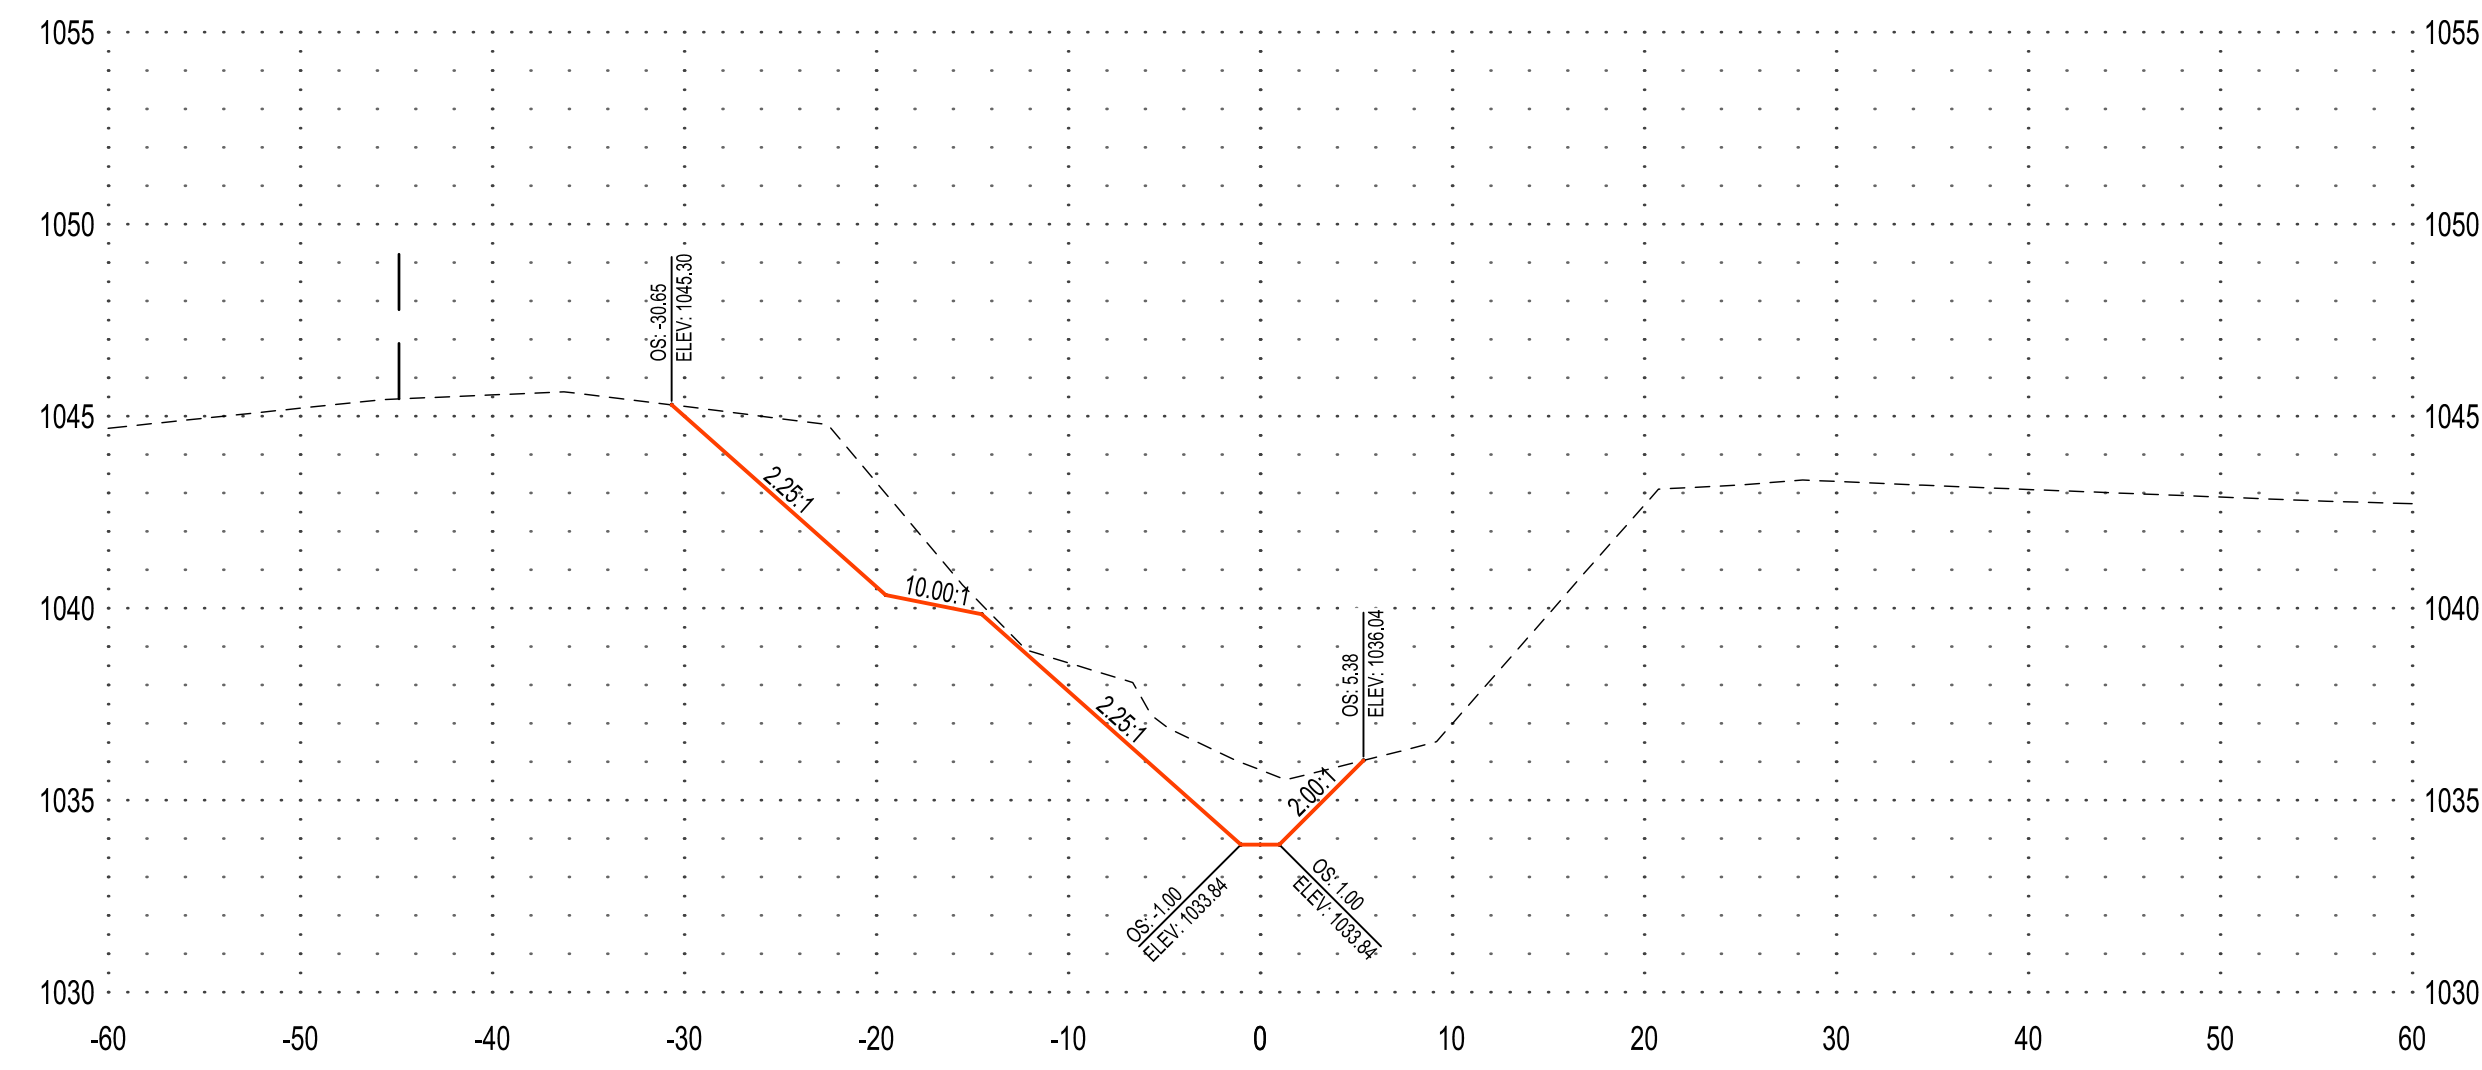

### 103+00

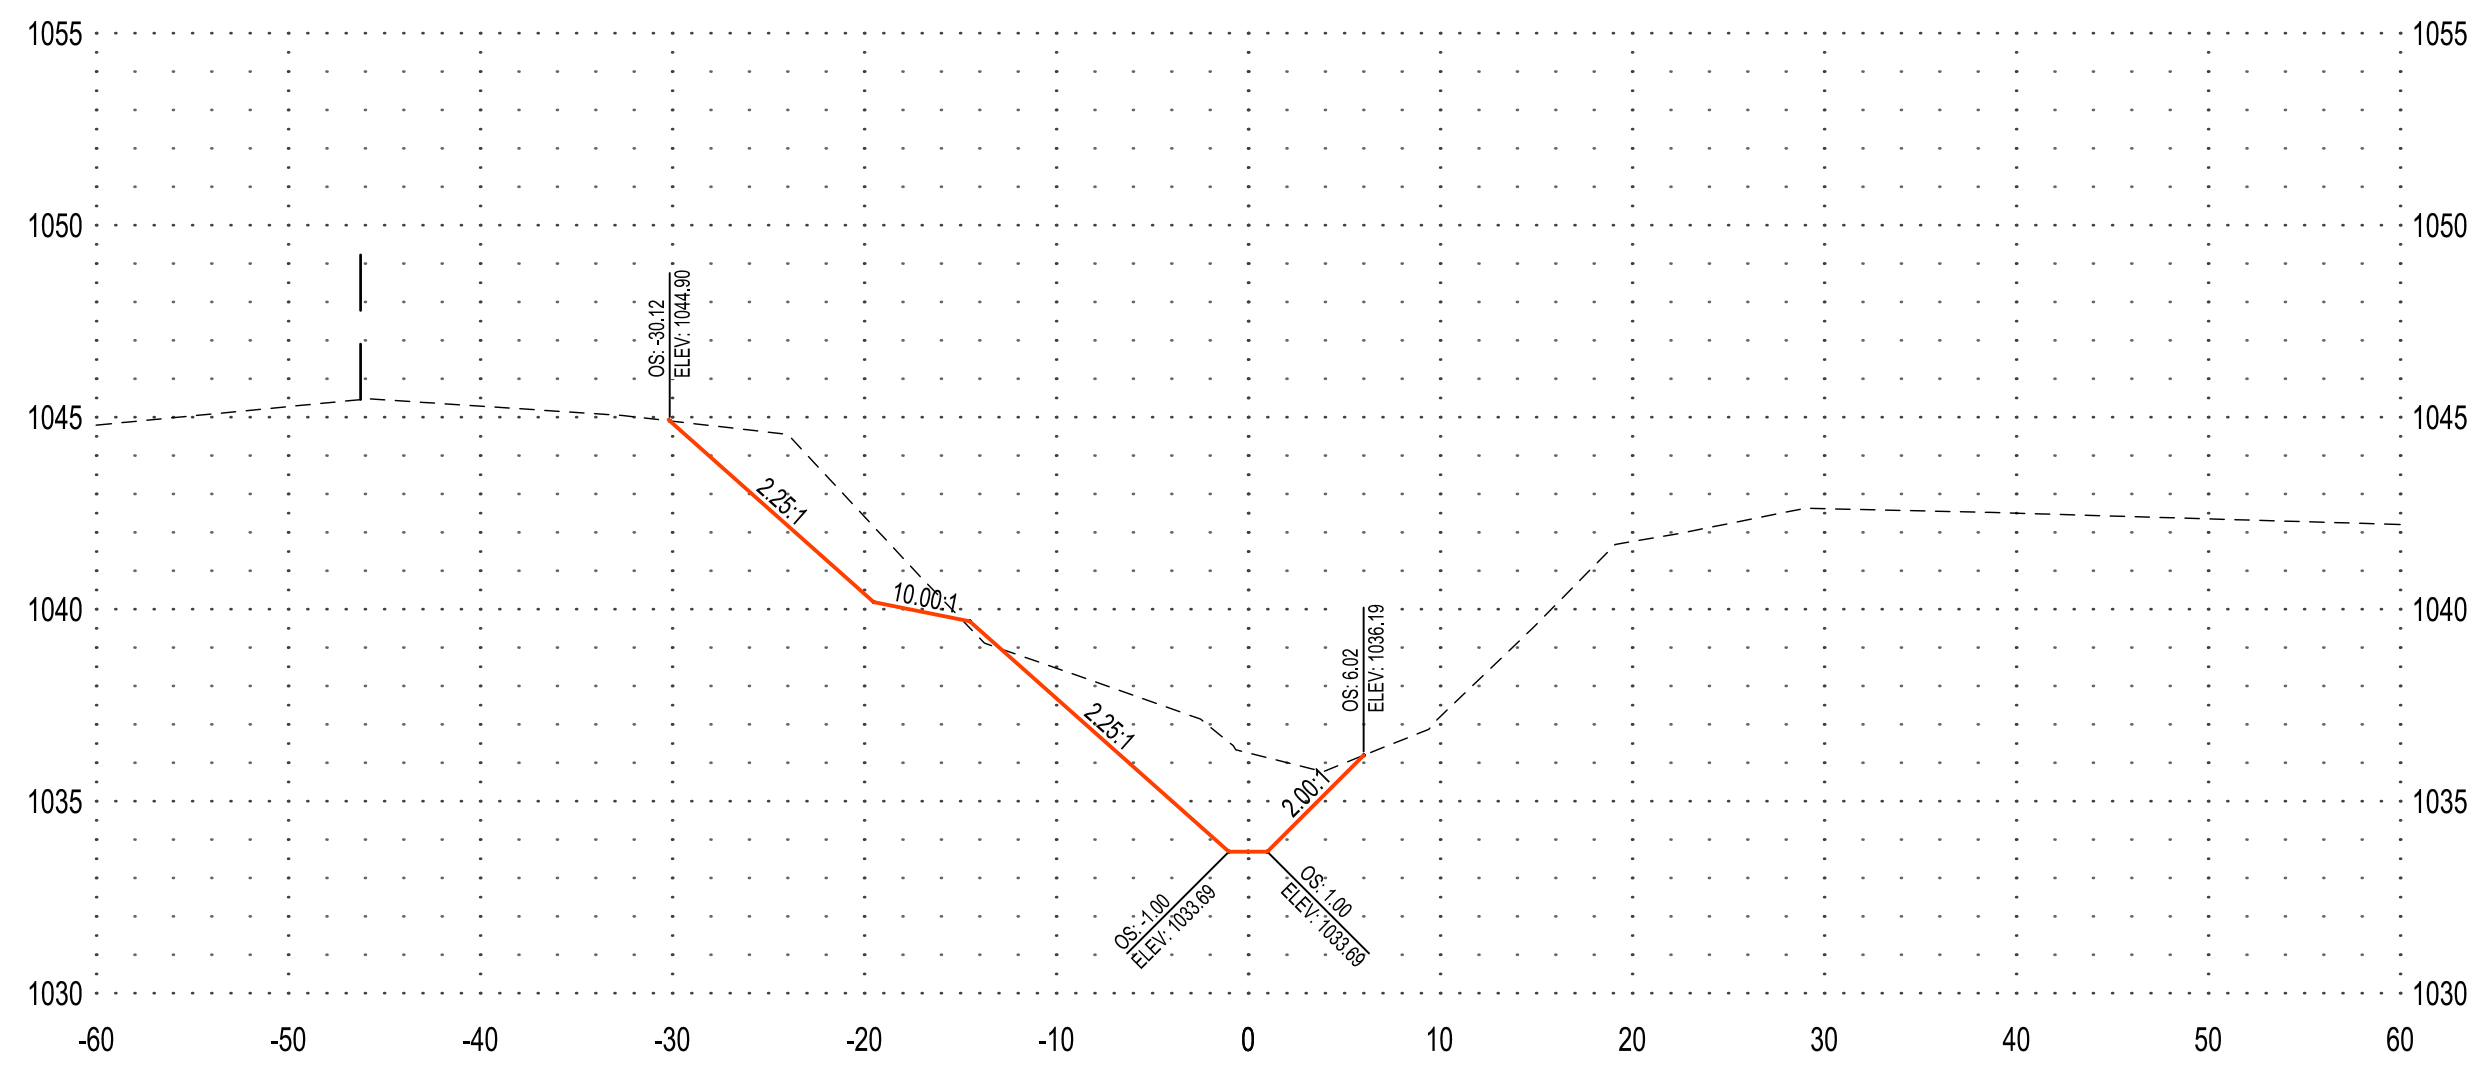

### 106+00

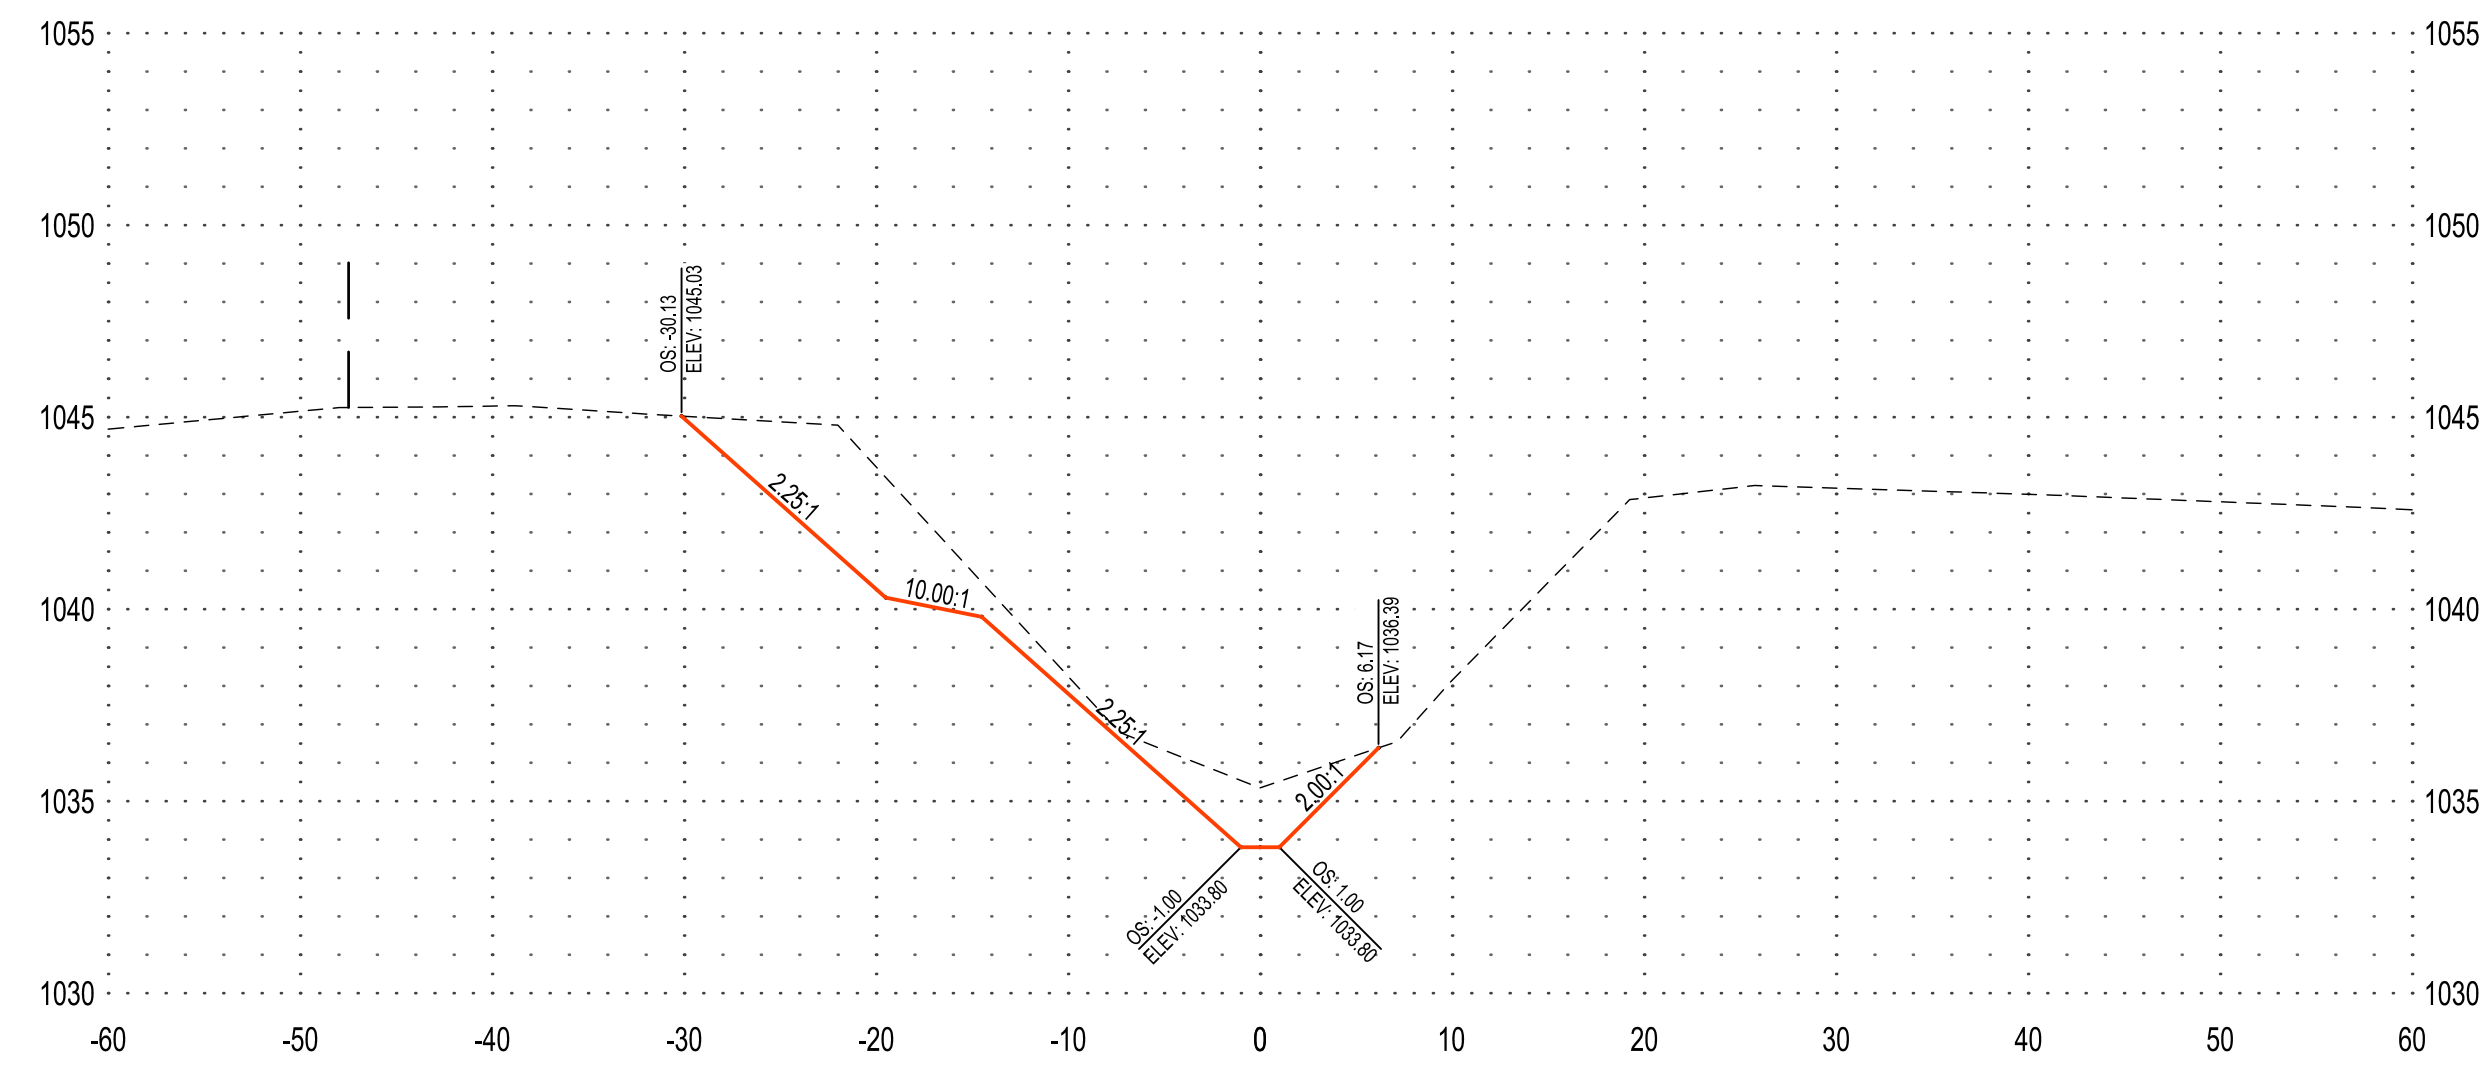

**NOTE:**  
THE CLARITY OF THESE PLANS DEPEND UPON COLOR COPIES. IF THIS TEXT DOES NOT APPEAR IN COLOR, THIS IS NOT AN ORIGINAL PLAN SET AND MAY RESULT IN MISINTERPRETATION.

THIS DOCUMENT IS THE PROPERTY OF I & S GROUP, INC. AND MAY NOT BE USED, COPIED OR DUPLICATED WITHOUT PRIOR WRITTEN CONSENT.

PROJECT  
**OLIVER LAKE DRAINAGE DITCH LATERAL 1**

REVISION SCHEDULE		
DATE	DESCRIPTION	BY

PROJECT NO. 23-29660  
 FILE NAME 29660 SECTIONS  
 DRAWN BY KJH  
 DESIGNED BY RAM  
 REVIEWED BY CDR  
 ORIGINAL ISSUE DATE --/--  
 CLIENT PROJECT NO. -

TITLE  
**CROSS SECTIONS LATERAL 1**

SHEET  
**28** OF 43

PRELIMINARY NOT FOR CONSTRUCTION



**NOTE:**  
THE CLARITY OF THESE PLANS DEPEND UPON COLOR COPIES. IF THIS TEXT DOES NOT APPEAR IN COLOR, THIS IS NOT AN ORIGINAL PLAN SET AND MAY RESULT IN MISINTERPRETATION.

THIS DOCUMENT IS THE PROPERTY OF I & S GROUP, INC. AND MAY NOT BE USED, COPIED OR DUPLICATED WITHOUT PRIOR WRITTEN CONSENT.

PROJECT  
**OLIVER LAKE DRAINAGE DITCH LATERAL 1**

REVISION SCHEDULE		
DATE	DESCRIPTION	BY


PROJECT NO.	23-29660
FILE NAME	29660 SECTIONS
DRAWN BY	KJH
DESIGNED BY	RAM
REVIEWED BY	CDR
ORIGINAL ISSUE DATE	---/---/---
CLIENT PROJECT NO.	-

TITLE  
**CROSS SECTIONS LATERAL 1**


SHEET  
**29** OF 43

PRELIMINARY NOT FOR CONSTRUCTION


**111+00**

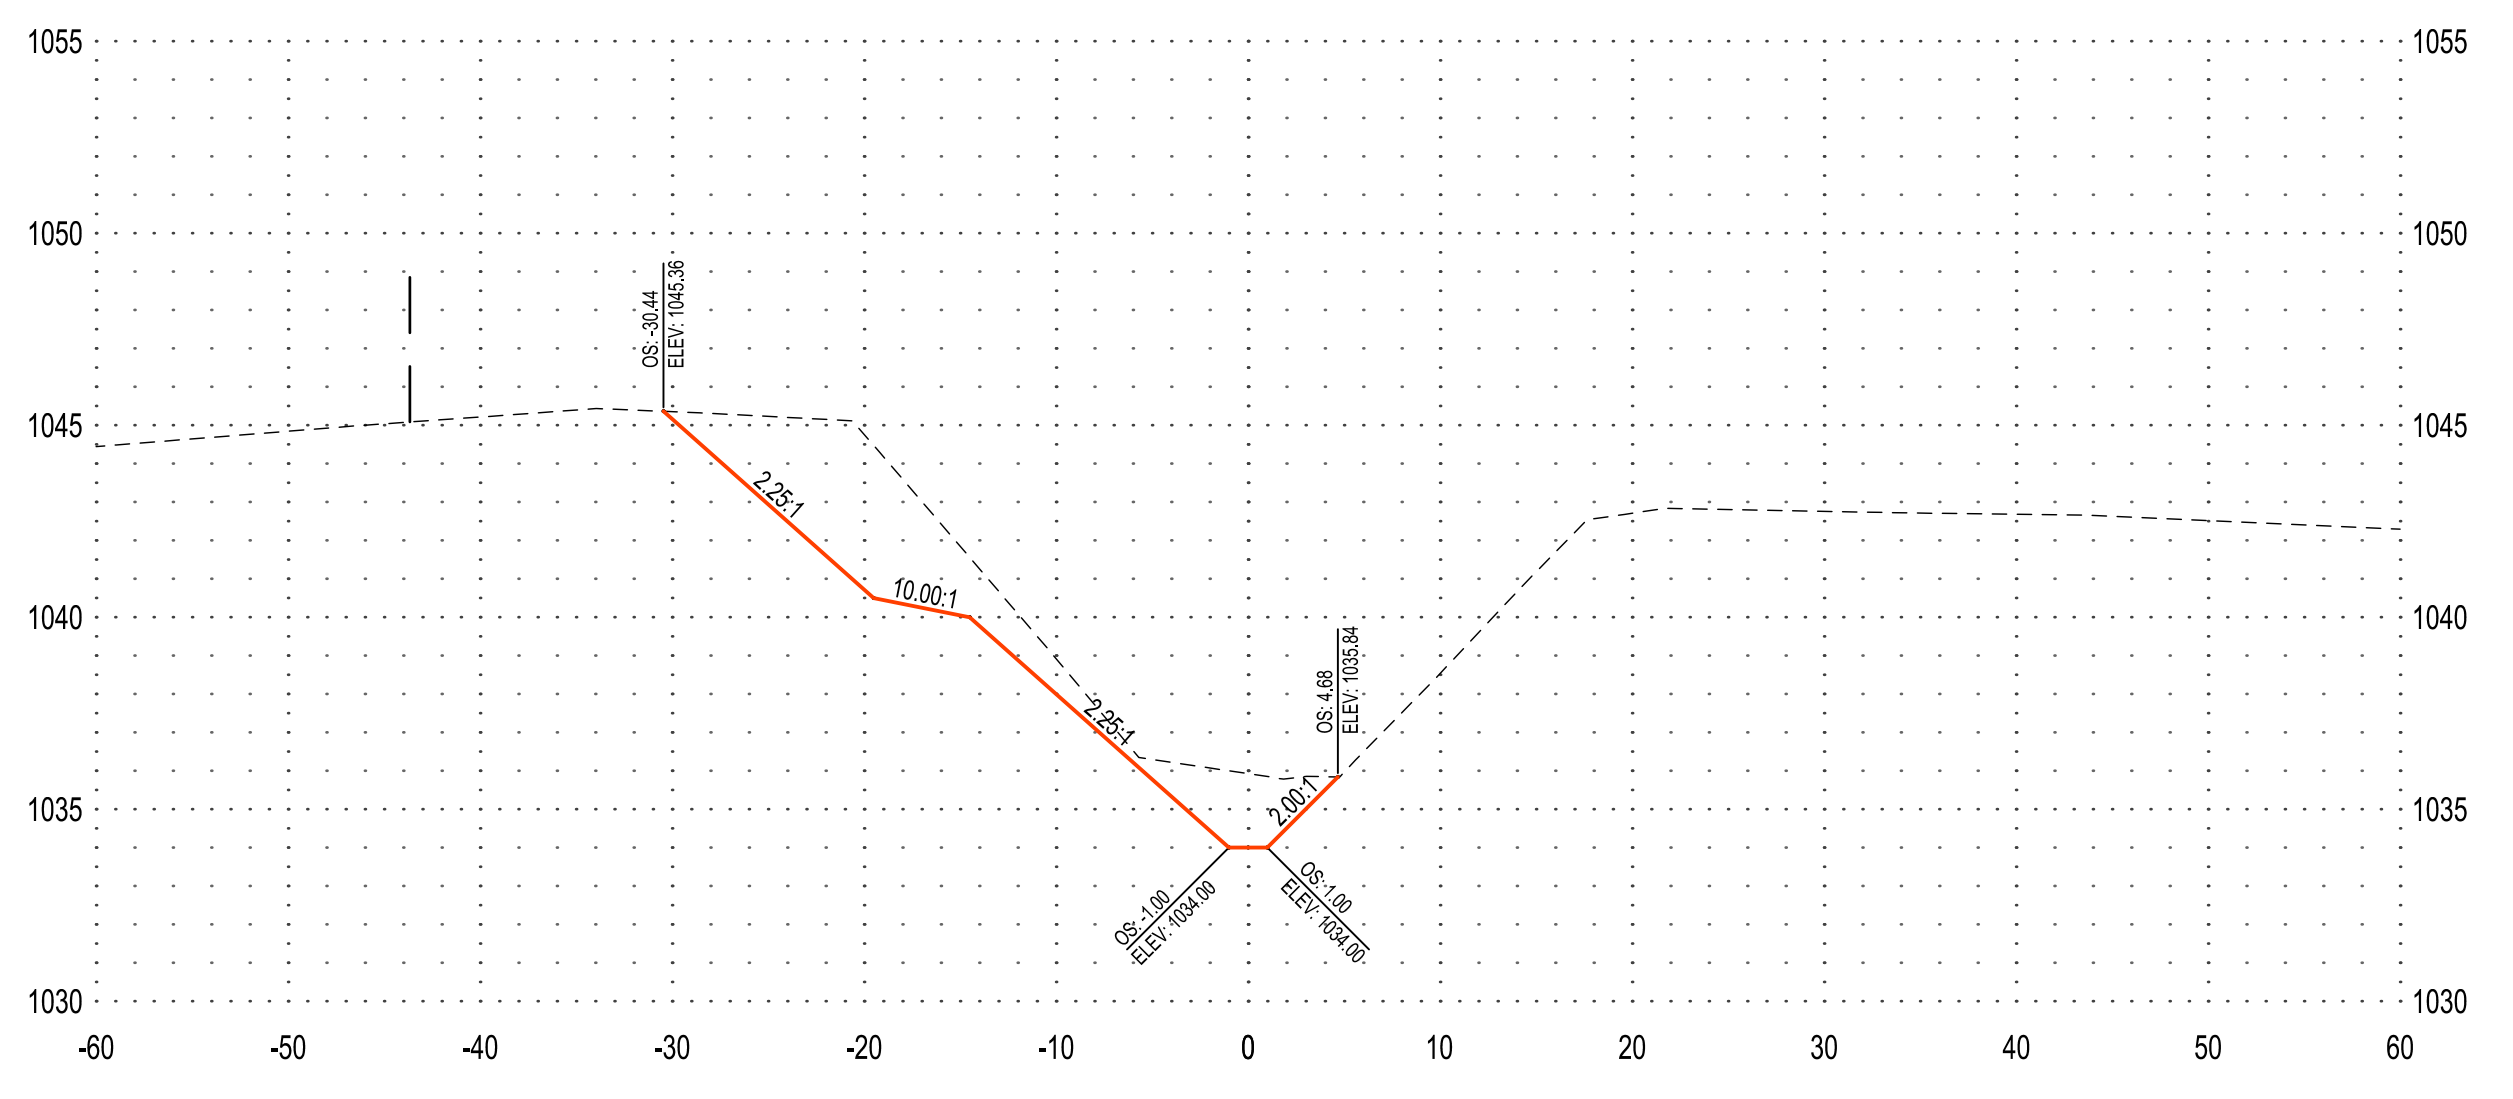


**114+00**

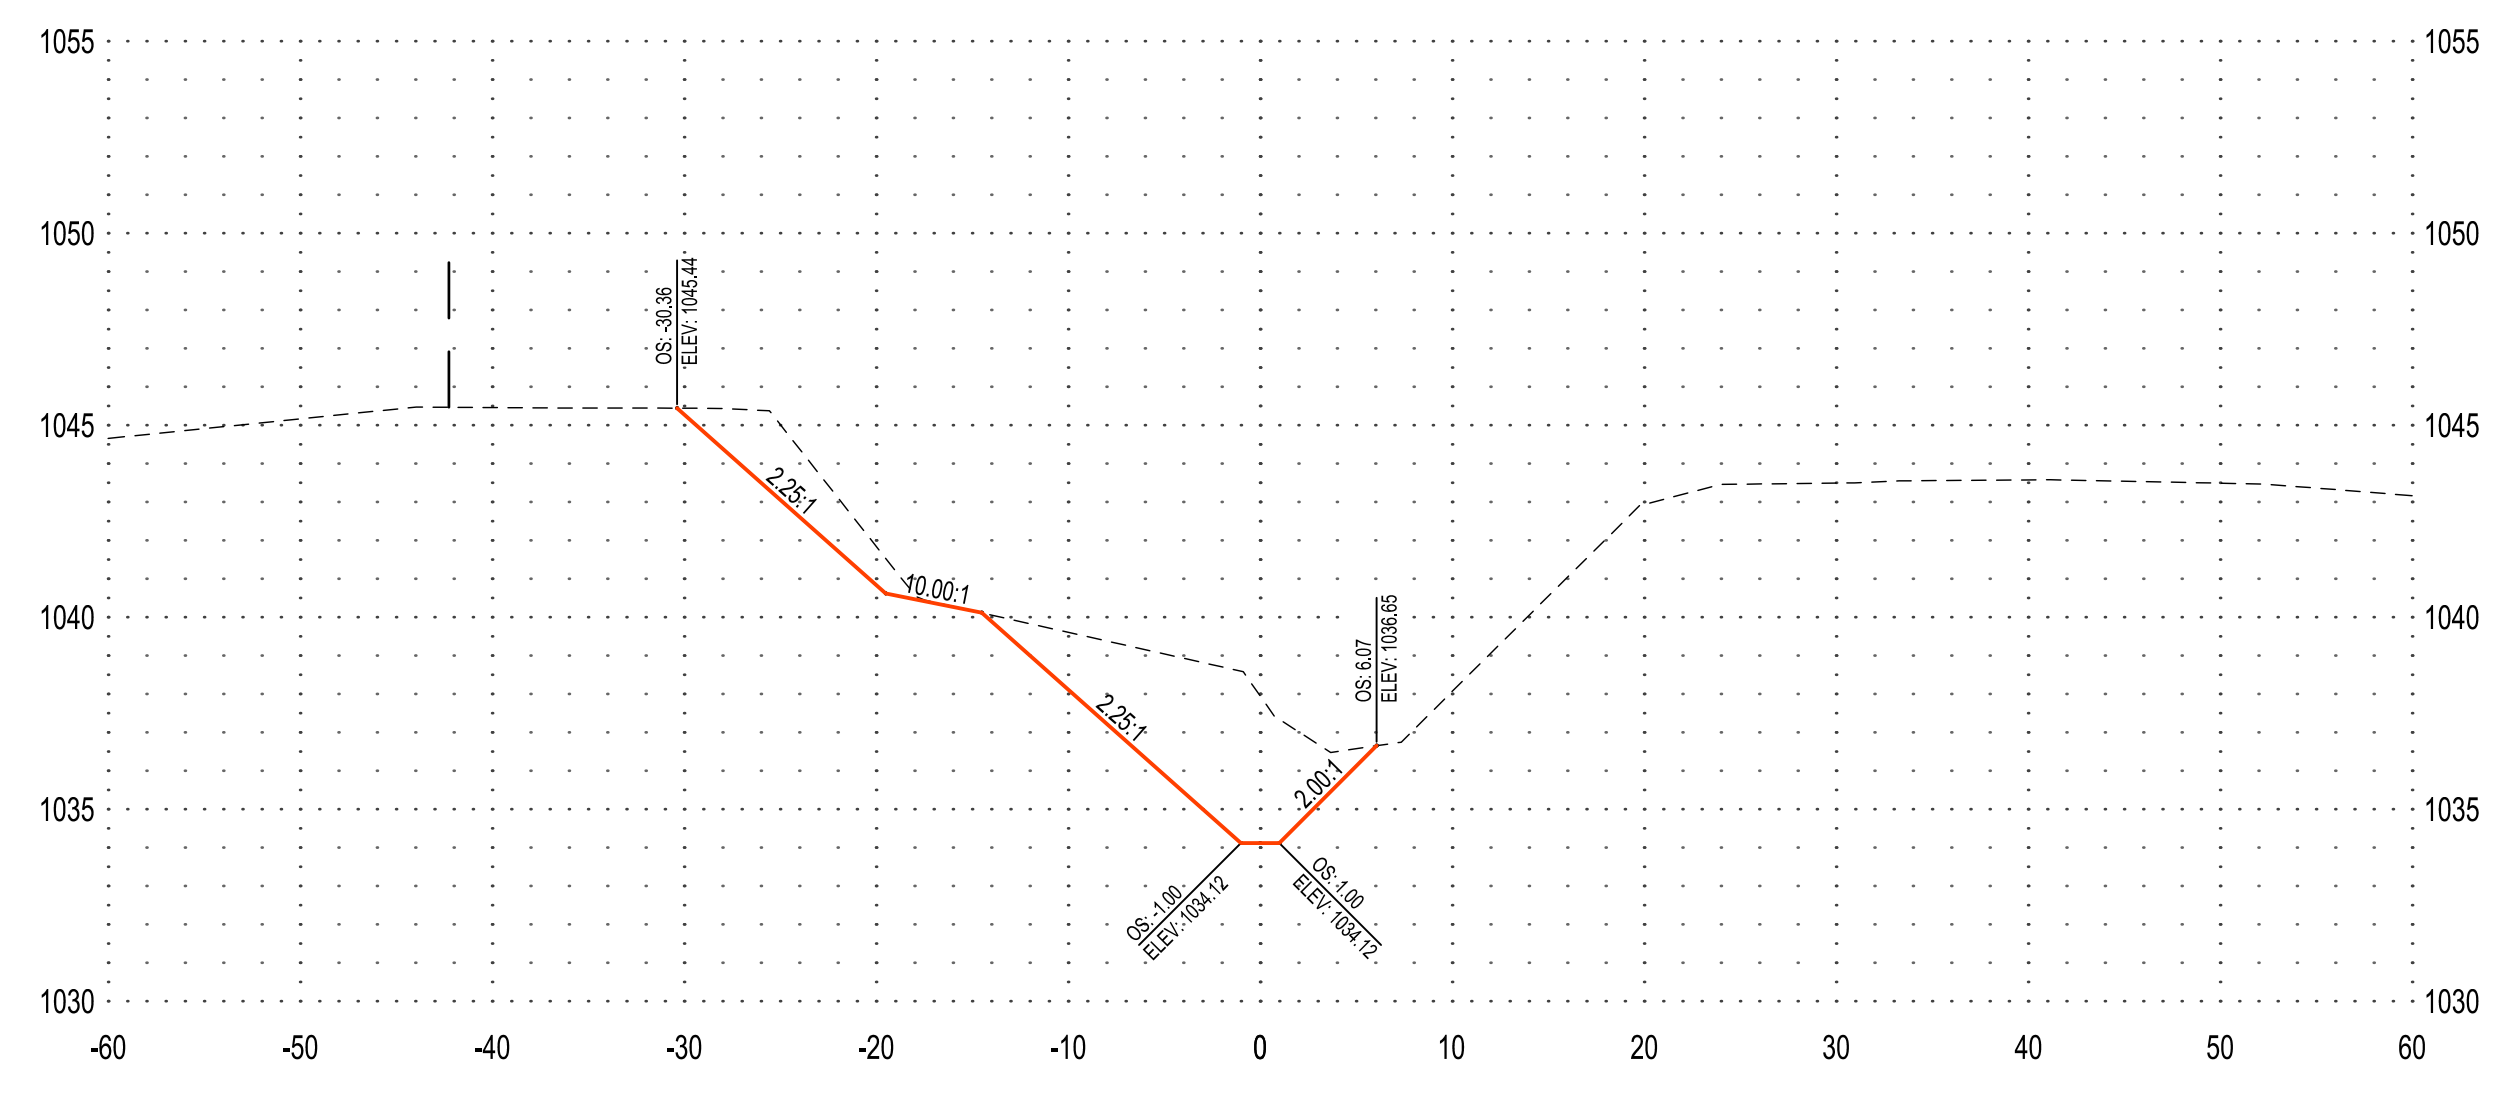


**110+00**

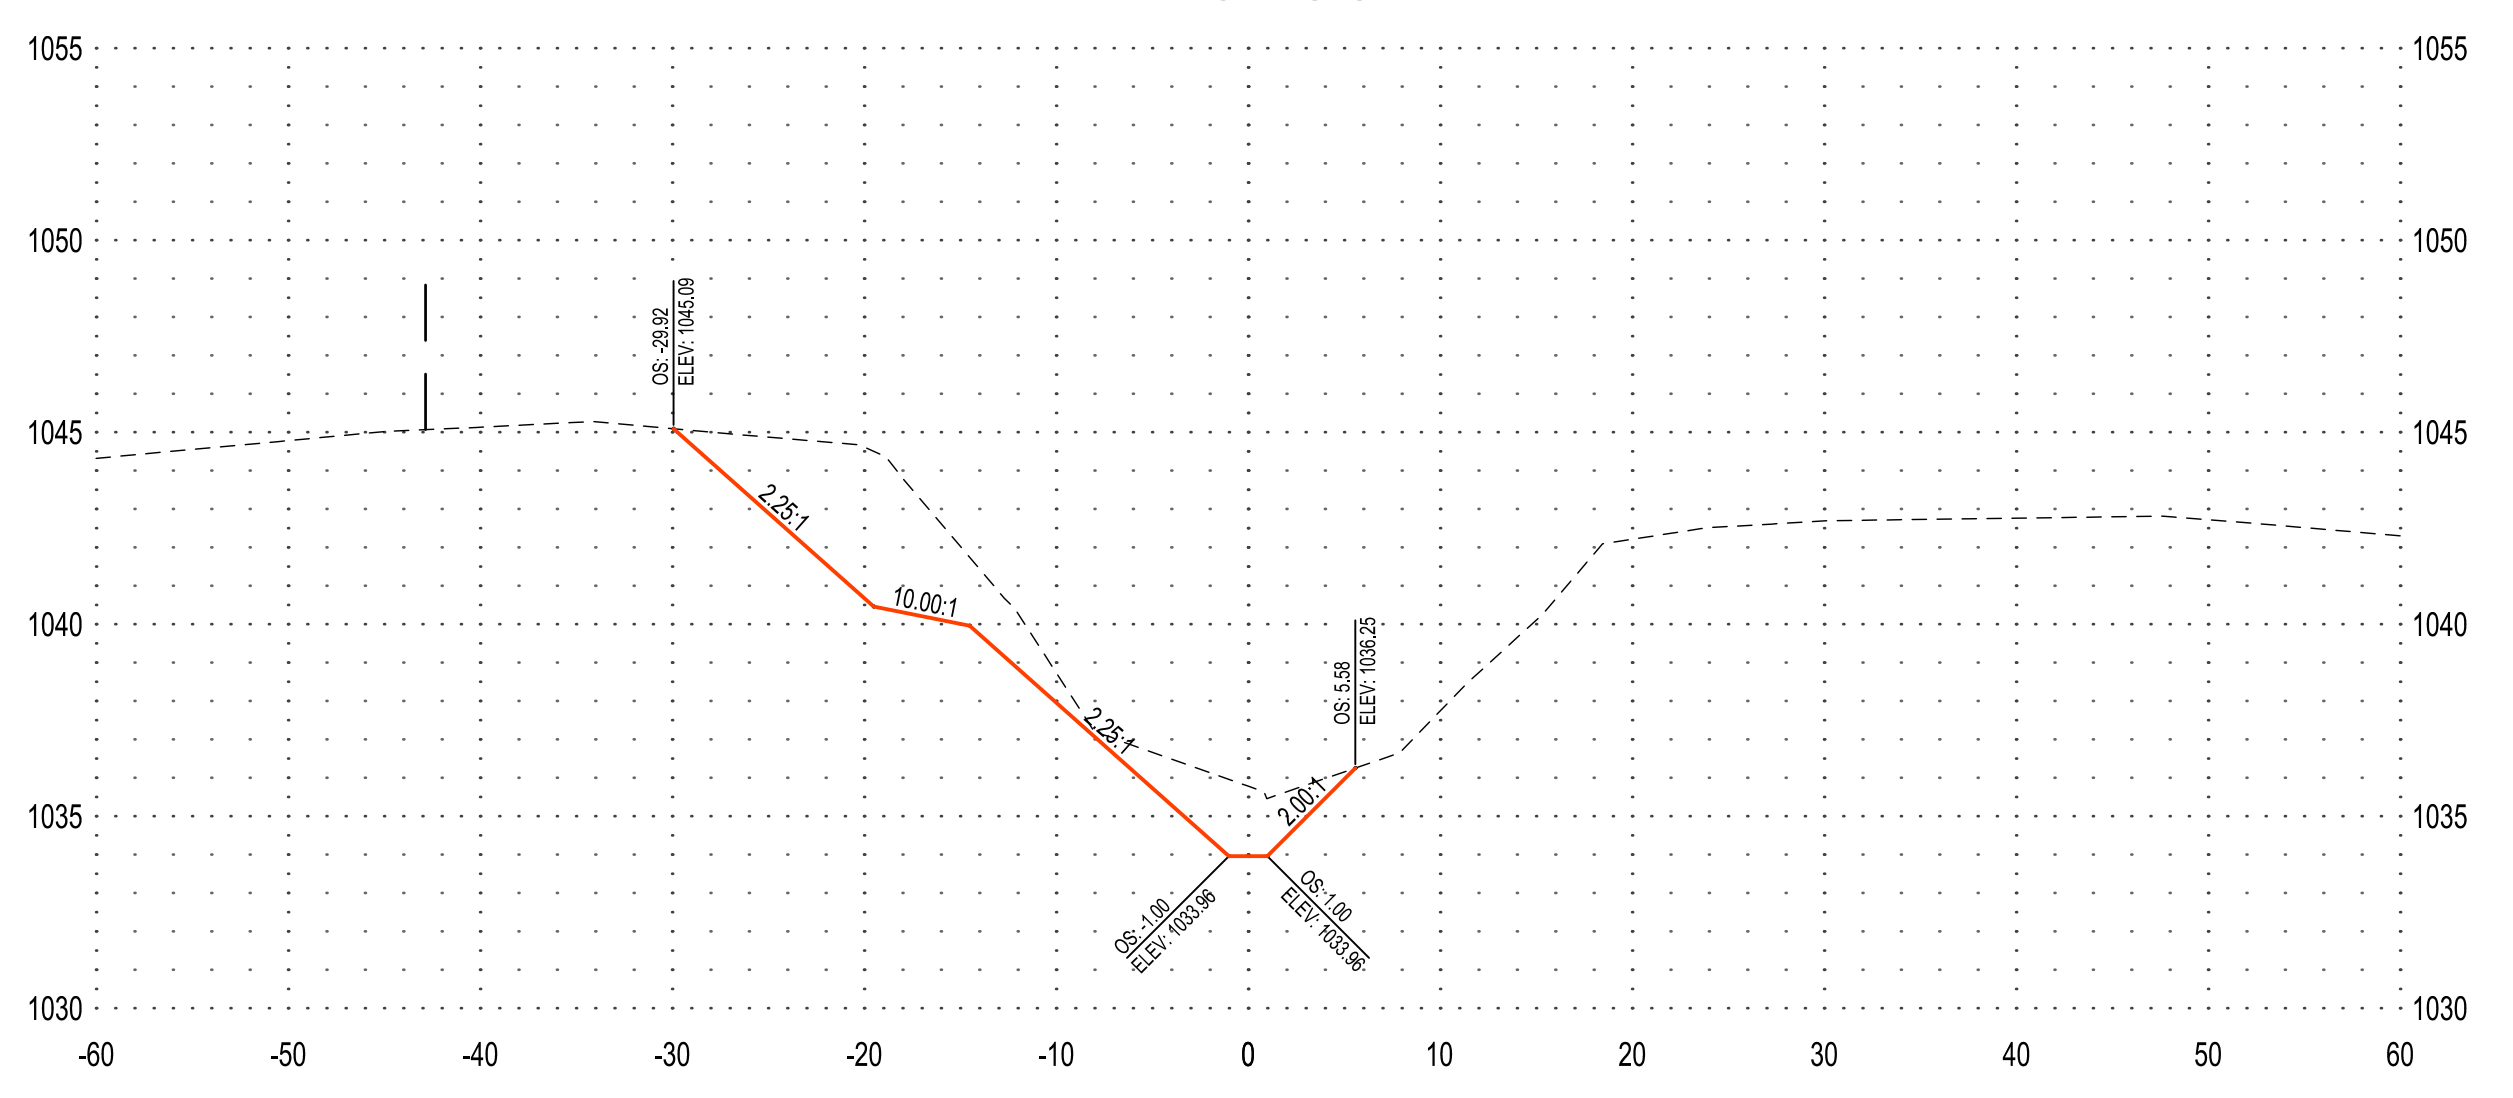


**113+00**

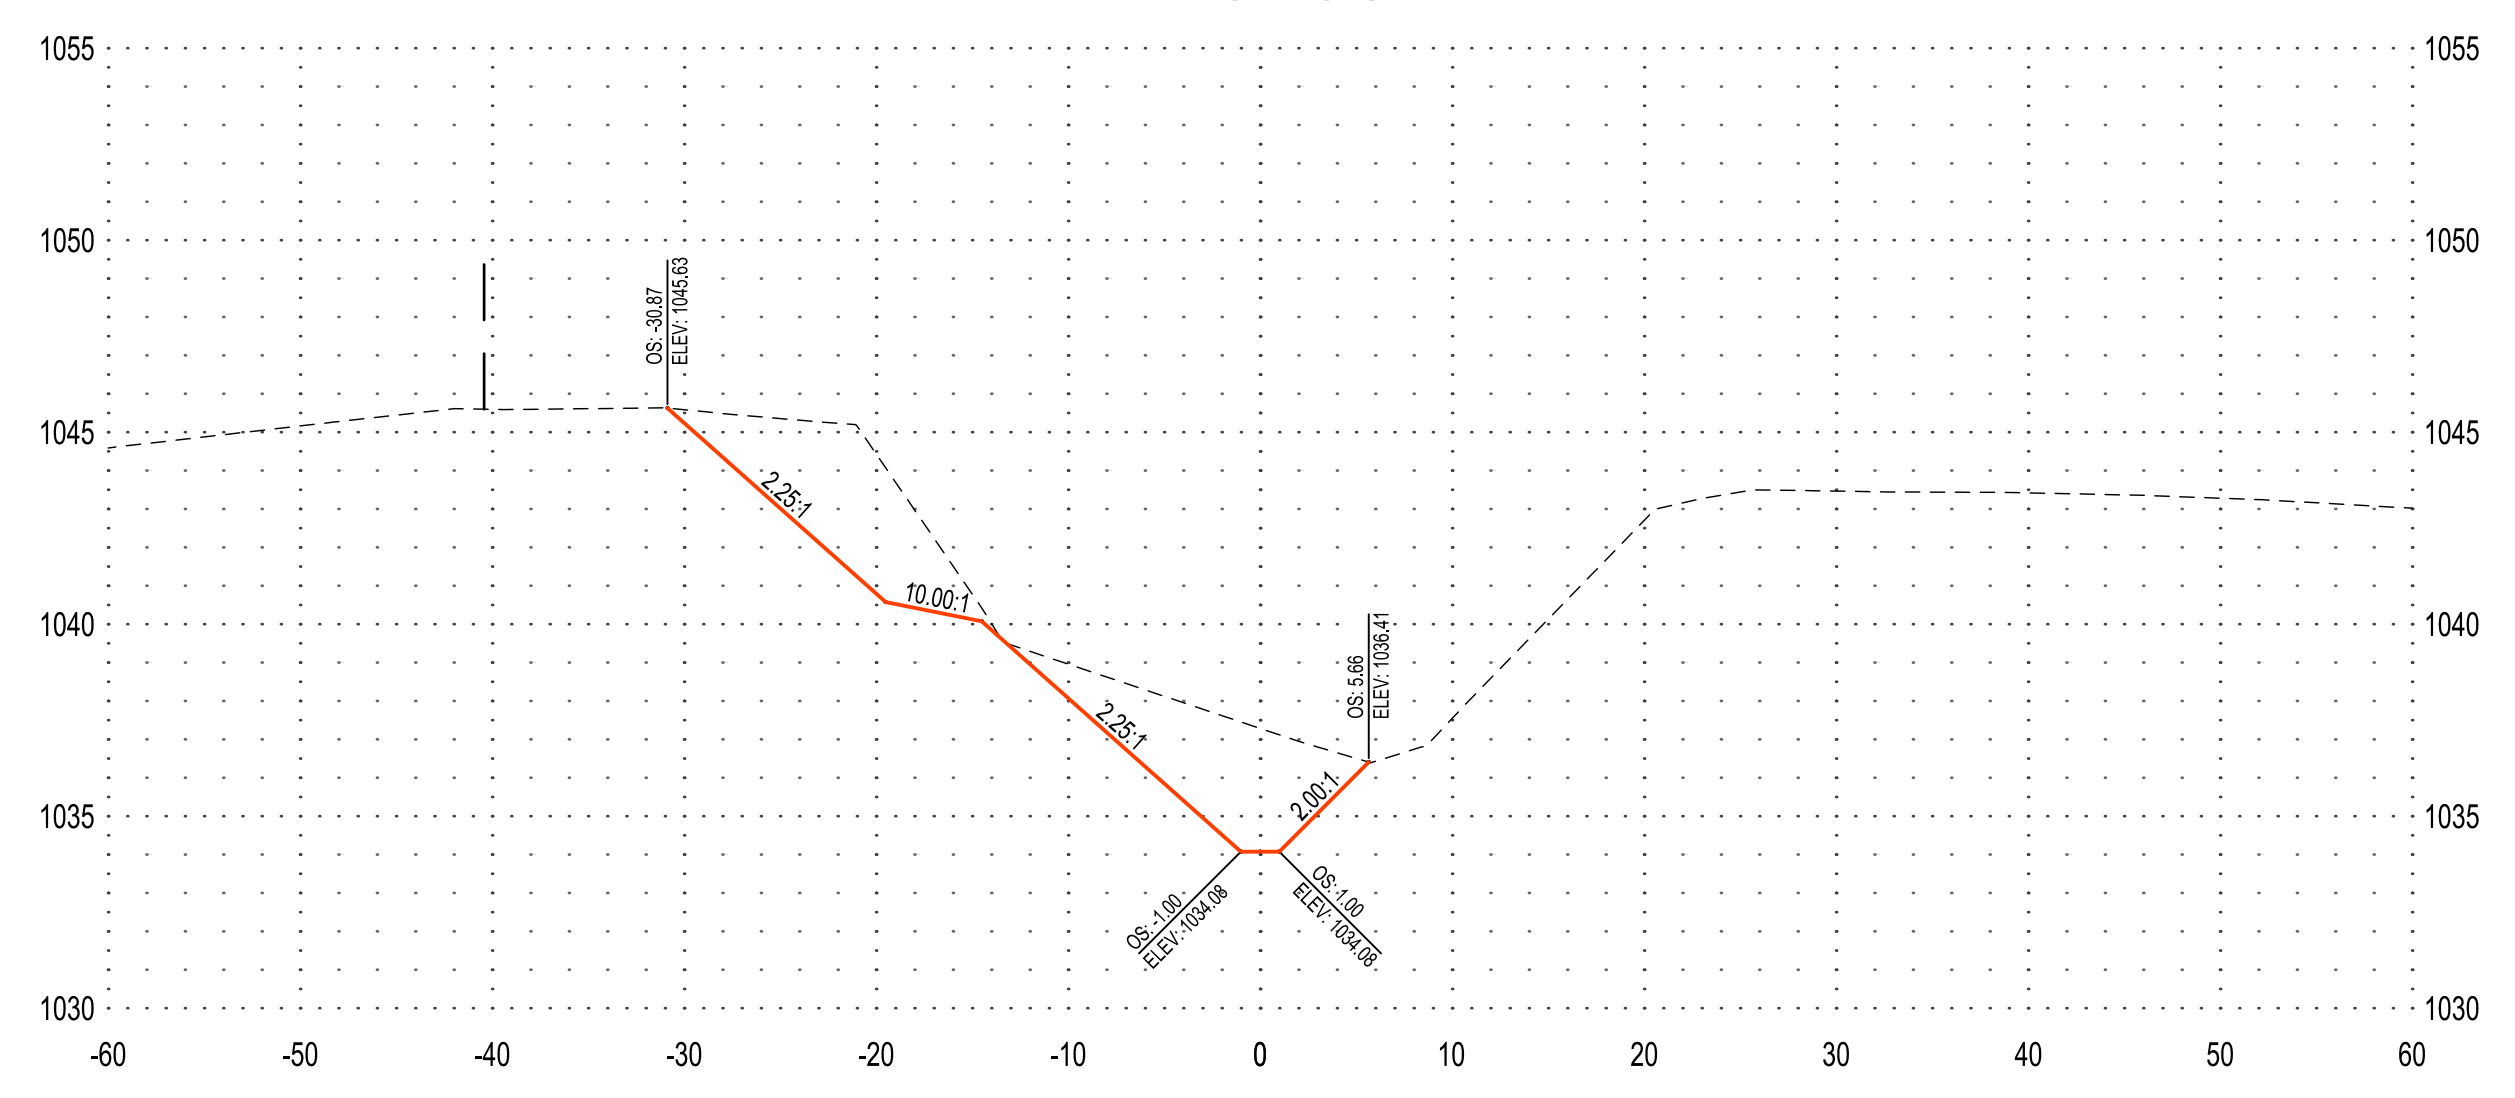

**109+00**

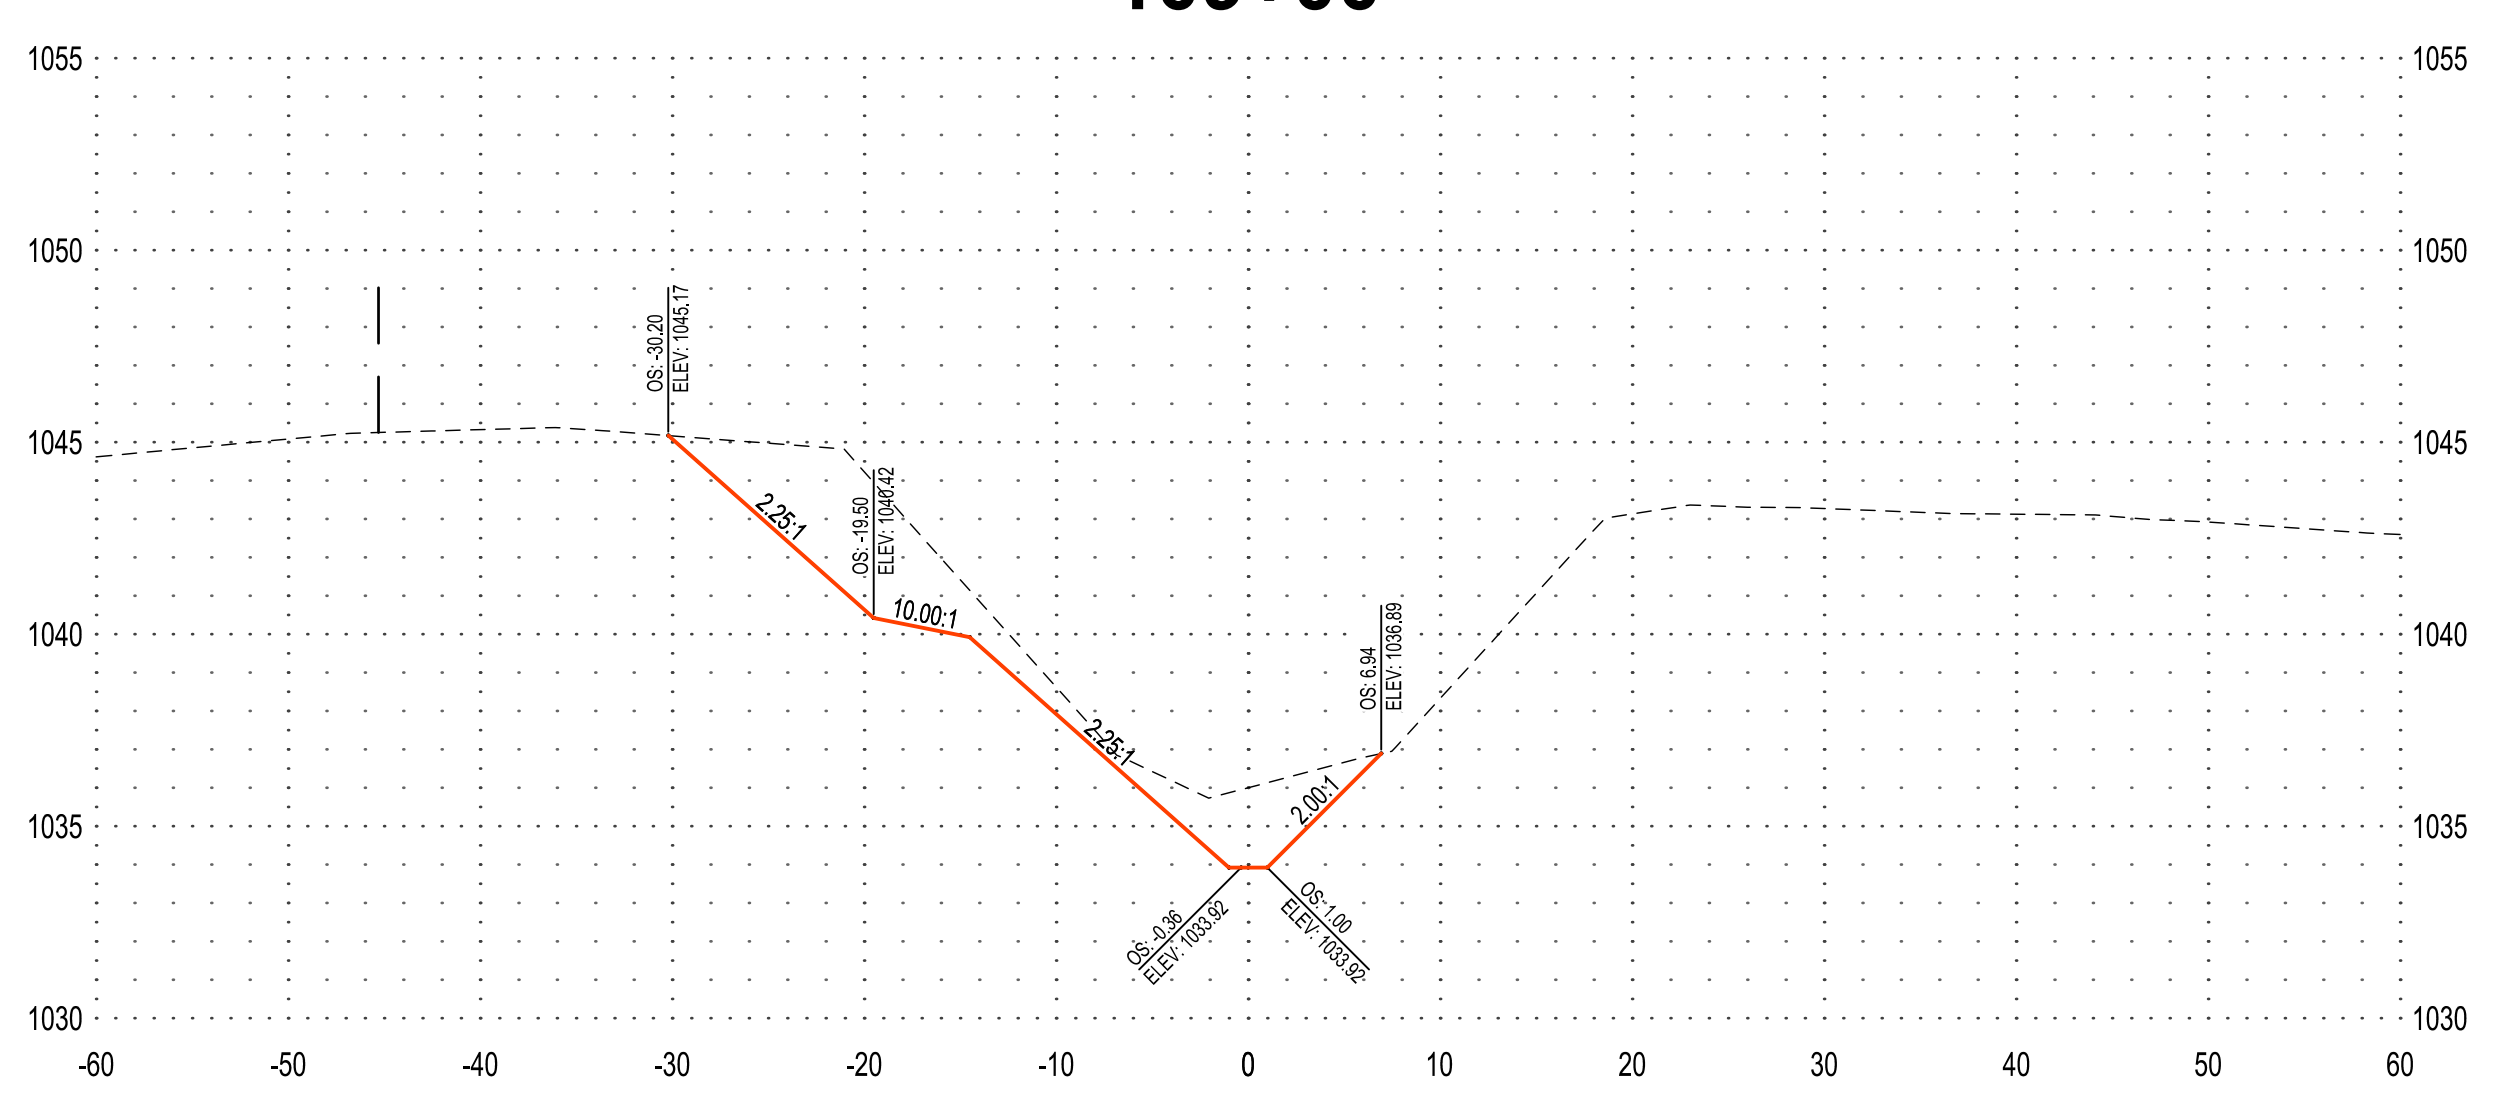


**112+00**

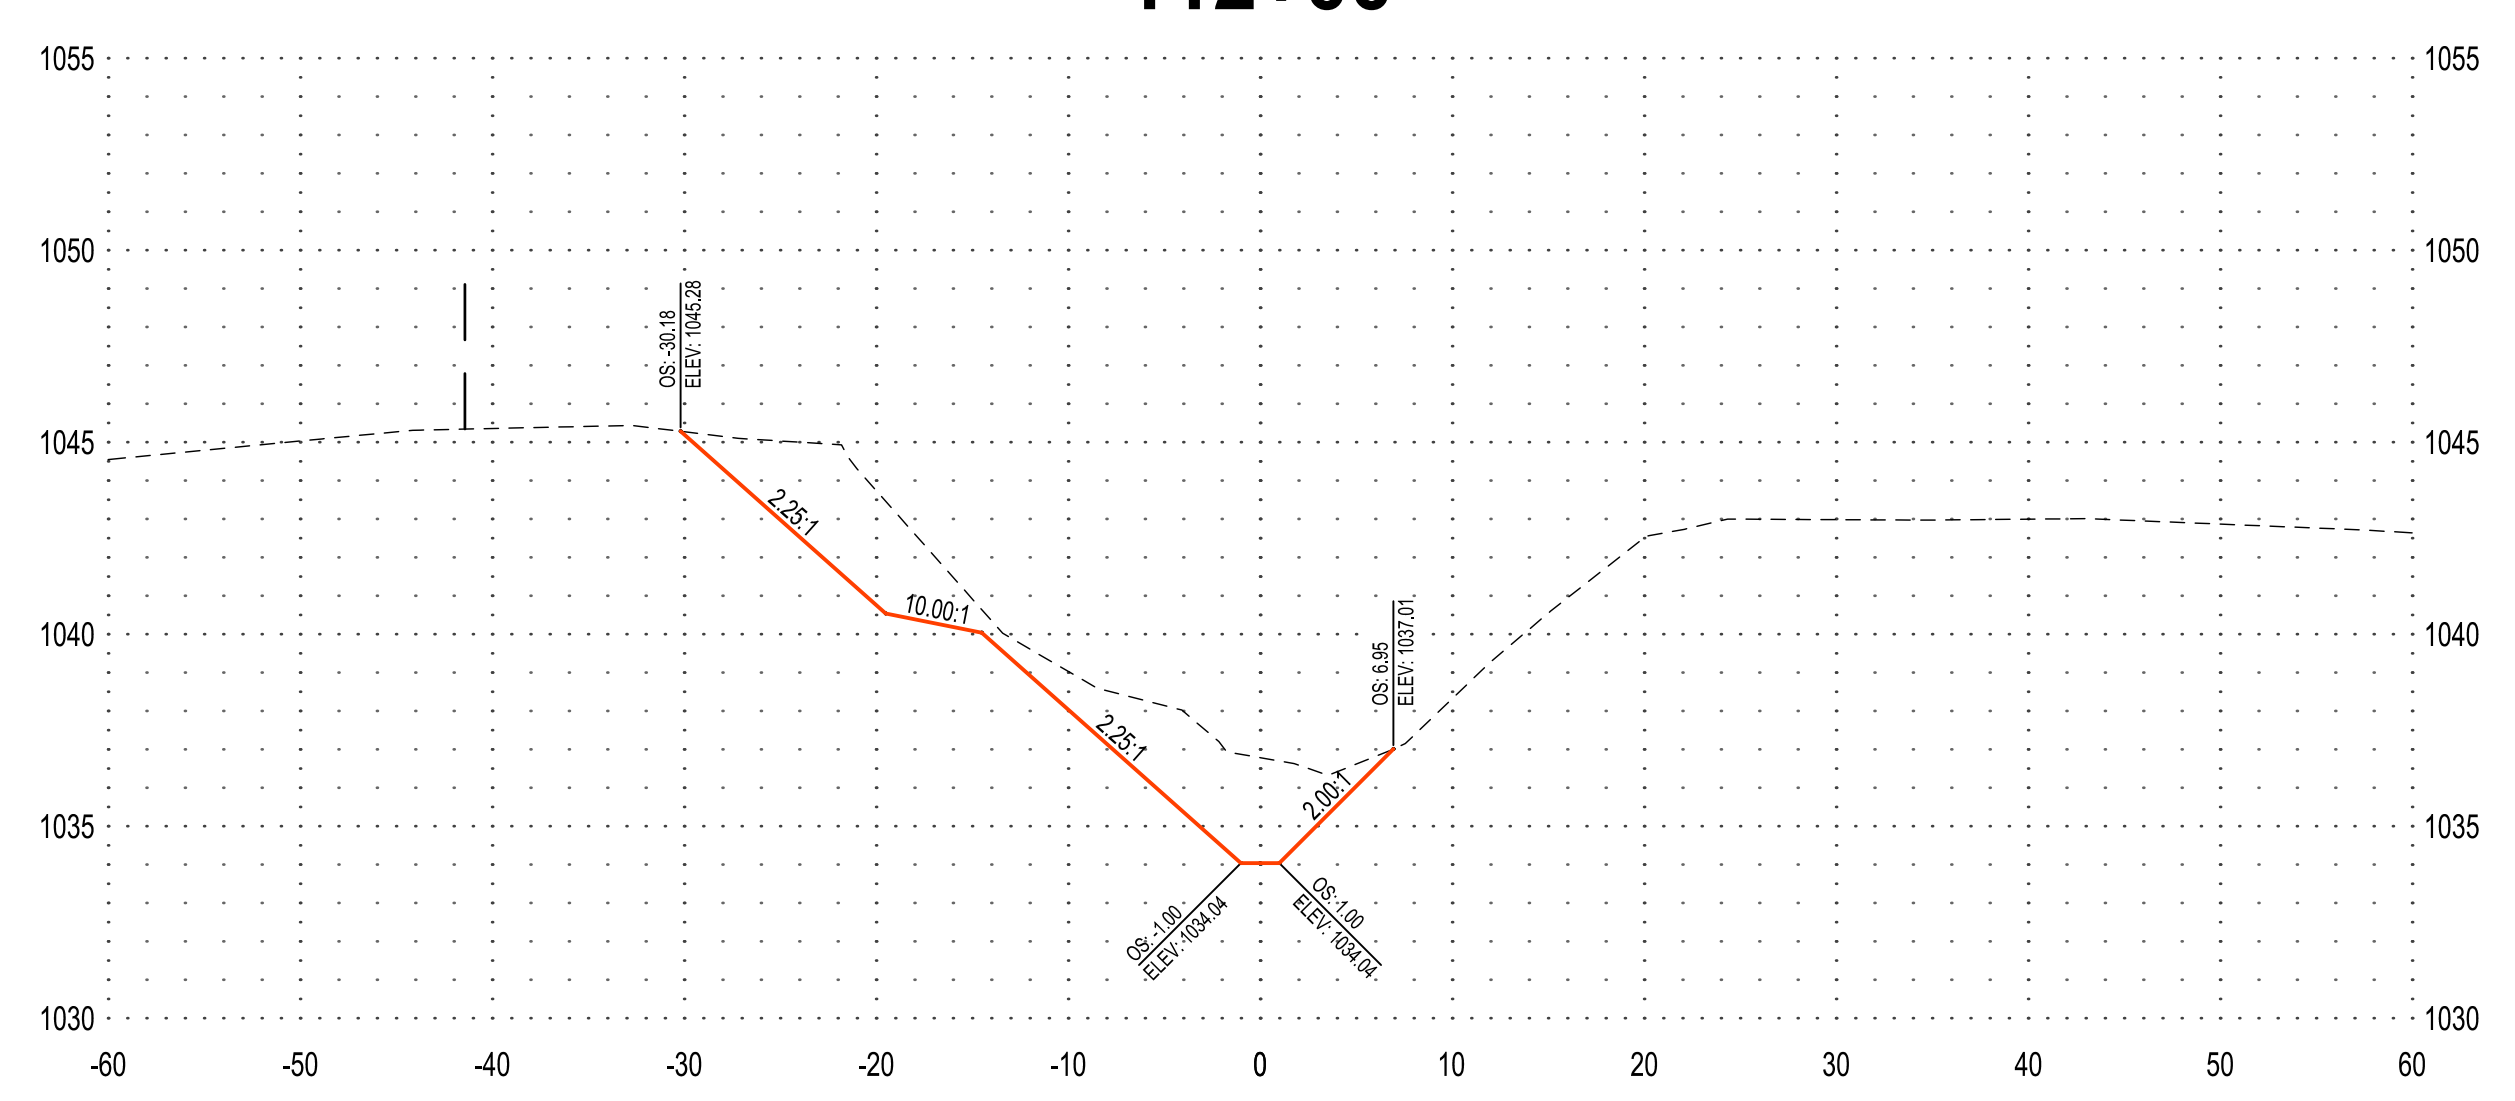







**117+00**

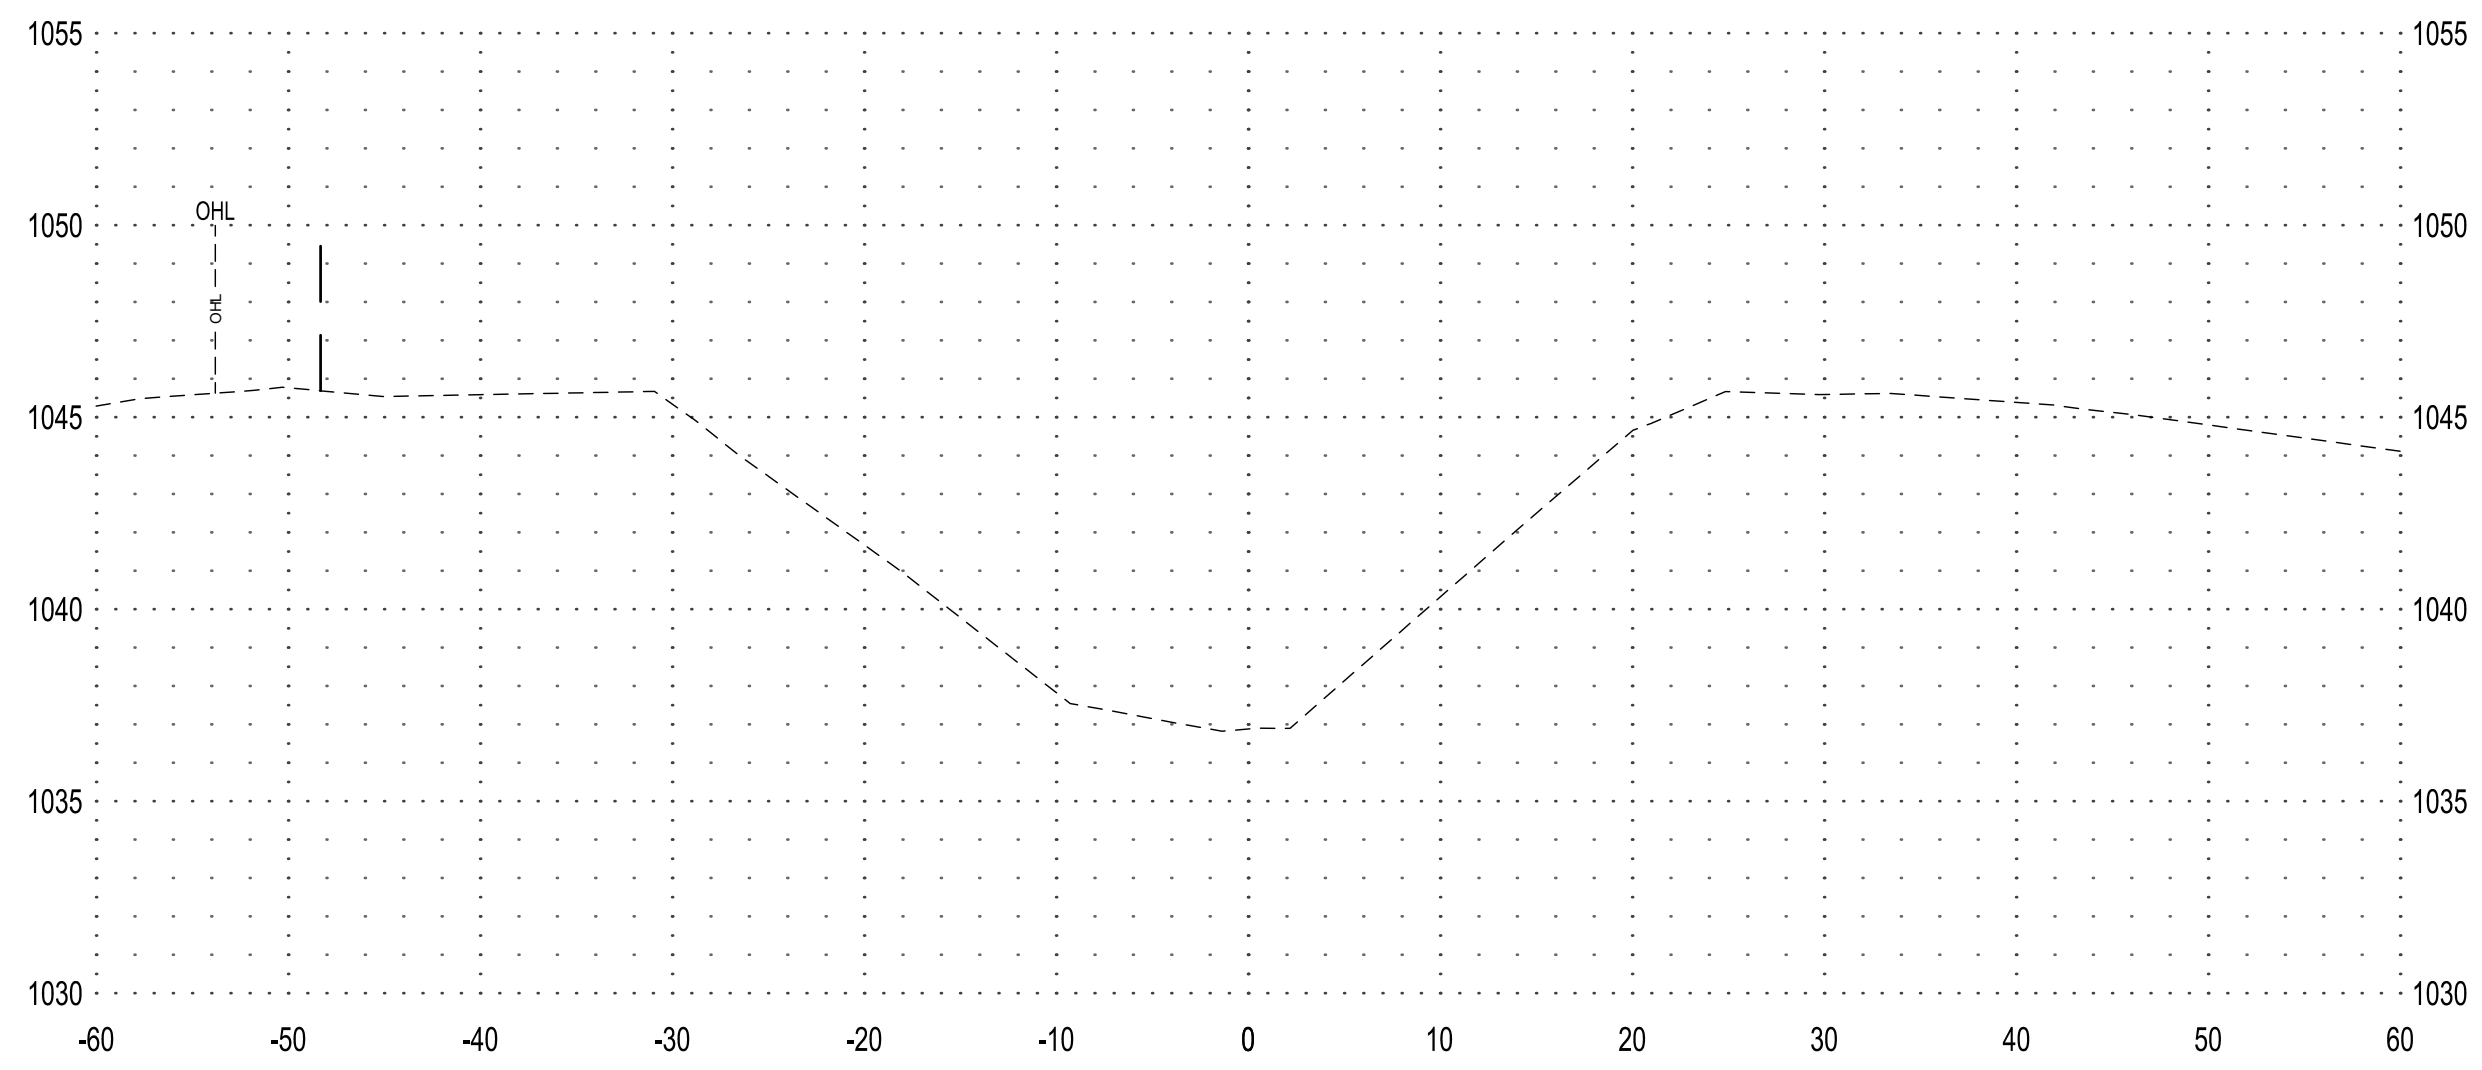


**120+00**

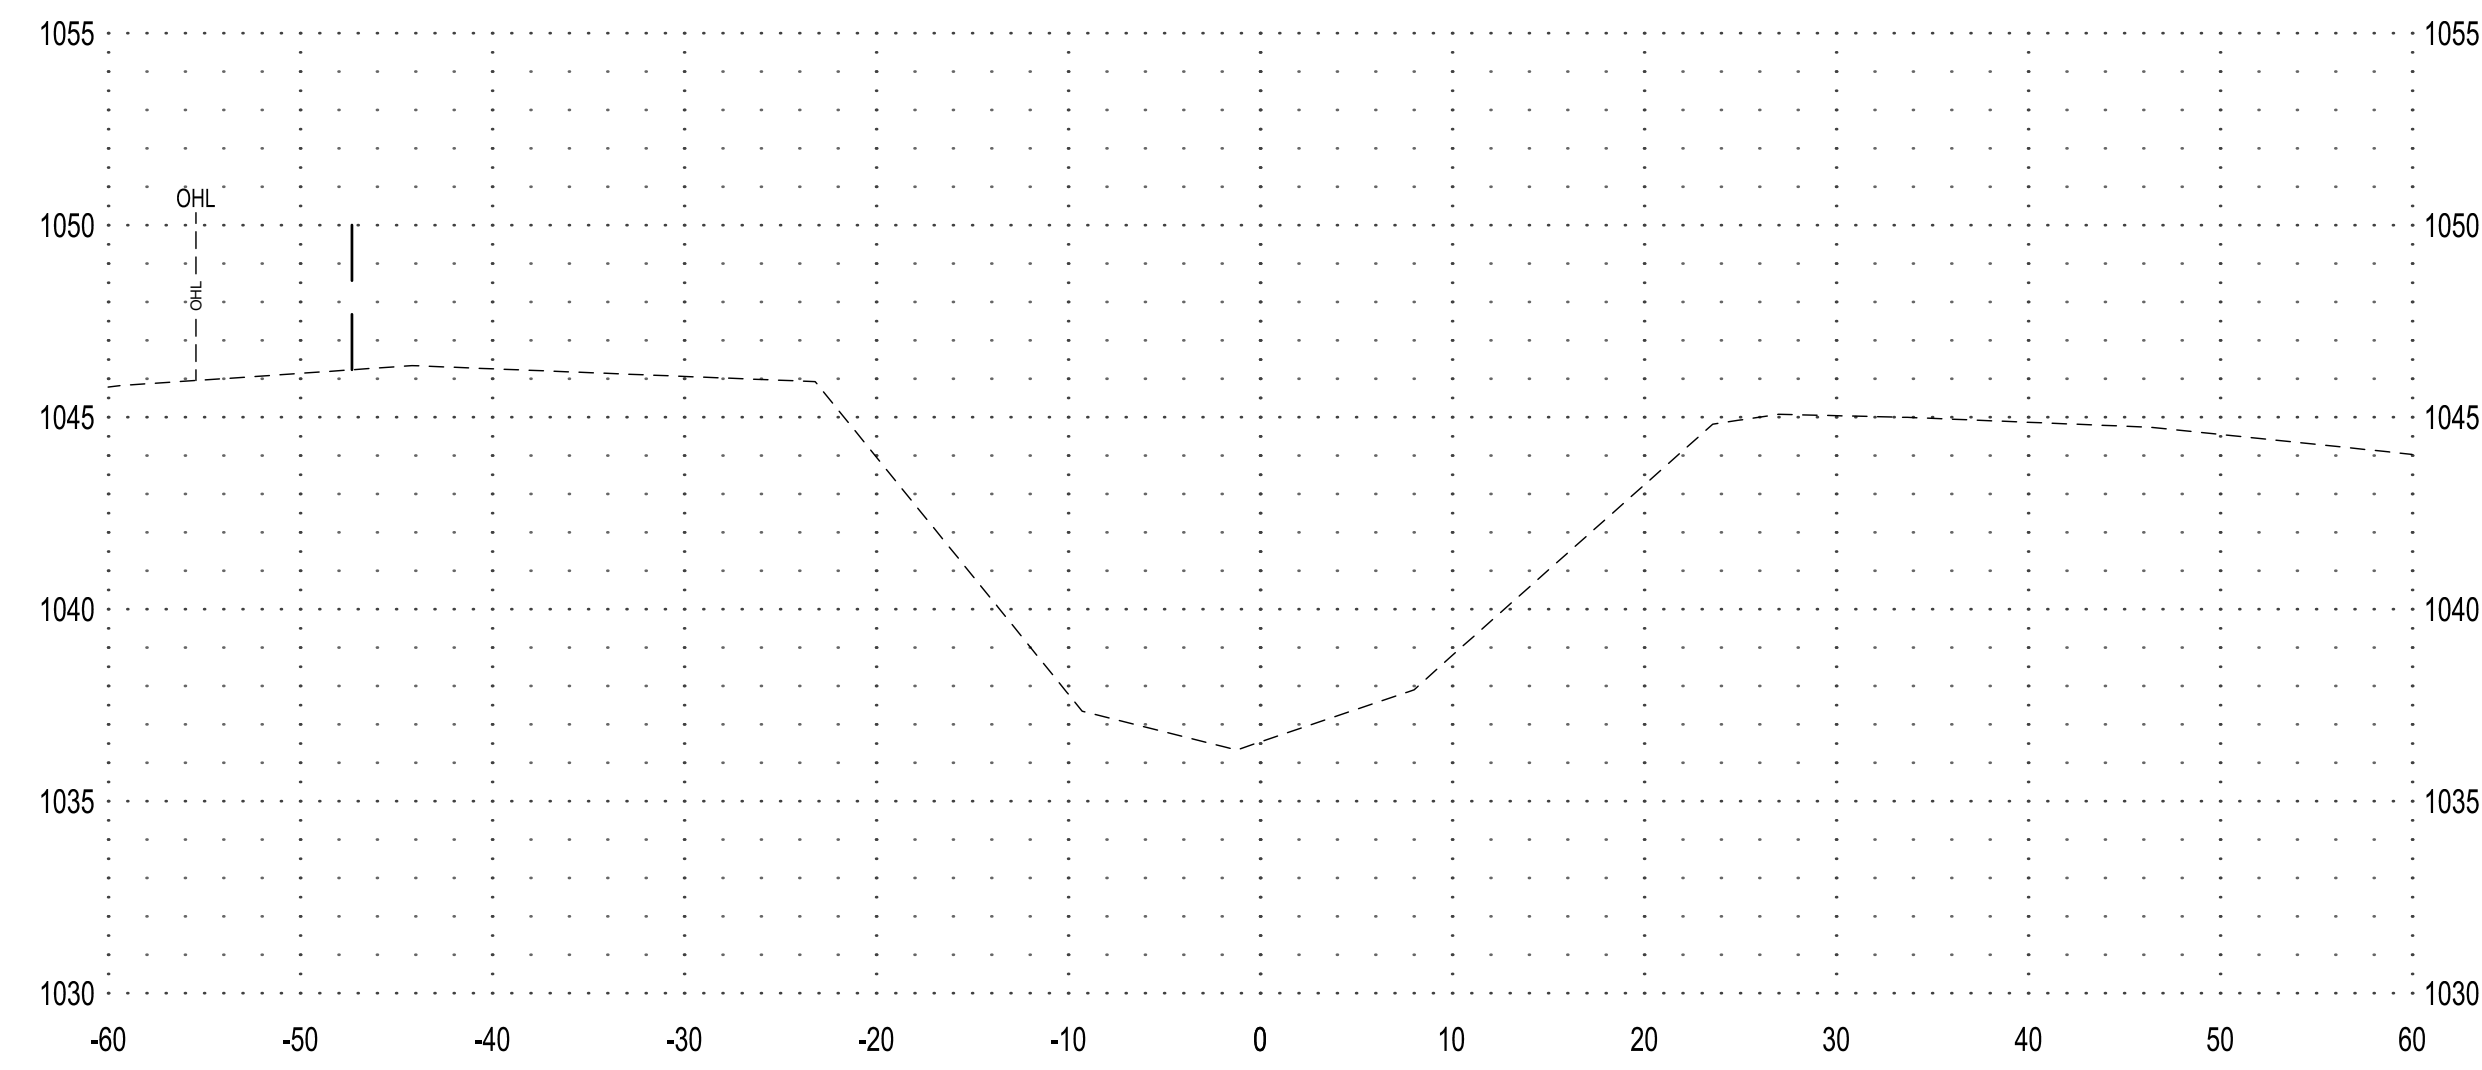


**116+00**

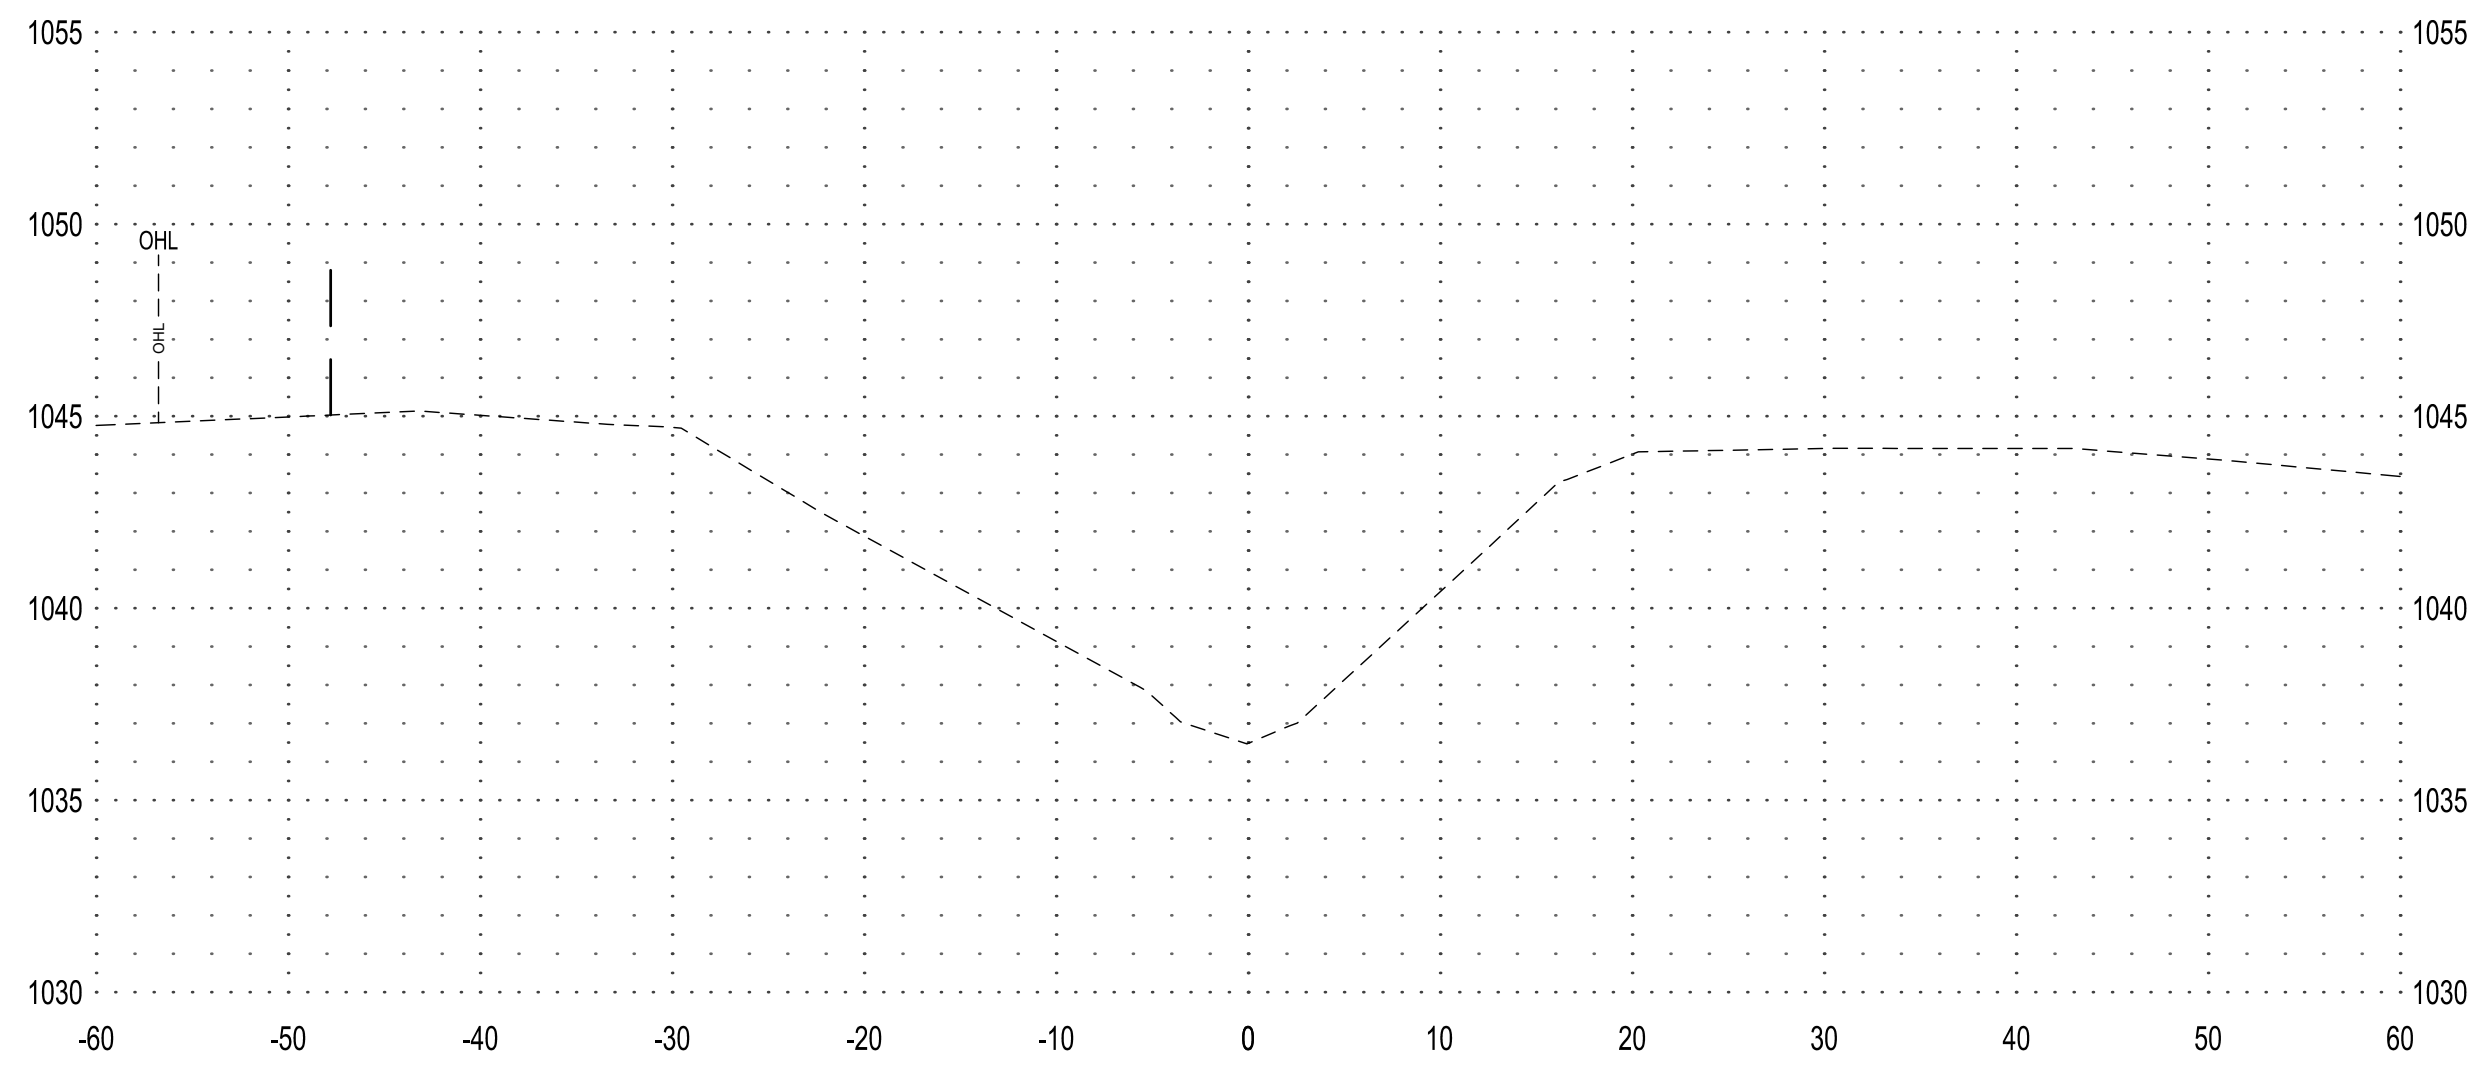


**119+00**

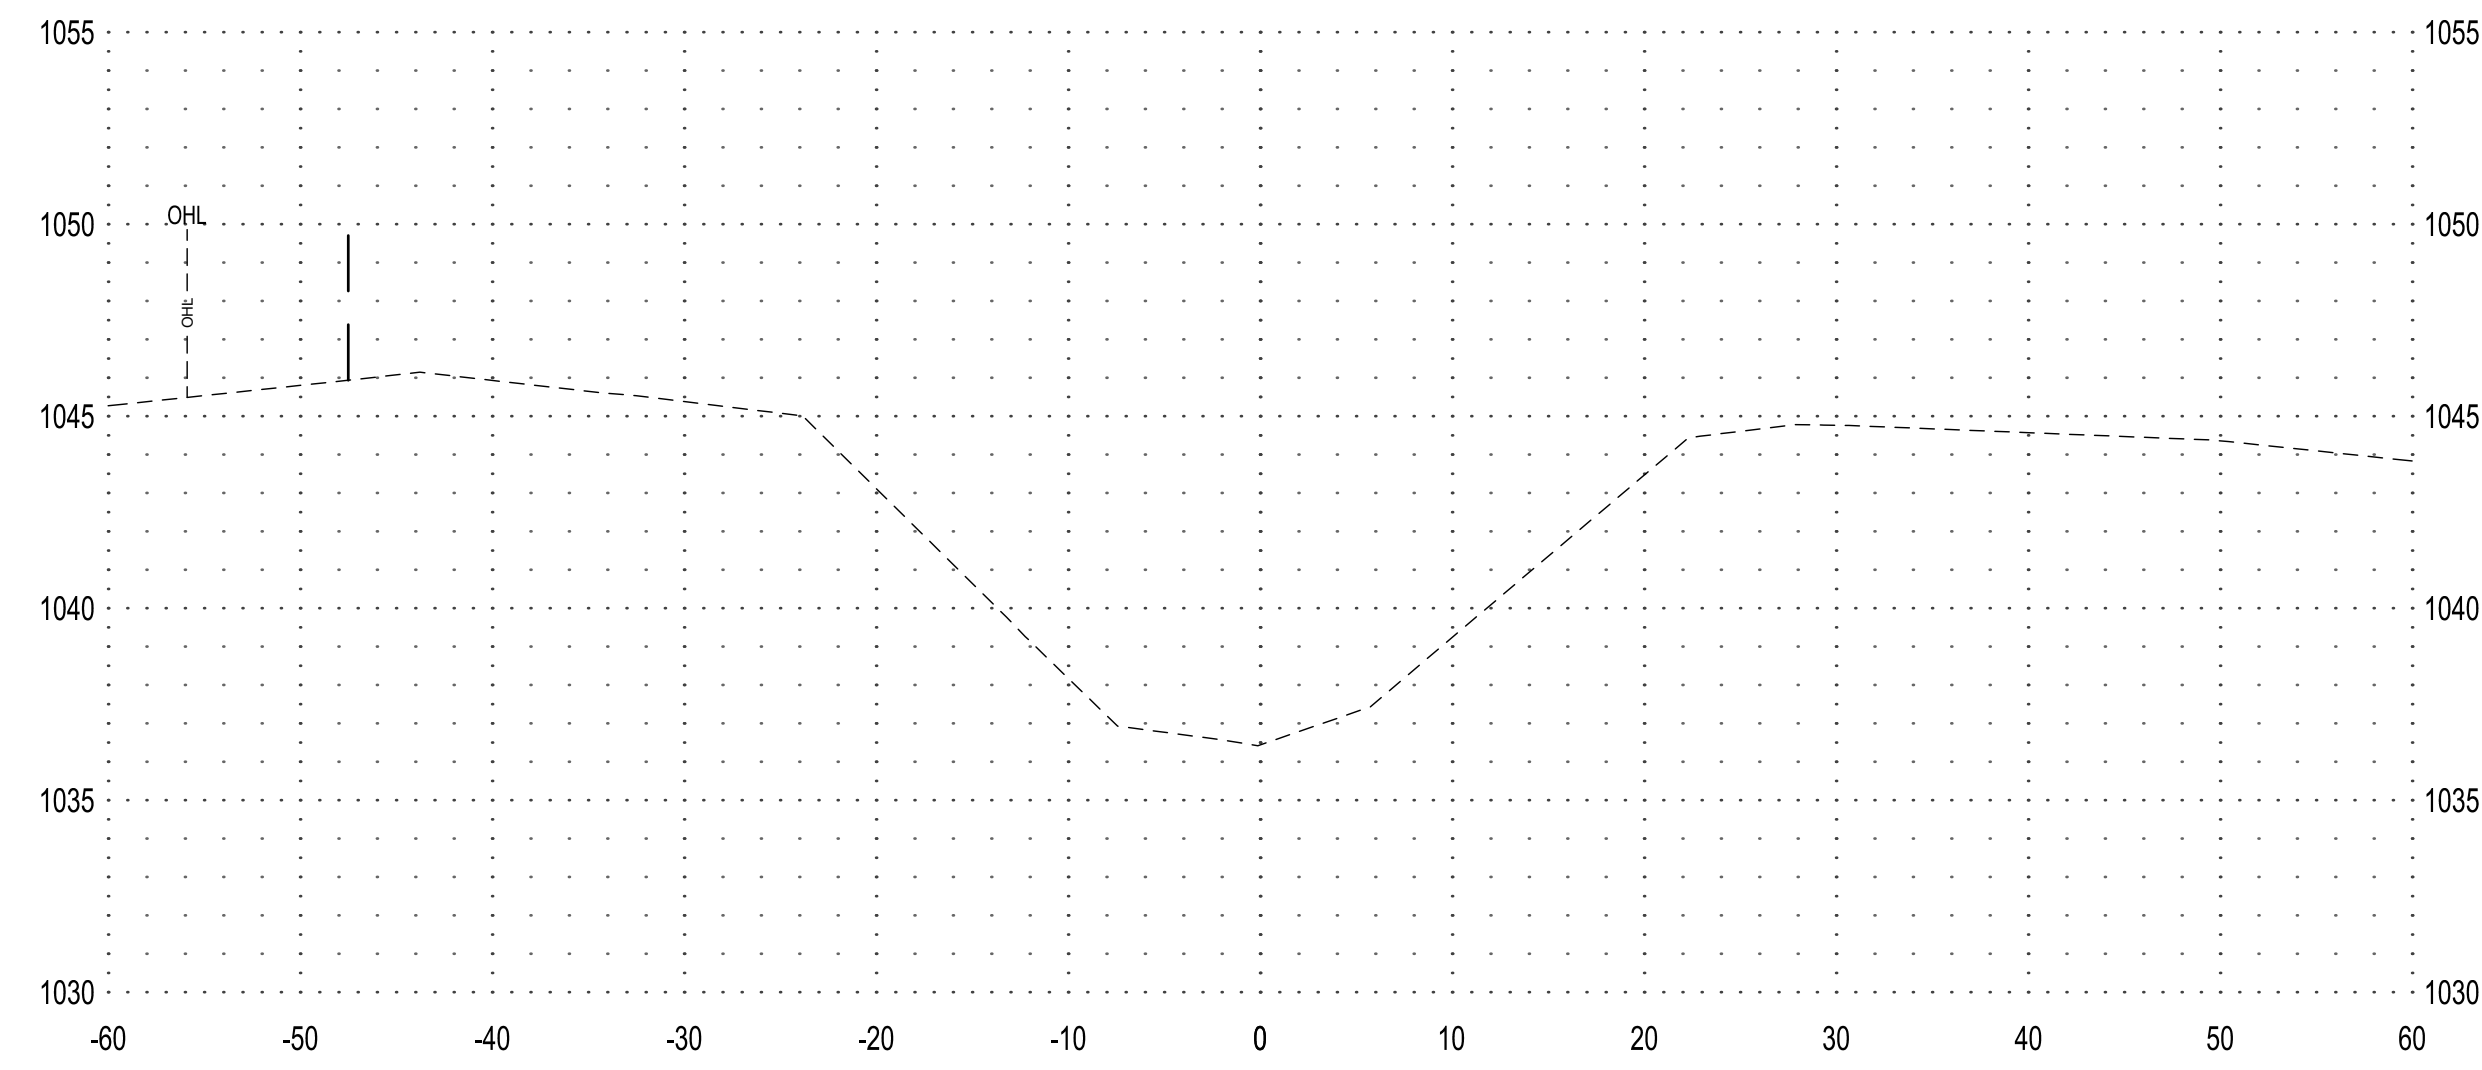

**115+00**

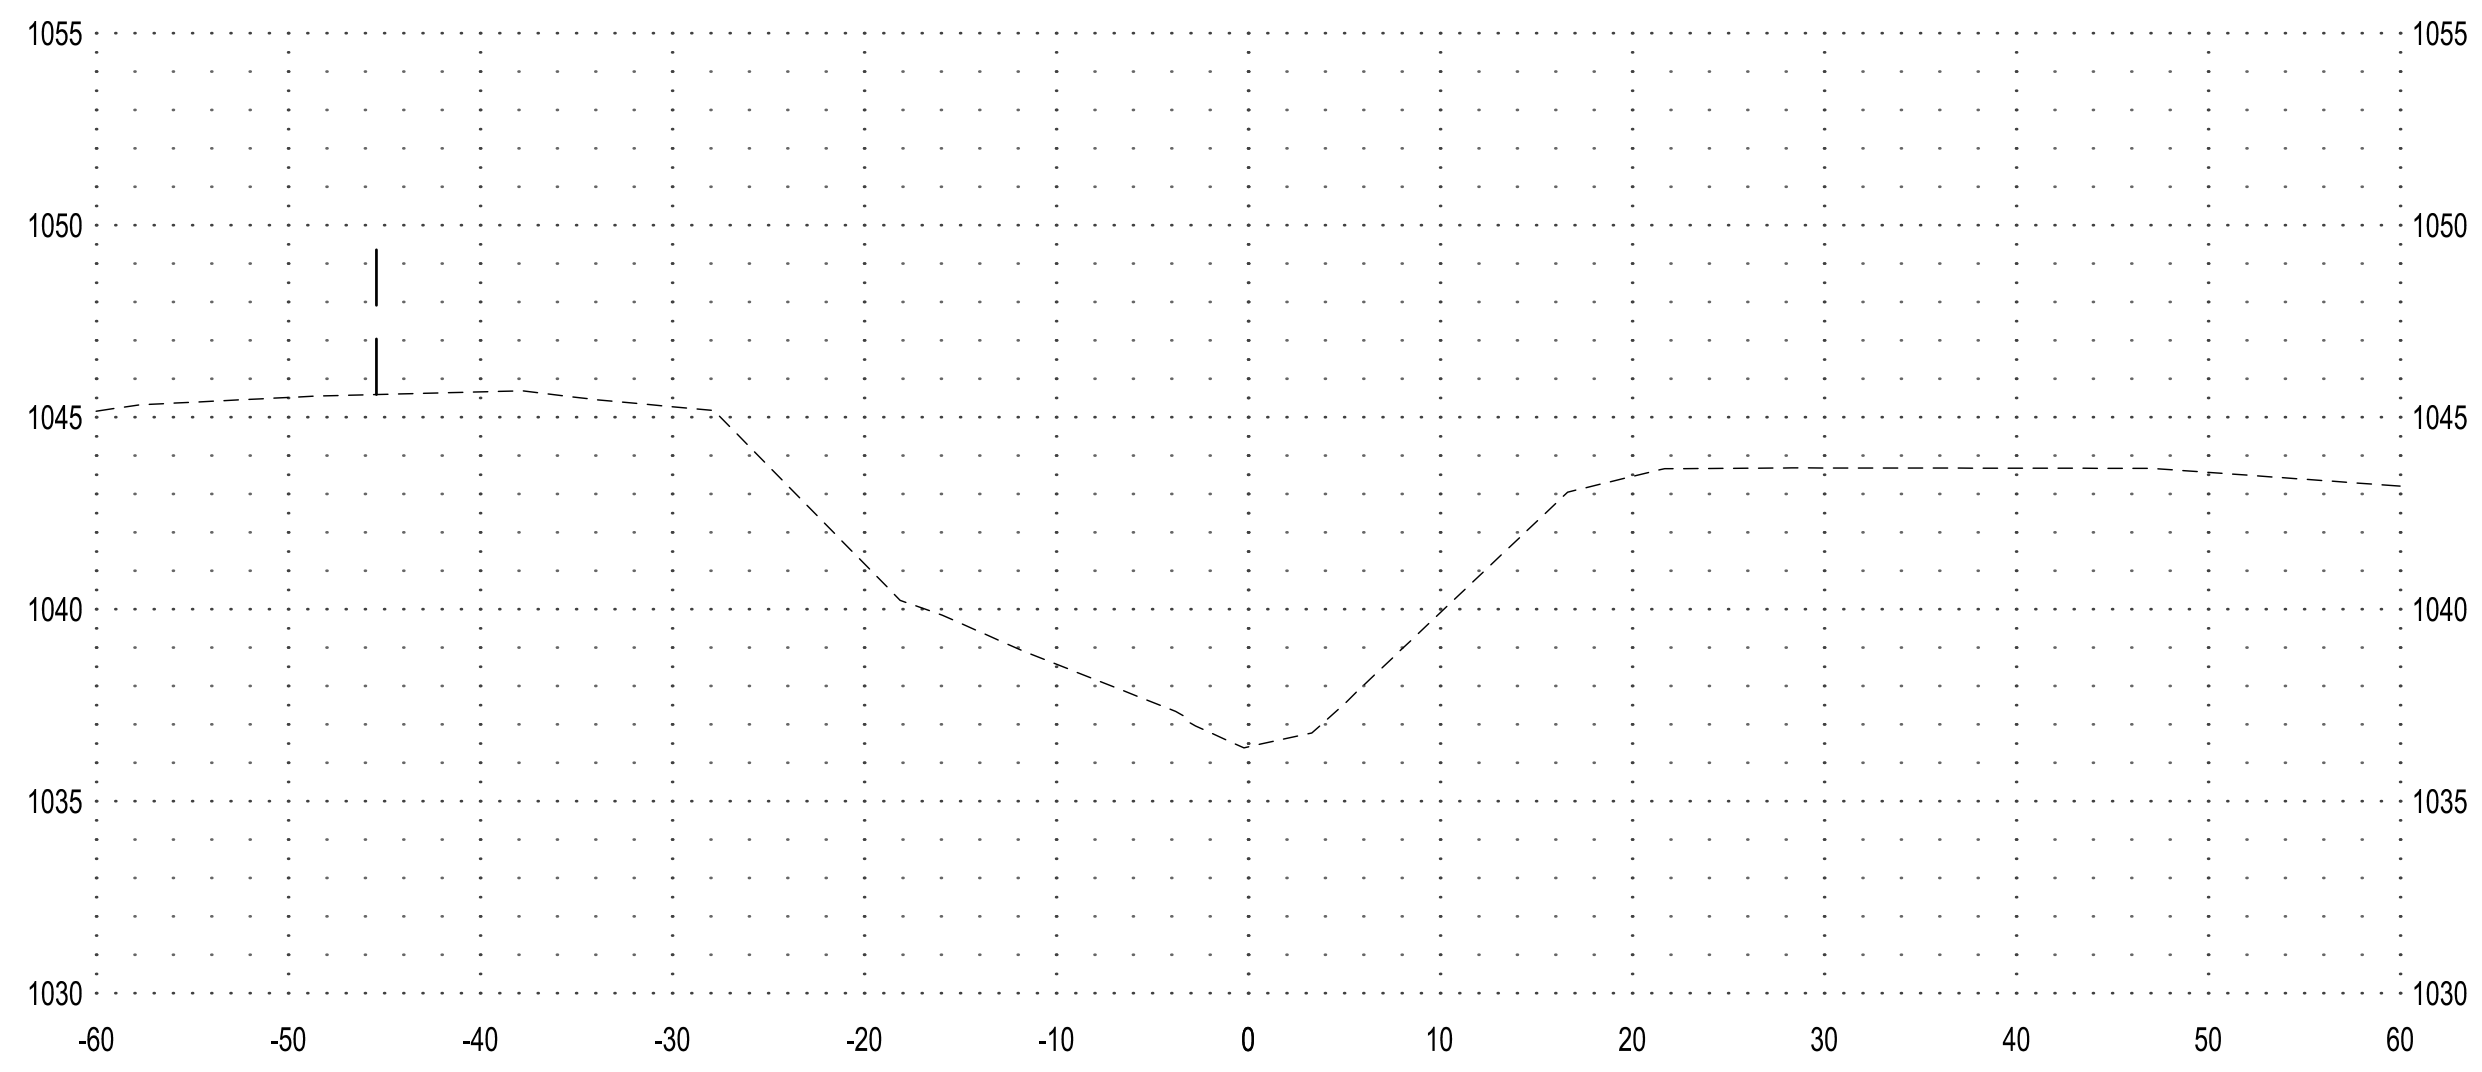

**118+00**

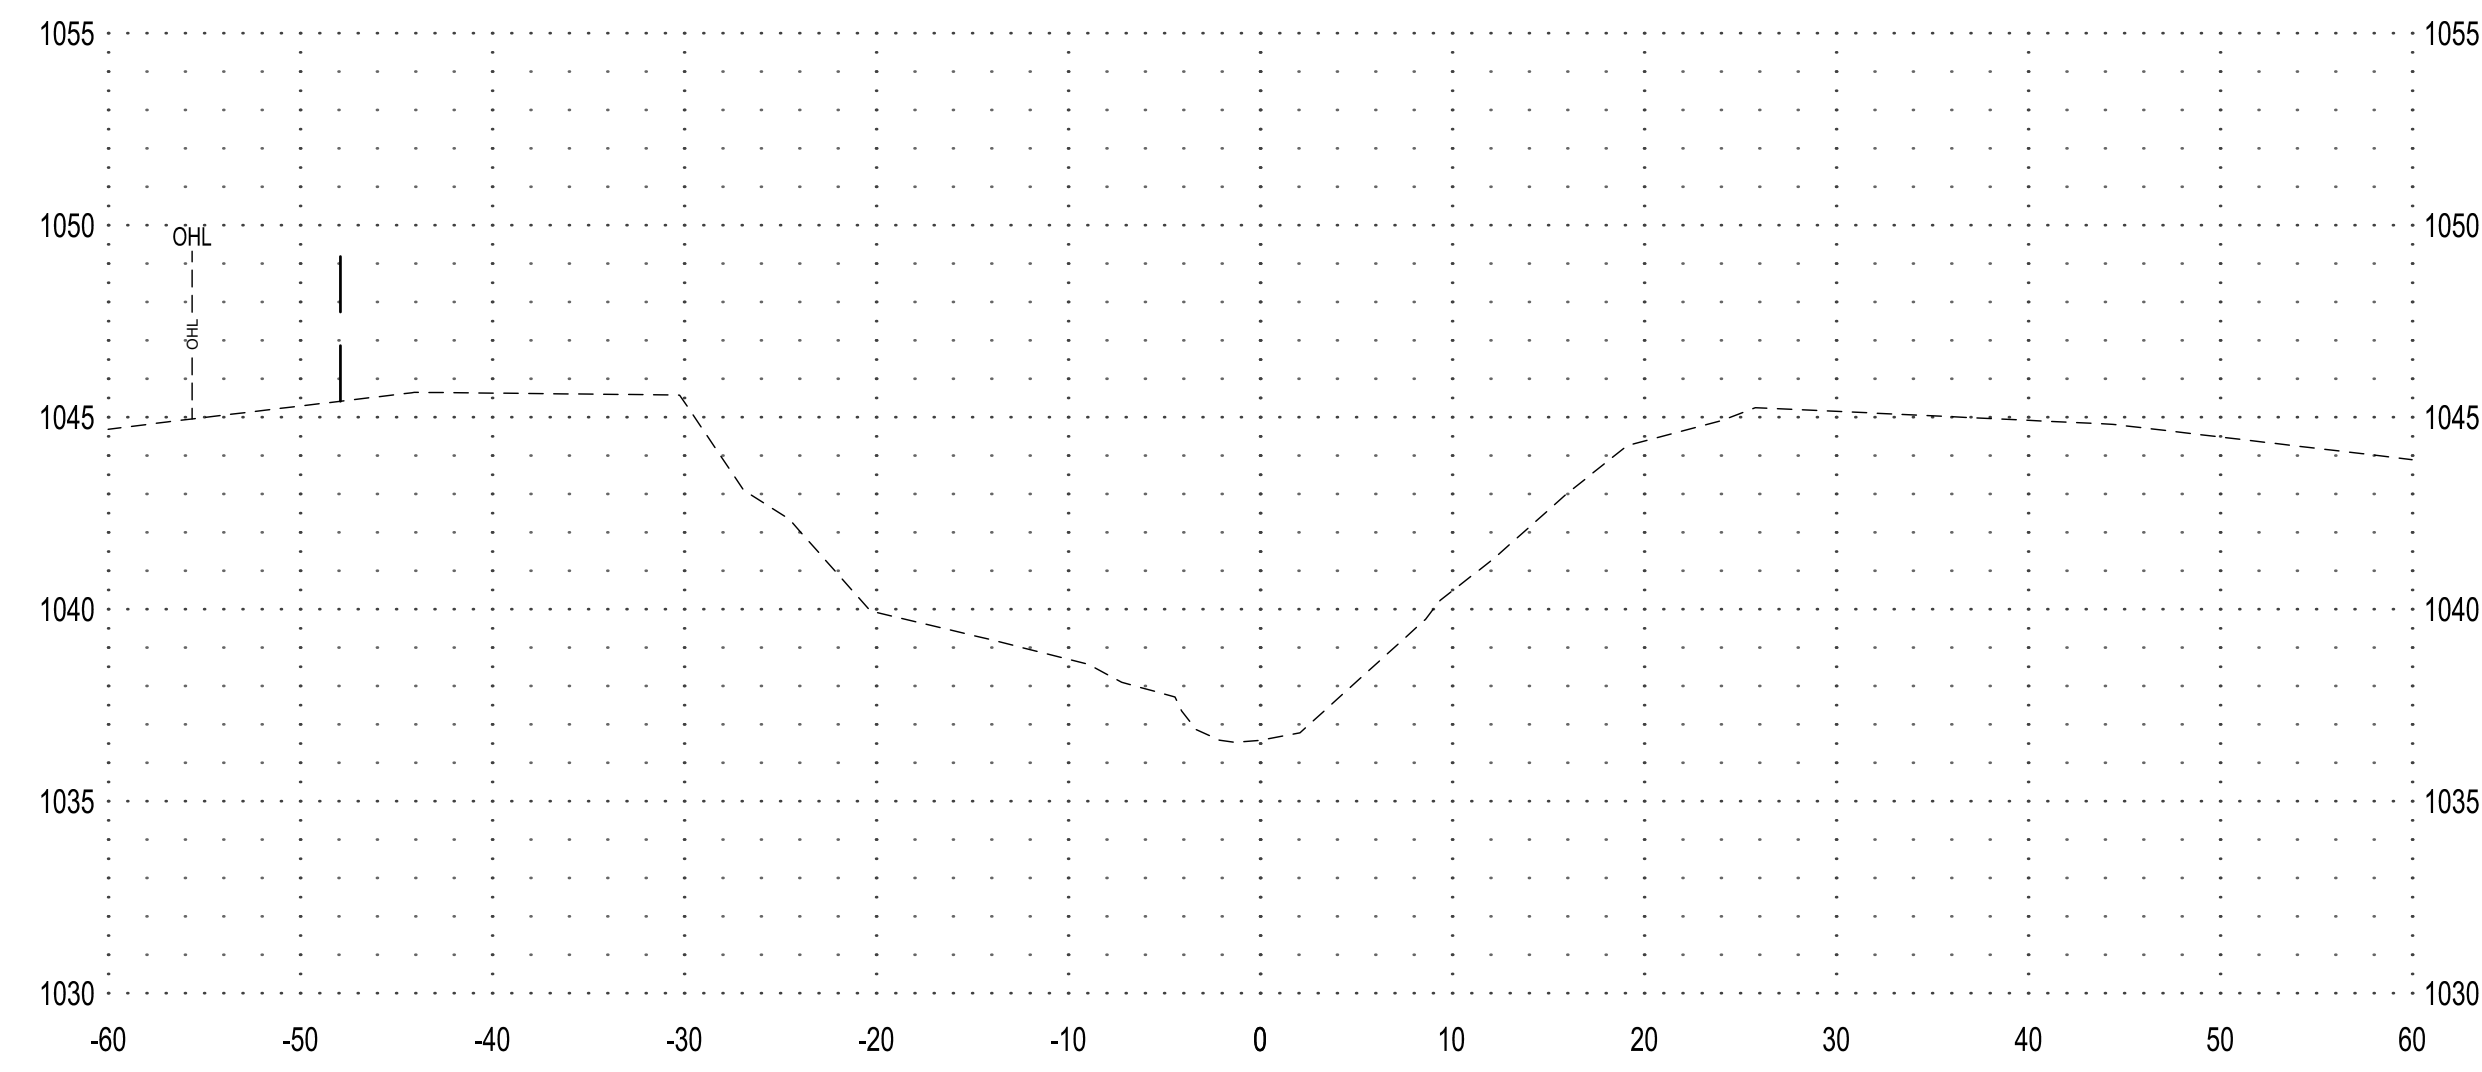

**NOTE:**  
THE CLARITY OF THESE PLANS DEPEND  
UPON COLOR COPIES. IF THIS TEXT DOES  
NOT APPEAR IN COLOR, THIS IS NOT AN  
ORIGINAL PLAN SET AND MAY RESULT IN  
MISINTERPRETATION.

THIS DOCUMENT IS THE PROPERTY OF I & S GROUP,  
INC. AND MAY NOT BE USED, COPIED OR DUPLICATED  
WITHOUT PRIOR WRITTEN CONSENT.

PROJECT  
**OLIVER LAKE  
DRAINAGE DITCH  
LATERAL 1**

ONAWA IOWA

REVISION SCHEDULE		
DATE	DESCRIPTION	BY

PROJECT NO.	23-29660
FILE NAME	29660 SECTIONS
DRAWN BY	KJH
DESIGNED BY	RAM
REVIEWED BY	CDR
ORIGINAL ISSUE DATE	---/---/---
CLIENT PROJECT NO.	-


TITLE  
**CROSS SECTIONS  
LATERAL 1**

SHEET  
**30**  
OF 43


**PRELIMINARY NOT FOR CONSTRUCTION**




**123+00**

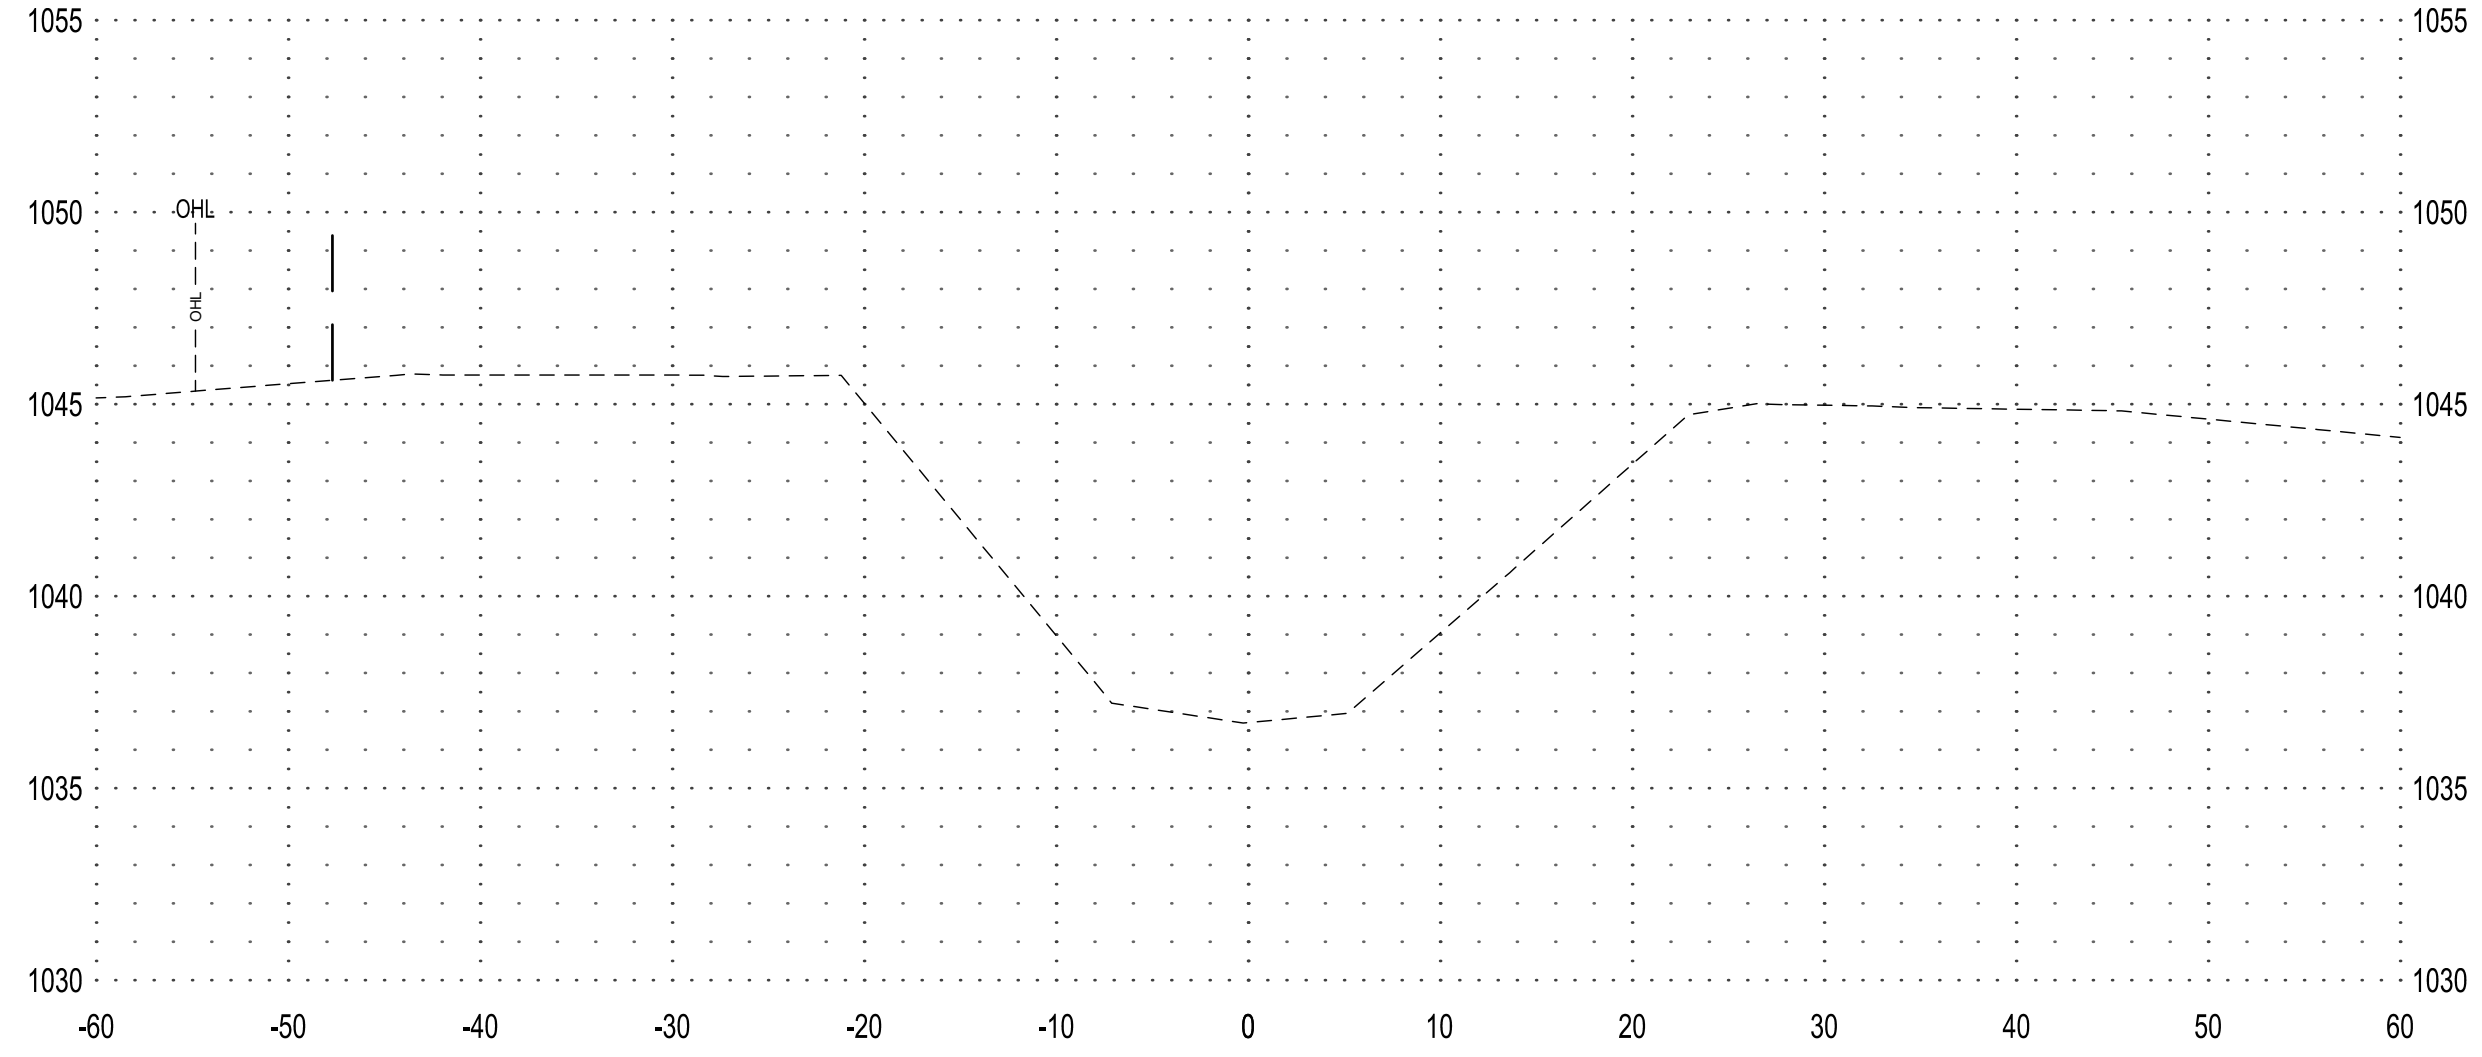


**126+00**

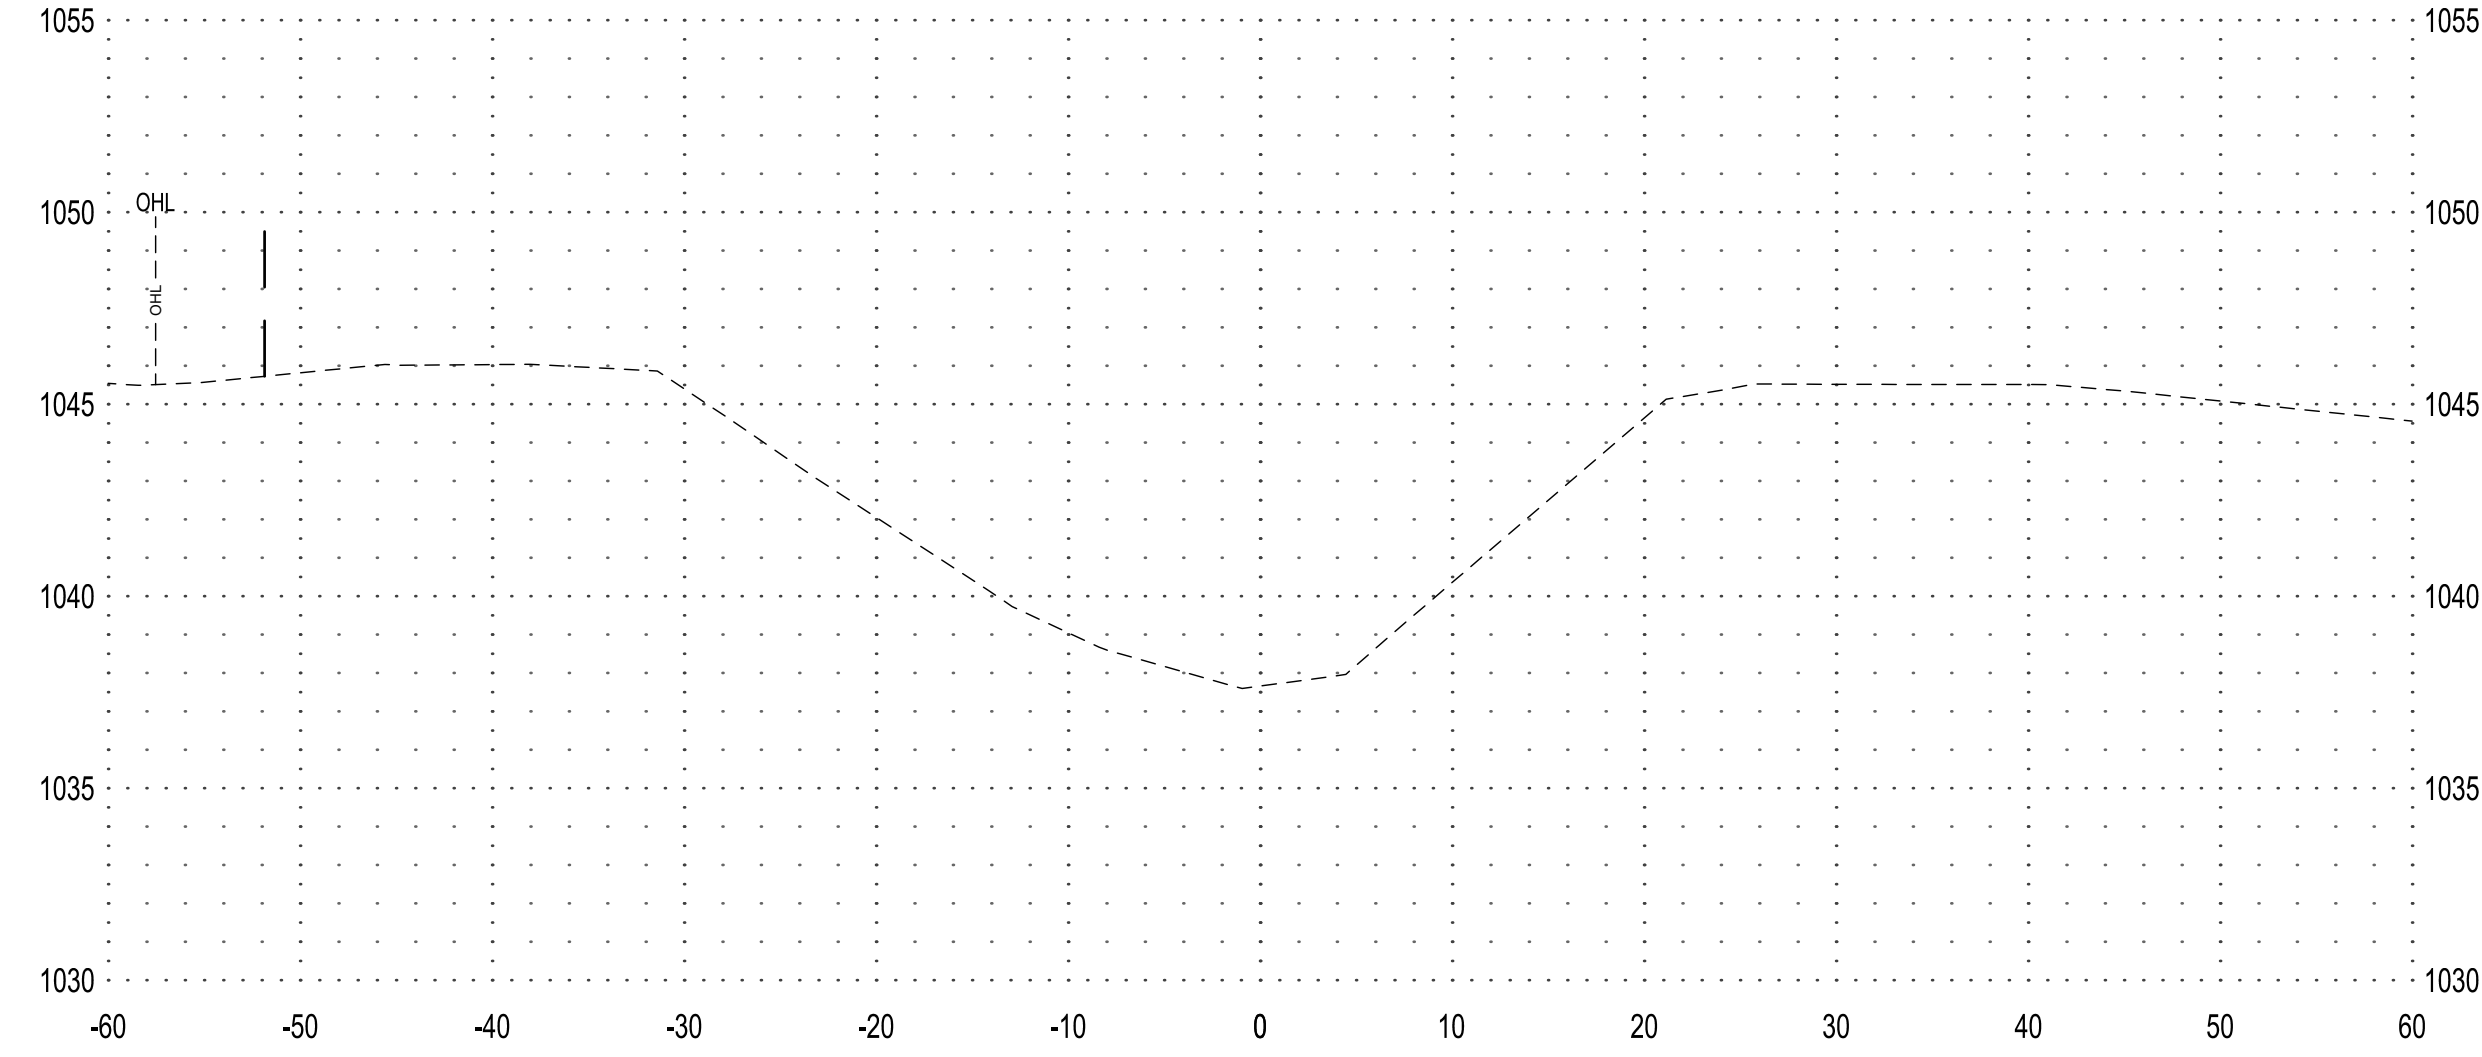


**122+00**

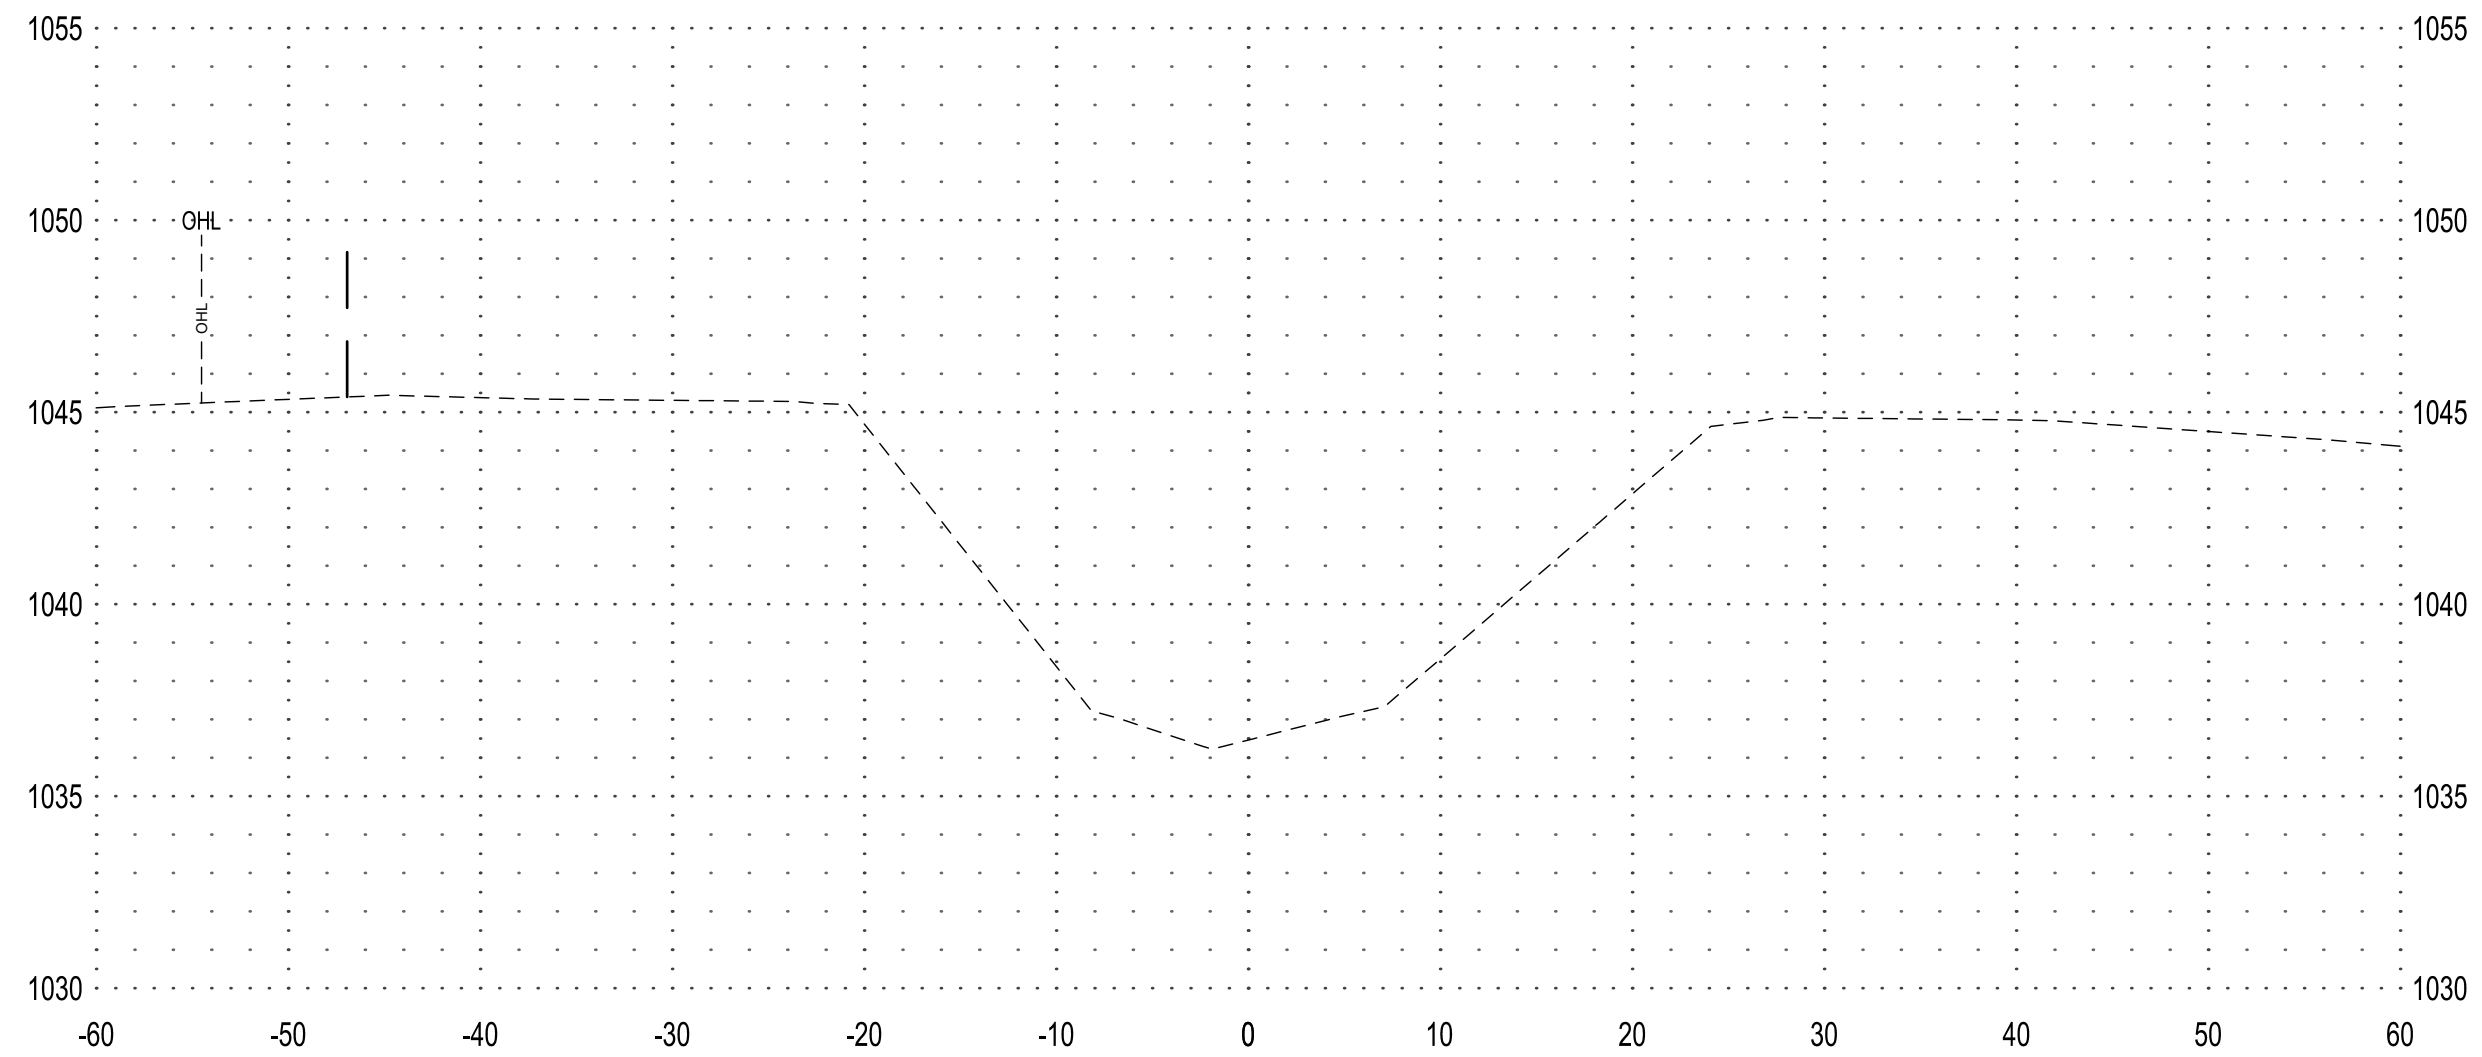


**125+00**

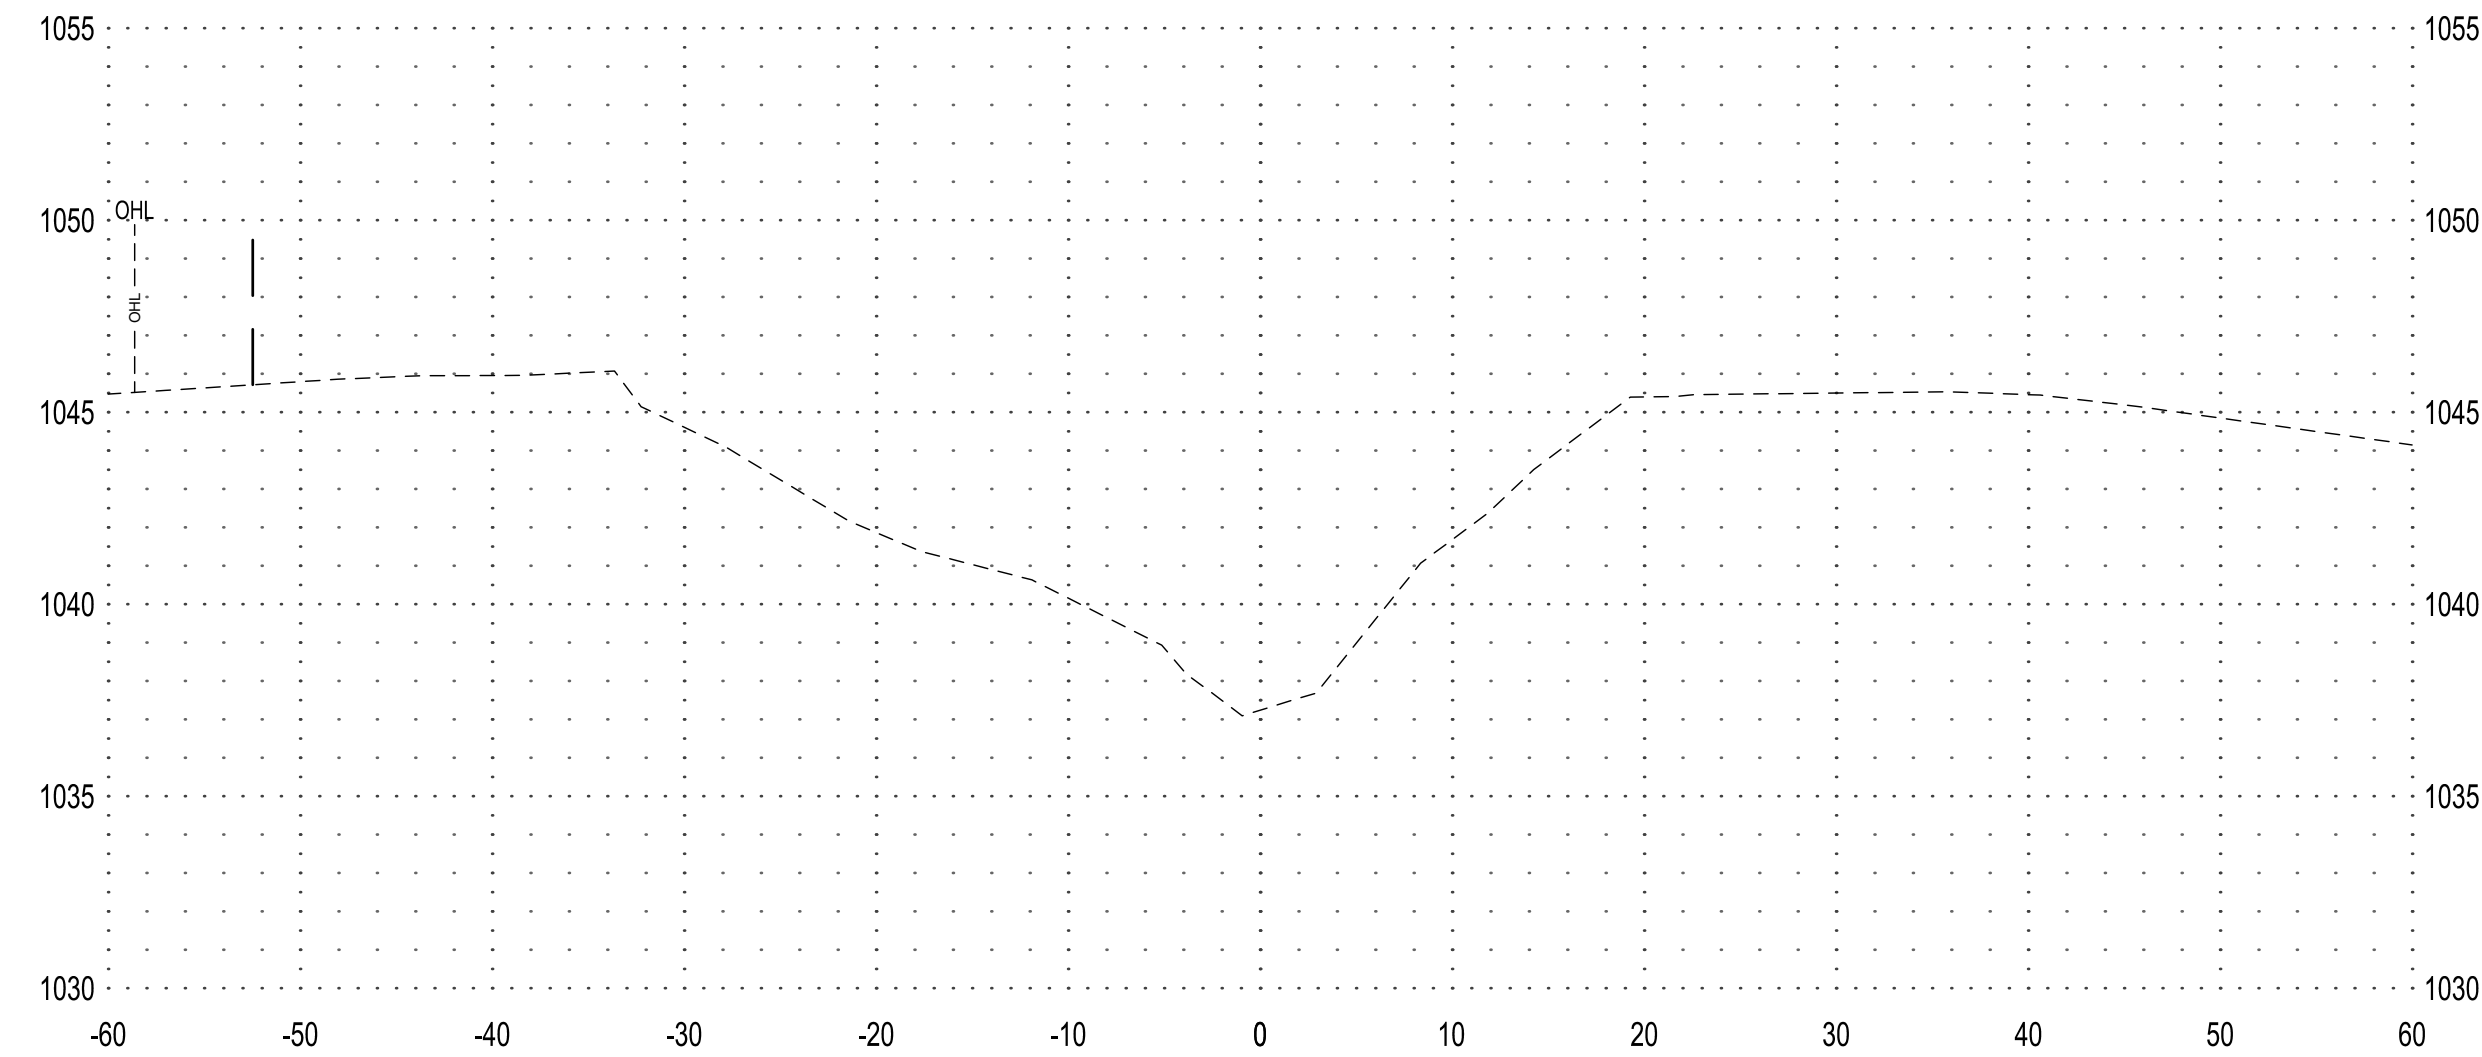

**121+00**

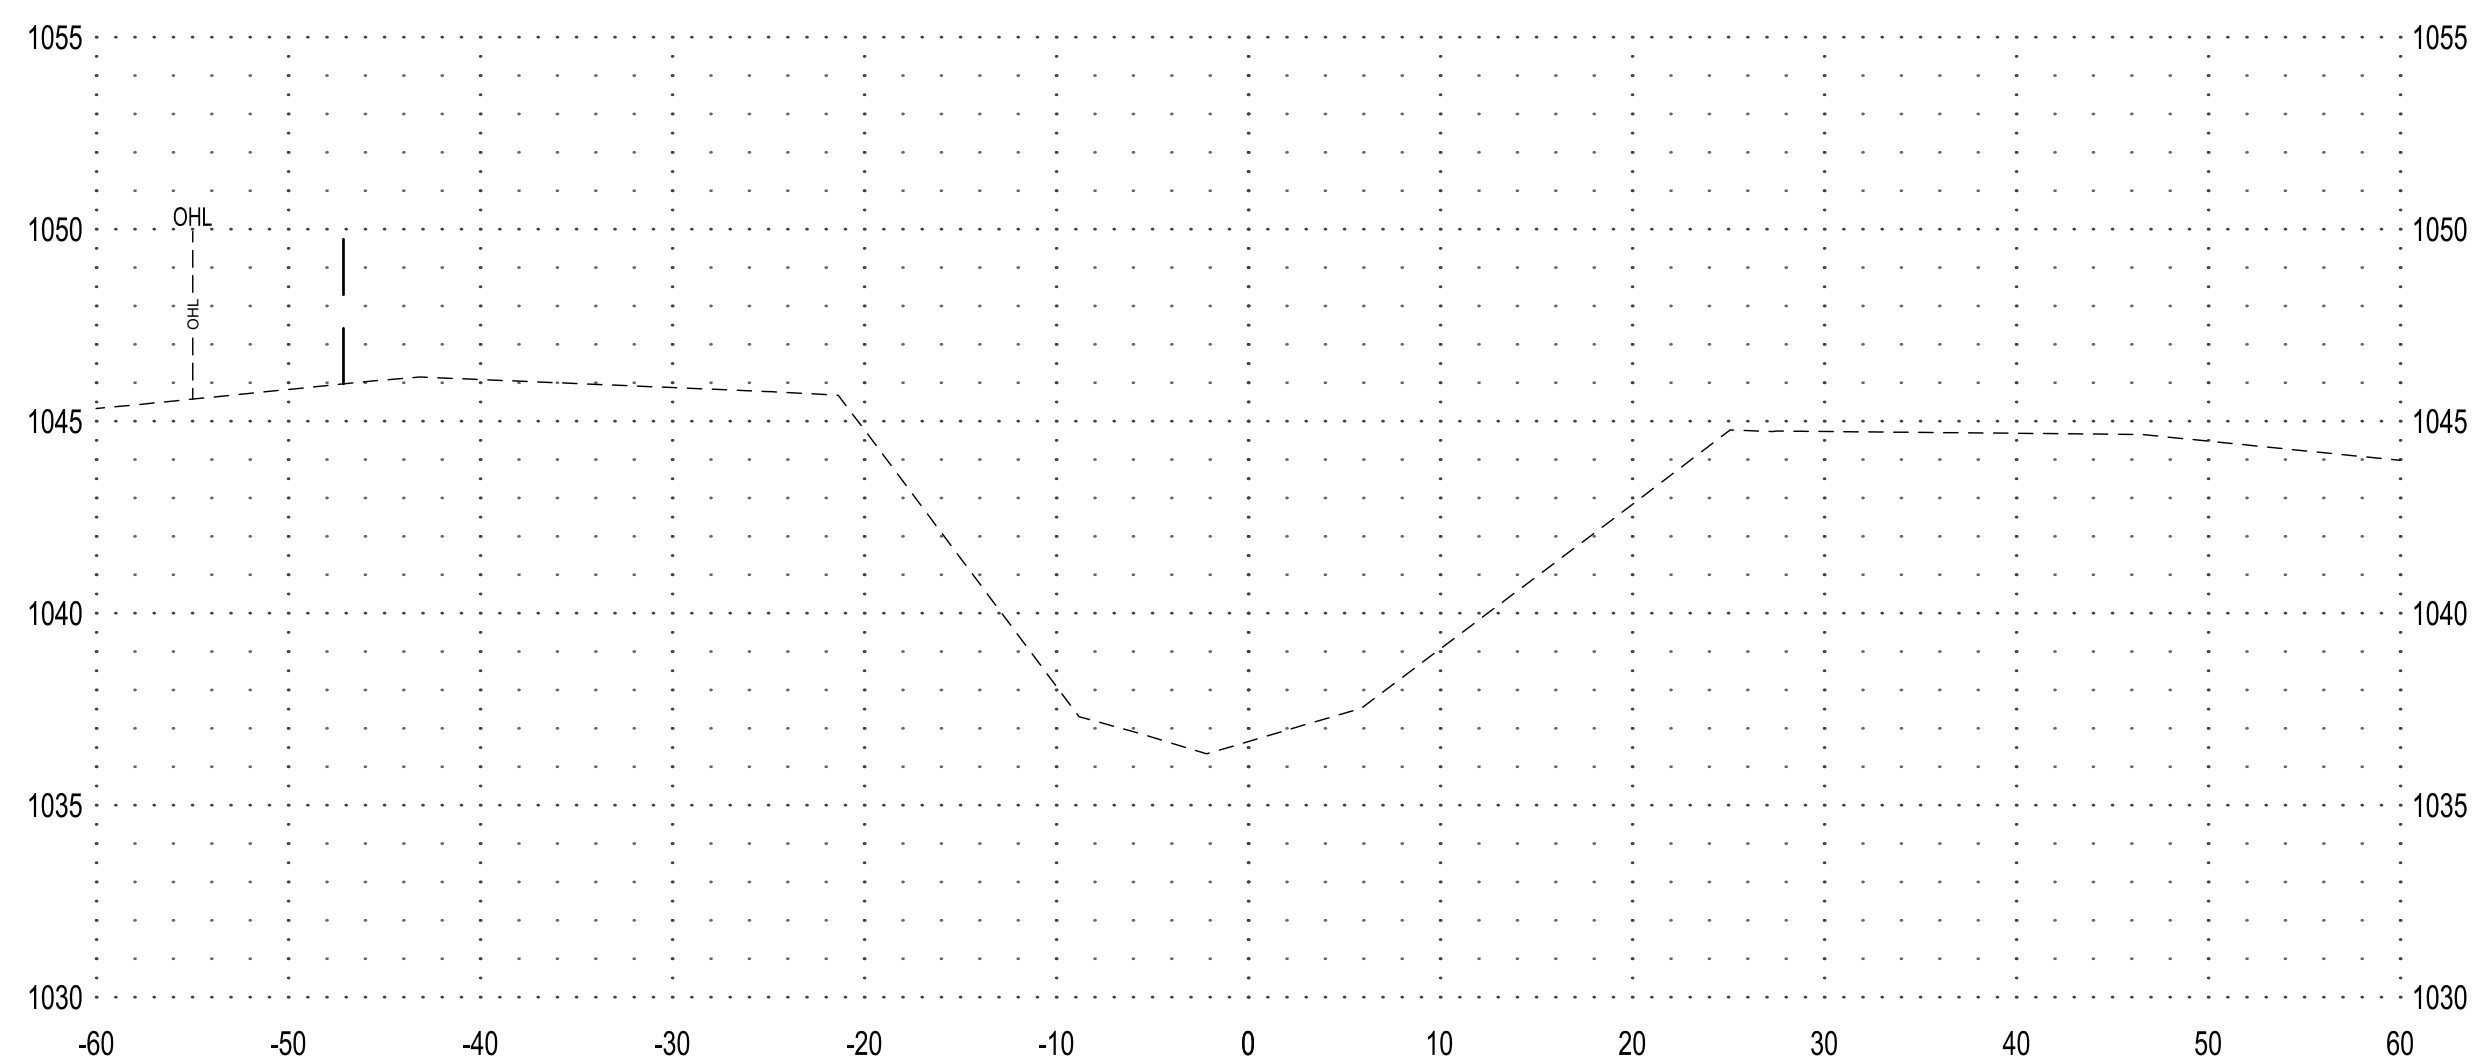

**124+00**

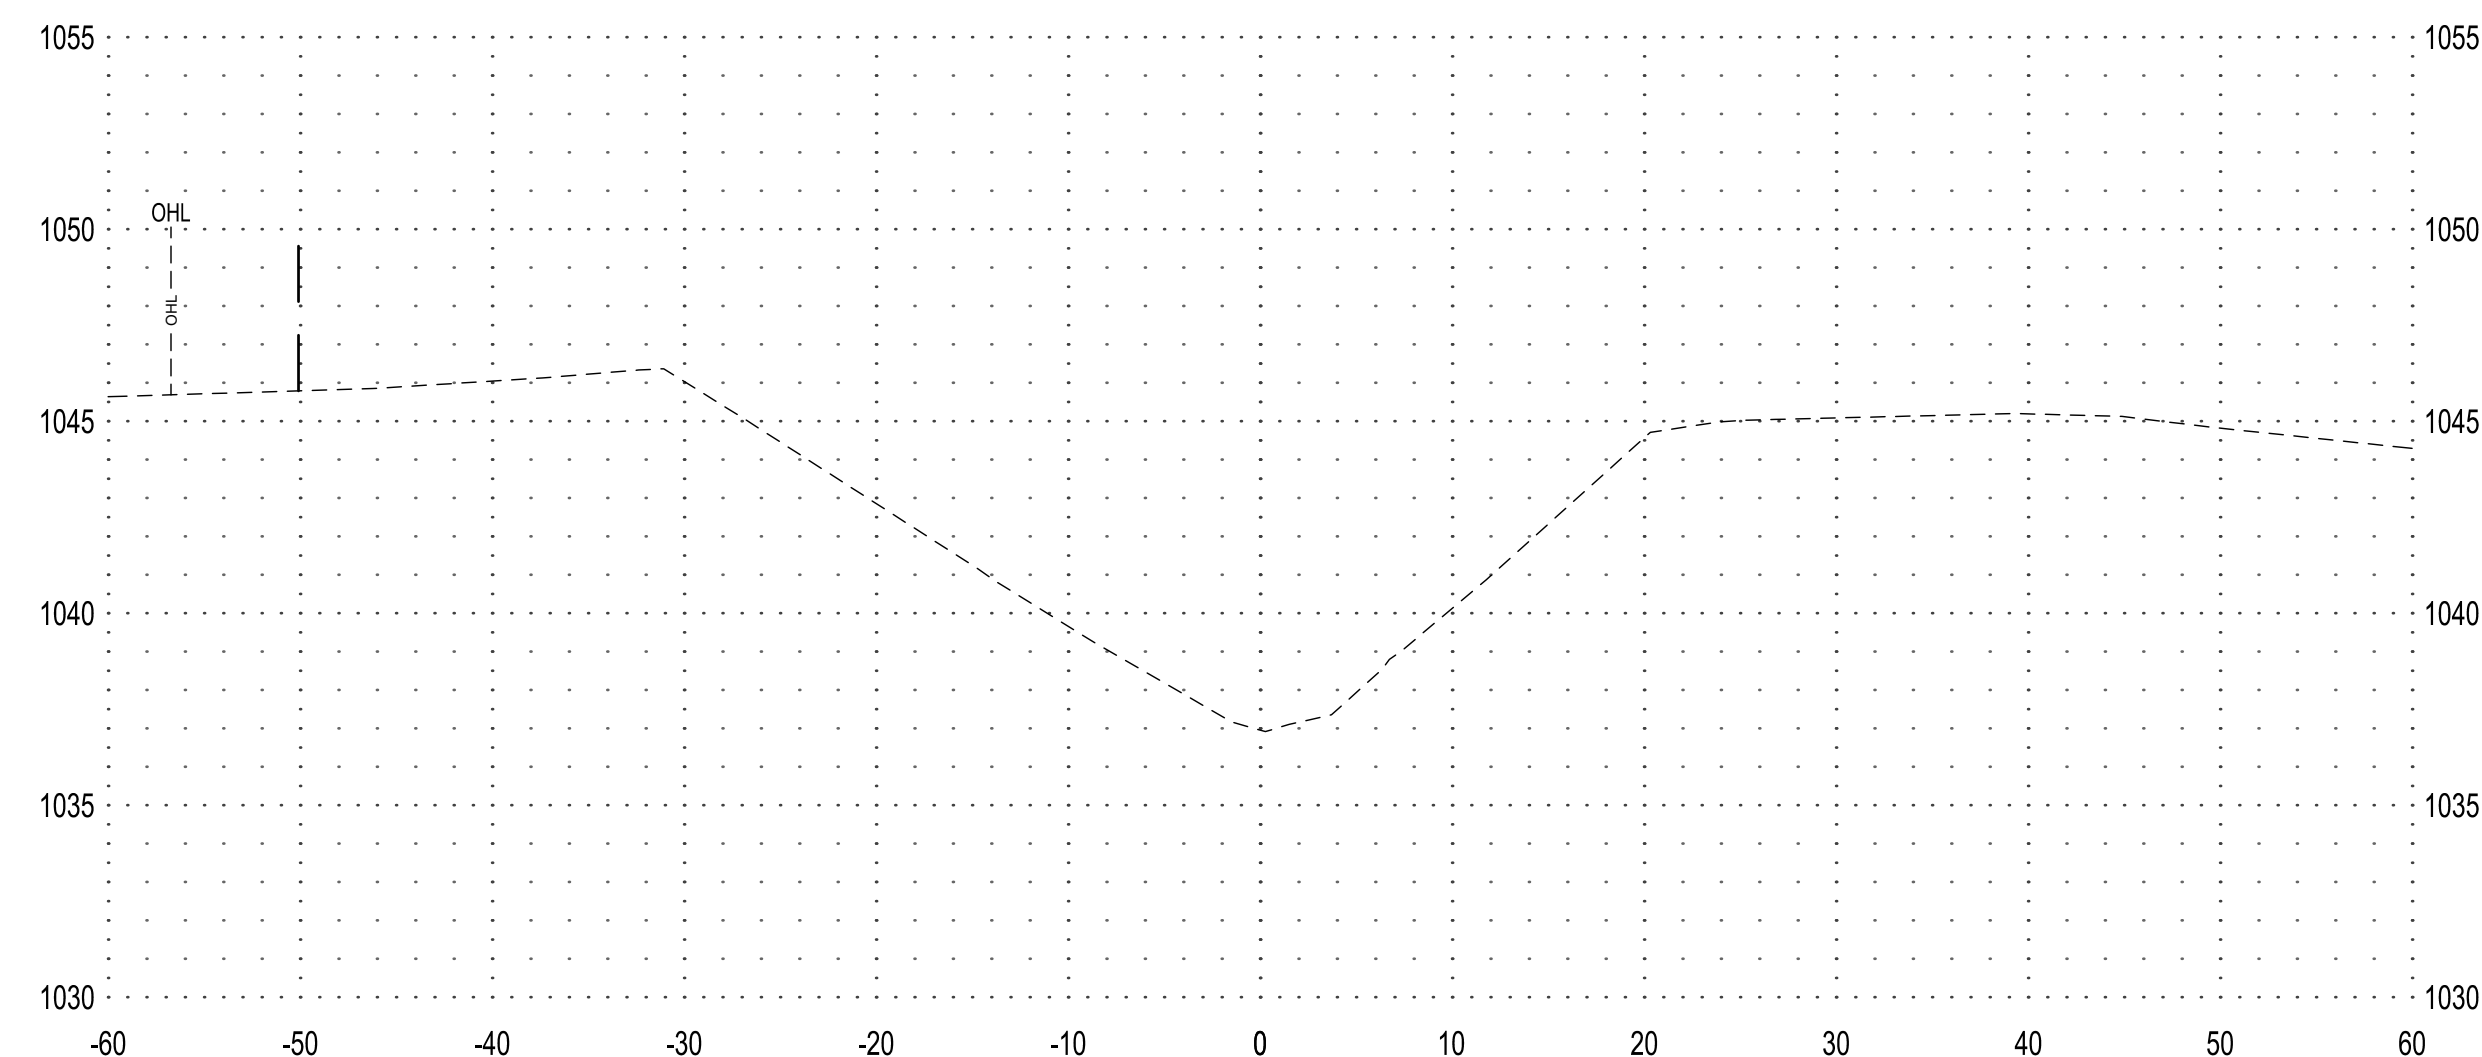

**NOTE:**  
THE CLARITY OF THESE PLANS DEPEND UPON COLOR COPIES. IF THIS TEXT DOES NOT APPEAR IN COLOR, THIS IS NOT AN ORIGINAL PLAN SET AND MAY RESULT IN MISINTERPRETATION.

THIS DOCUMENT IS THE PROPERTY OF I & S GROUP, INC. AND MAY NOT BE USED, COPIED OR DUPLICATED WITHOUT PRIOR WRITTEN CONSENT.

PROJECT

**OLIVER LAKE  
DRAINAGE DITCH  
LATERAL 1**

ONAWA IOWA

REVISION SCHEDULE		
DATE	DESCRIPTION	BY

PROJECT NO.	23-29660
FILE NAME	29660 SECTIONS
DRAWN BY	KJH
DESIGNED BY	RAM
REVIEWED BY	CDR
ORIGINAL ISSUE DATE	---/---/---
CLIENT PROJECT NO.	-

TITLE


**CROSS SECTIONS  
LATERAL 1**

SHEET


PRELIMINARY NOT FOR CONSTRUCTION




**129+00**

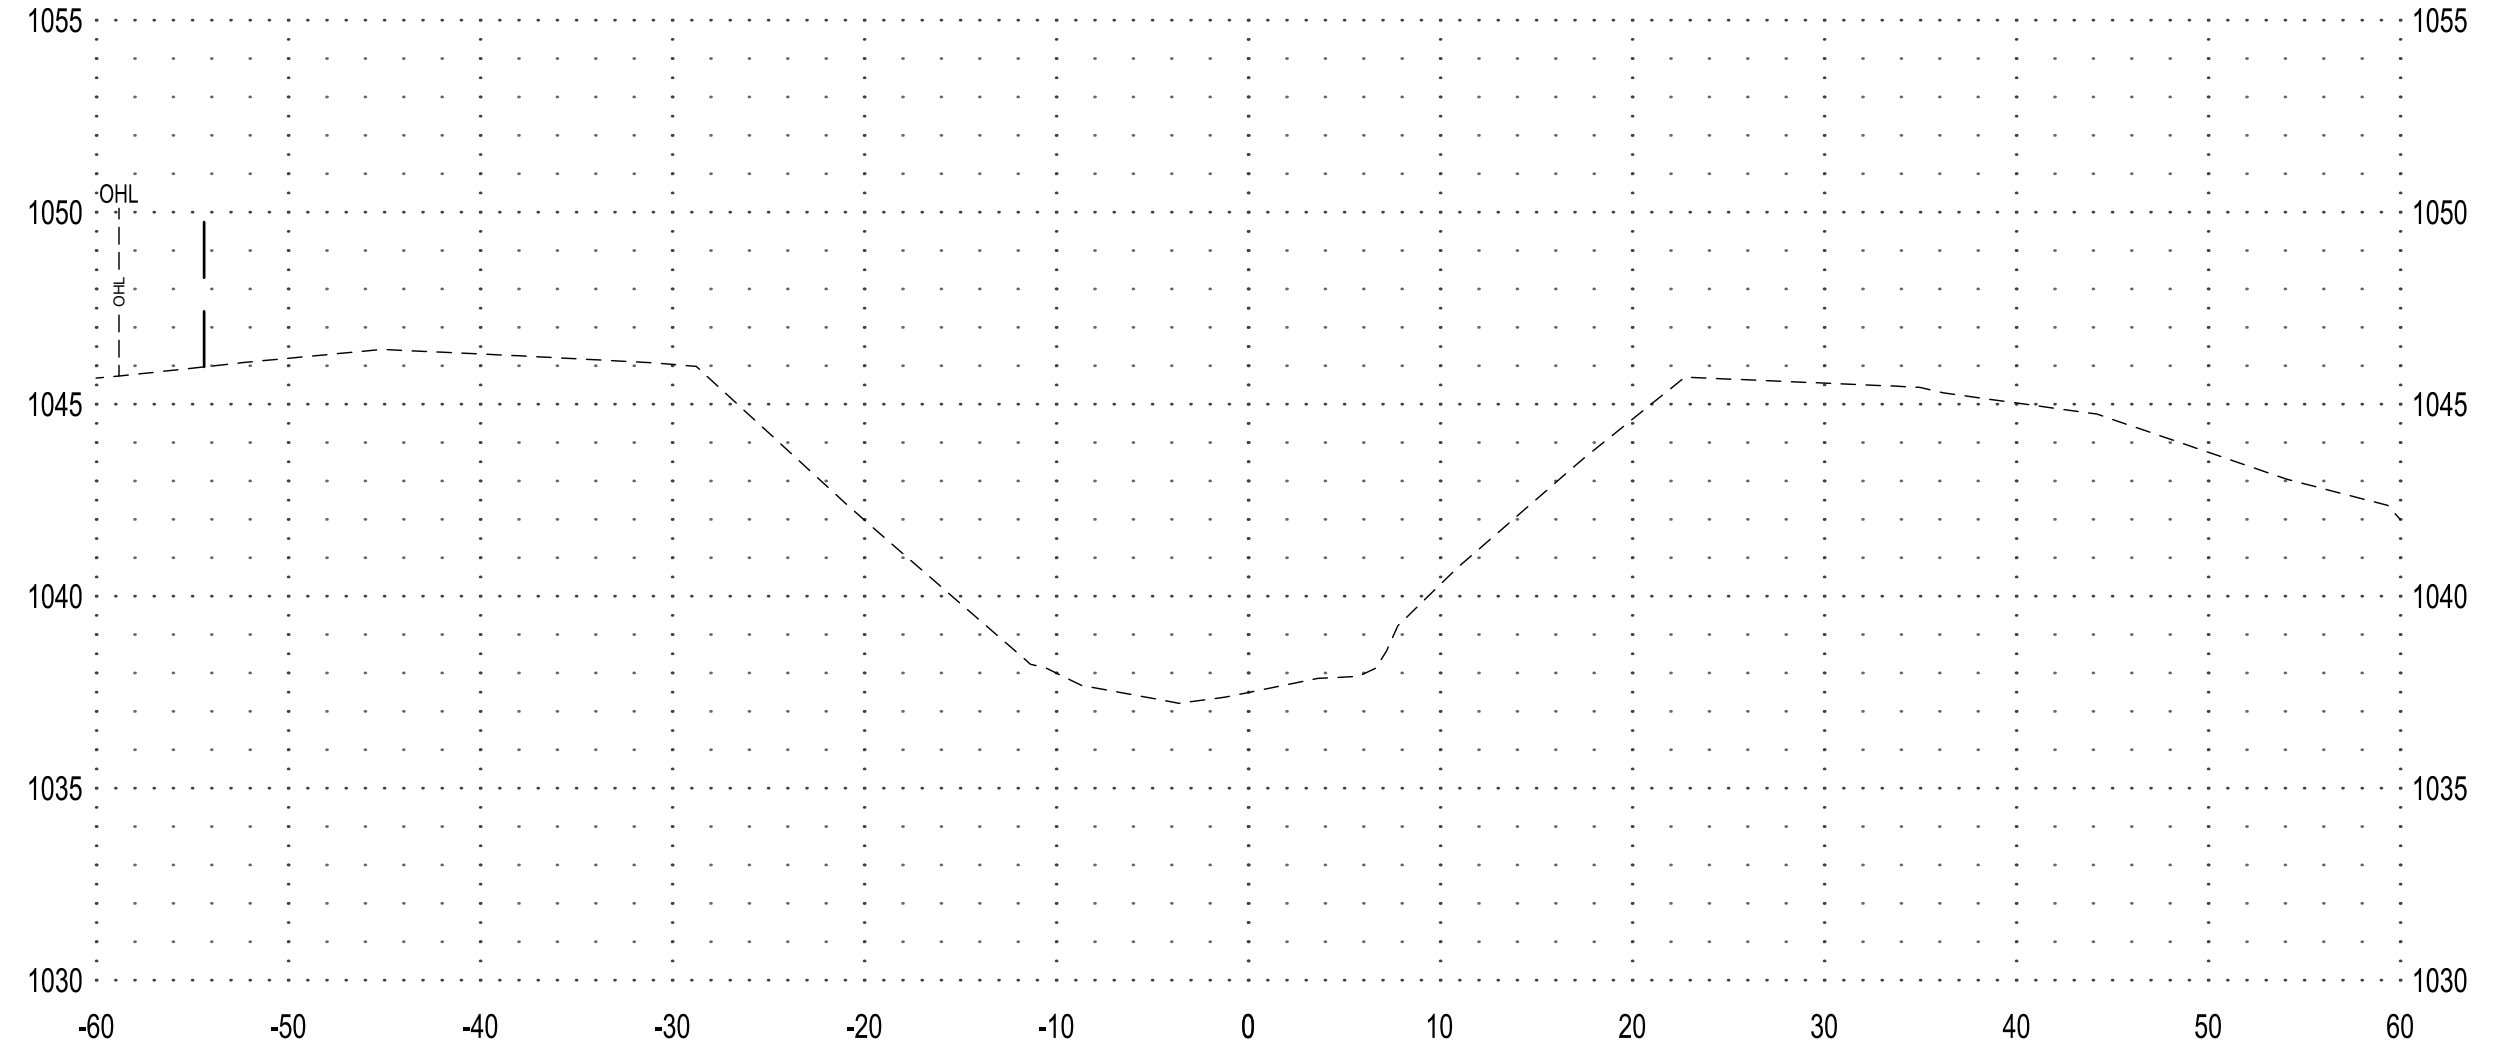


**132+00**

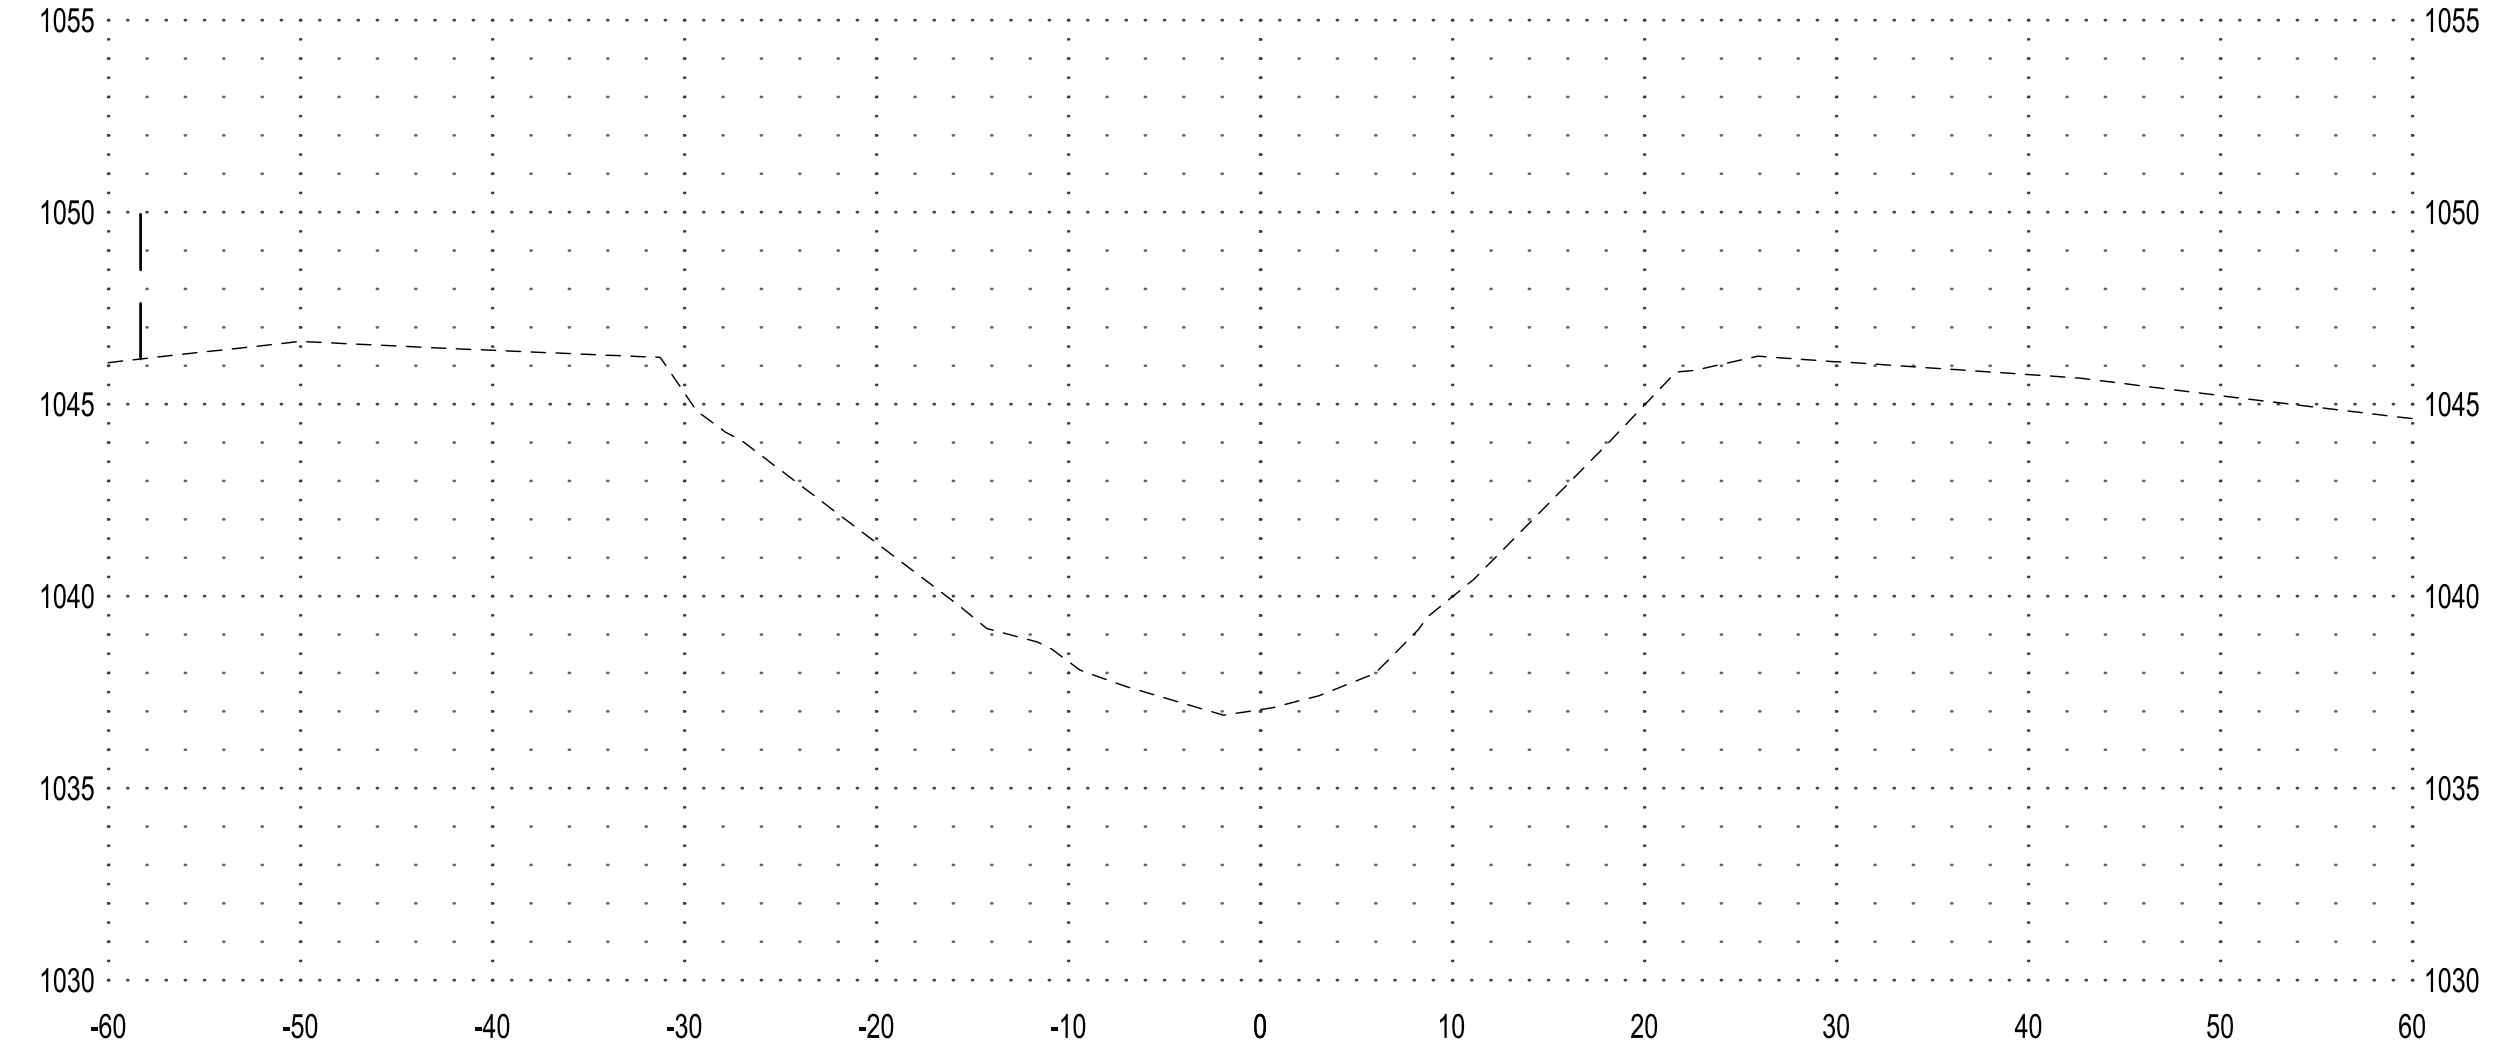


**128+00**

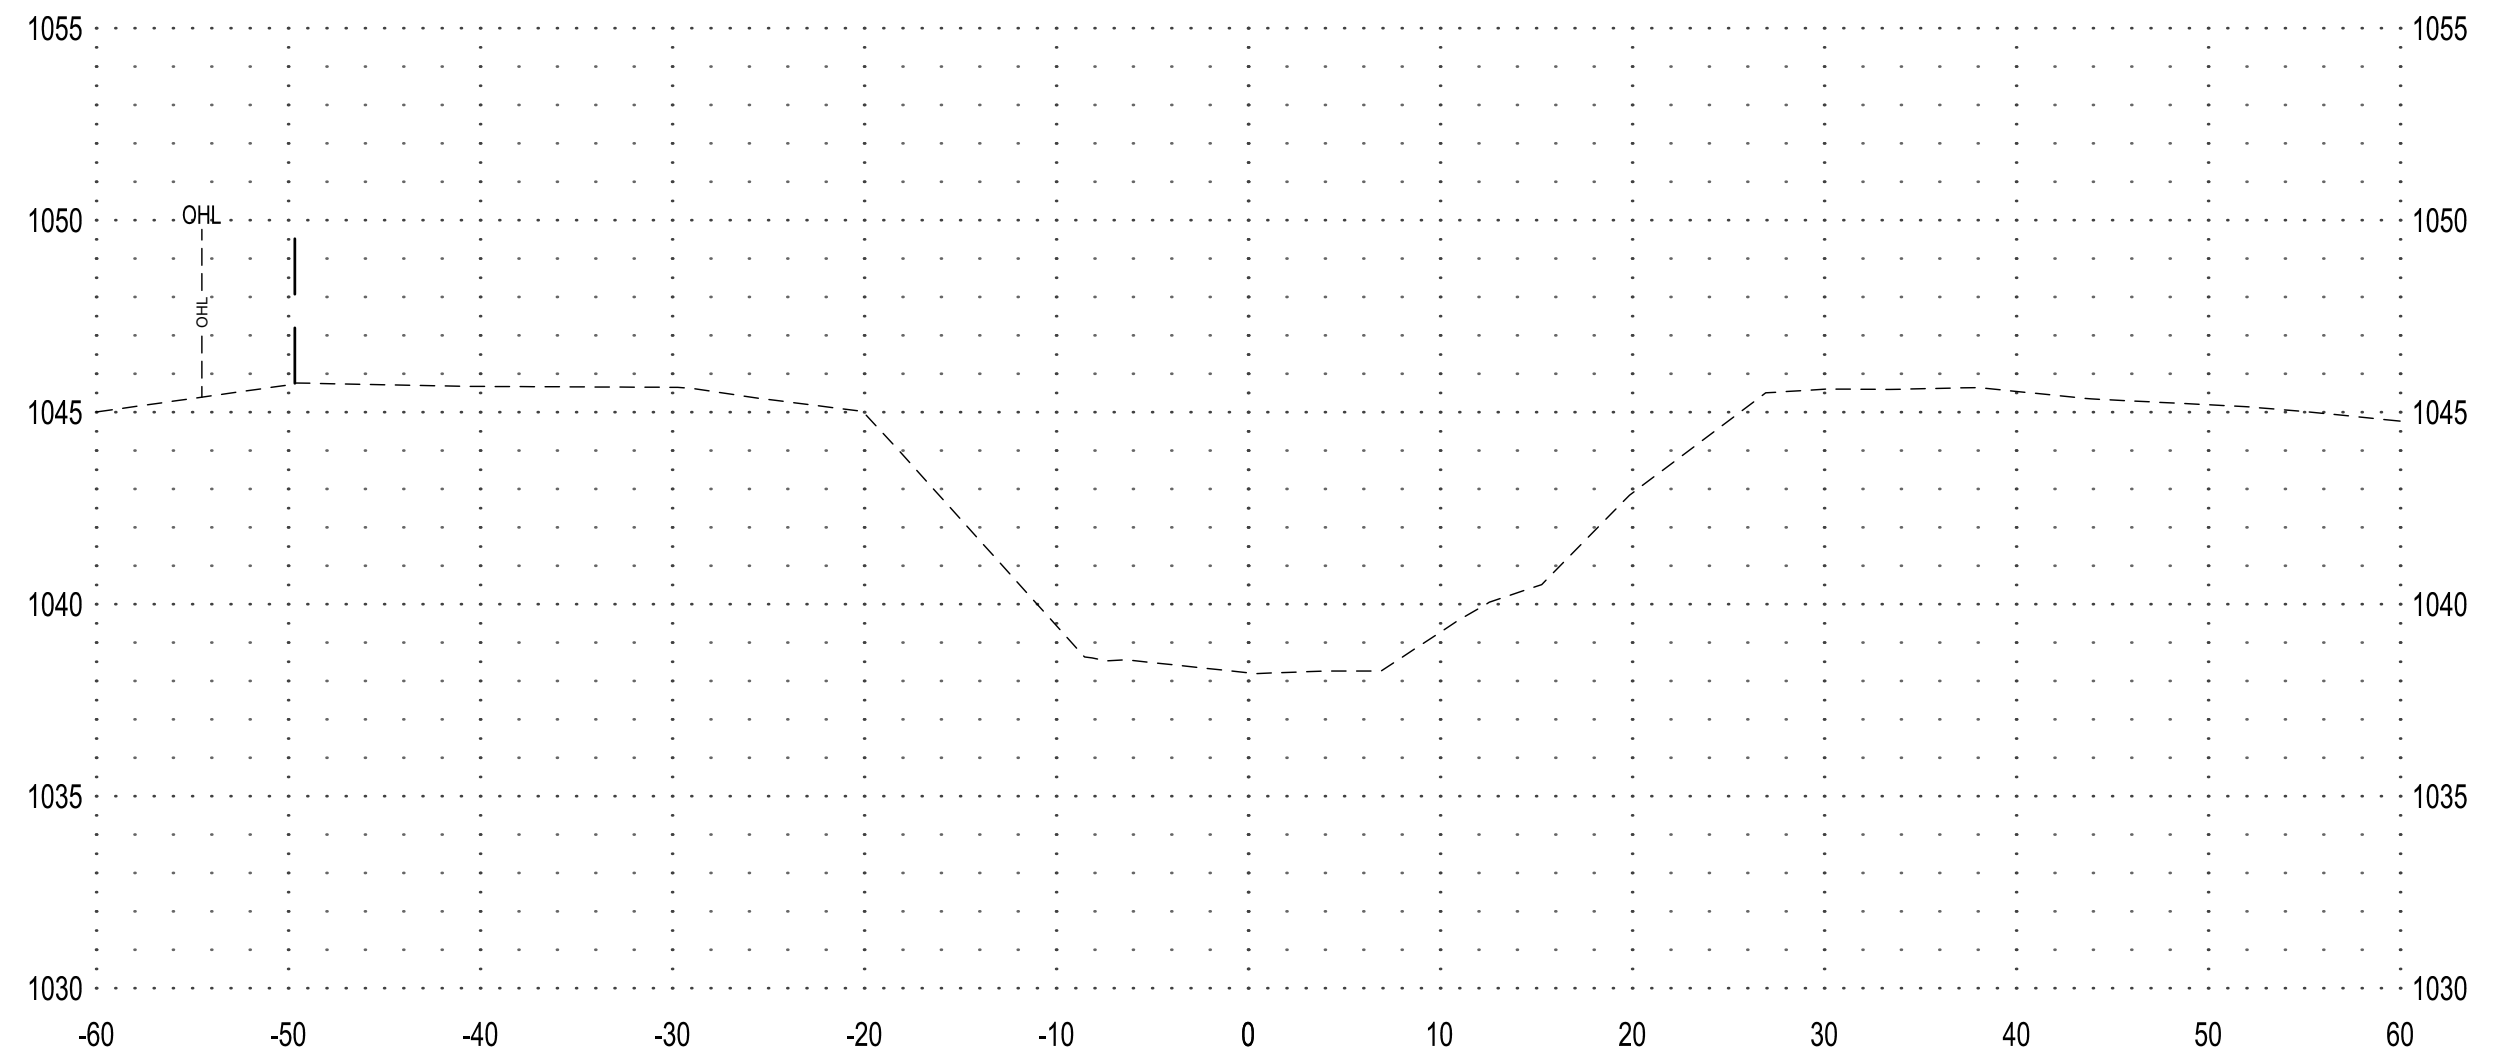


**131+00**

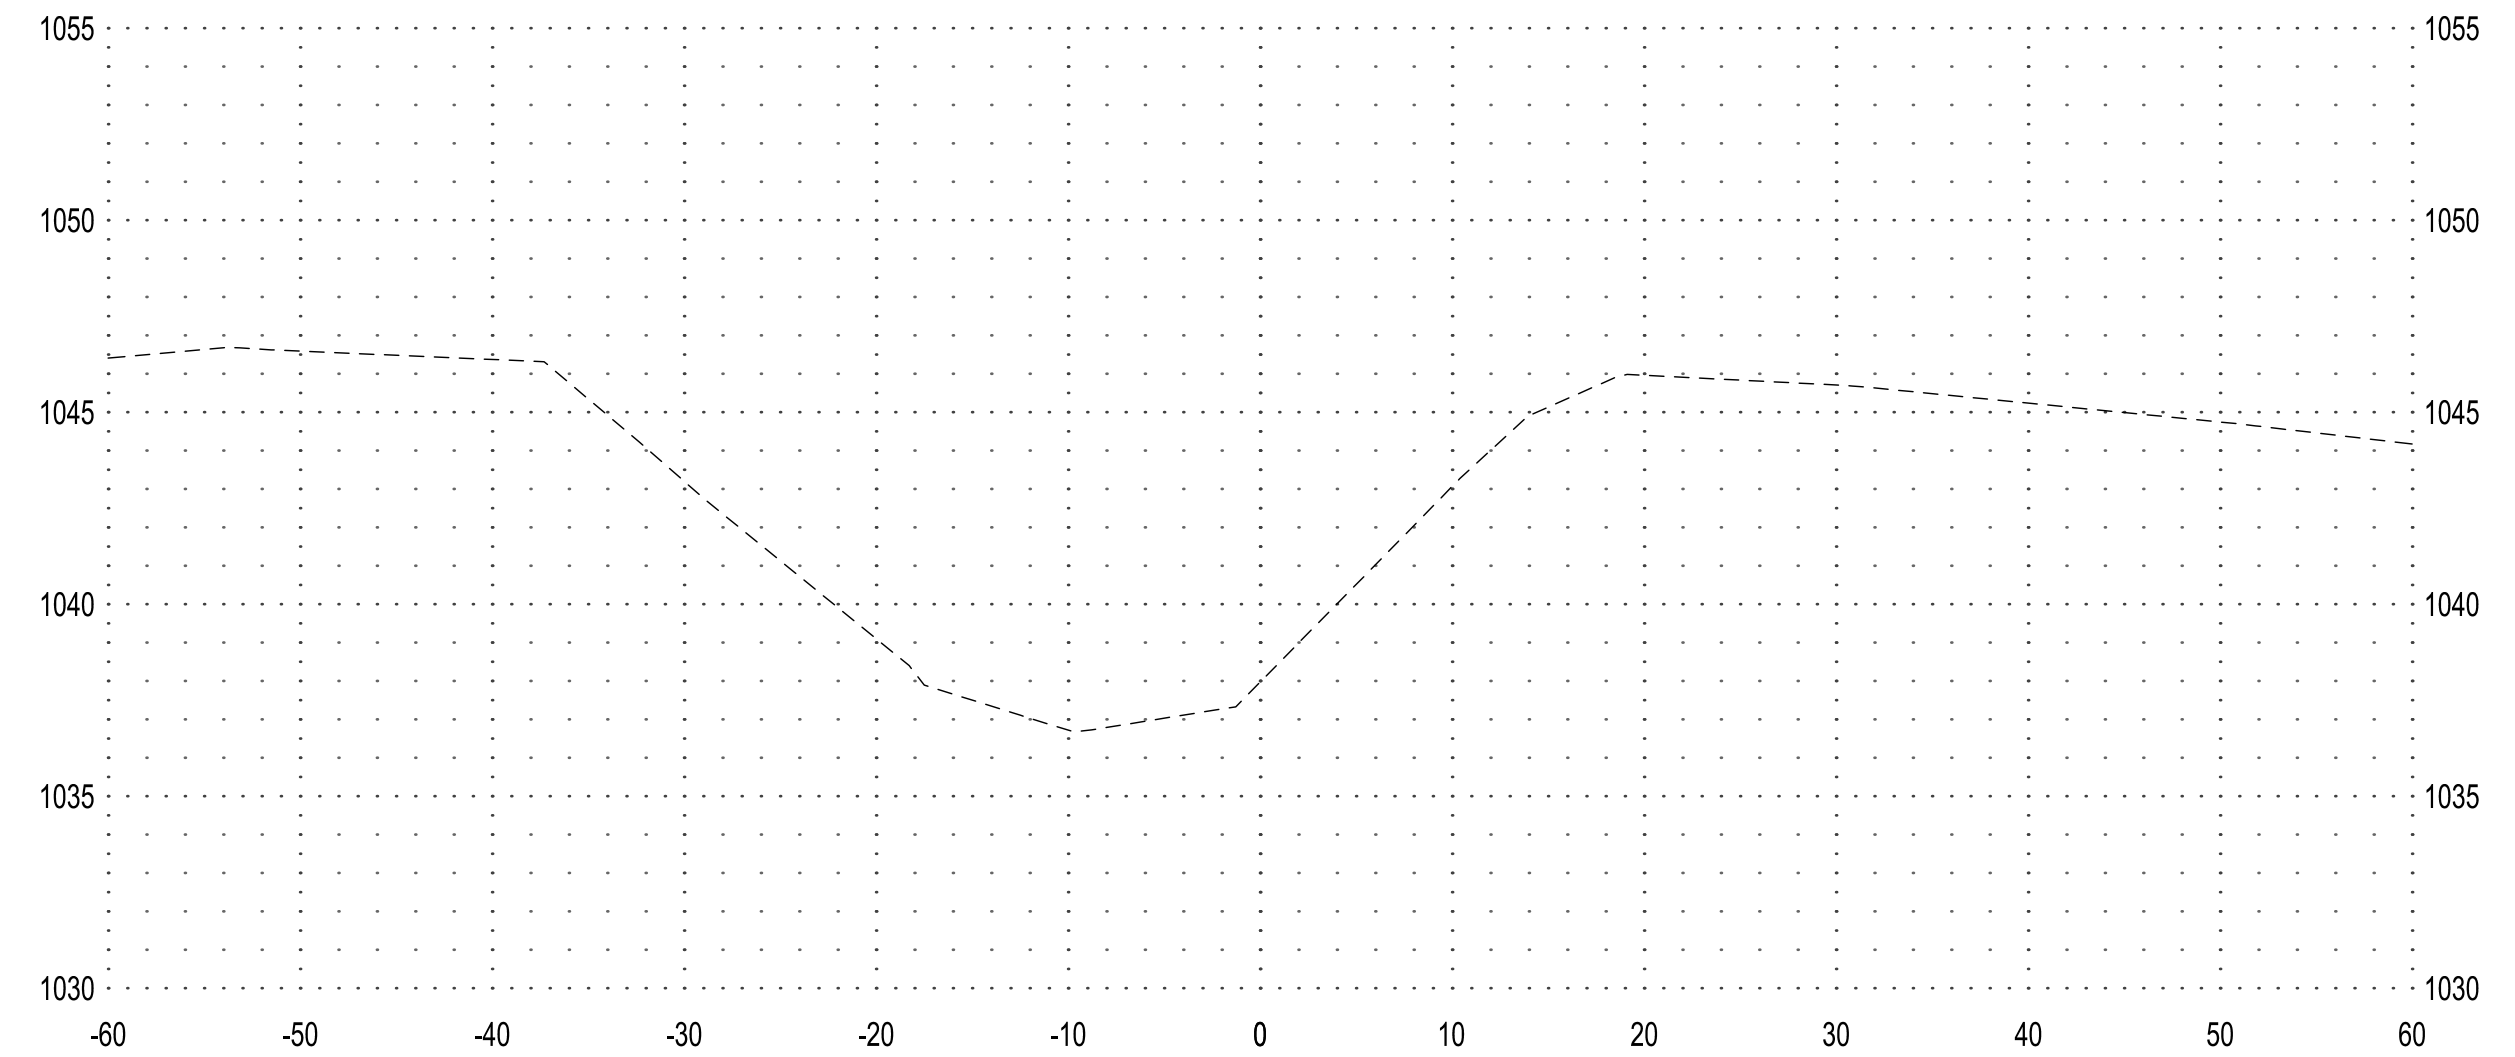

**127+00**

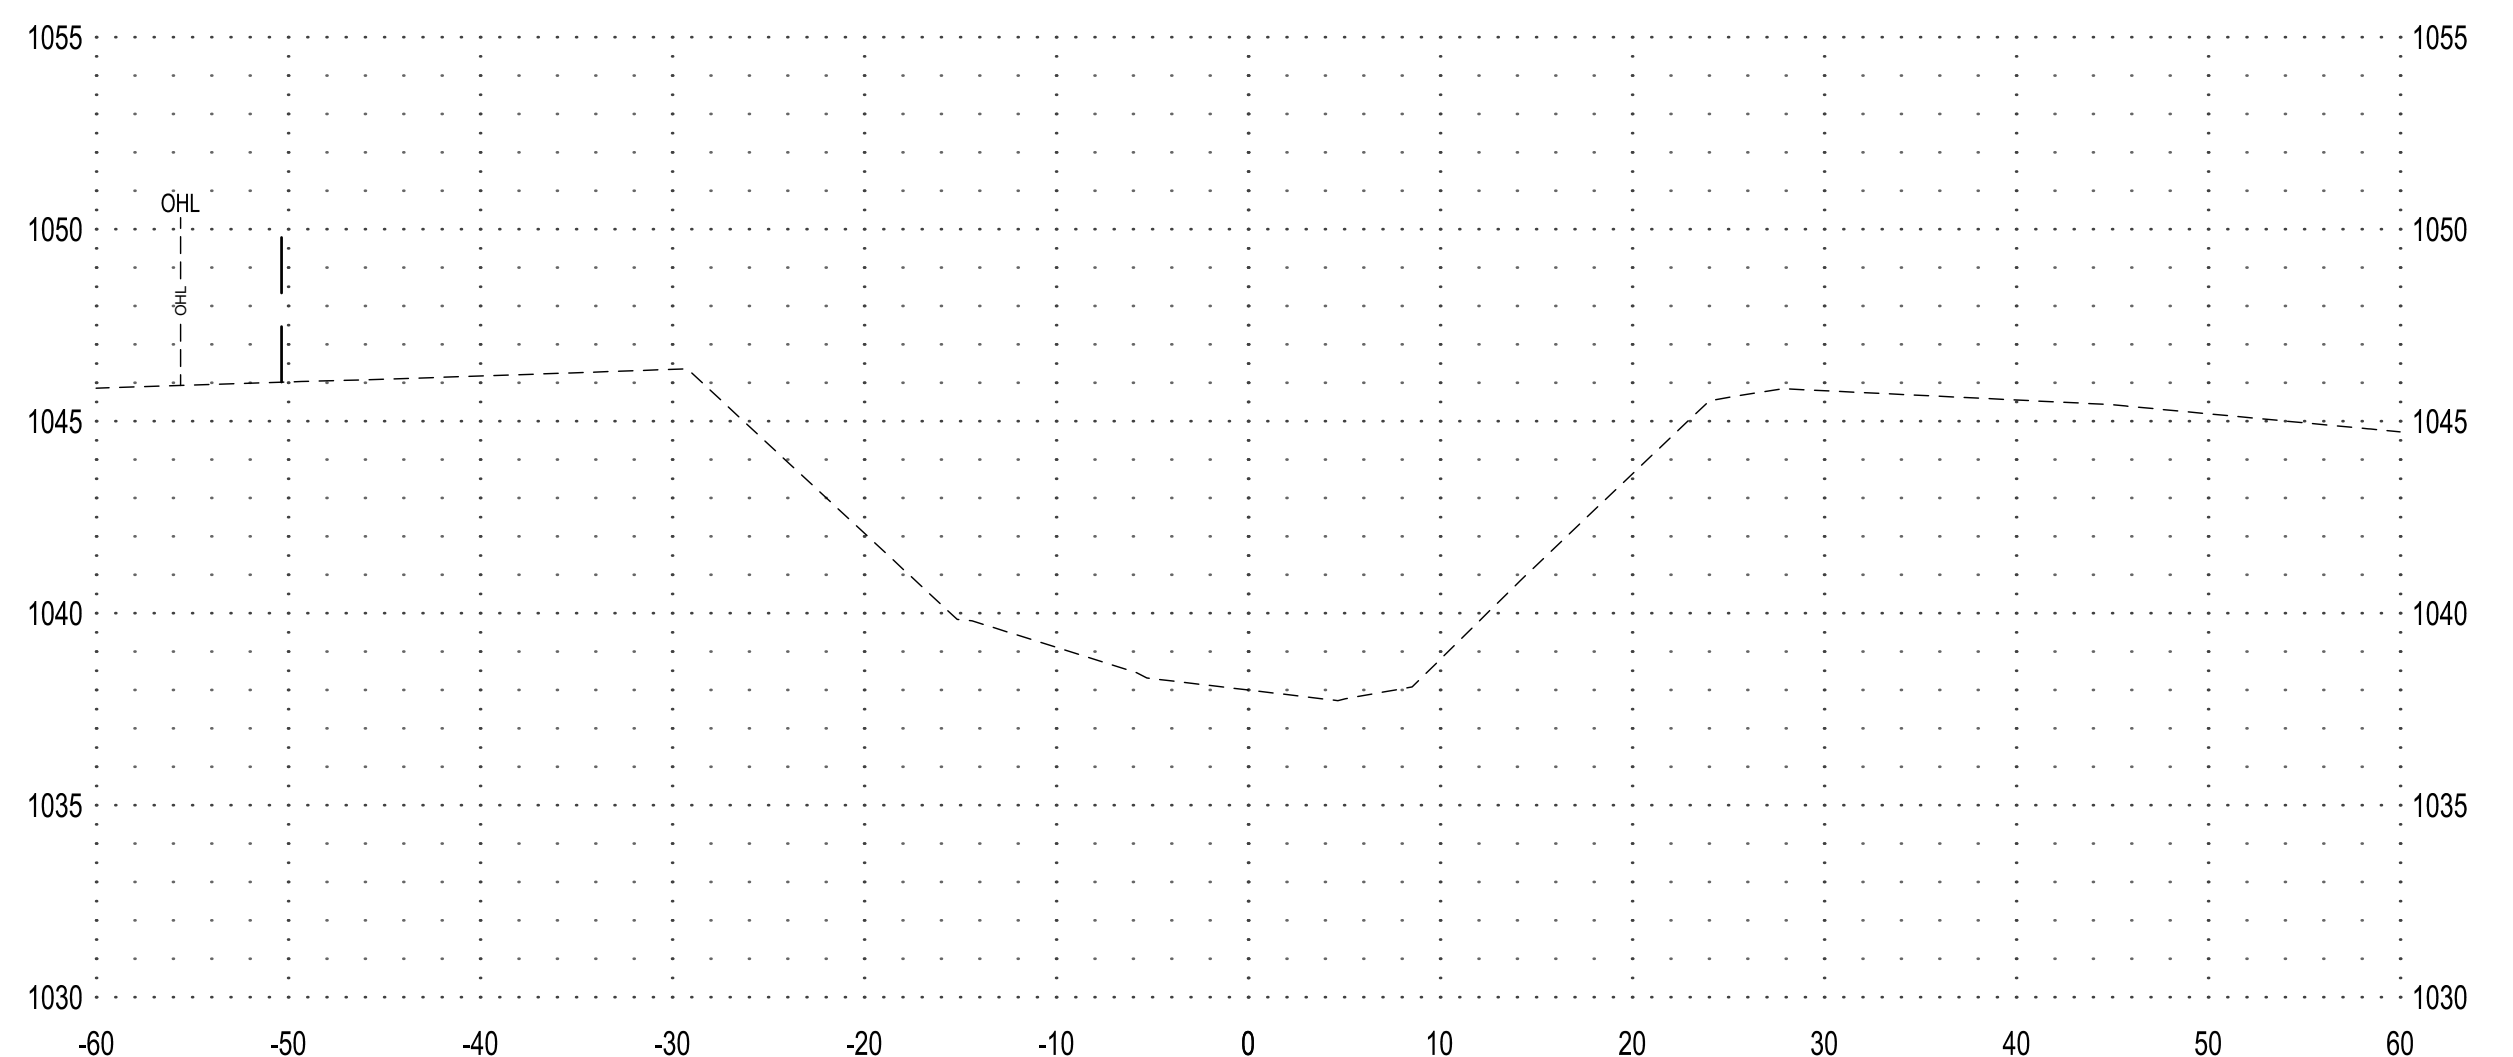

**130+00**

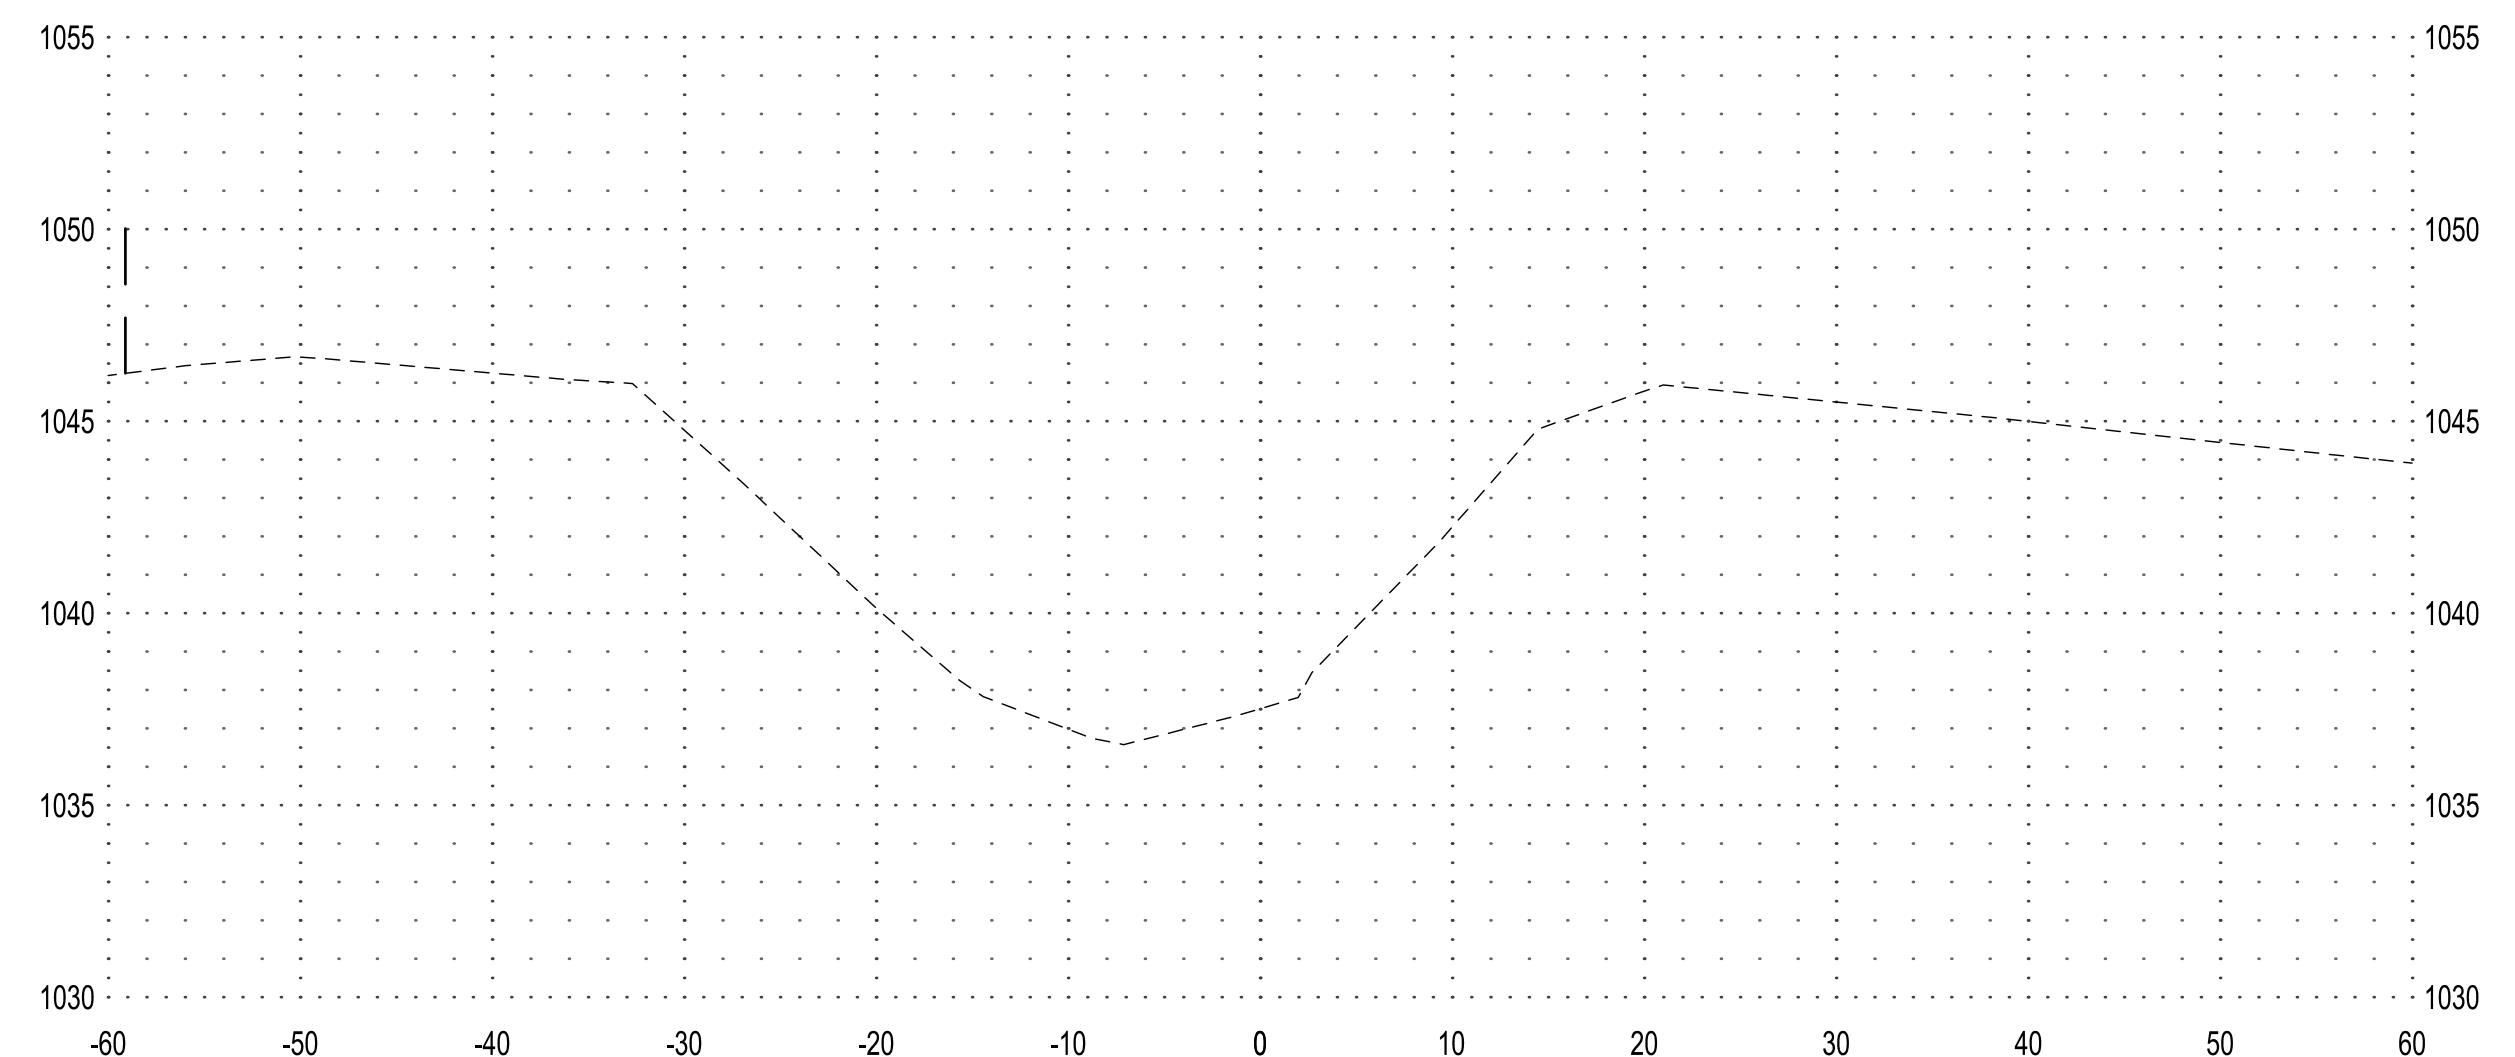

**NOTE:**  
THE CLARITY OF THESE PLANS DEPEND UPON COLOR COPIES. IF THIS TEXT DOES NOT APPEAR IN COLOR, THIS IS NOT AN ORIGINAL PLAN SET AND MAY RESULT IN MISINTERPRETATION.

THIS DOCUMENT IS THE PROPERTY OF I & S GROUP, INC. AND MAY NOT BE USED, COPIED OR DUPLICATED WITHOUT PRIOR WRITTEN CONSENT.

PROJECT

**OLIVER LAKE  
DRAINAGE DITCH  
LATERAL 1**

ONAWA IOWA

REVISION SCHEDULE		
DATE	DESCRIPTION	BY

PROJECT NO.	23-29660
FILE NAME	29660 SECTIONS
DRAWN BY	KJH
DESIGNED BY	RAM
REVIEWED BY	CDR
ORIGINAL ISSUE DATE	11/1/11
CLIENT PROJECT NO.	-

TITLE

**CROSS SECTIONS  
LATERAL 1**


SHEET

PRELIMINARY NOT FOR CONSTRUCTION







**135+00**

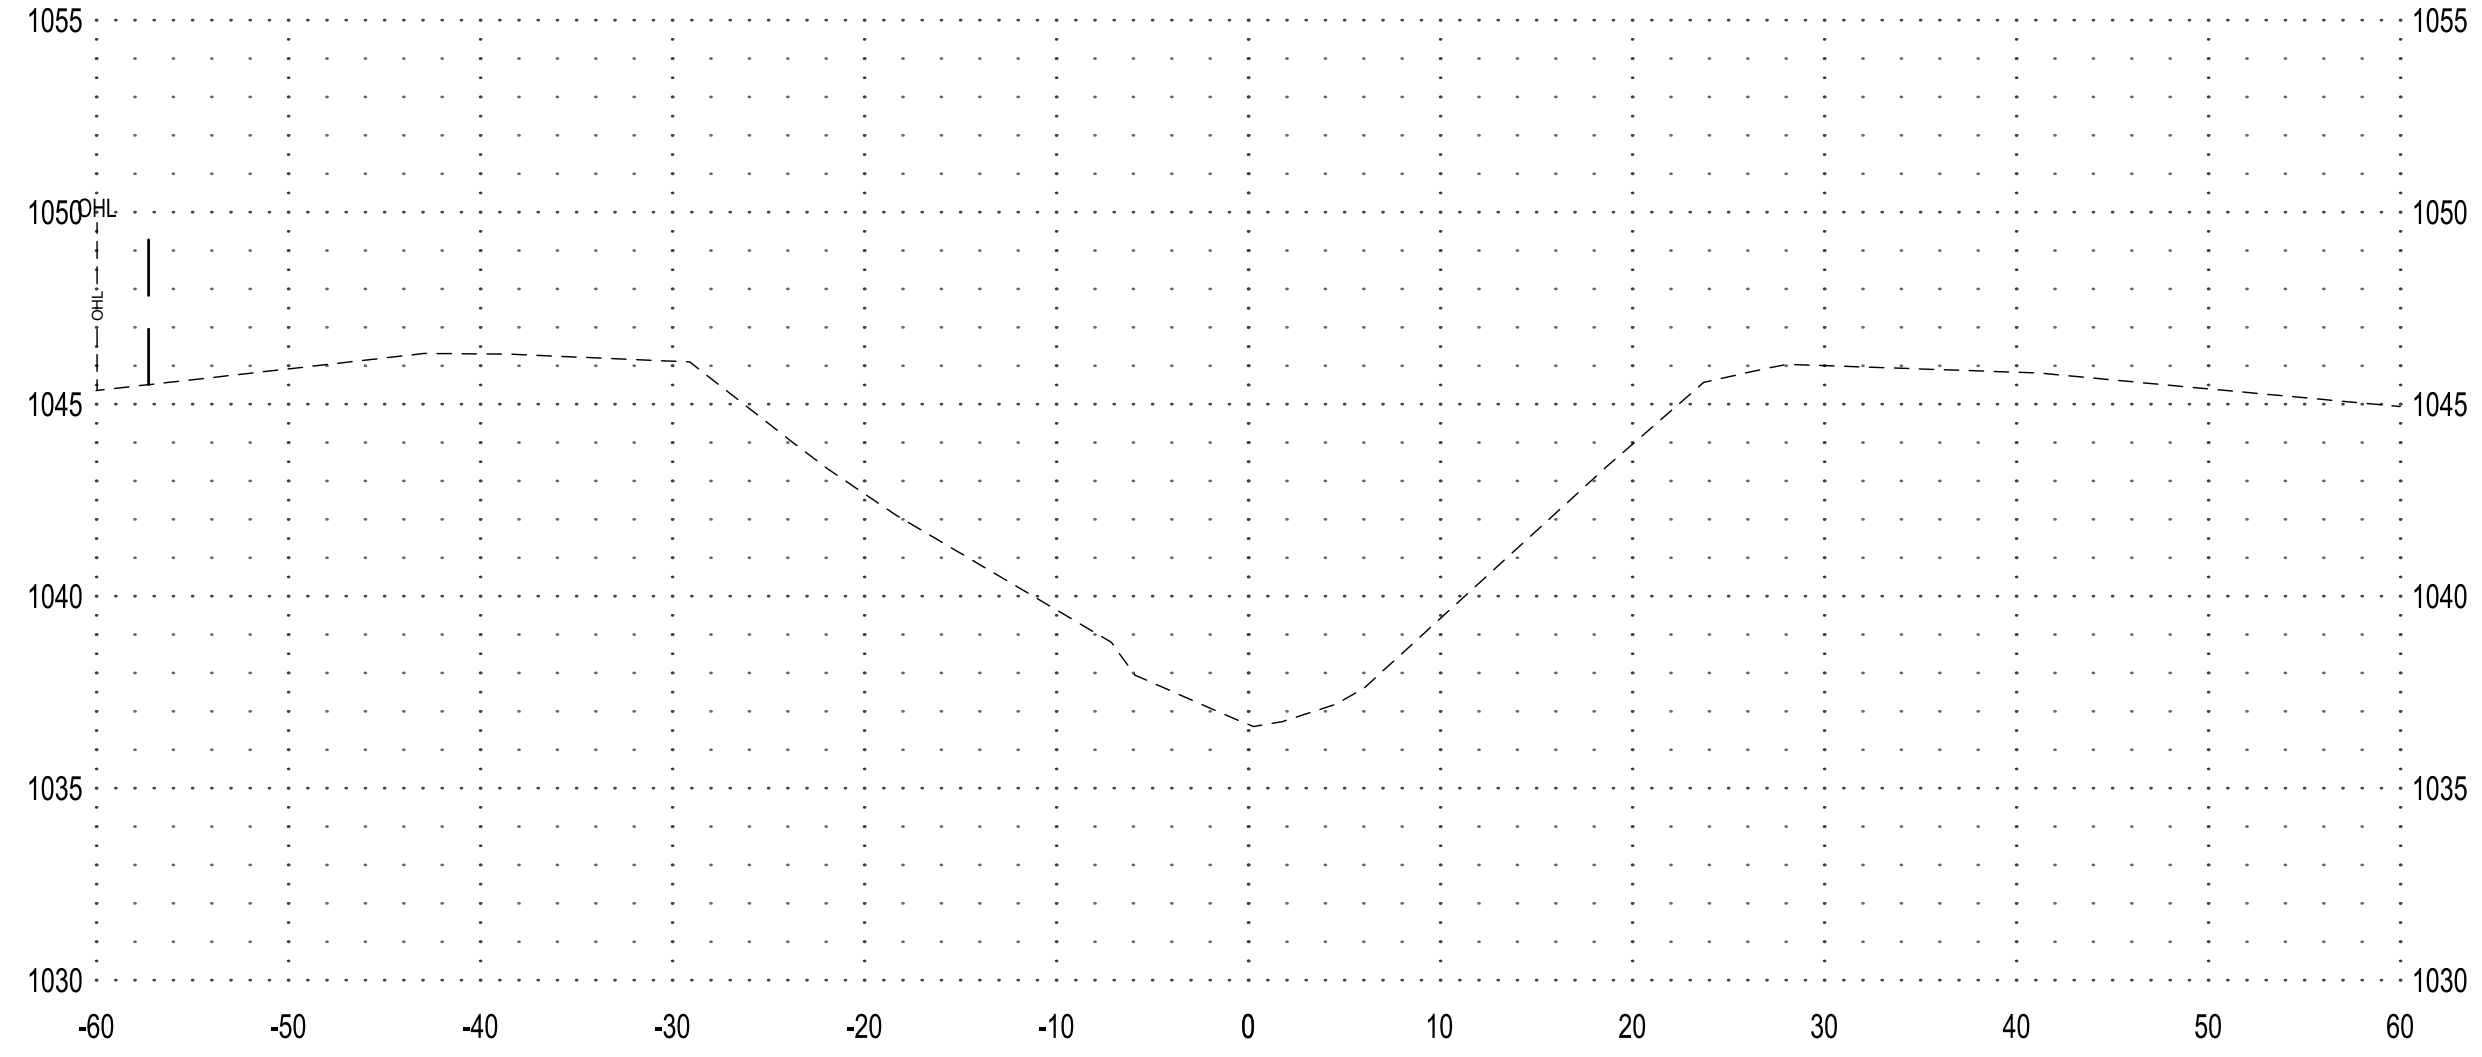


**138+00**

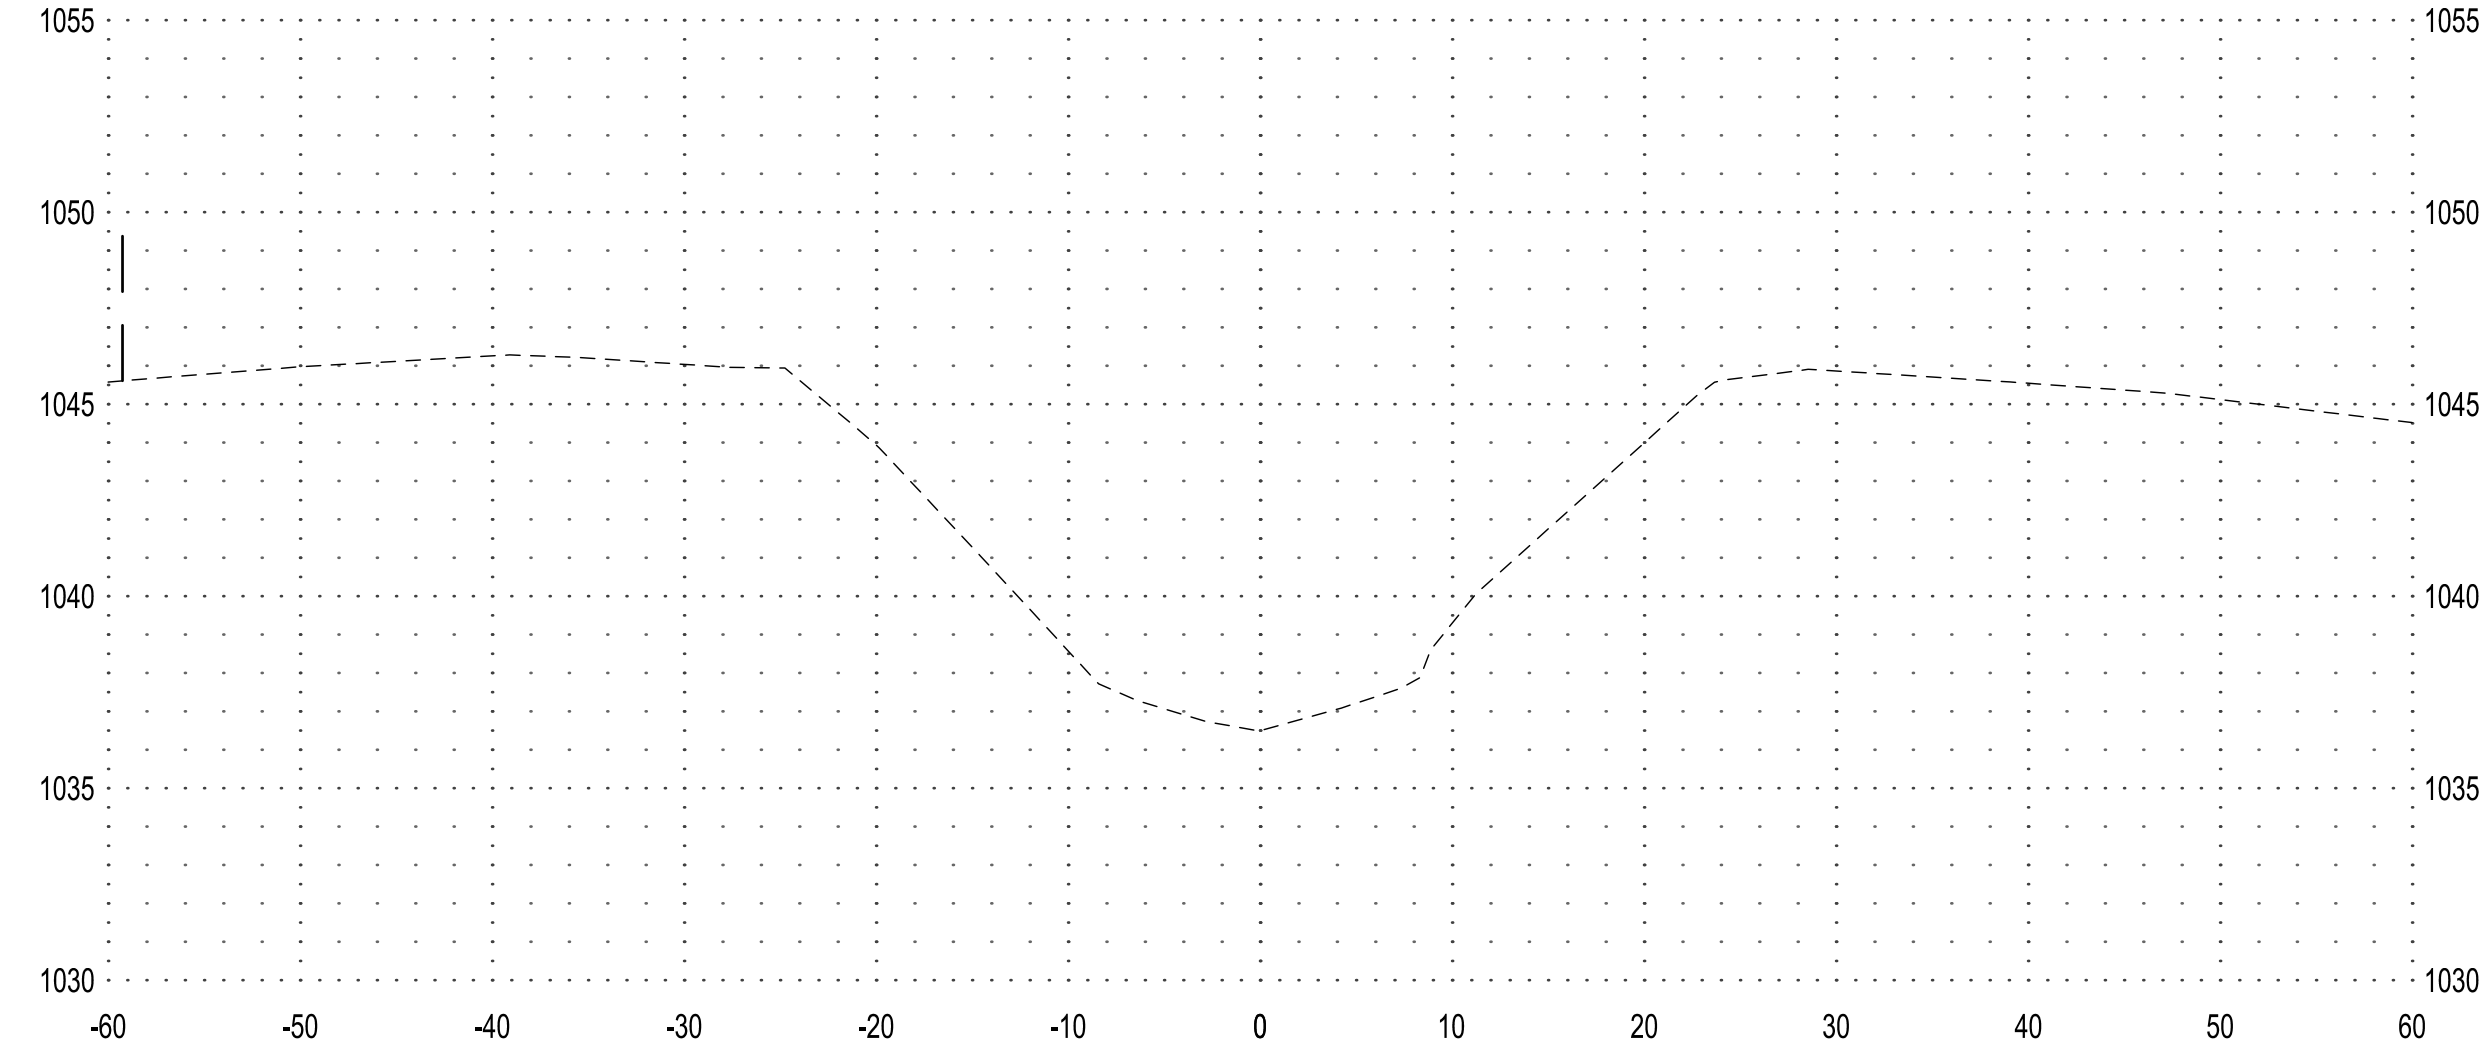


**134+00**

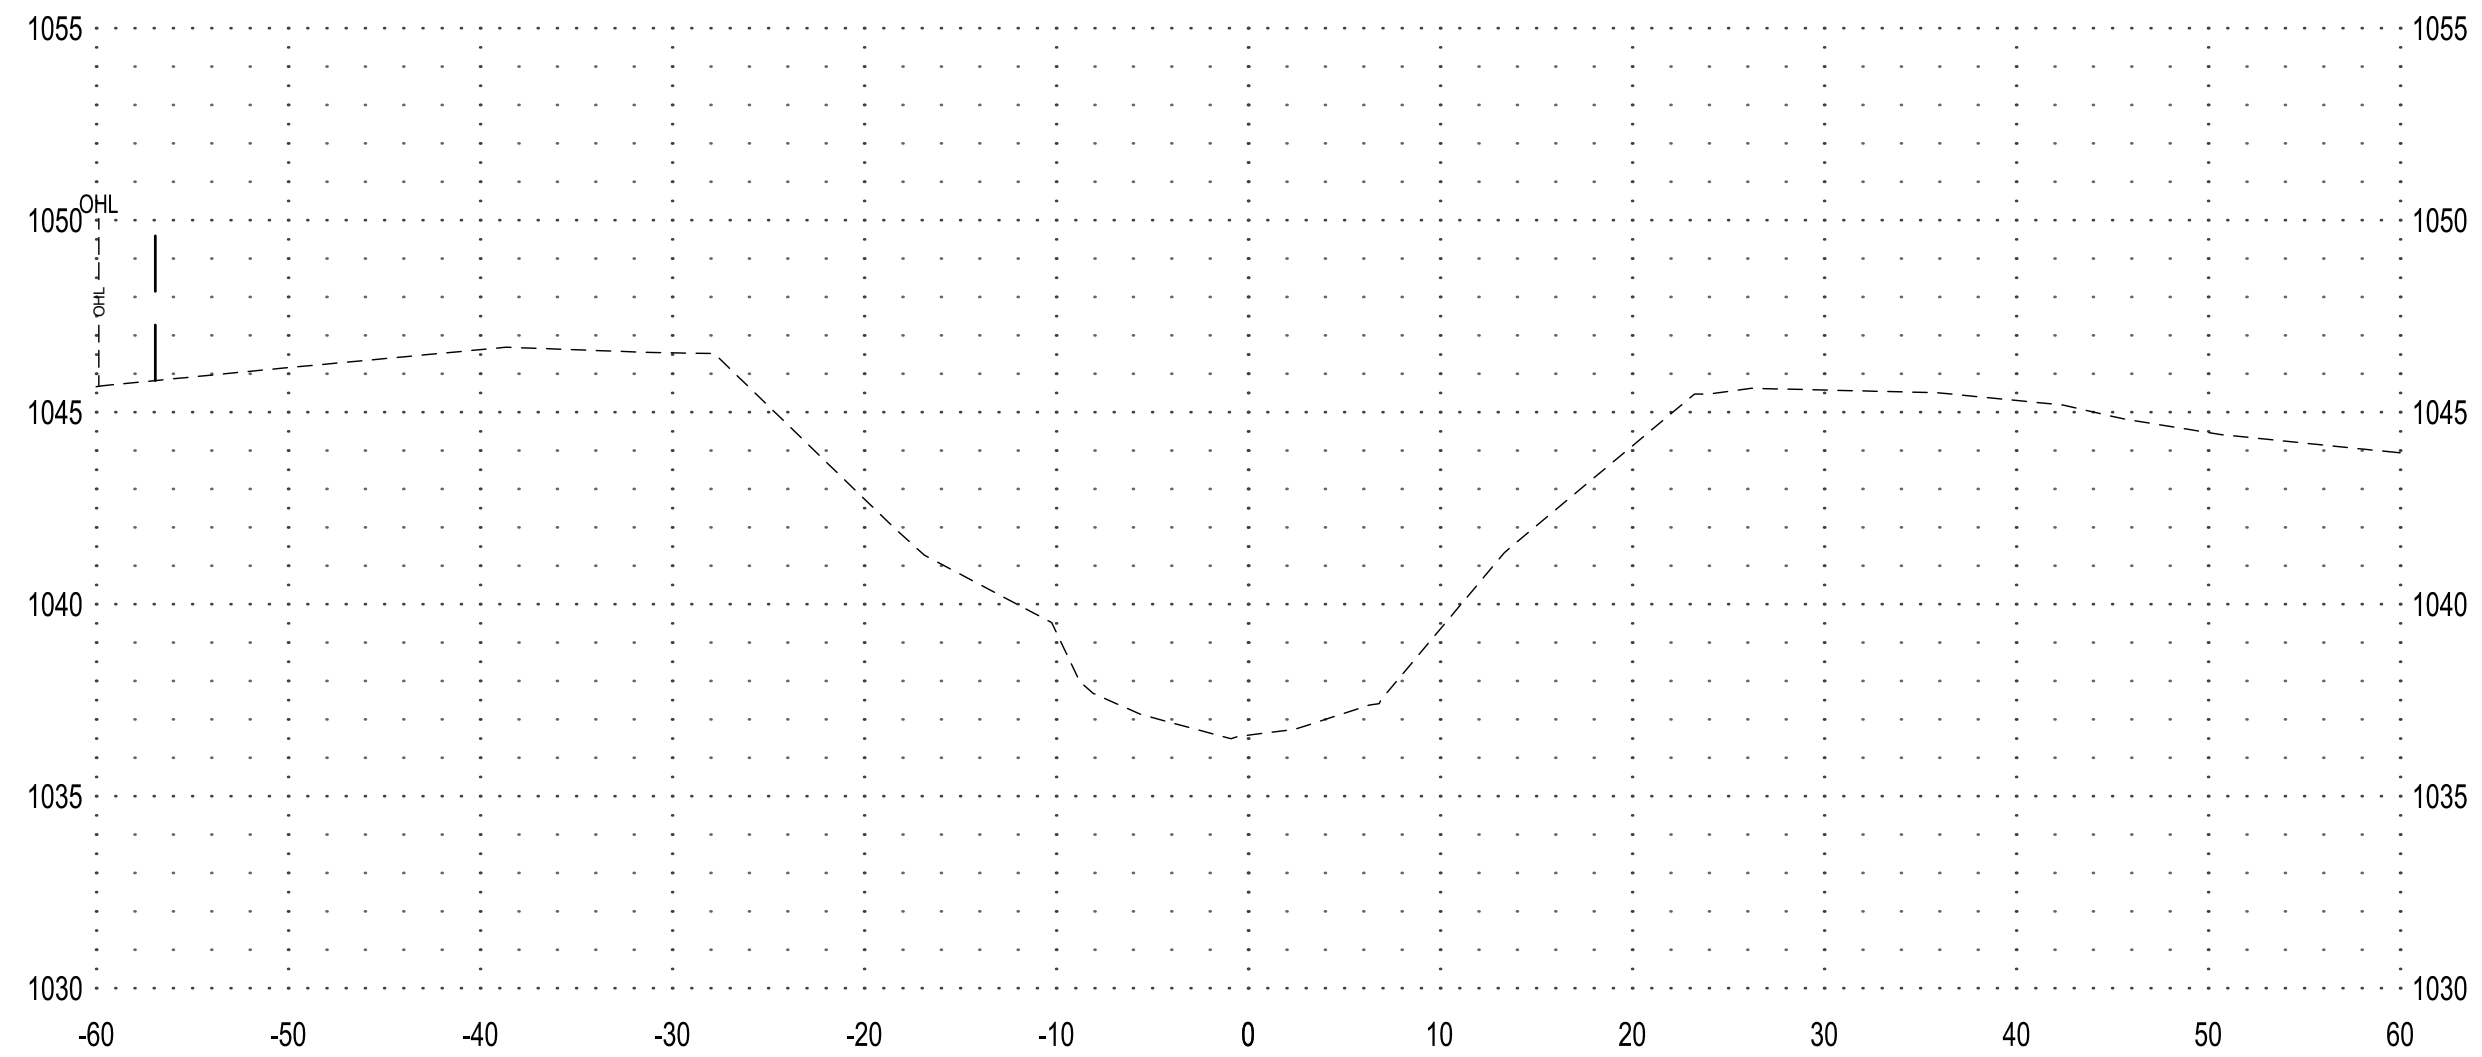


**137+00**

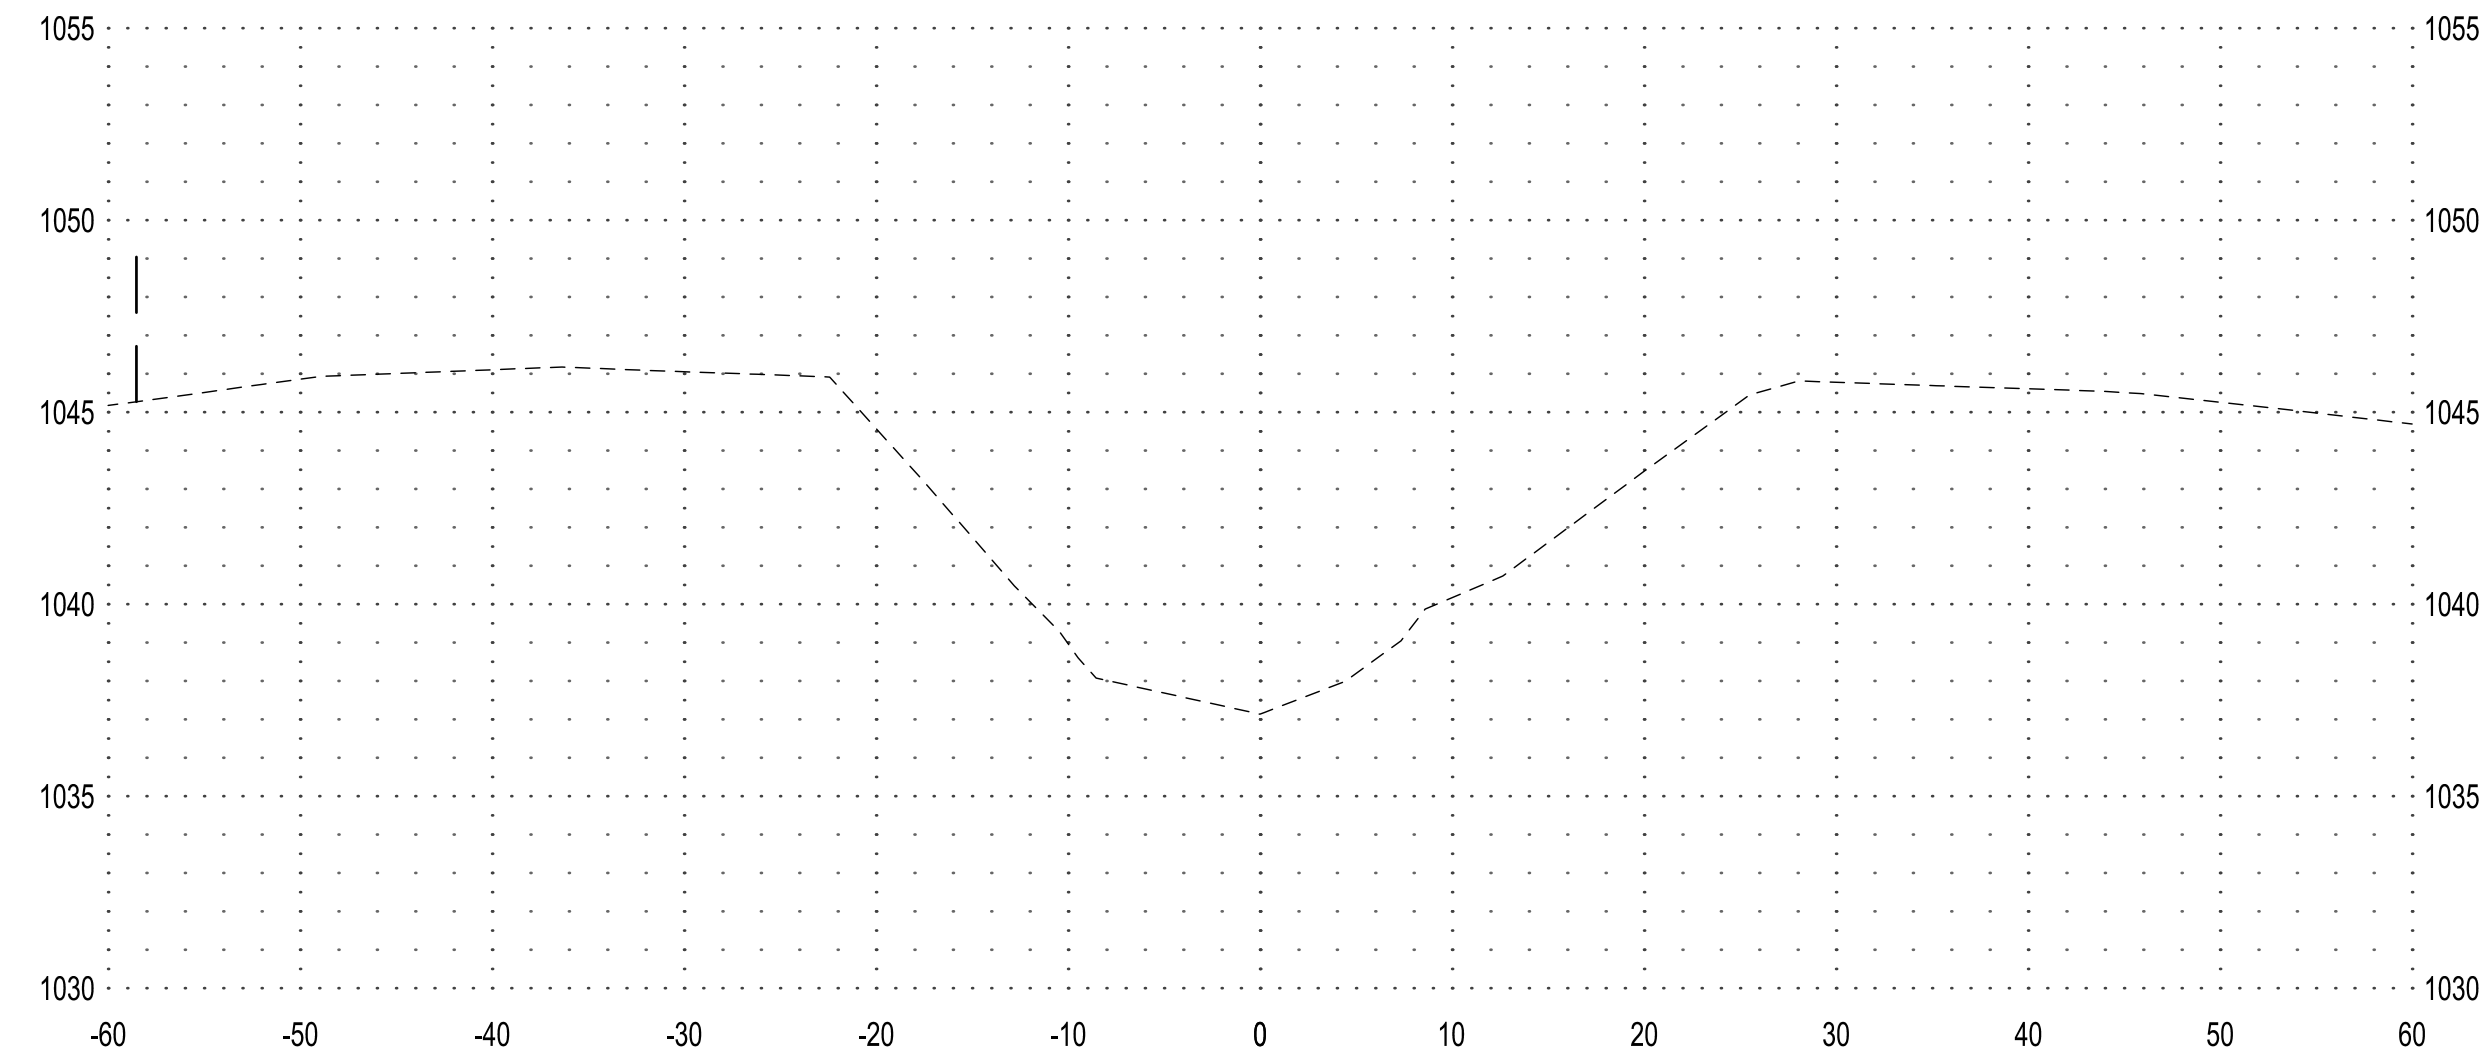

**133+00**

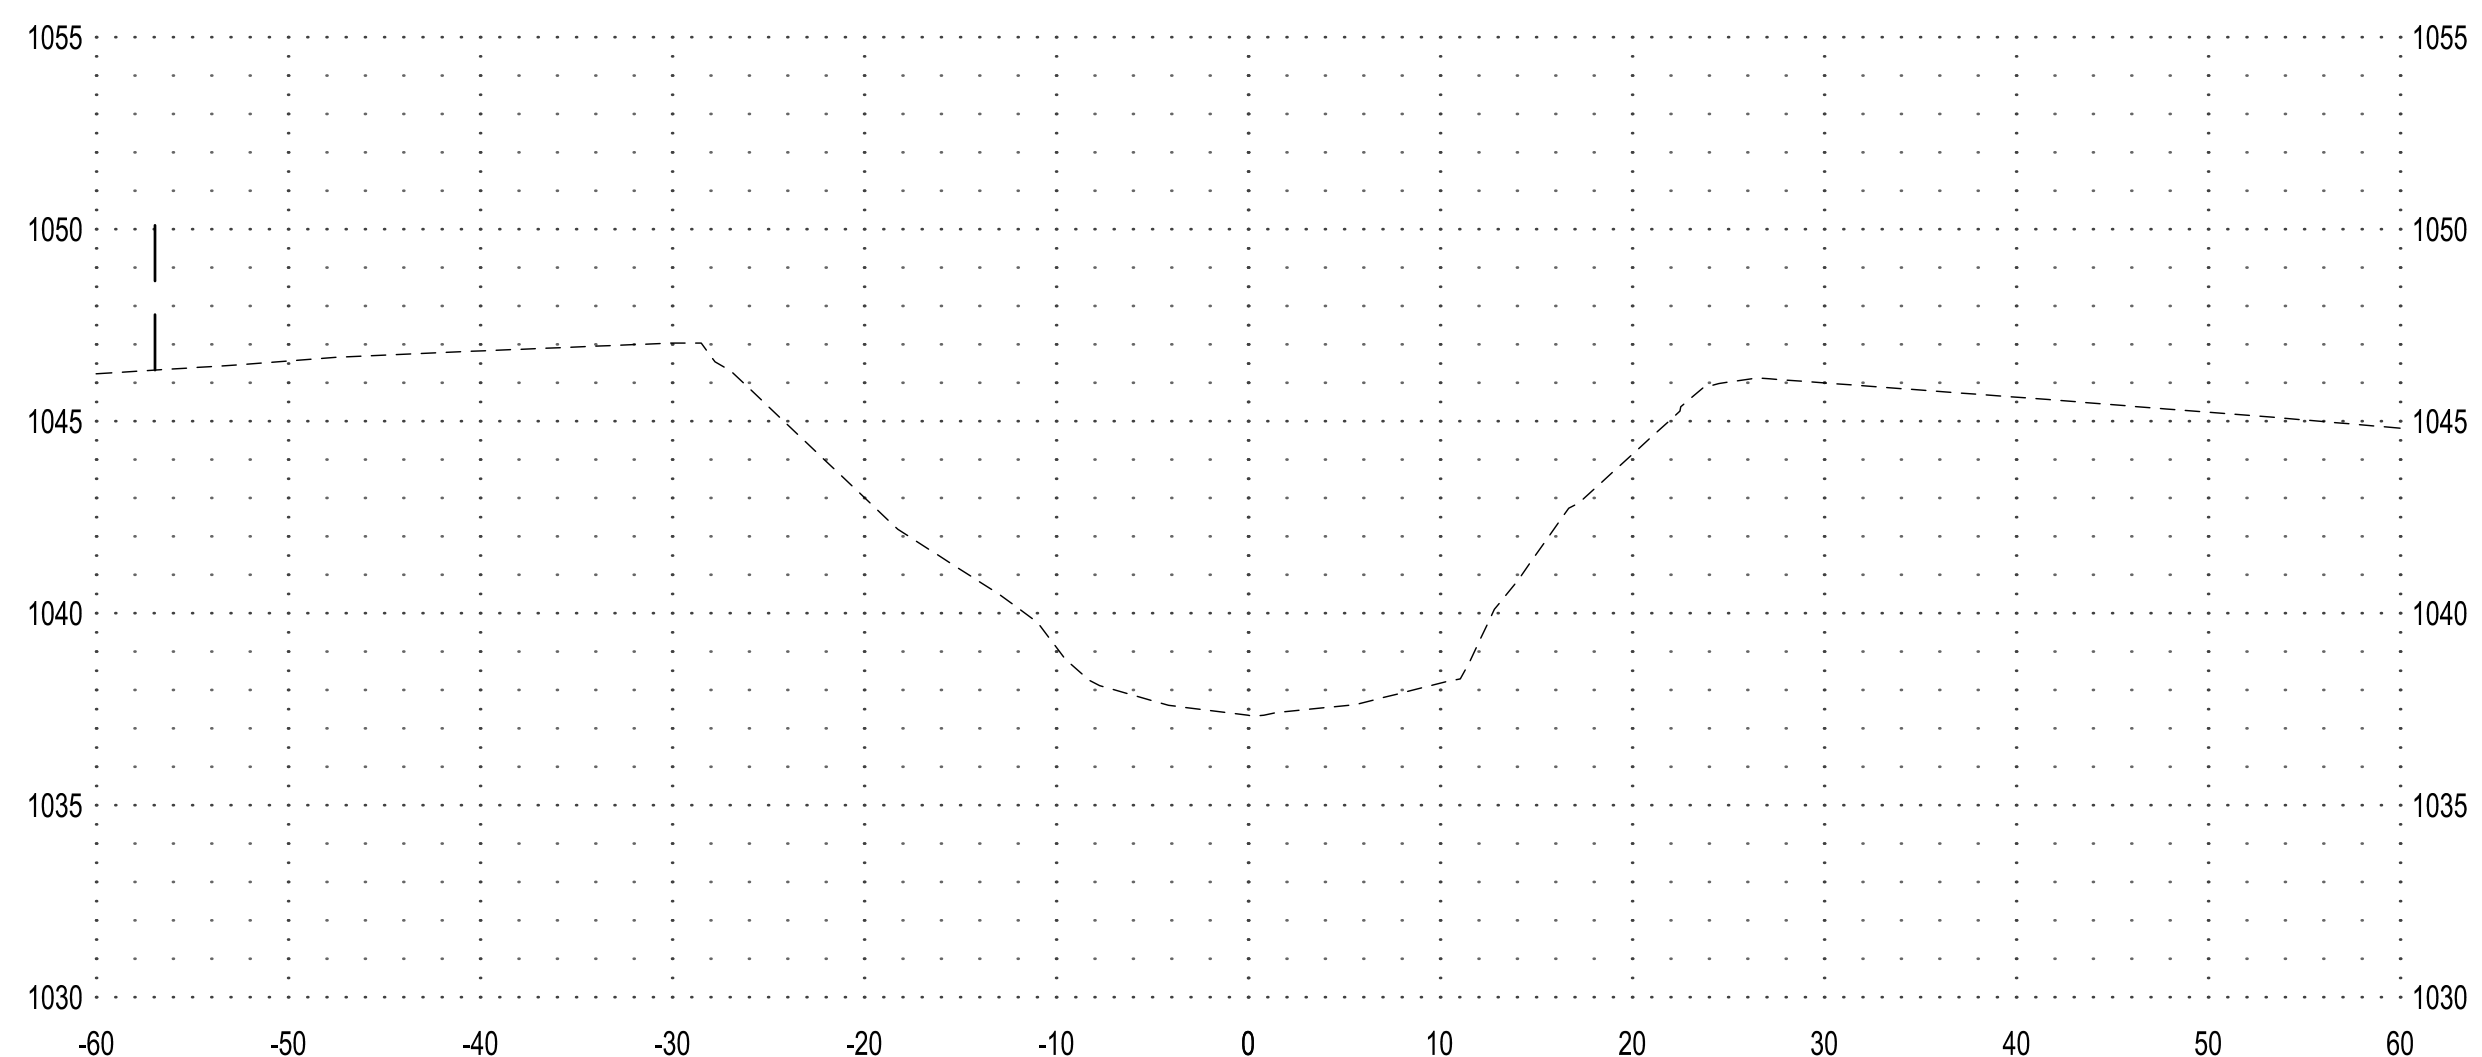

**136+00**

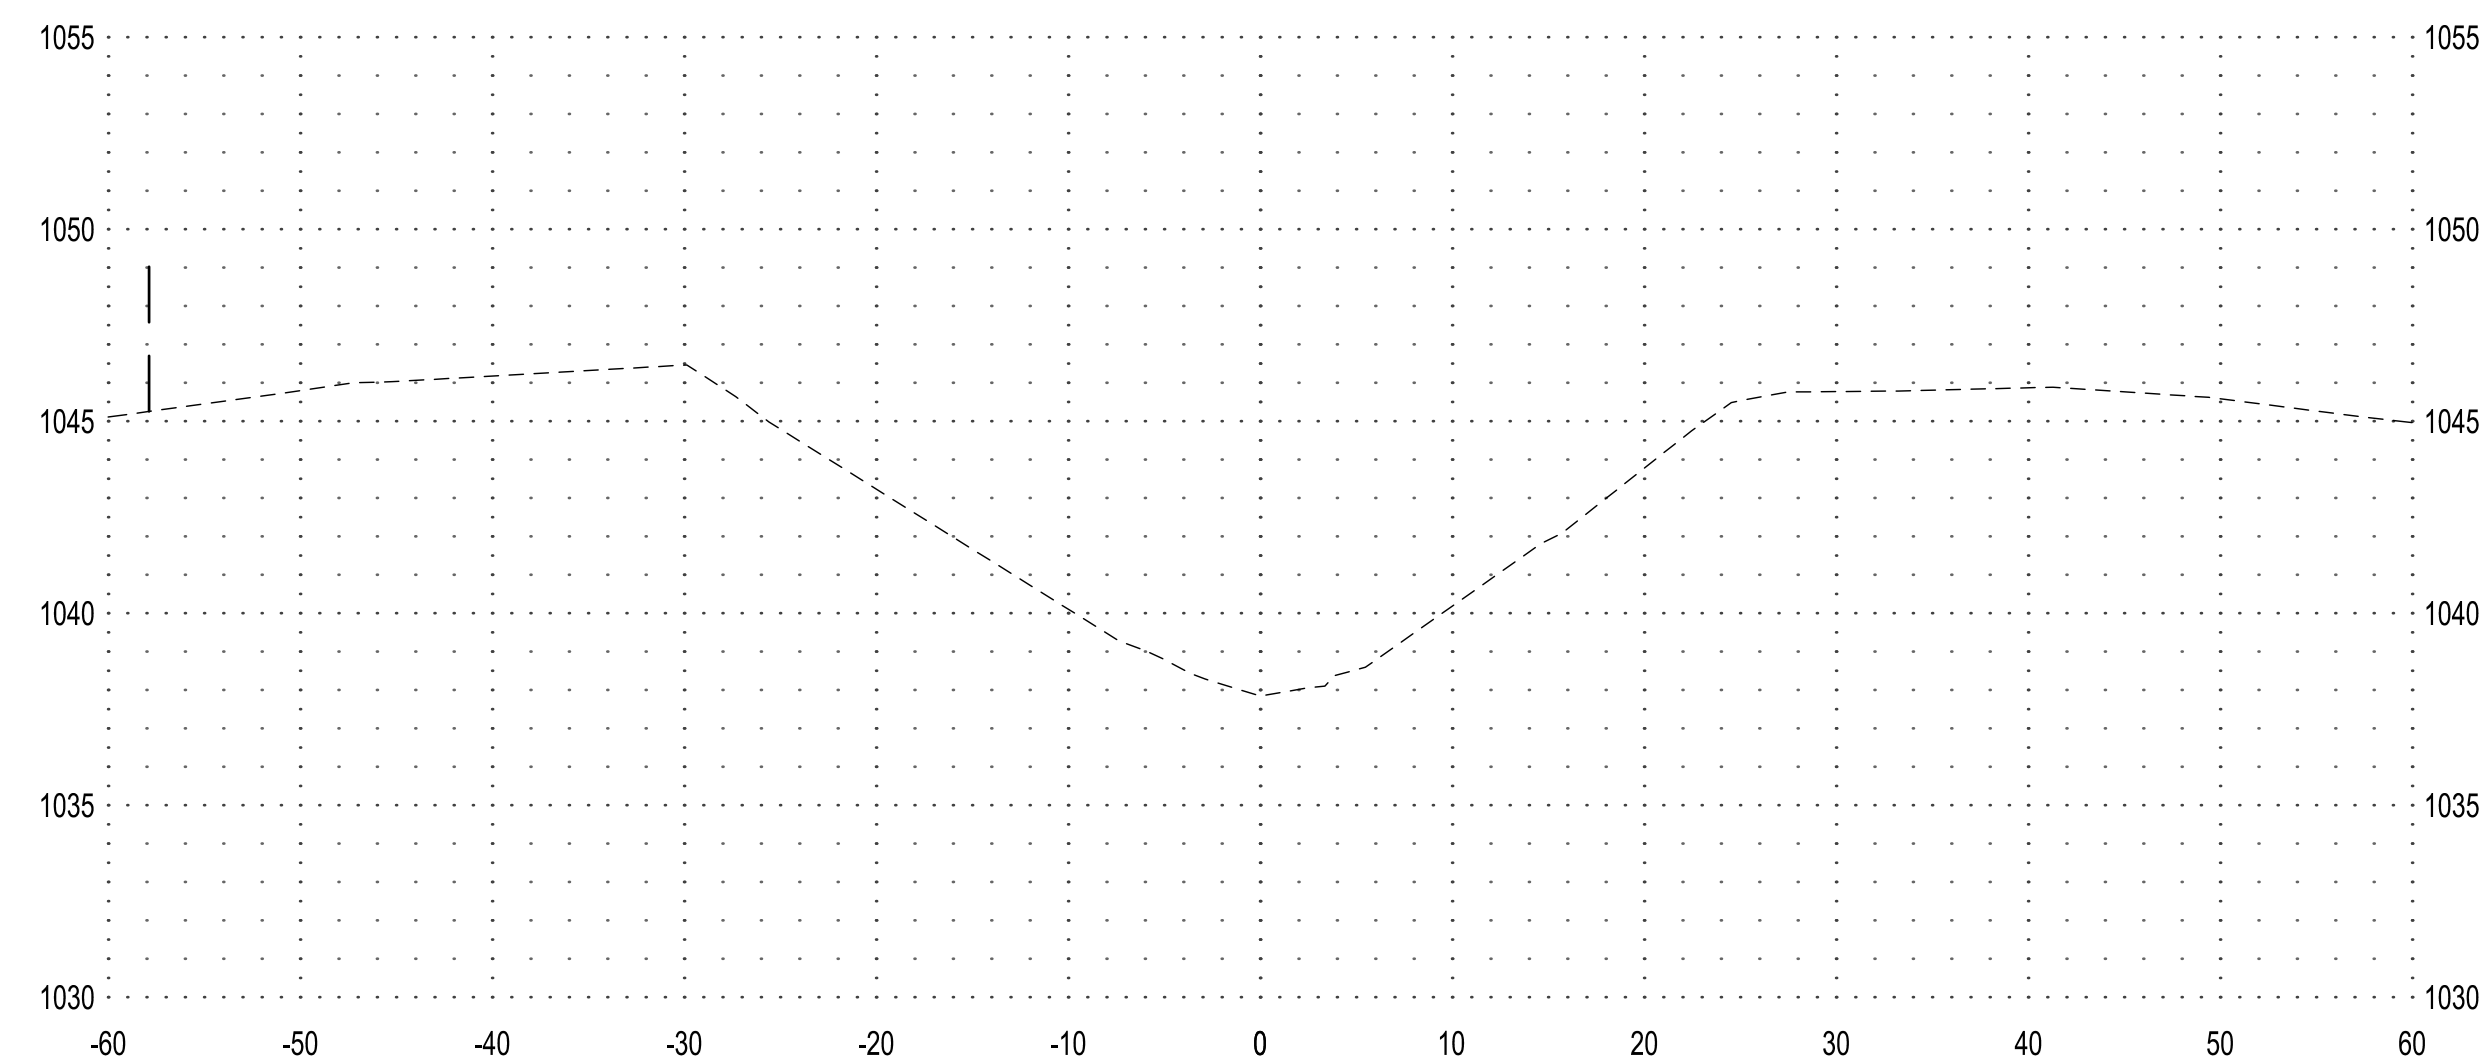

**NOTE:**  
THE CLARITY OF THESE PLANS DEPEND UPON COLOR COPIES. IF THIS TEXT DOES NOT APPEAR IN COLOR, THIS IS NOT AN ORIGINAL PLAN SET AND MAY RESULT IN MISINTERPRETATION.

THIS DOCUMENT IS THE PROPERTY OF I & S GROUP, INC. AND MAY NOT BE USED, COPIED OR DUPLICATED WITHOUT PRIOR WRITTEN CONSENT.

PROJECT

**OLIVER LAKE  
DRAINAGE DITCH  
LATERAL 1**

ONAWA IOWA

REVISION SCHEDULE		
DATE	DESCRIPTION	BY

PROJECT NO.	23-29660
FILE NAME	29660 SECTIONS
DRAWN BY	KJH
DESIGNED BY	RAM
REVIEWED BY	CDR
ORIGINAL ISSUE DATE	---/---/---
CLIENT PROJECT NO.	-

TITLE


**CROSS SECTIONS  
LATERAL 1**

SHEET


PRELIMINARY NOT FOR CONSTRUCTION




**141+00**

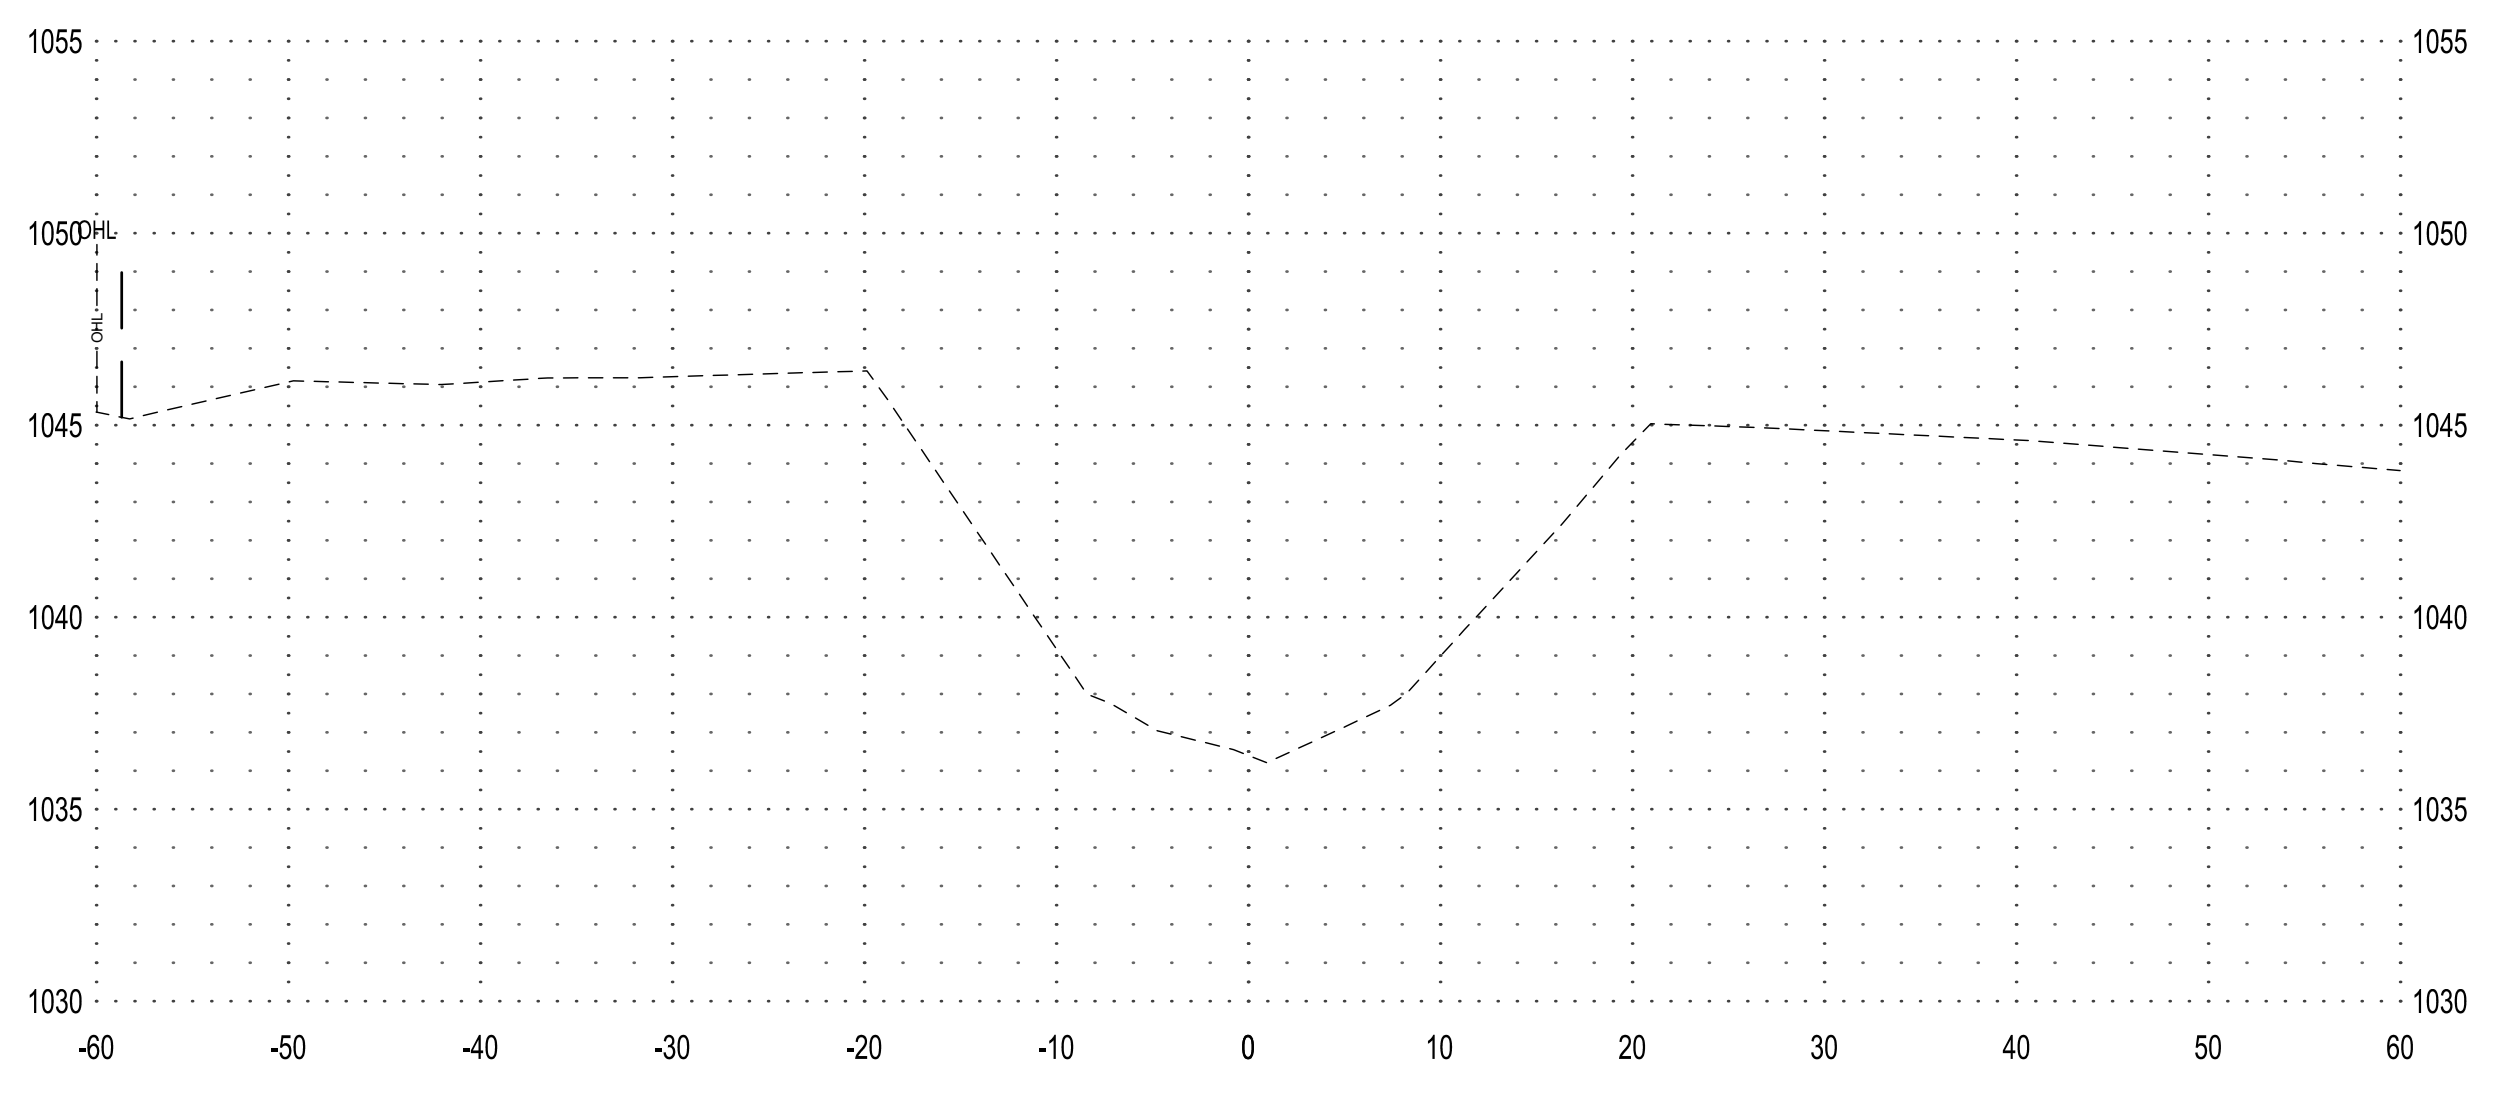


**144+00**

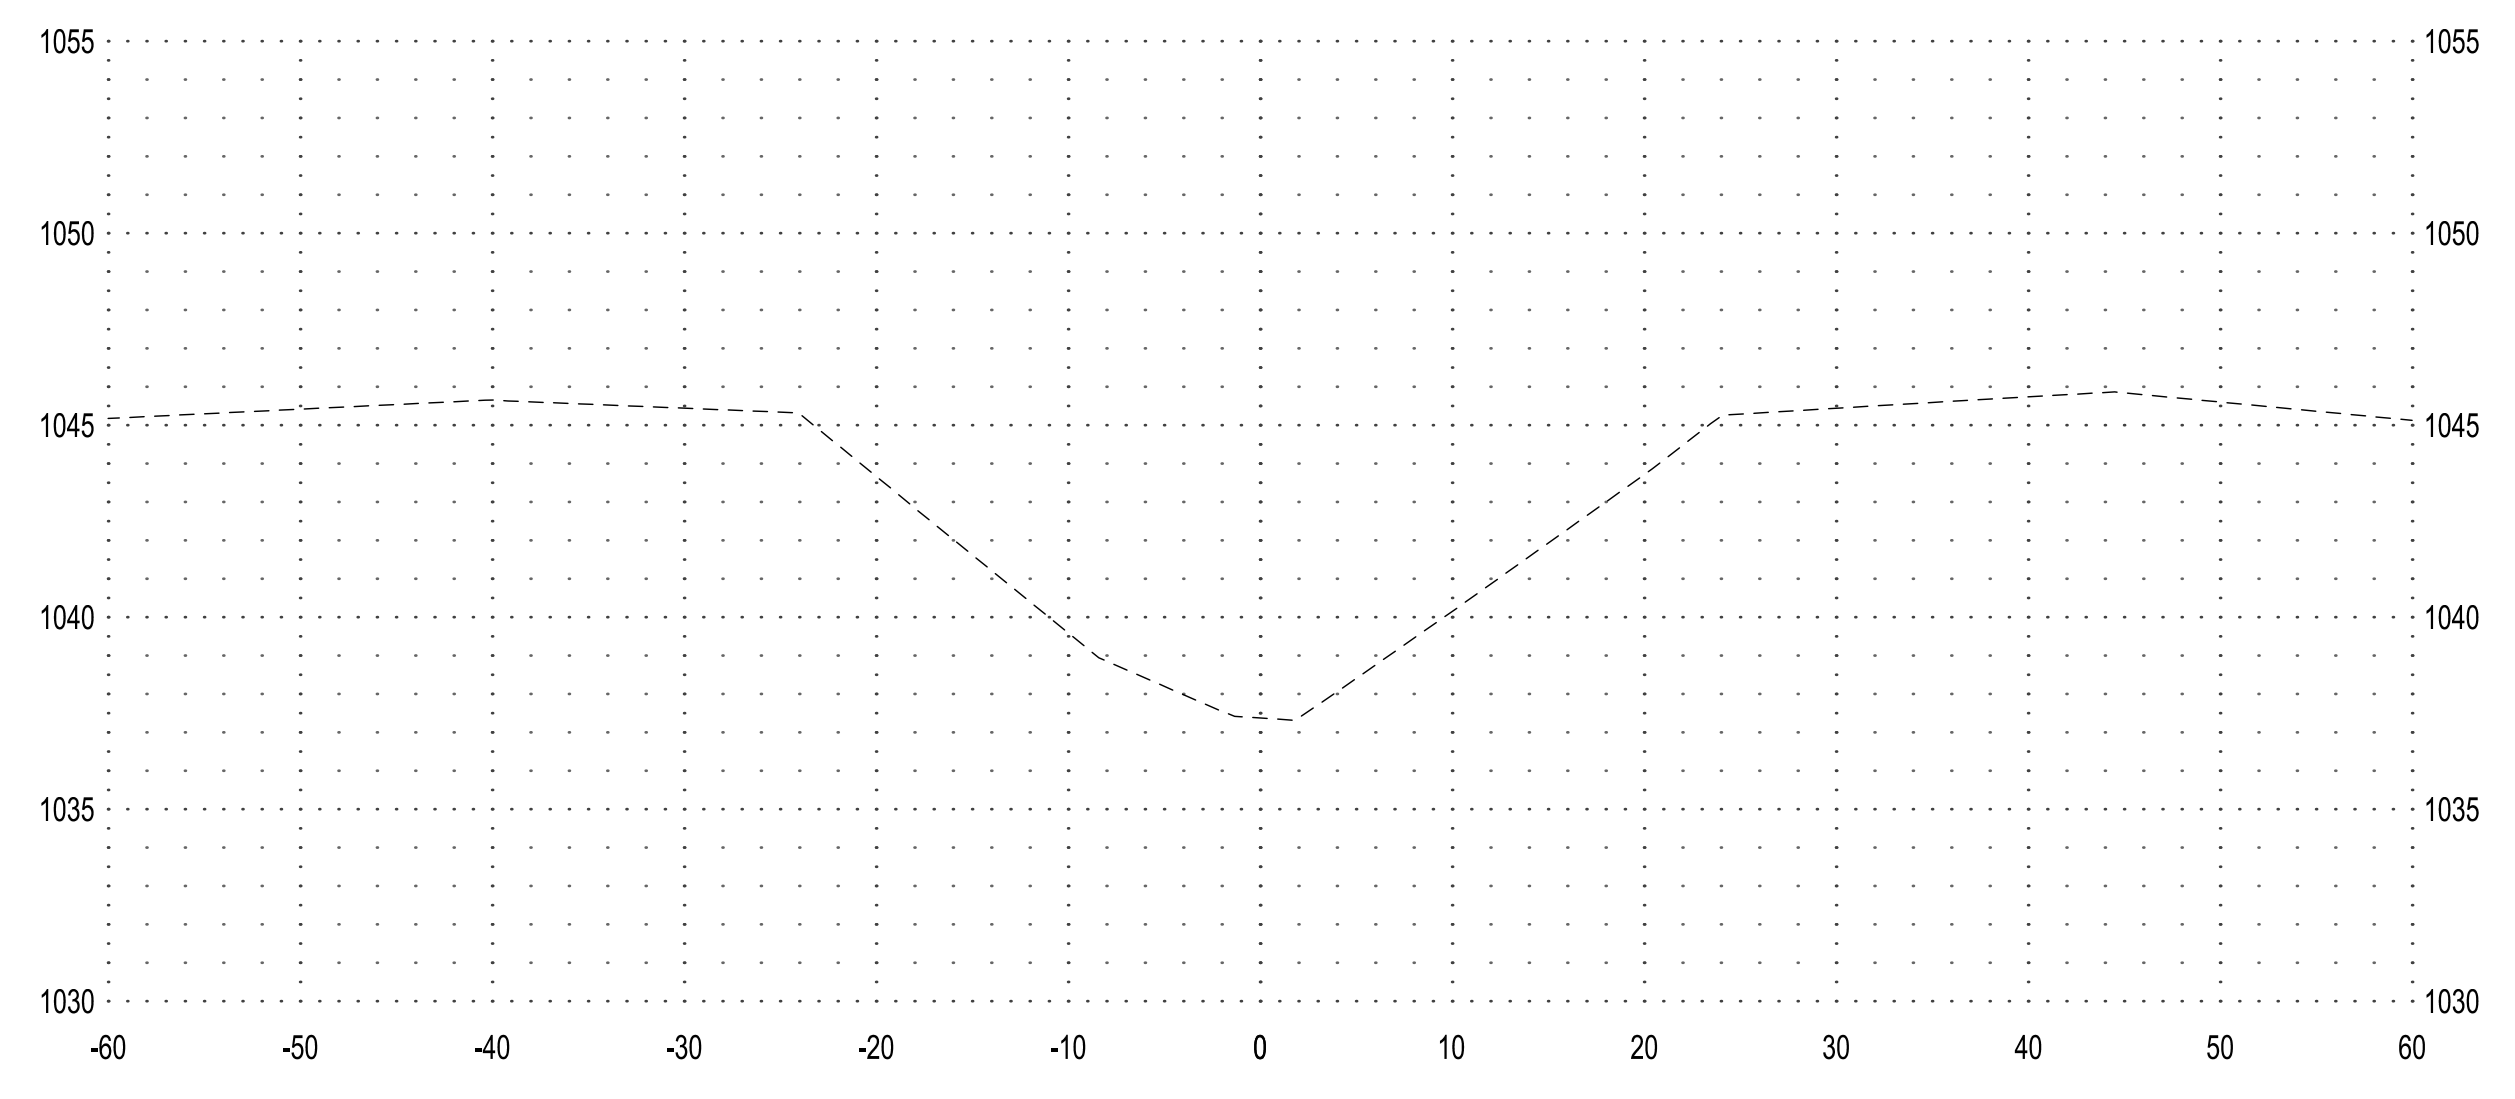


**140+00**

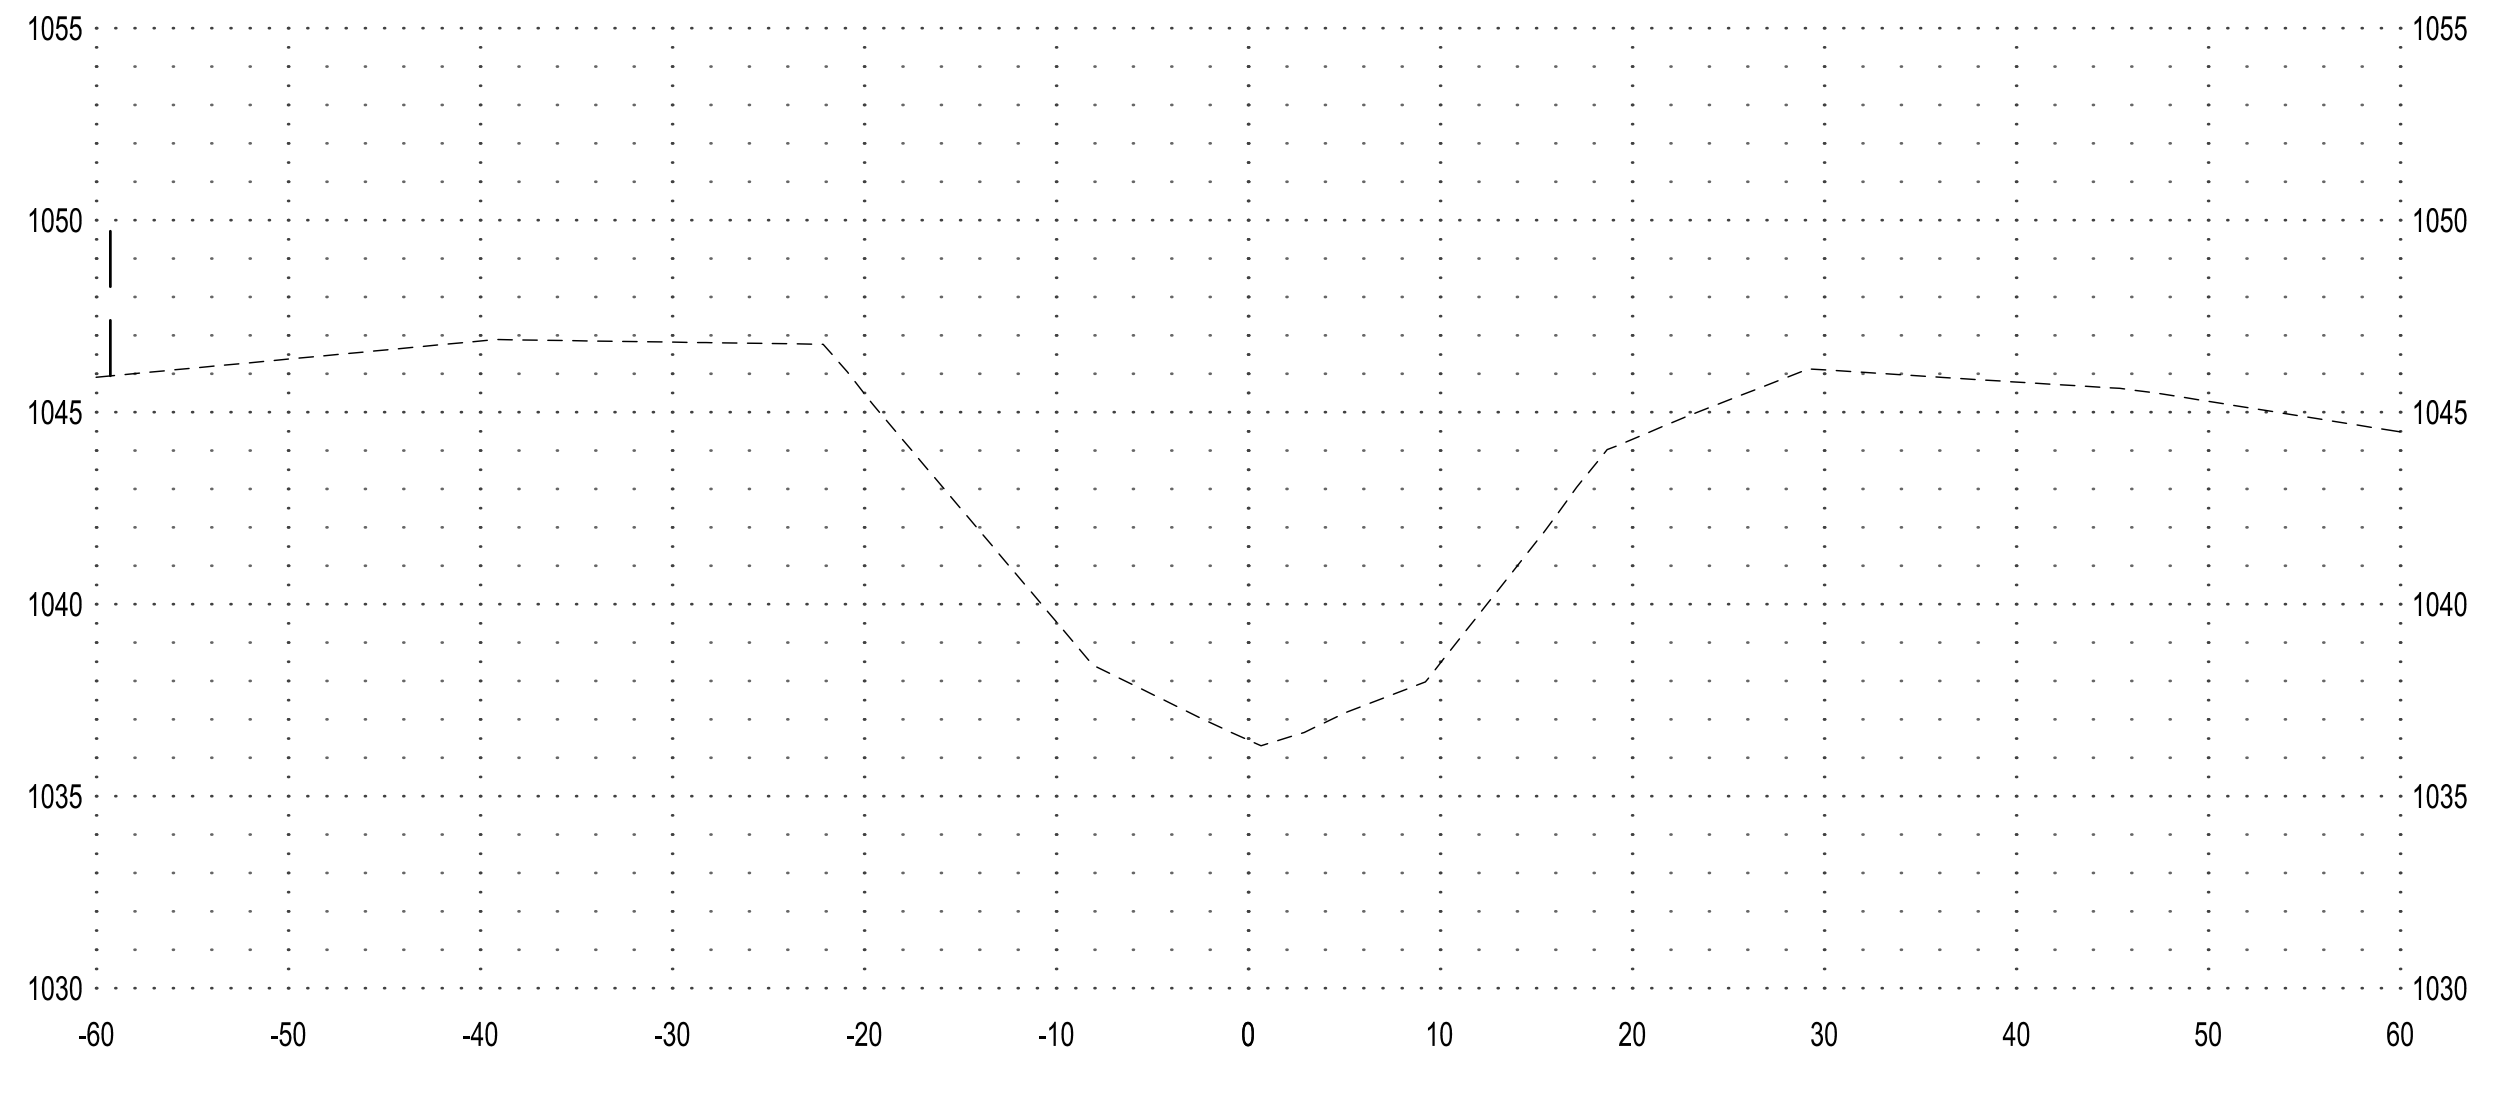


**143+00**

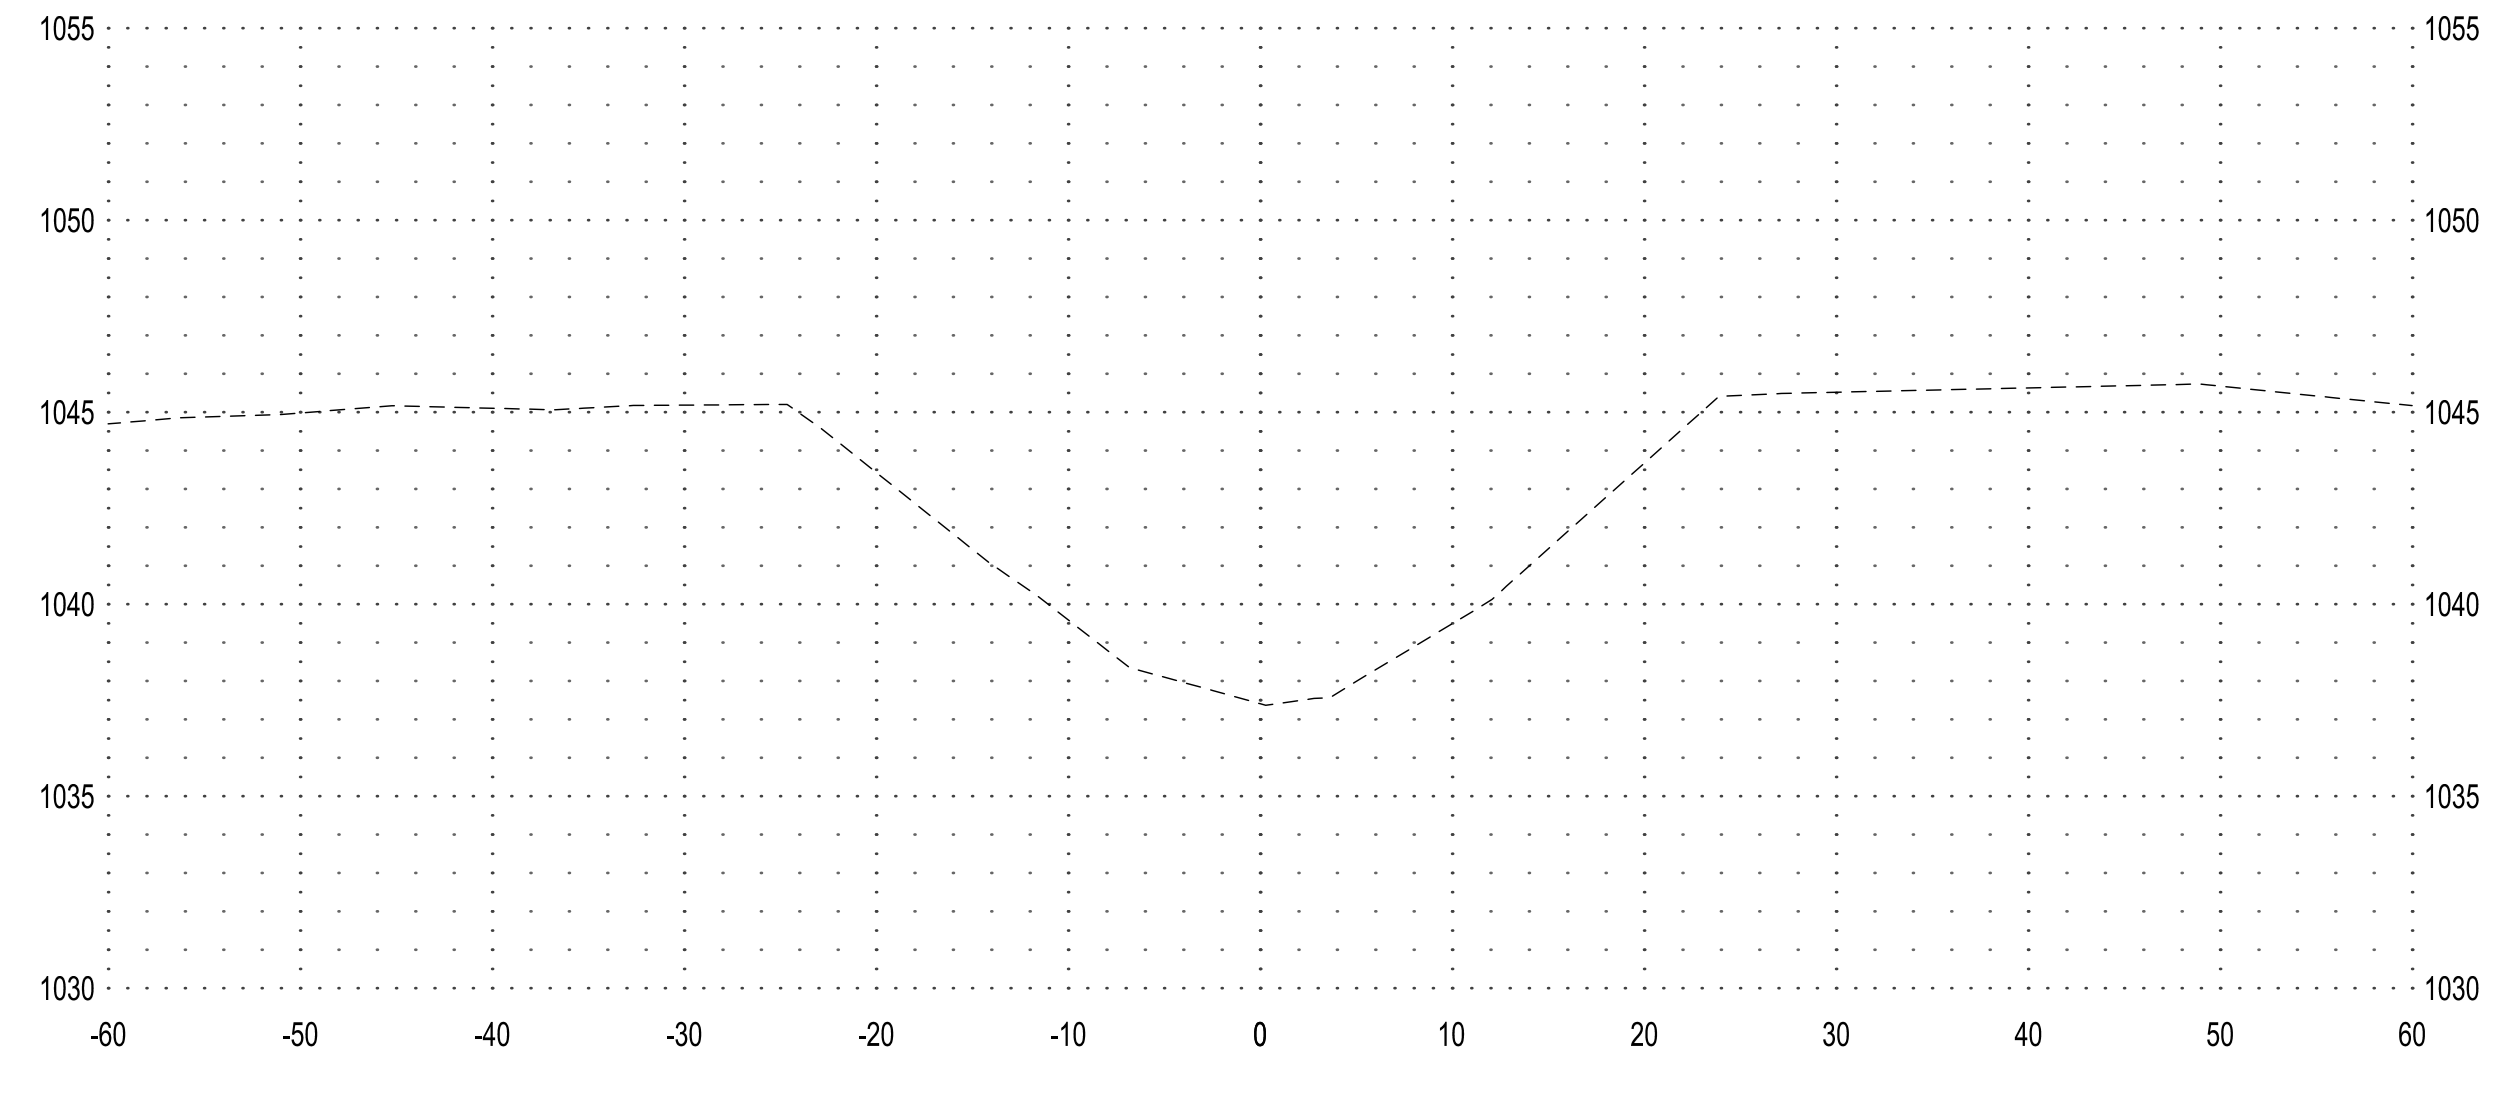

**139+00**

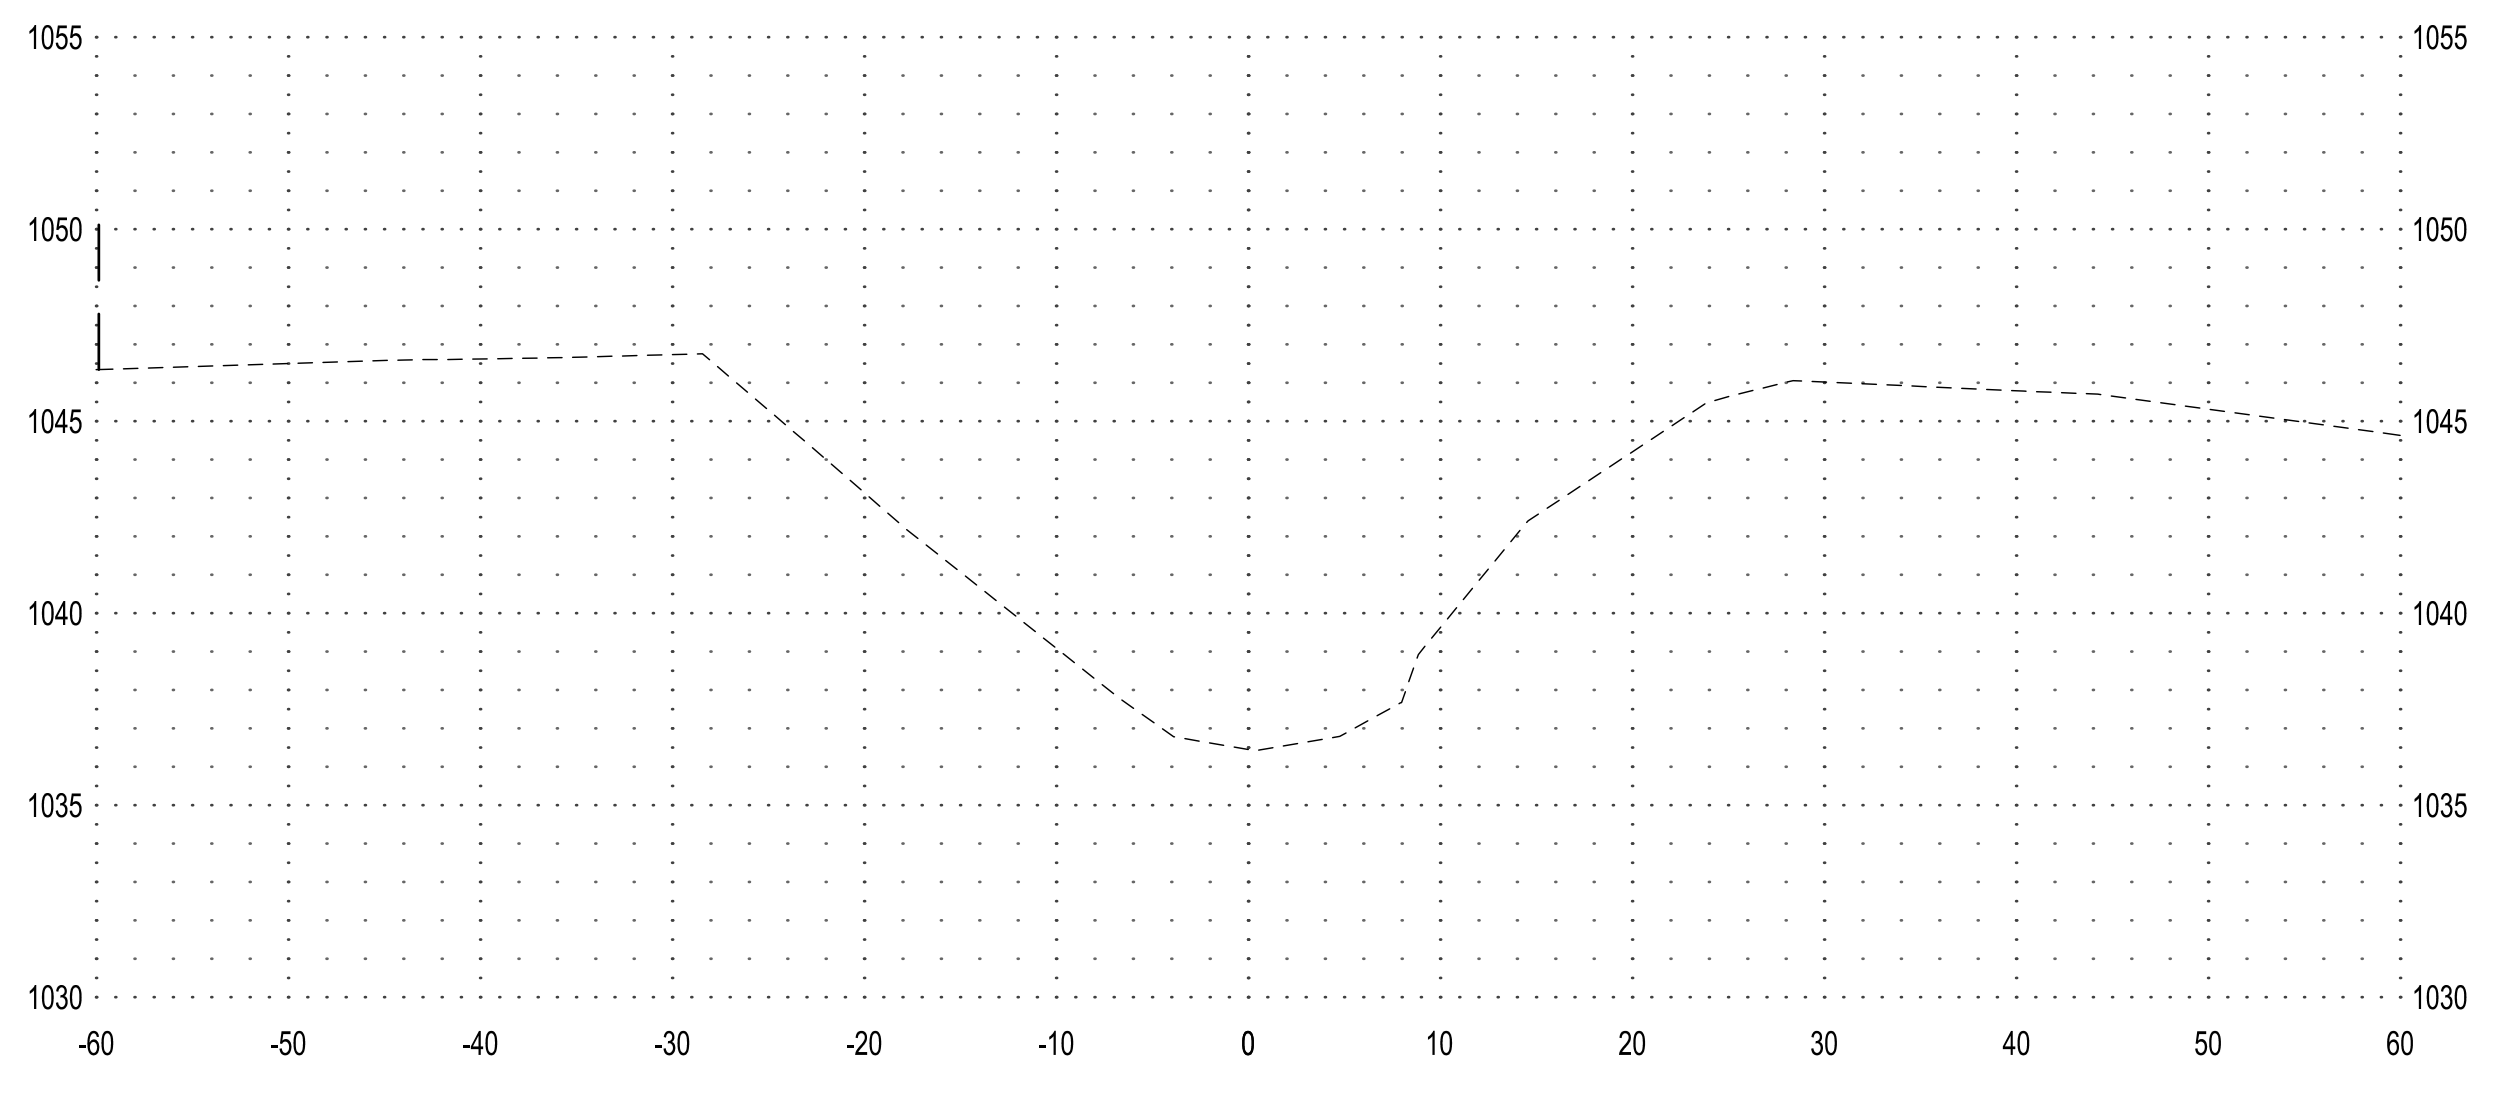

**142+00**

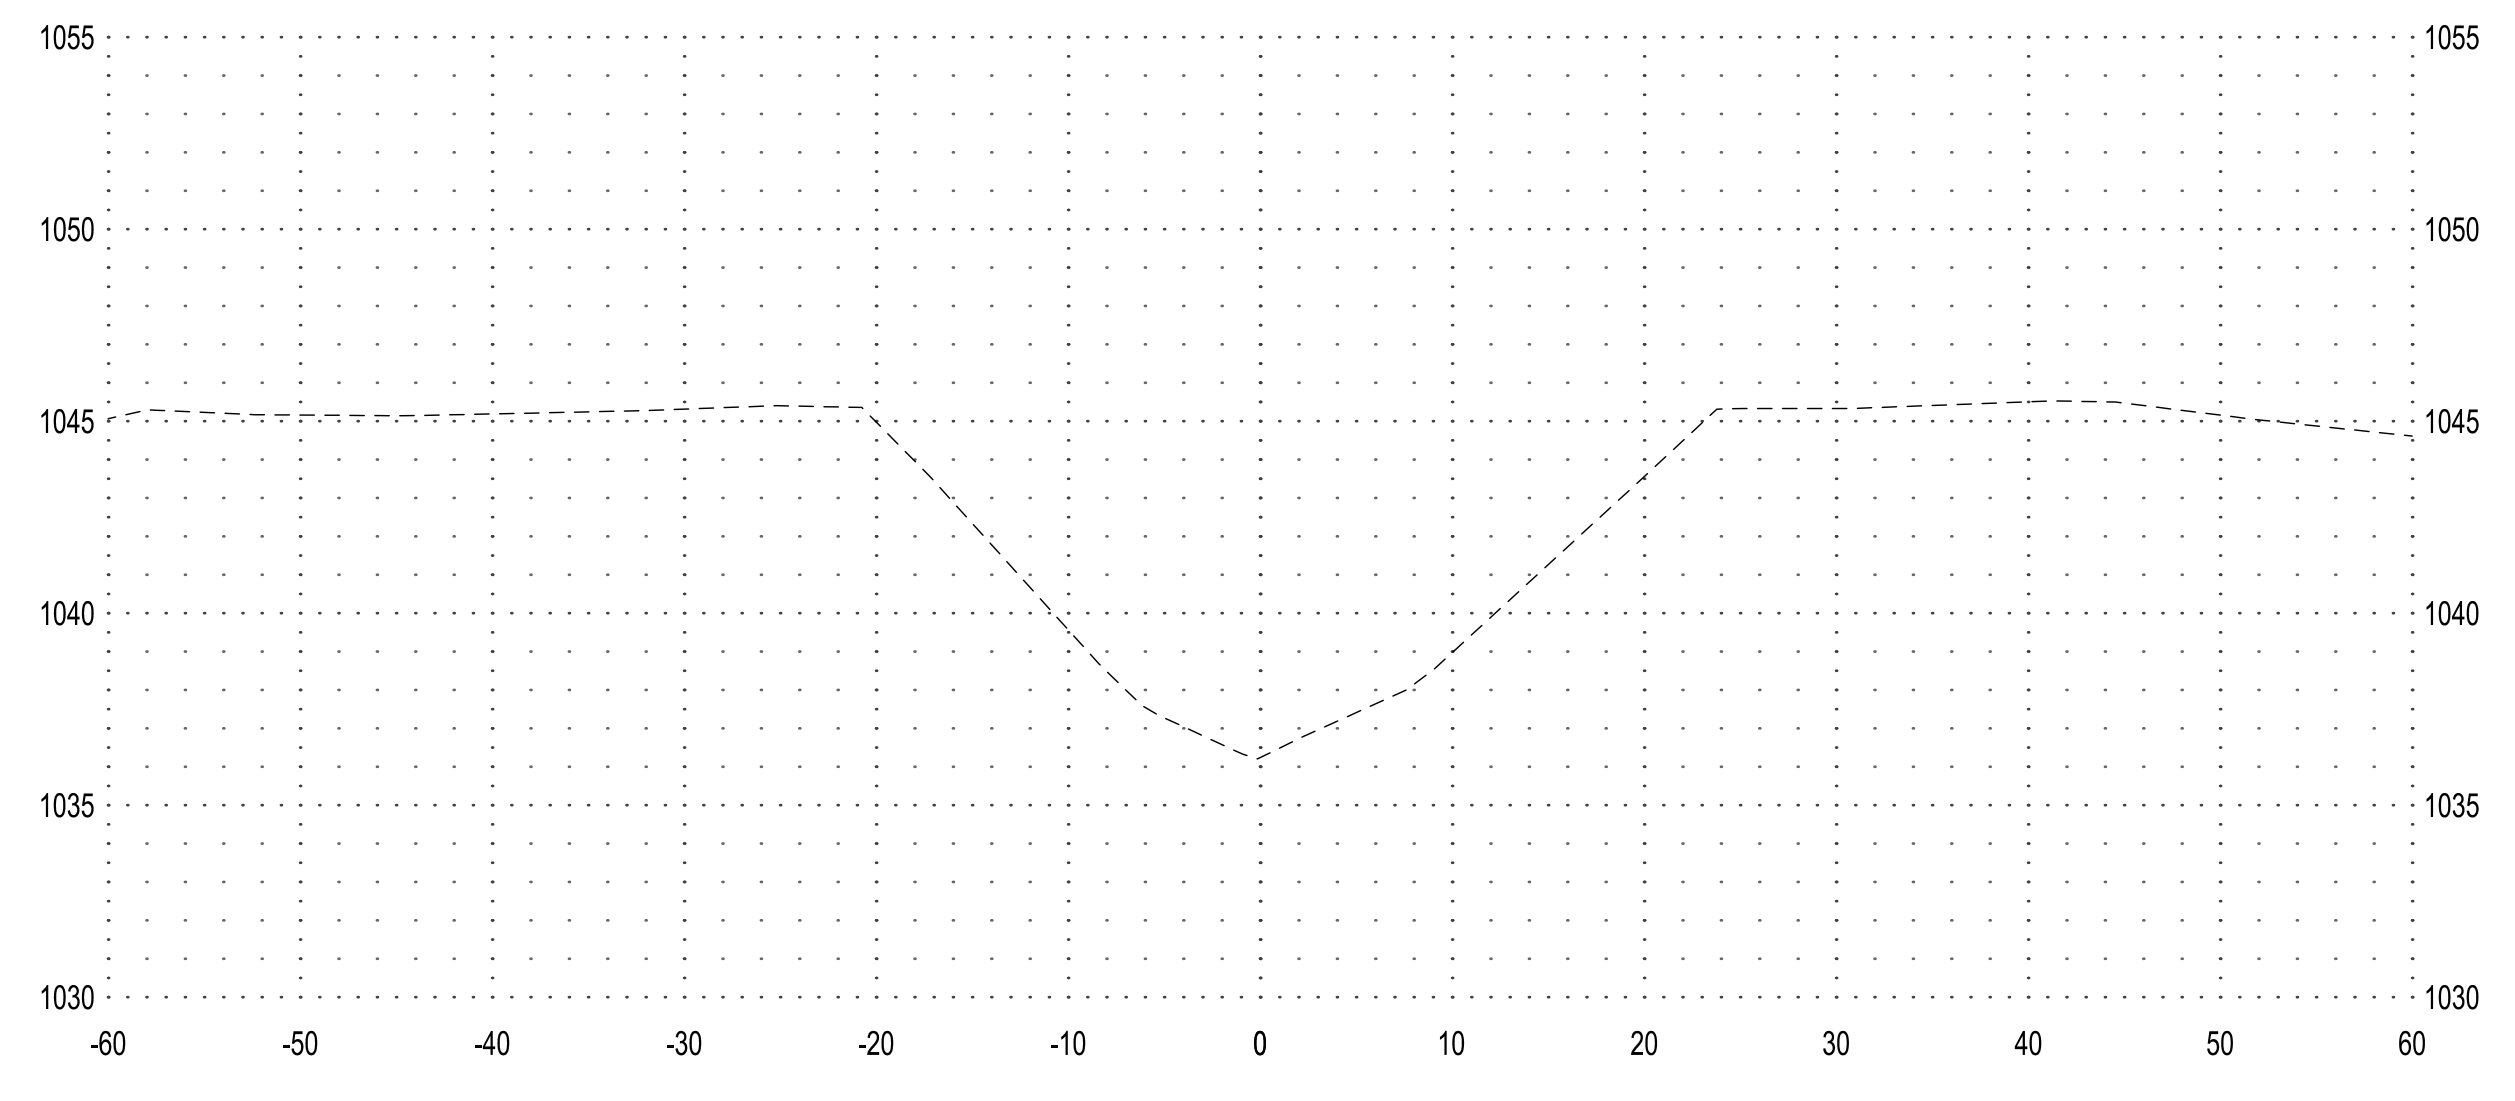

**NOTE:**  
THE CLARITY OF THESE PLANS DEPEND UPON COLOR COPIES. IF THIS TEXT DOES NOT APPEAR IN COLOR, THIS IS NOT AN ORIGINAL PLAN SET AND MAY RESULT IN MISINTERPRETATION.

THIS DOCUMENT IS THE PROPERTY OF I & S GROUP, INC. AND MAY NOT BE USED, COPIED OR DUPLICATED WITHOUT PRIOR WRITTEN CONSENT.

PROJECT

**OLIVER LAKE  
DRAINAGE DITCH  
LATERAL 1**

ONAWA IOWA

REVISION SCHEDULE		
DATE	DESCRIPTION	BY

PROJECT NO.	23-29660
FILE NAME	29660 SECTIONS
DRAWN BY	KJH
DESIGNED BY	RAM
REVIEWED BY	CDR
ORIGINAL ISSUE DATE	--/--
CLIENT PROJECT NO.	-

TITLE


**CROSS SECTIONS  
LATERAL 1**

SHEET


PRELIMINARY NOT FOR CONSTRUCTION




**147+00**

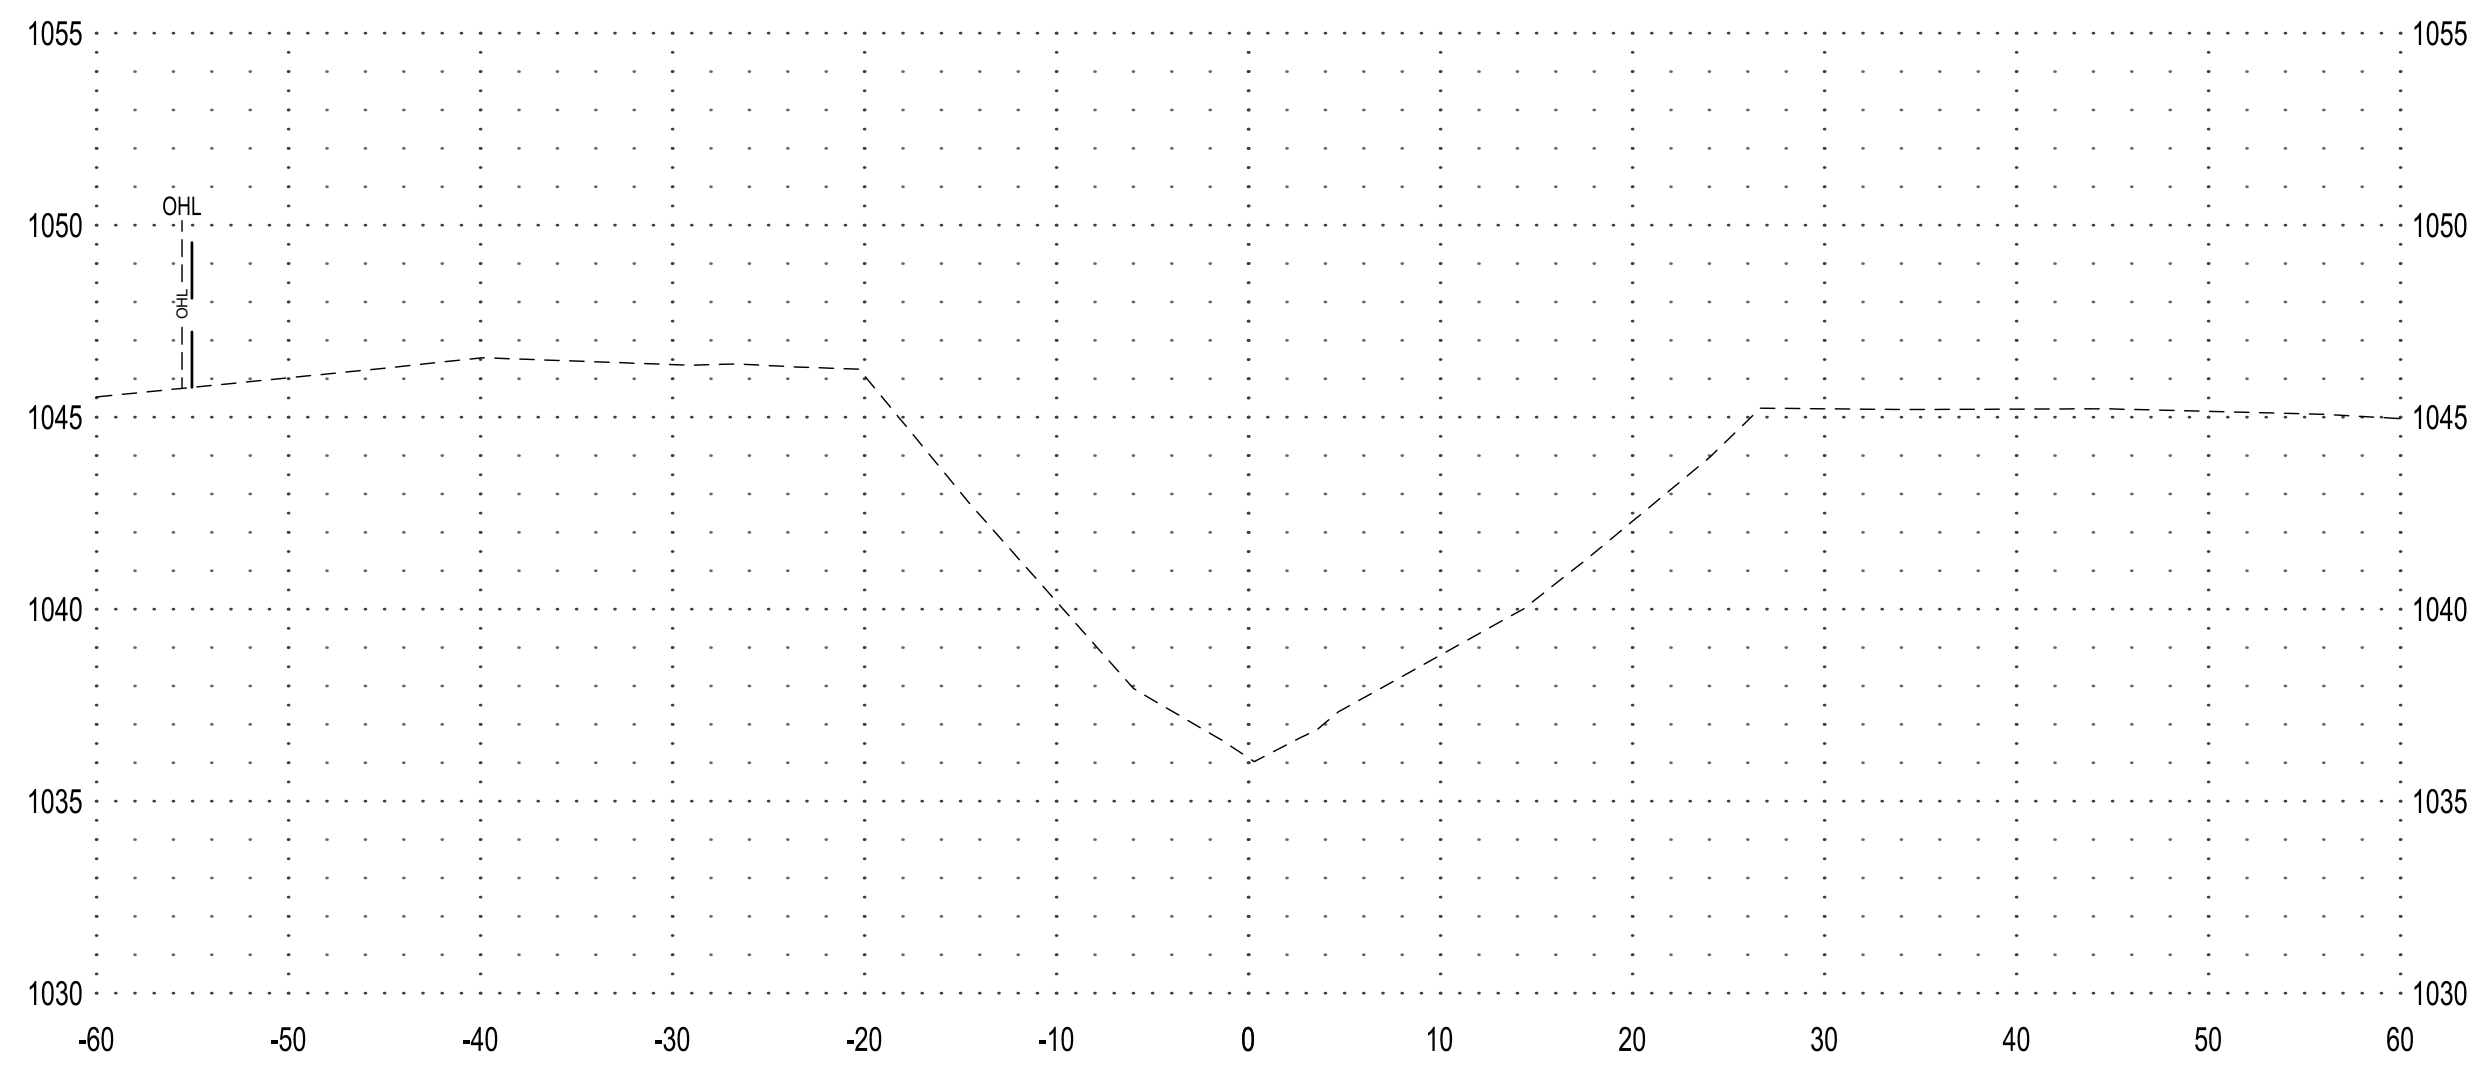


**150+00**

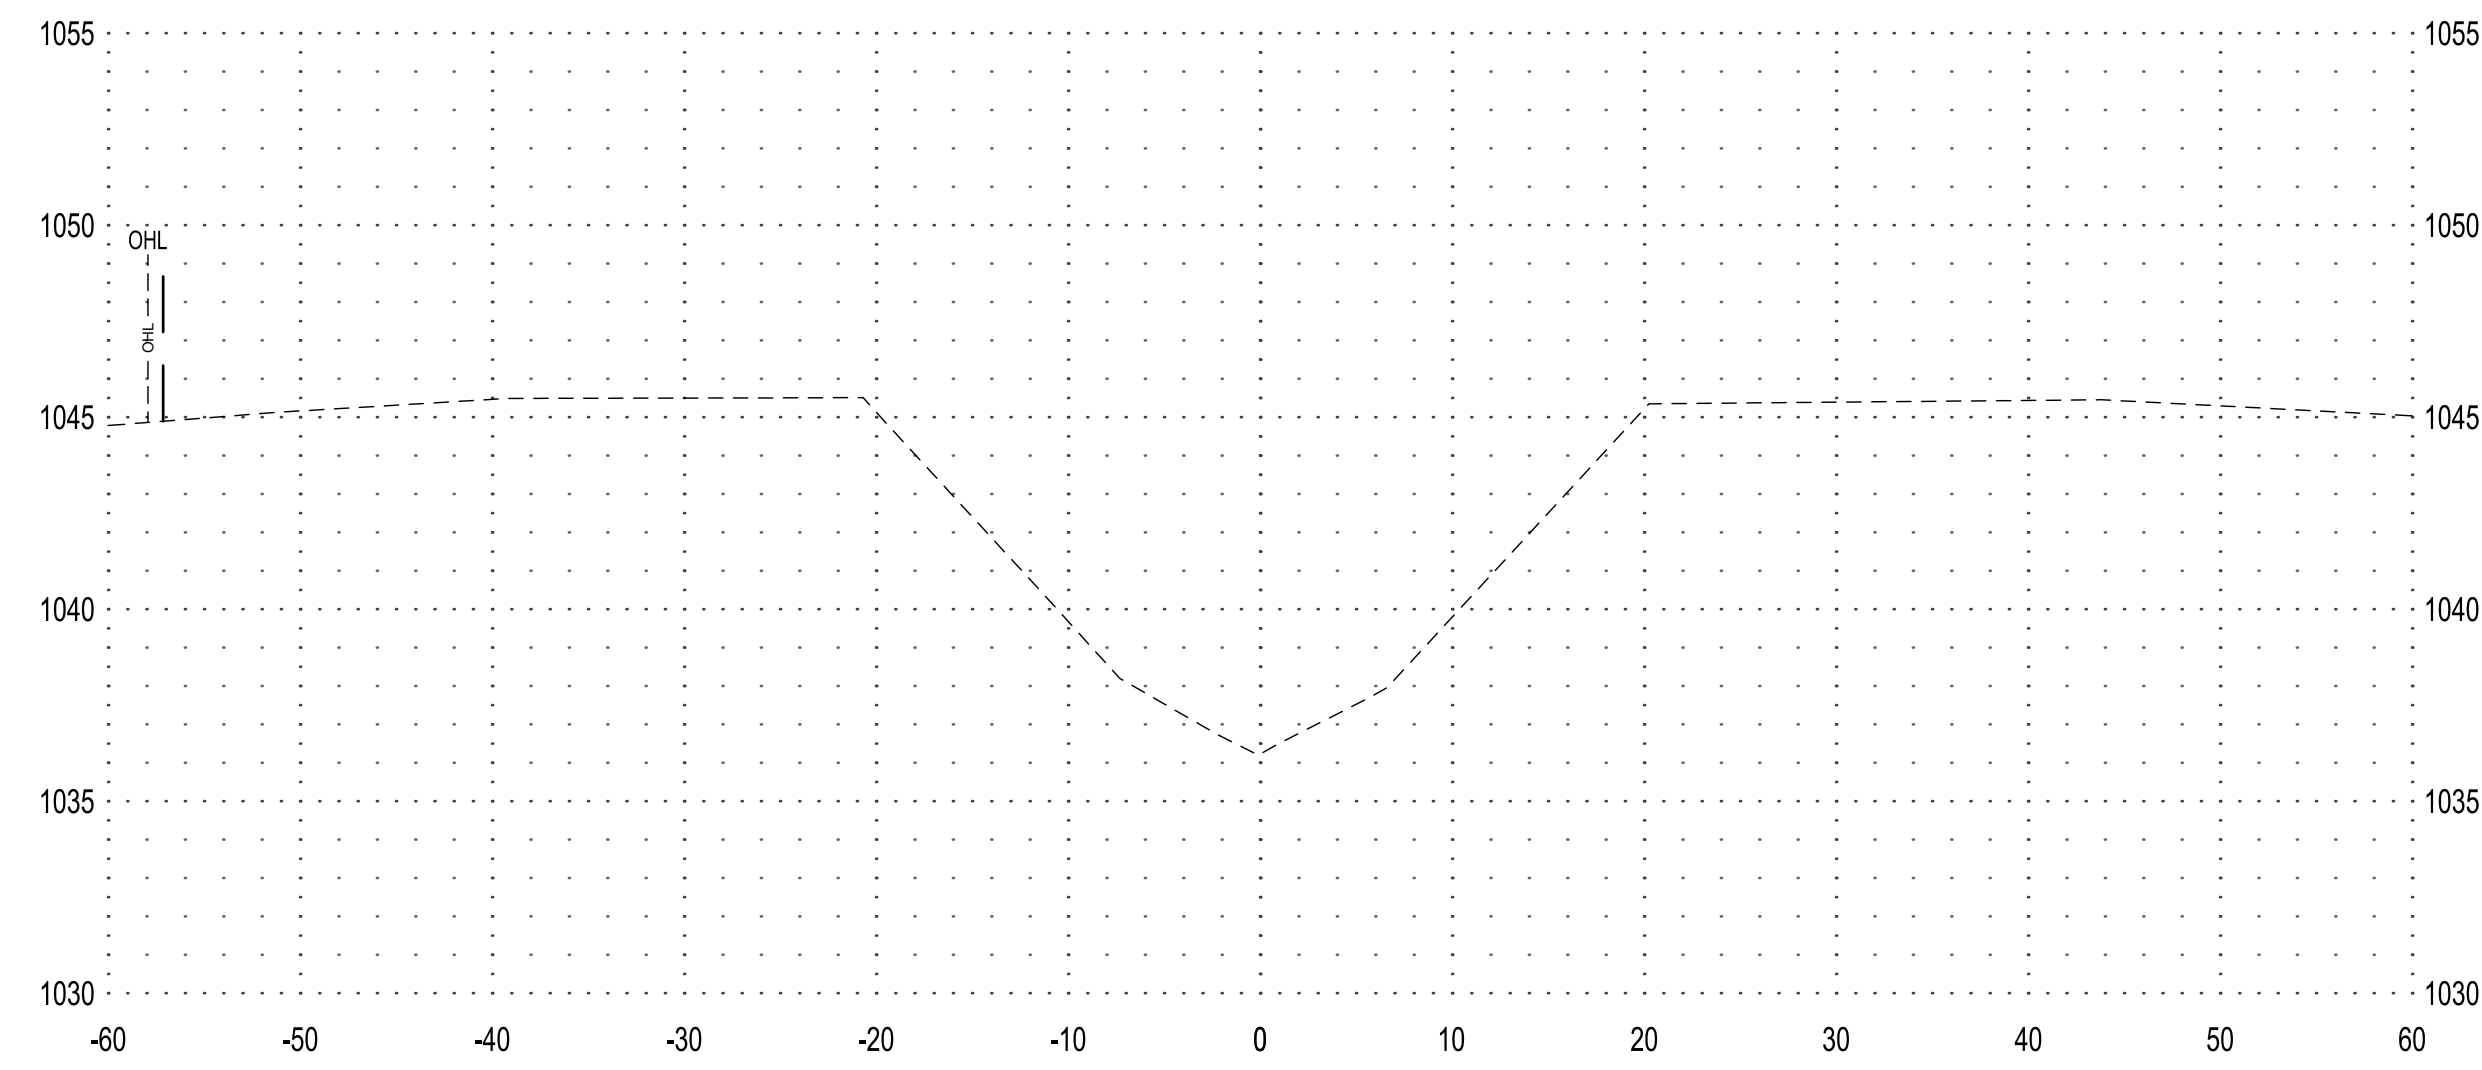


**146+00**

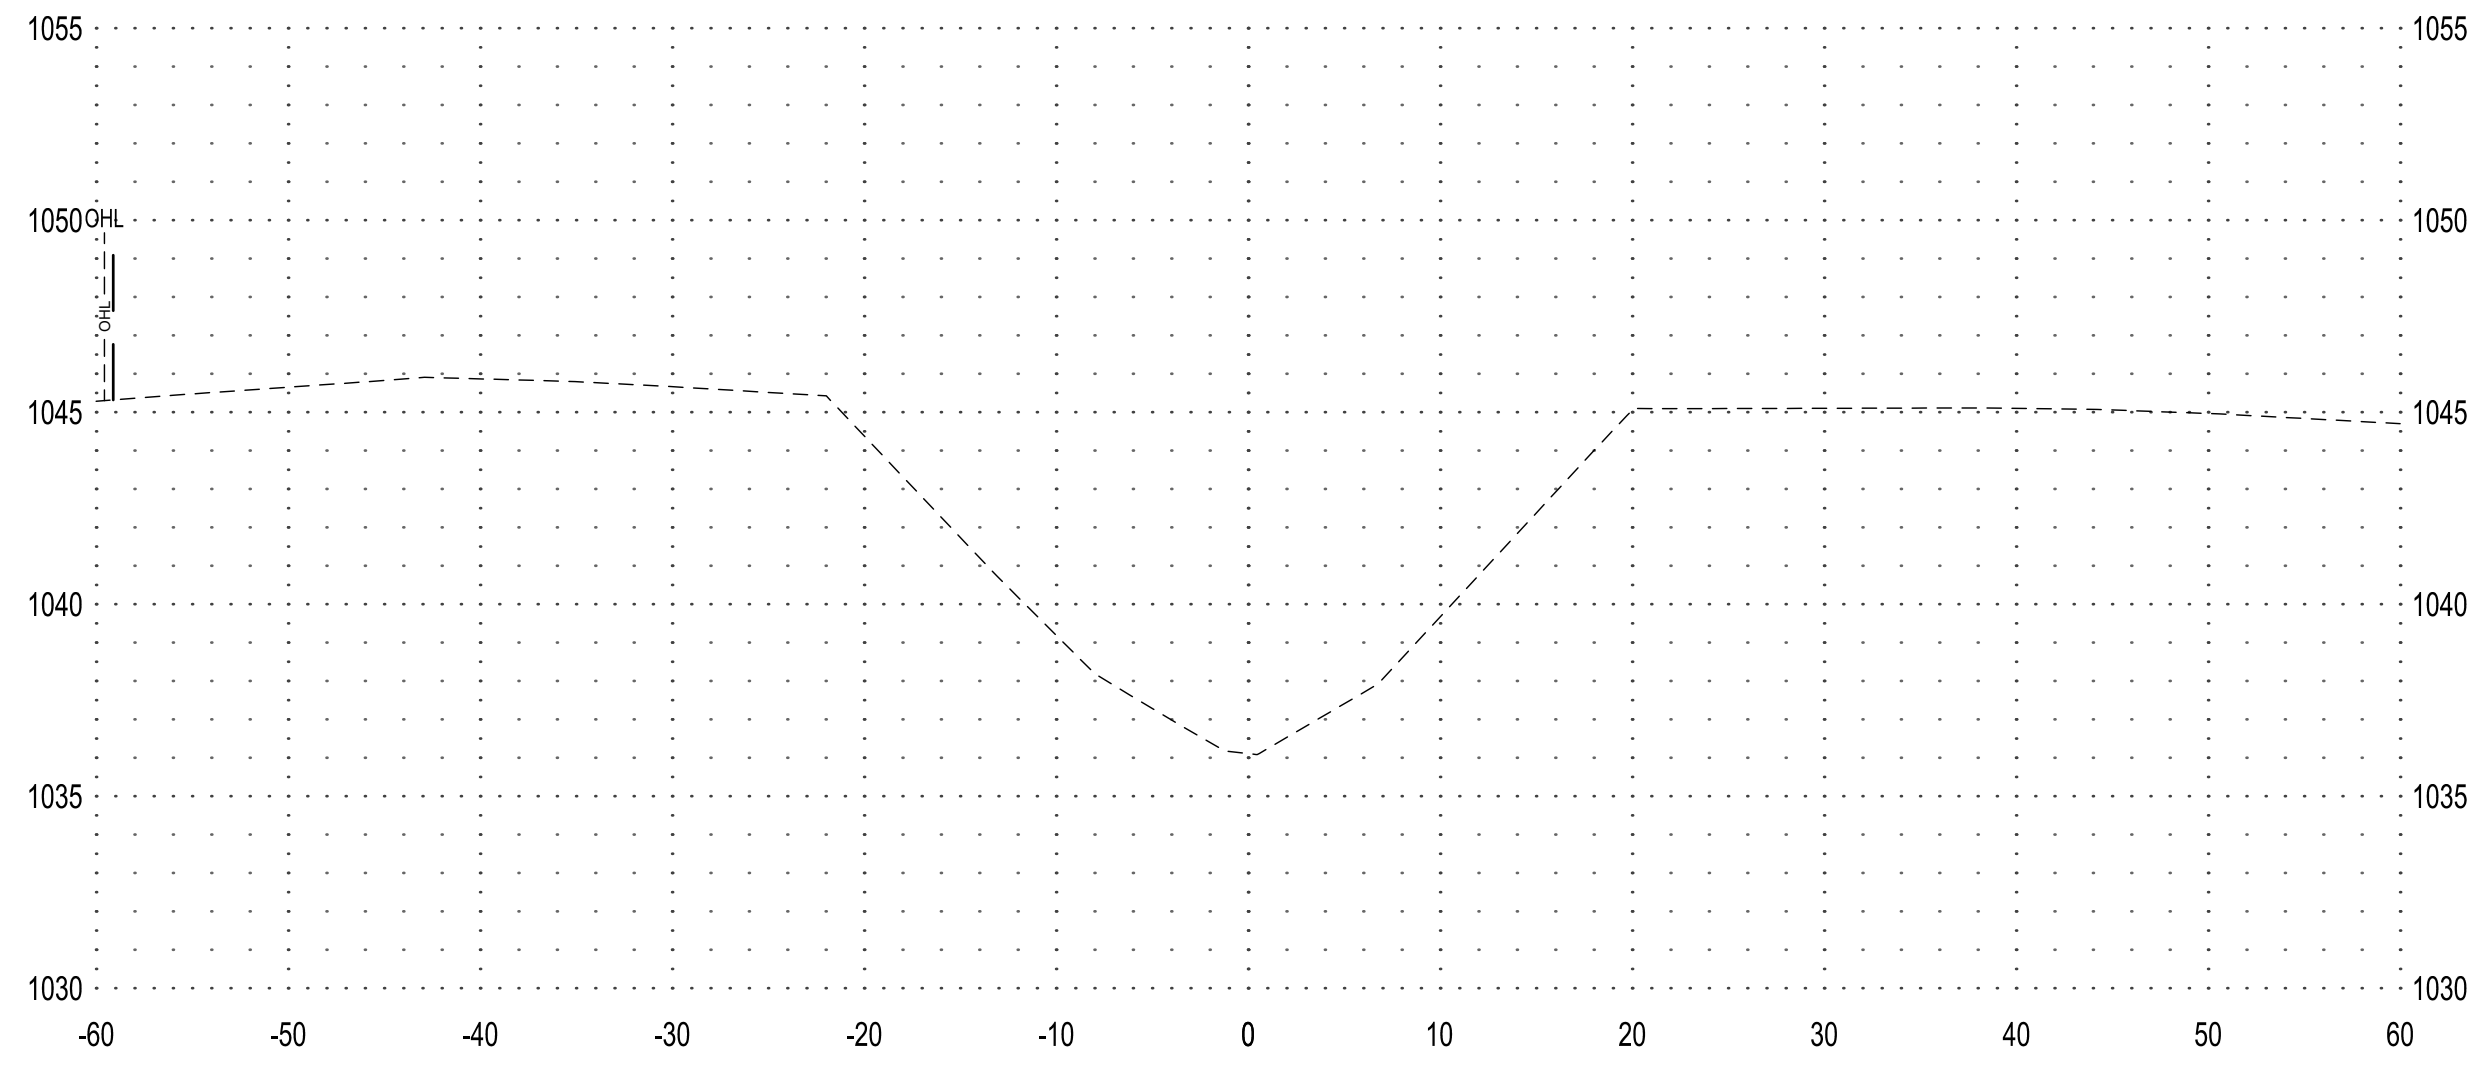


**149+00**

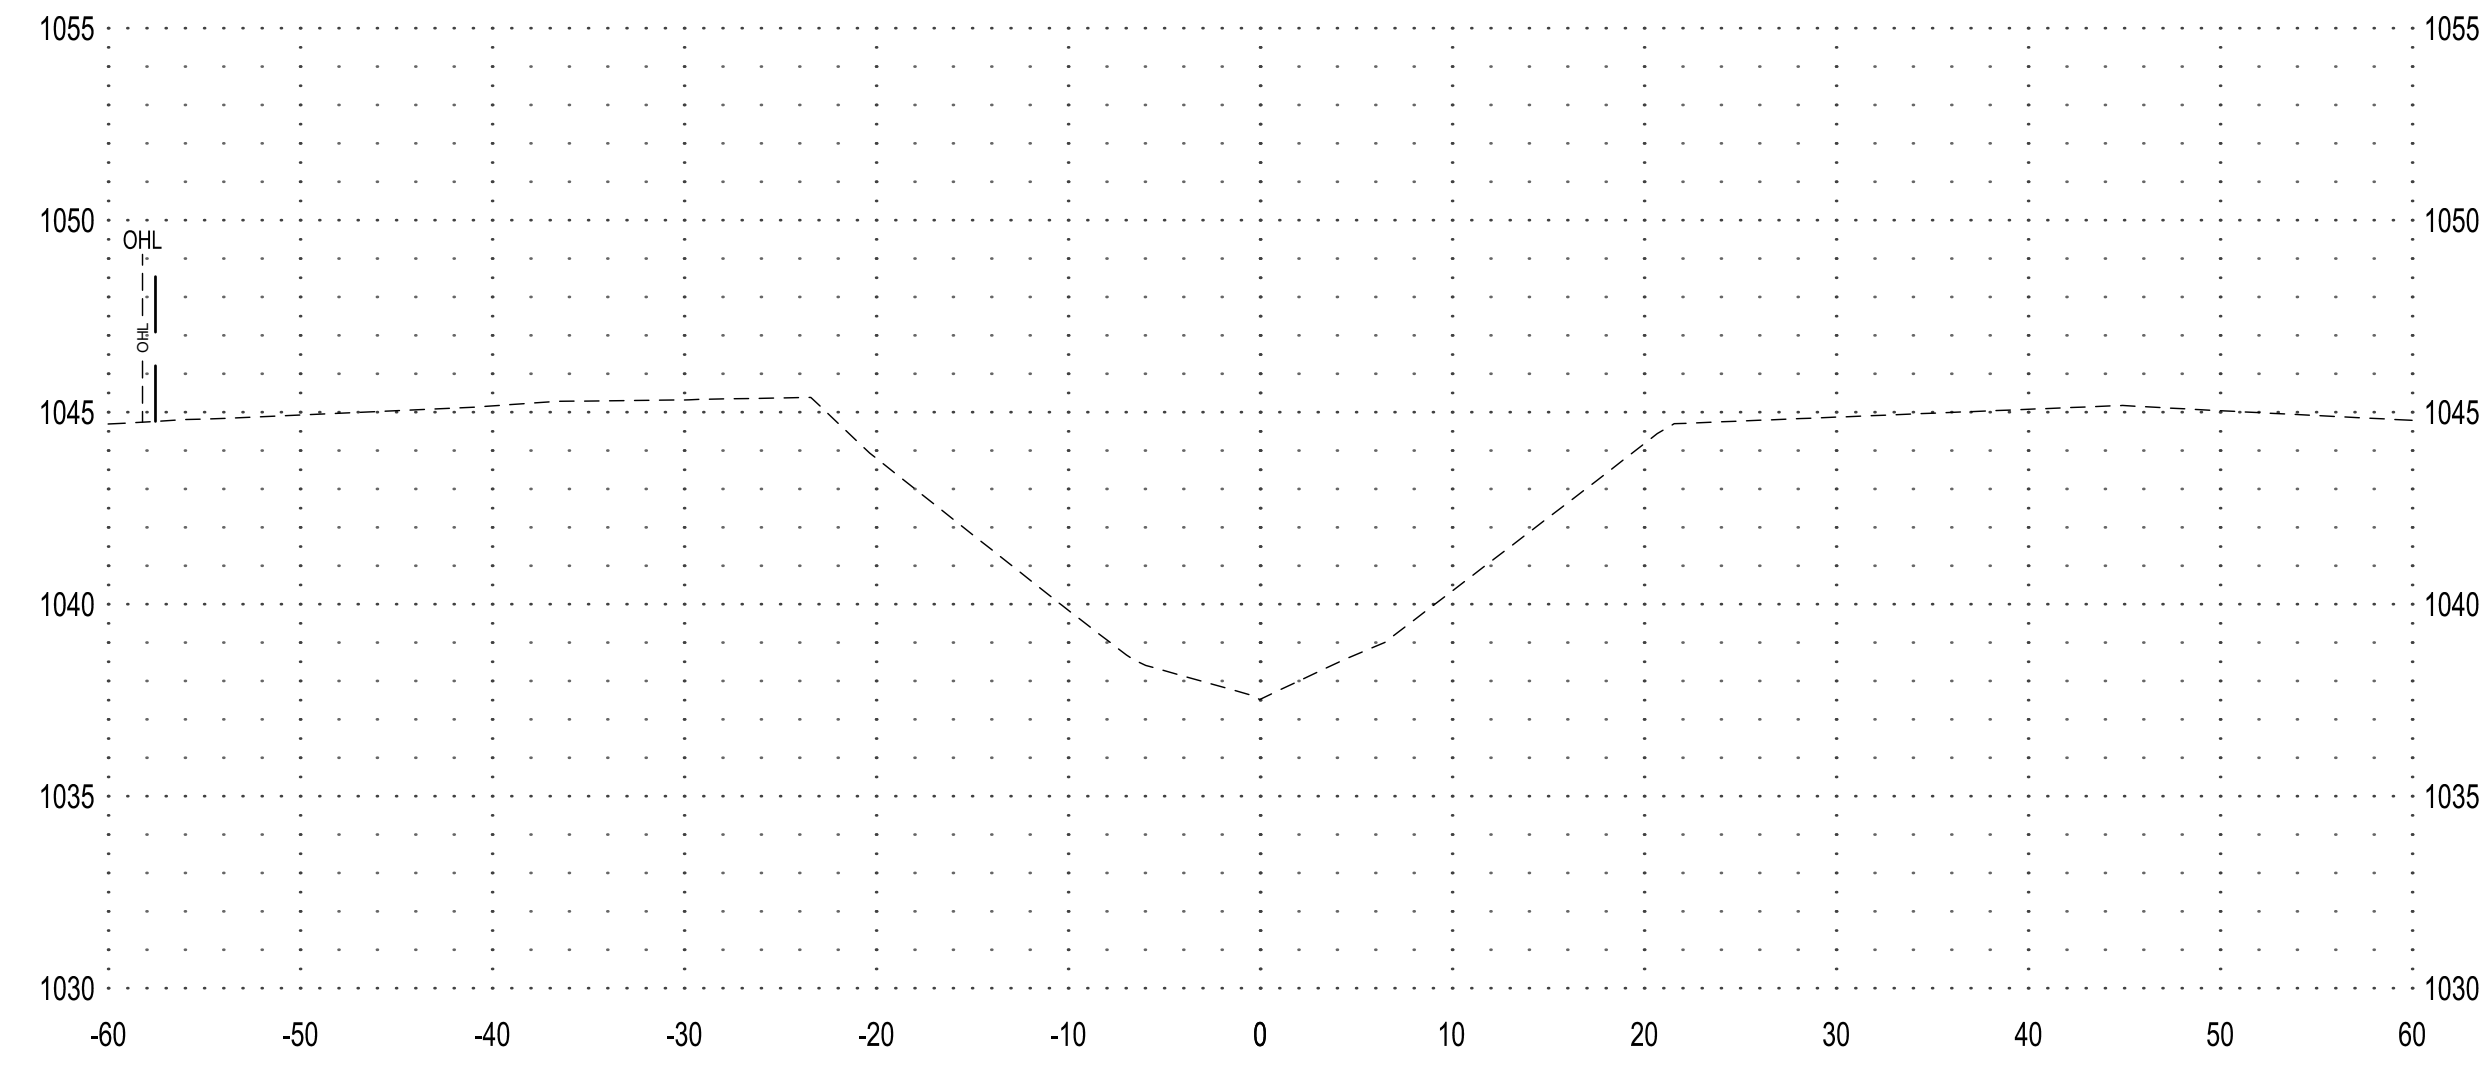

**145+00**

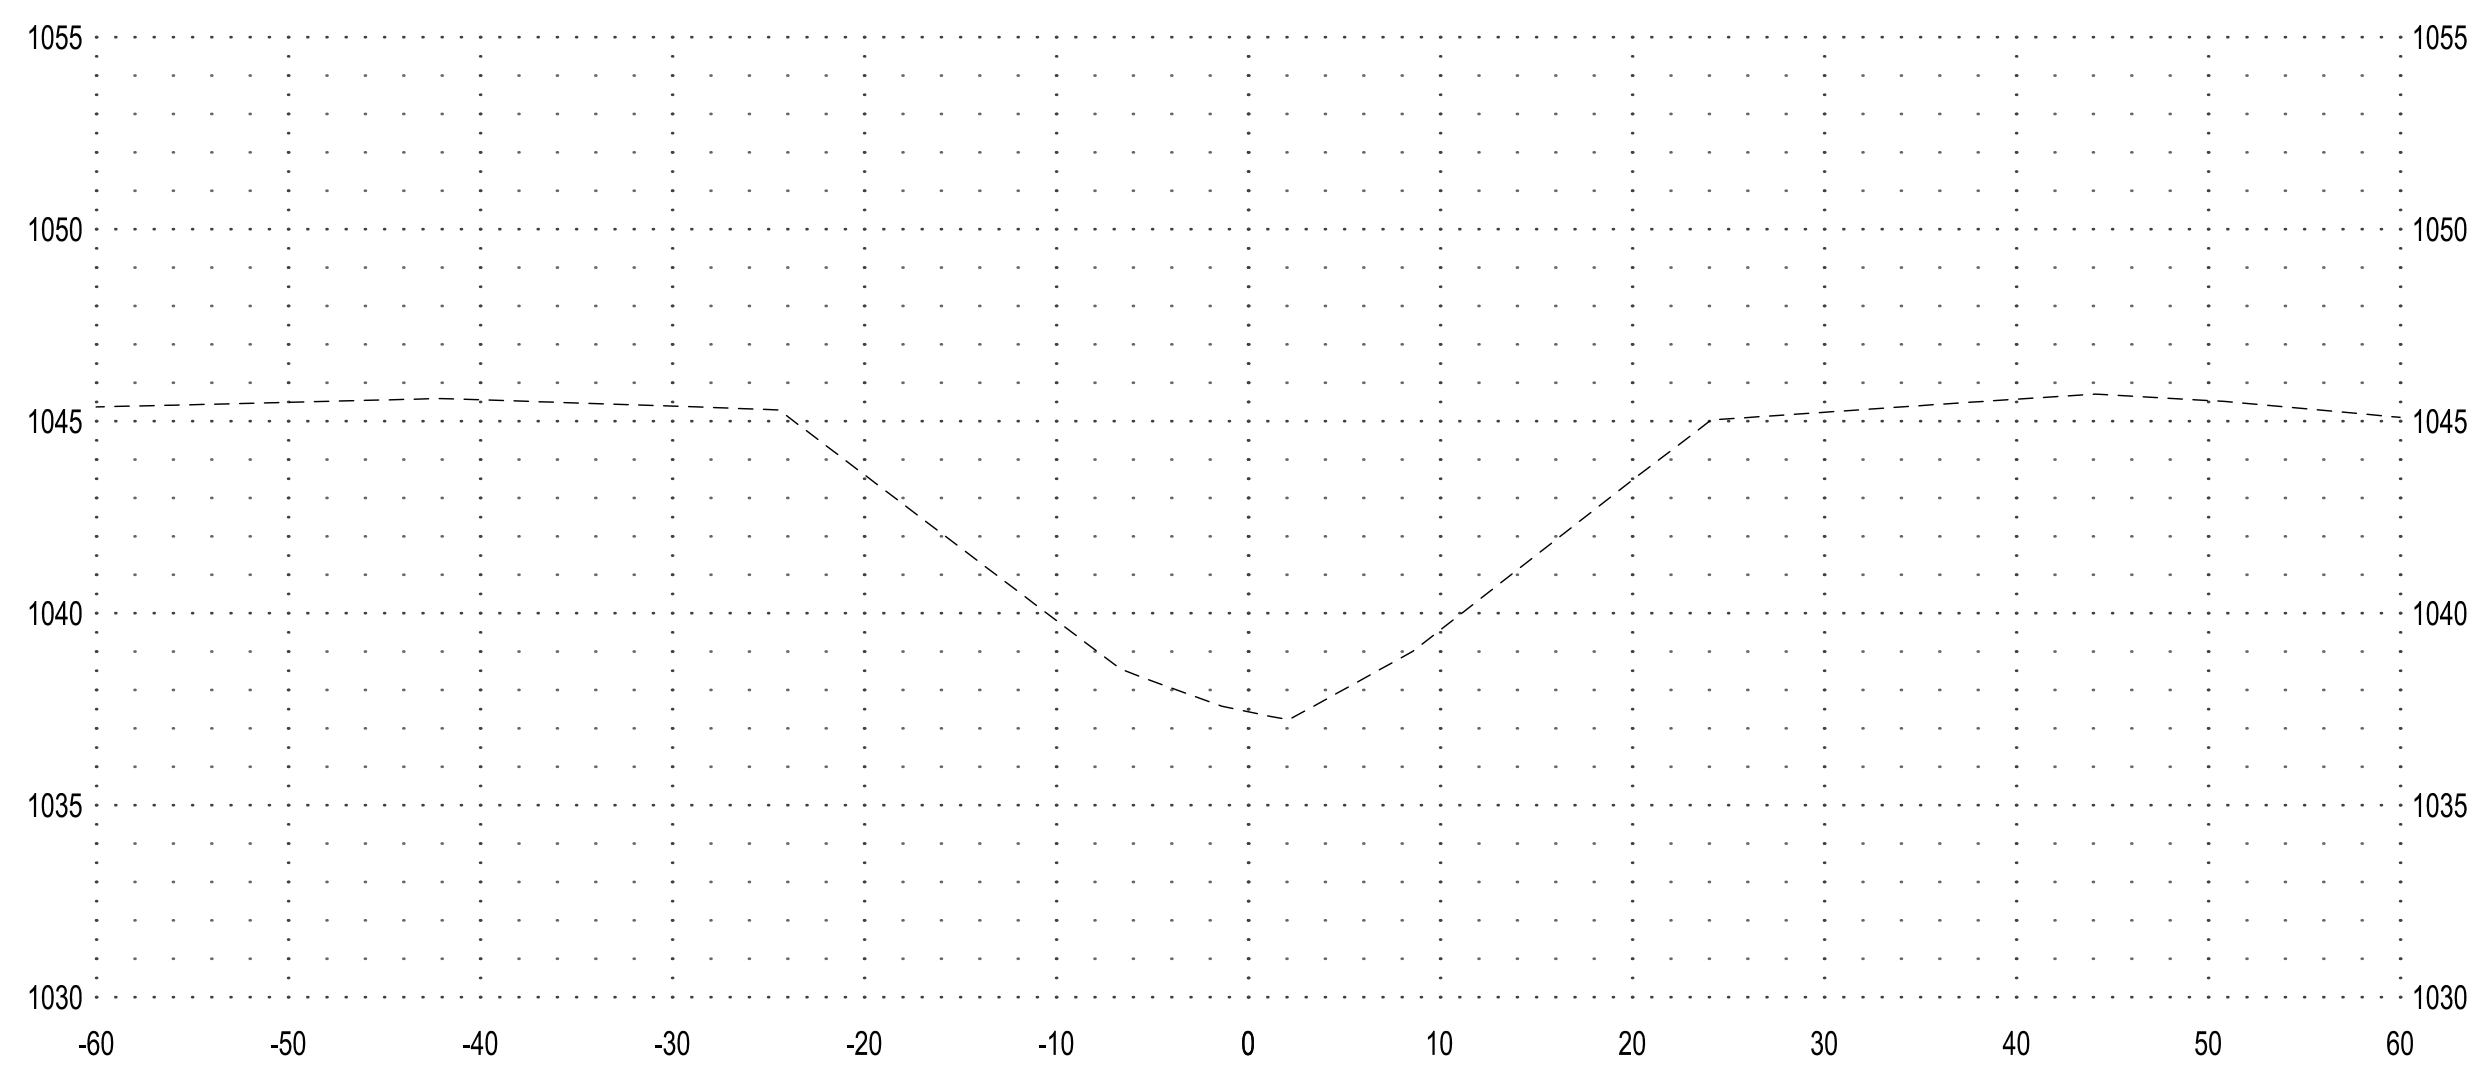

**148+00**

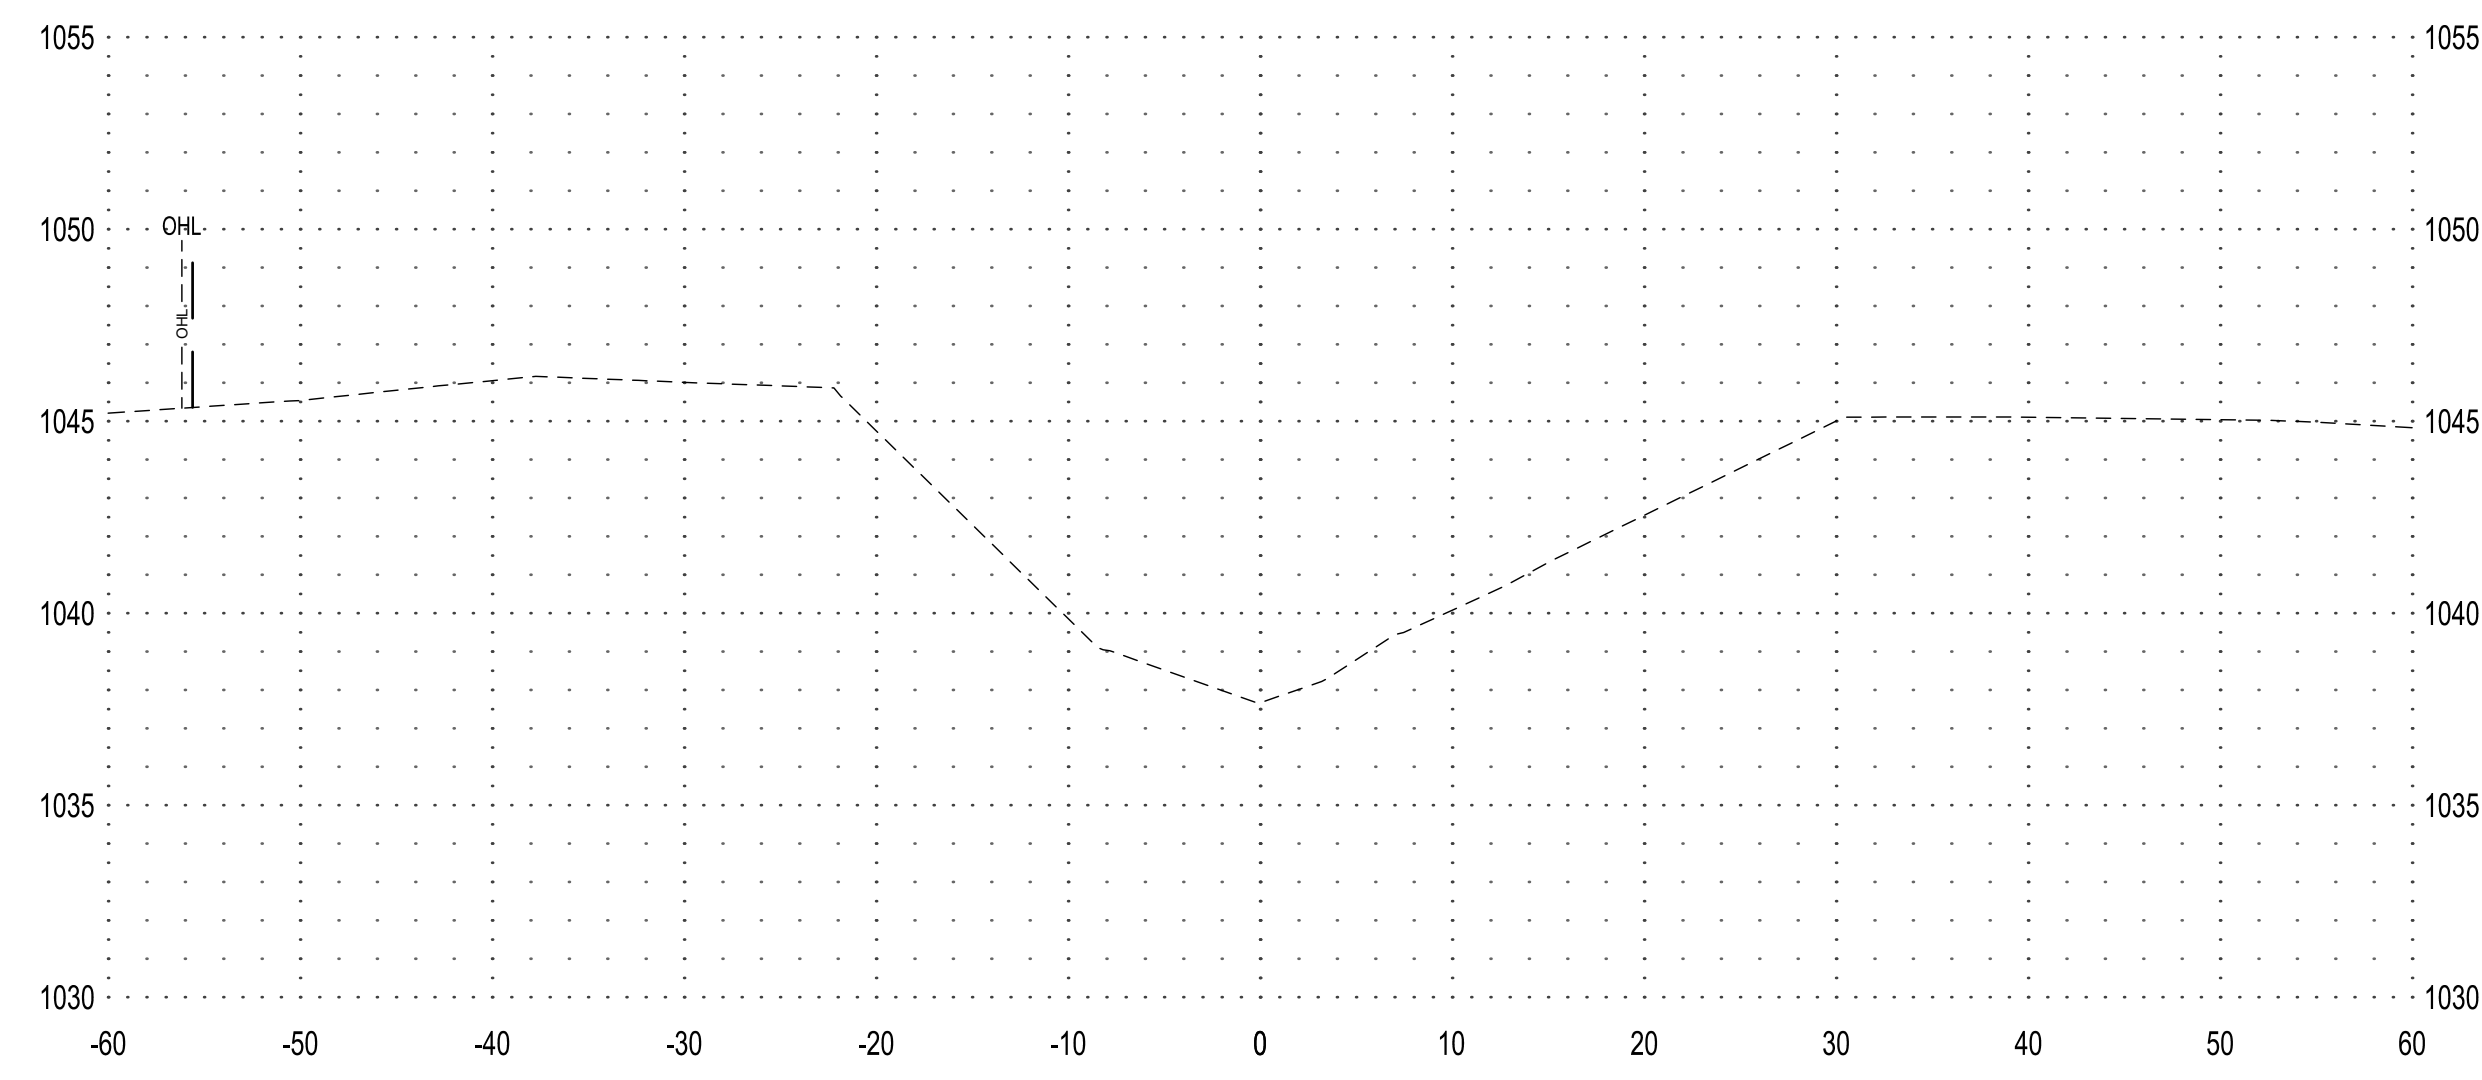

**NOTE:**  
THE CLARITY OF THESE PLANS DEPEND UPON COLOR COPIES. IF THIS TEXT DOES NOT APPEAR IN COLOR, THIS IS NOT AN ORIGINAL PLAN SET AND MAY RESULT IN MISINTERPRETATION.

THIS DOCUMENT IS THE PROPERTY OF I & S GROUP, INC. AND MAY NOT BE USED, COPIED OR DUPLICATED WITHOUT PRIOR WRITTEN CONSENT.

PROJECT

**OLIVER LAKE  
DRAINAGE DITCH  
LATERAL 1**

ONAWA IOWA

REVISION SCHEDULE		
DATE	DESCRIPTION	BY

PROJECT NO.	23-29660
FILE NAME	29660 SECTIONS
DRAWN BY	KJH
DESIGNED BY	RAM
REVIEWED BY	CDR
ORIGINAL ISSUE DATE	---/---/---
CLIENT PROJECT NO.	-

TITLE

**CROSS SECTIONS  
LATERAL 1**


SHEET

**PRELIMINARY NOT FOR CONSTRUCTION**







**153+00**

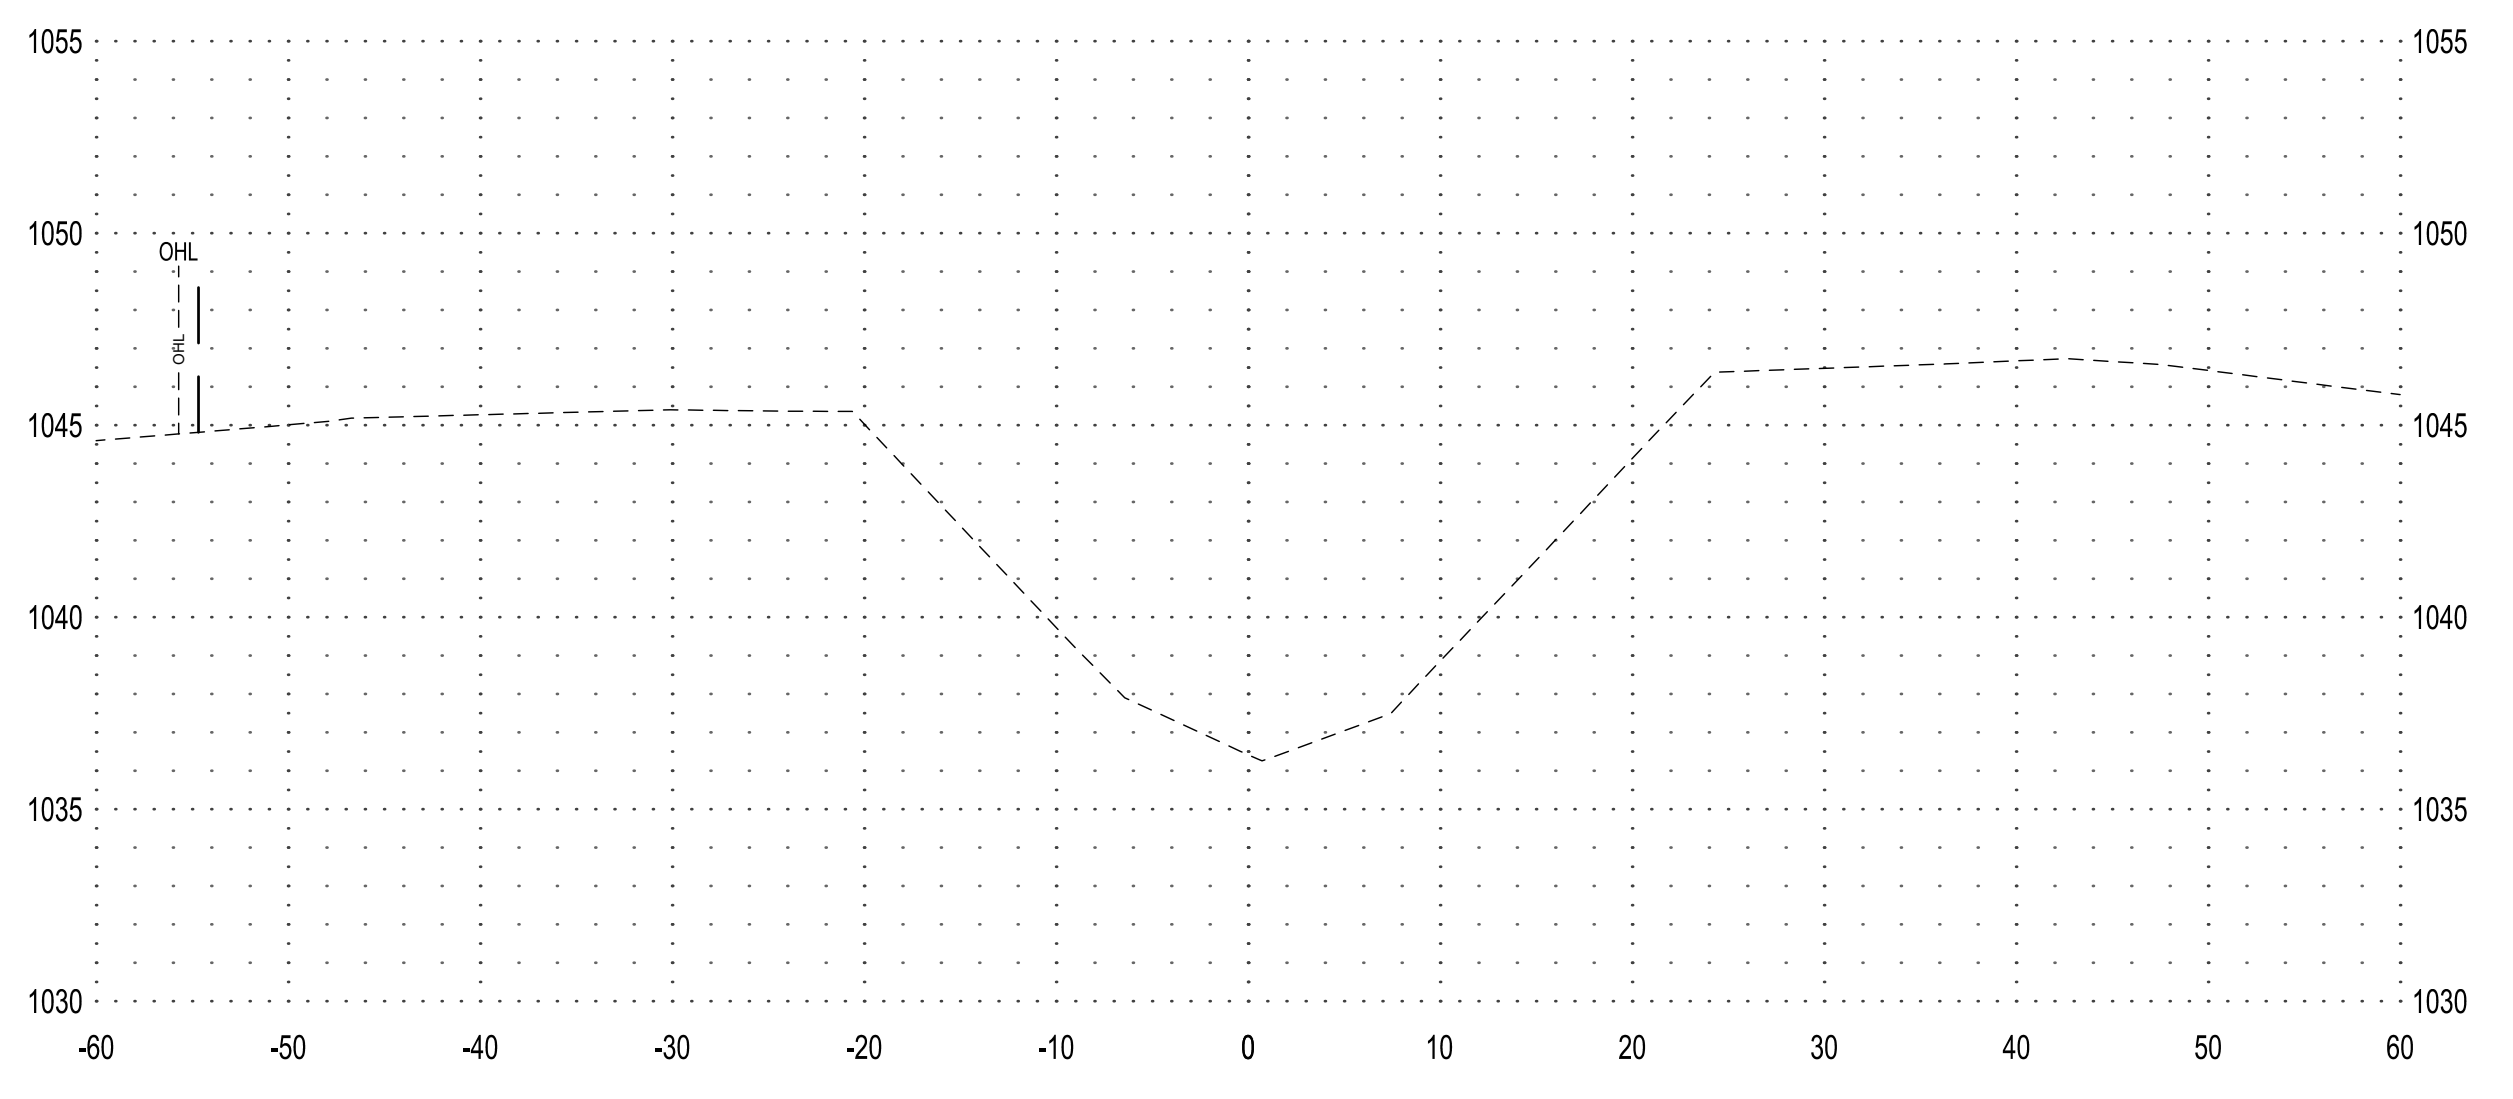


**156+00**

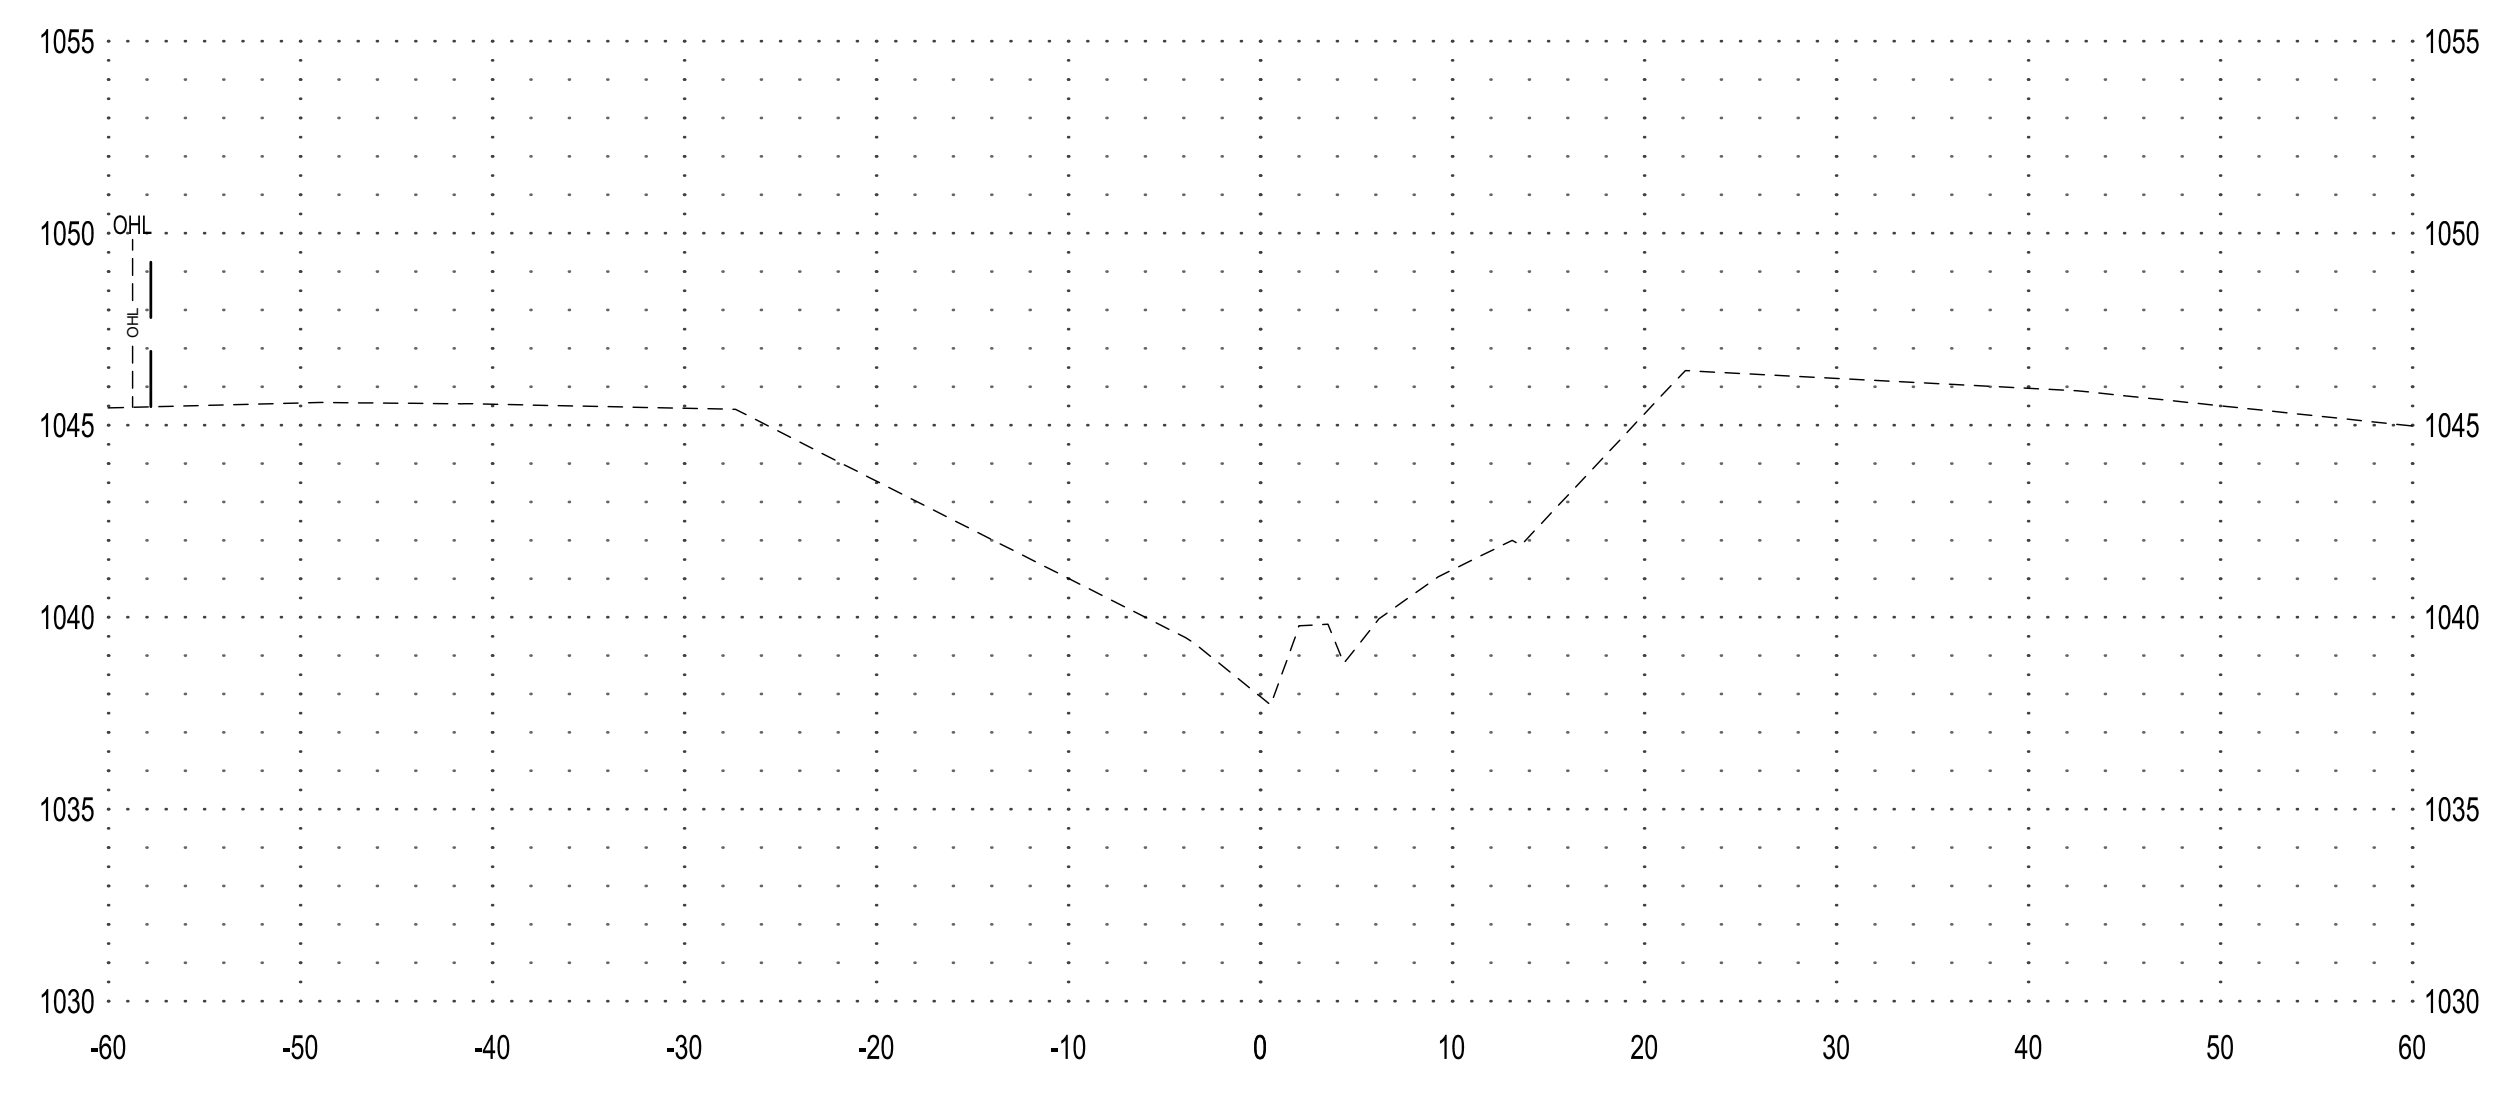


**152+00**

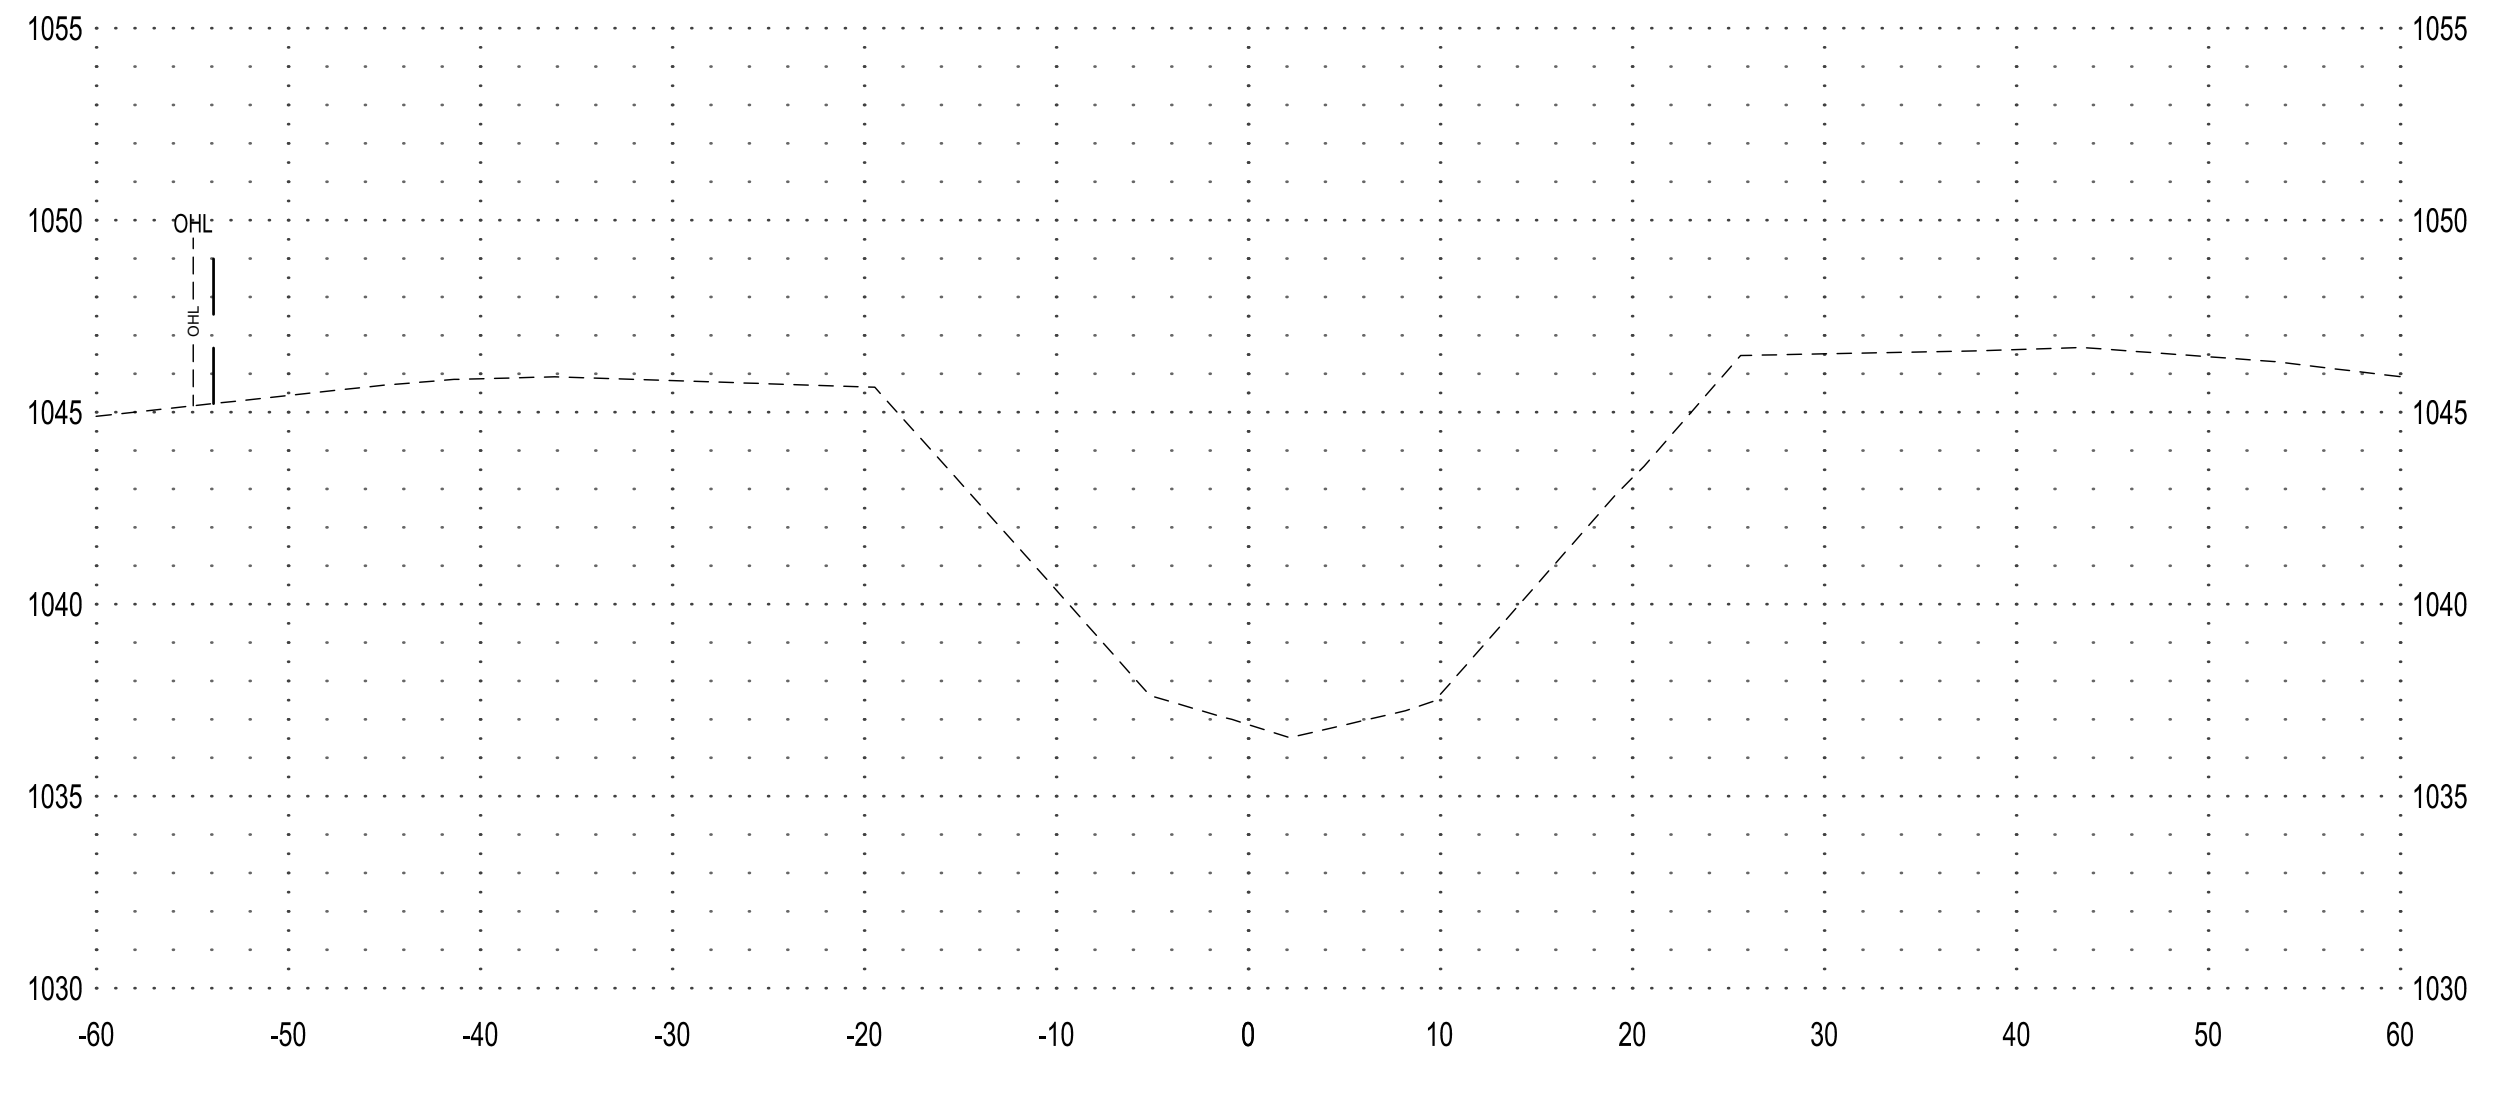


**155+00**

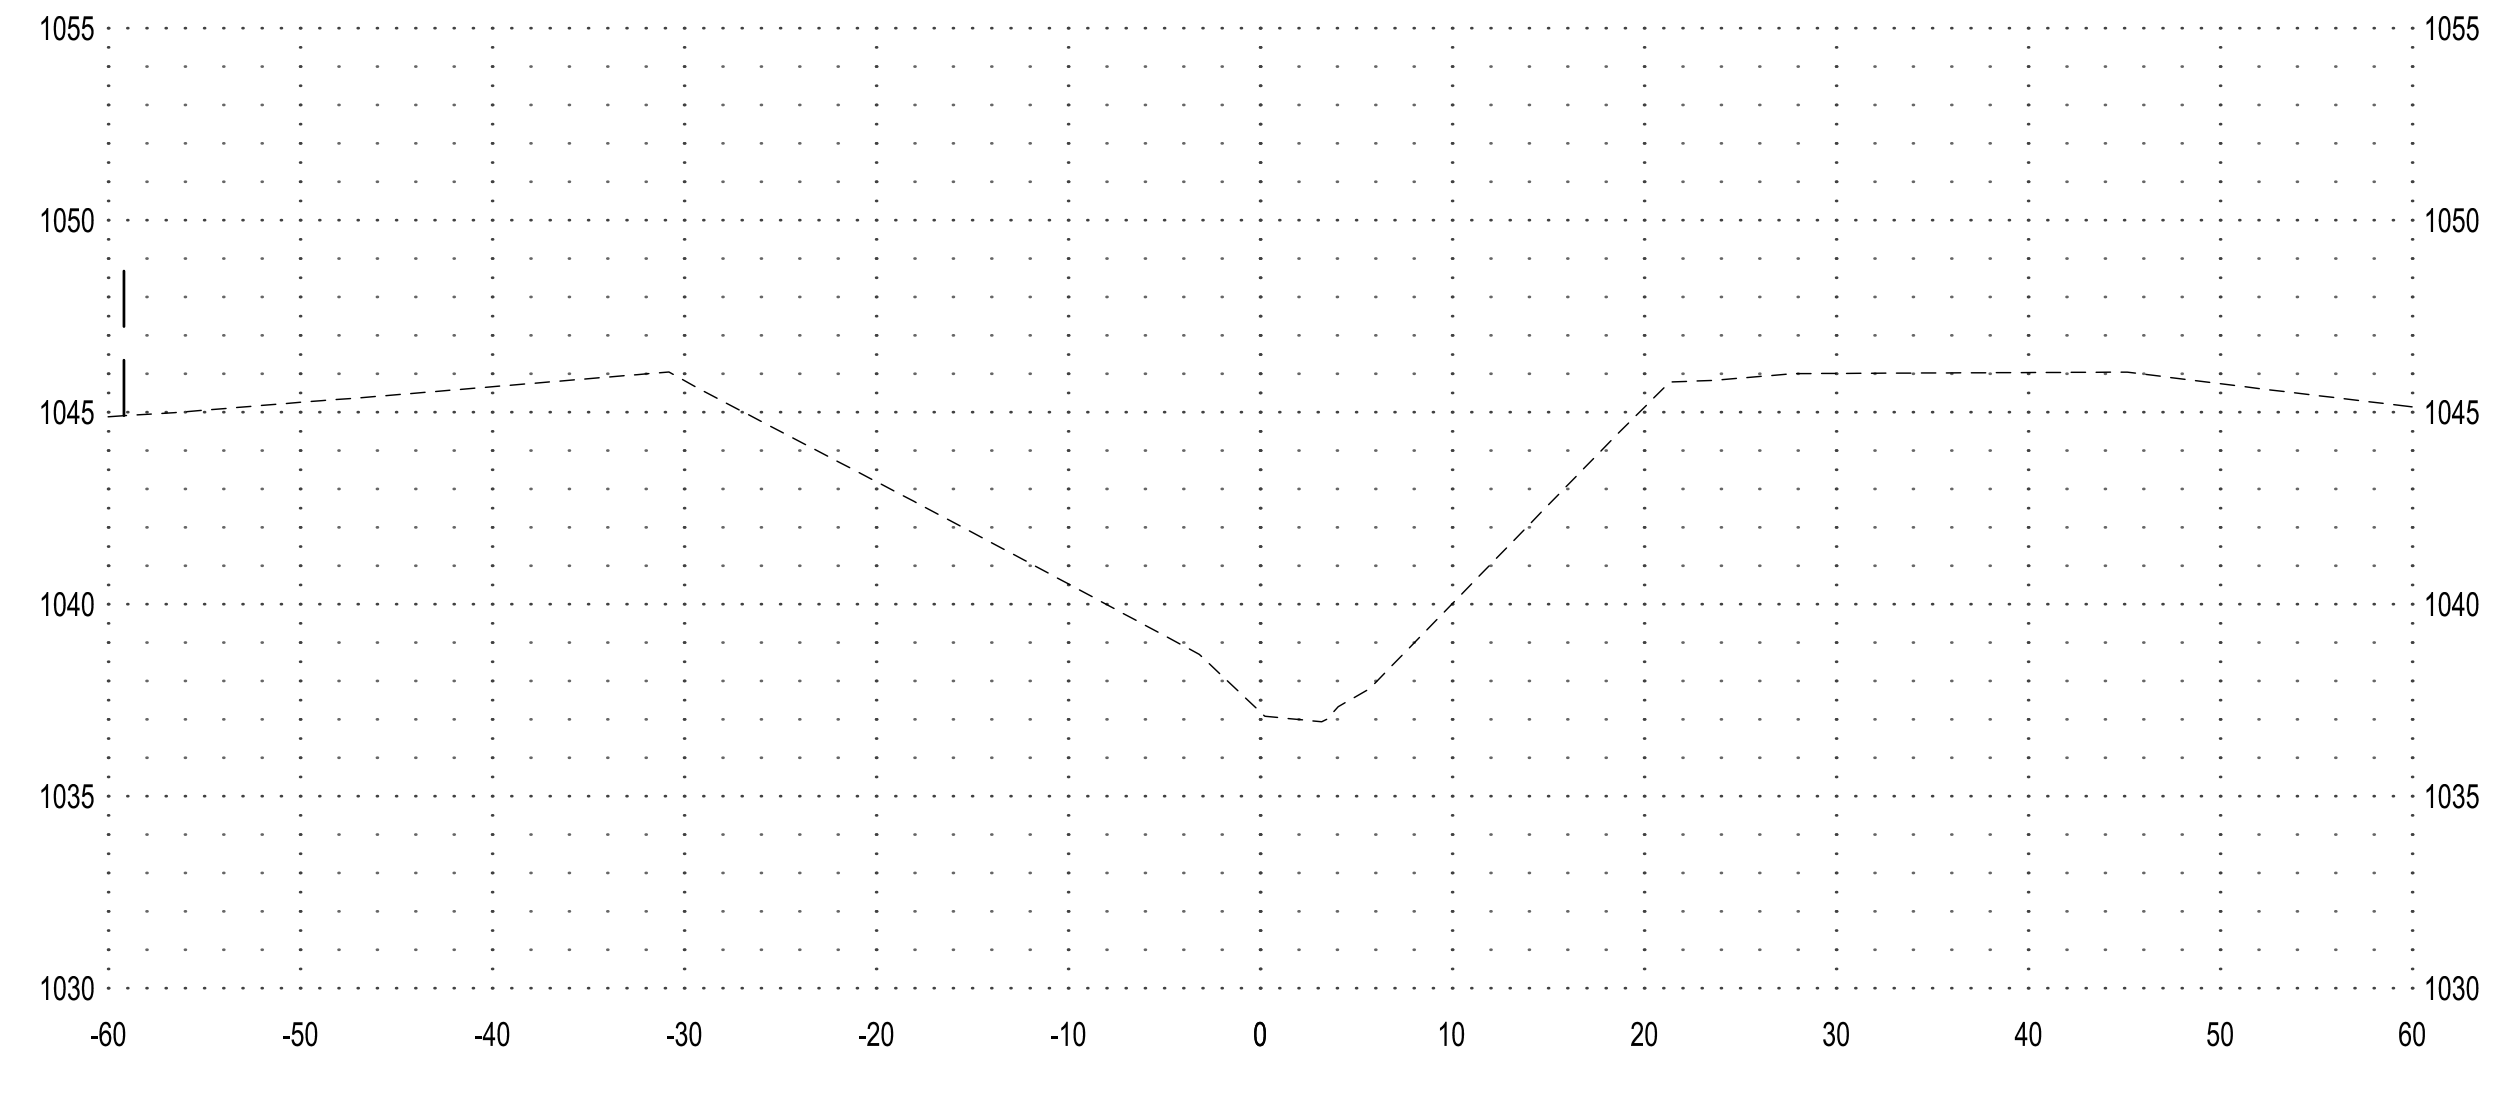

**151+00**

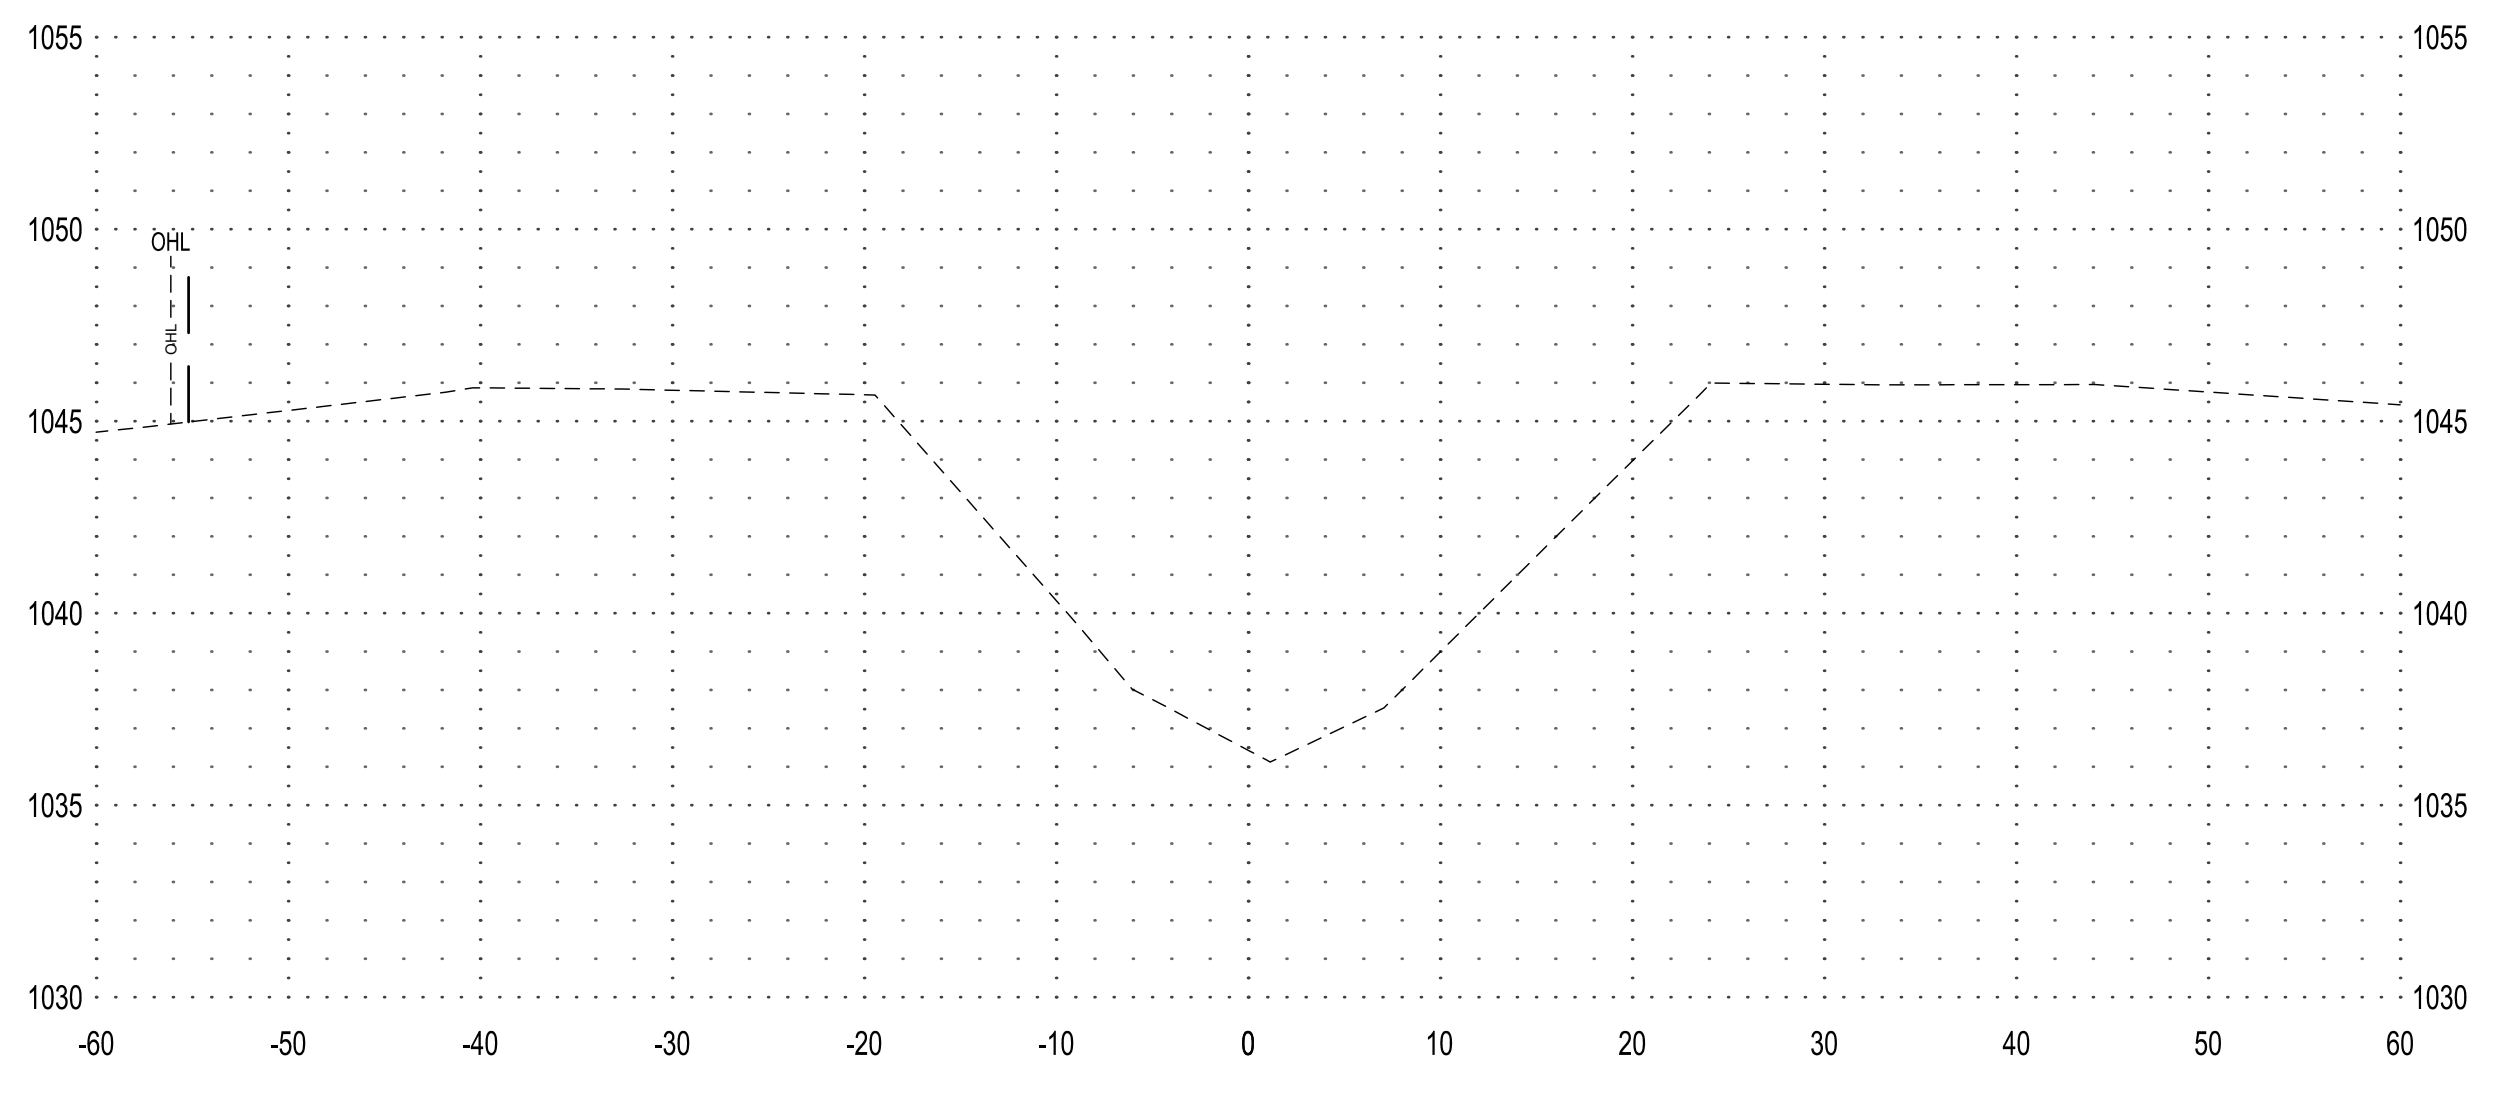

**154+00**

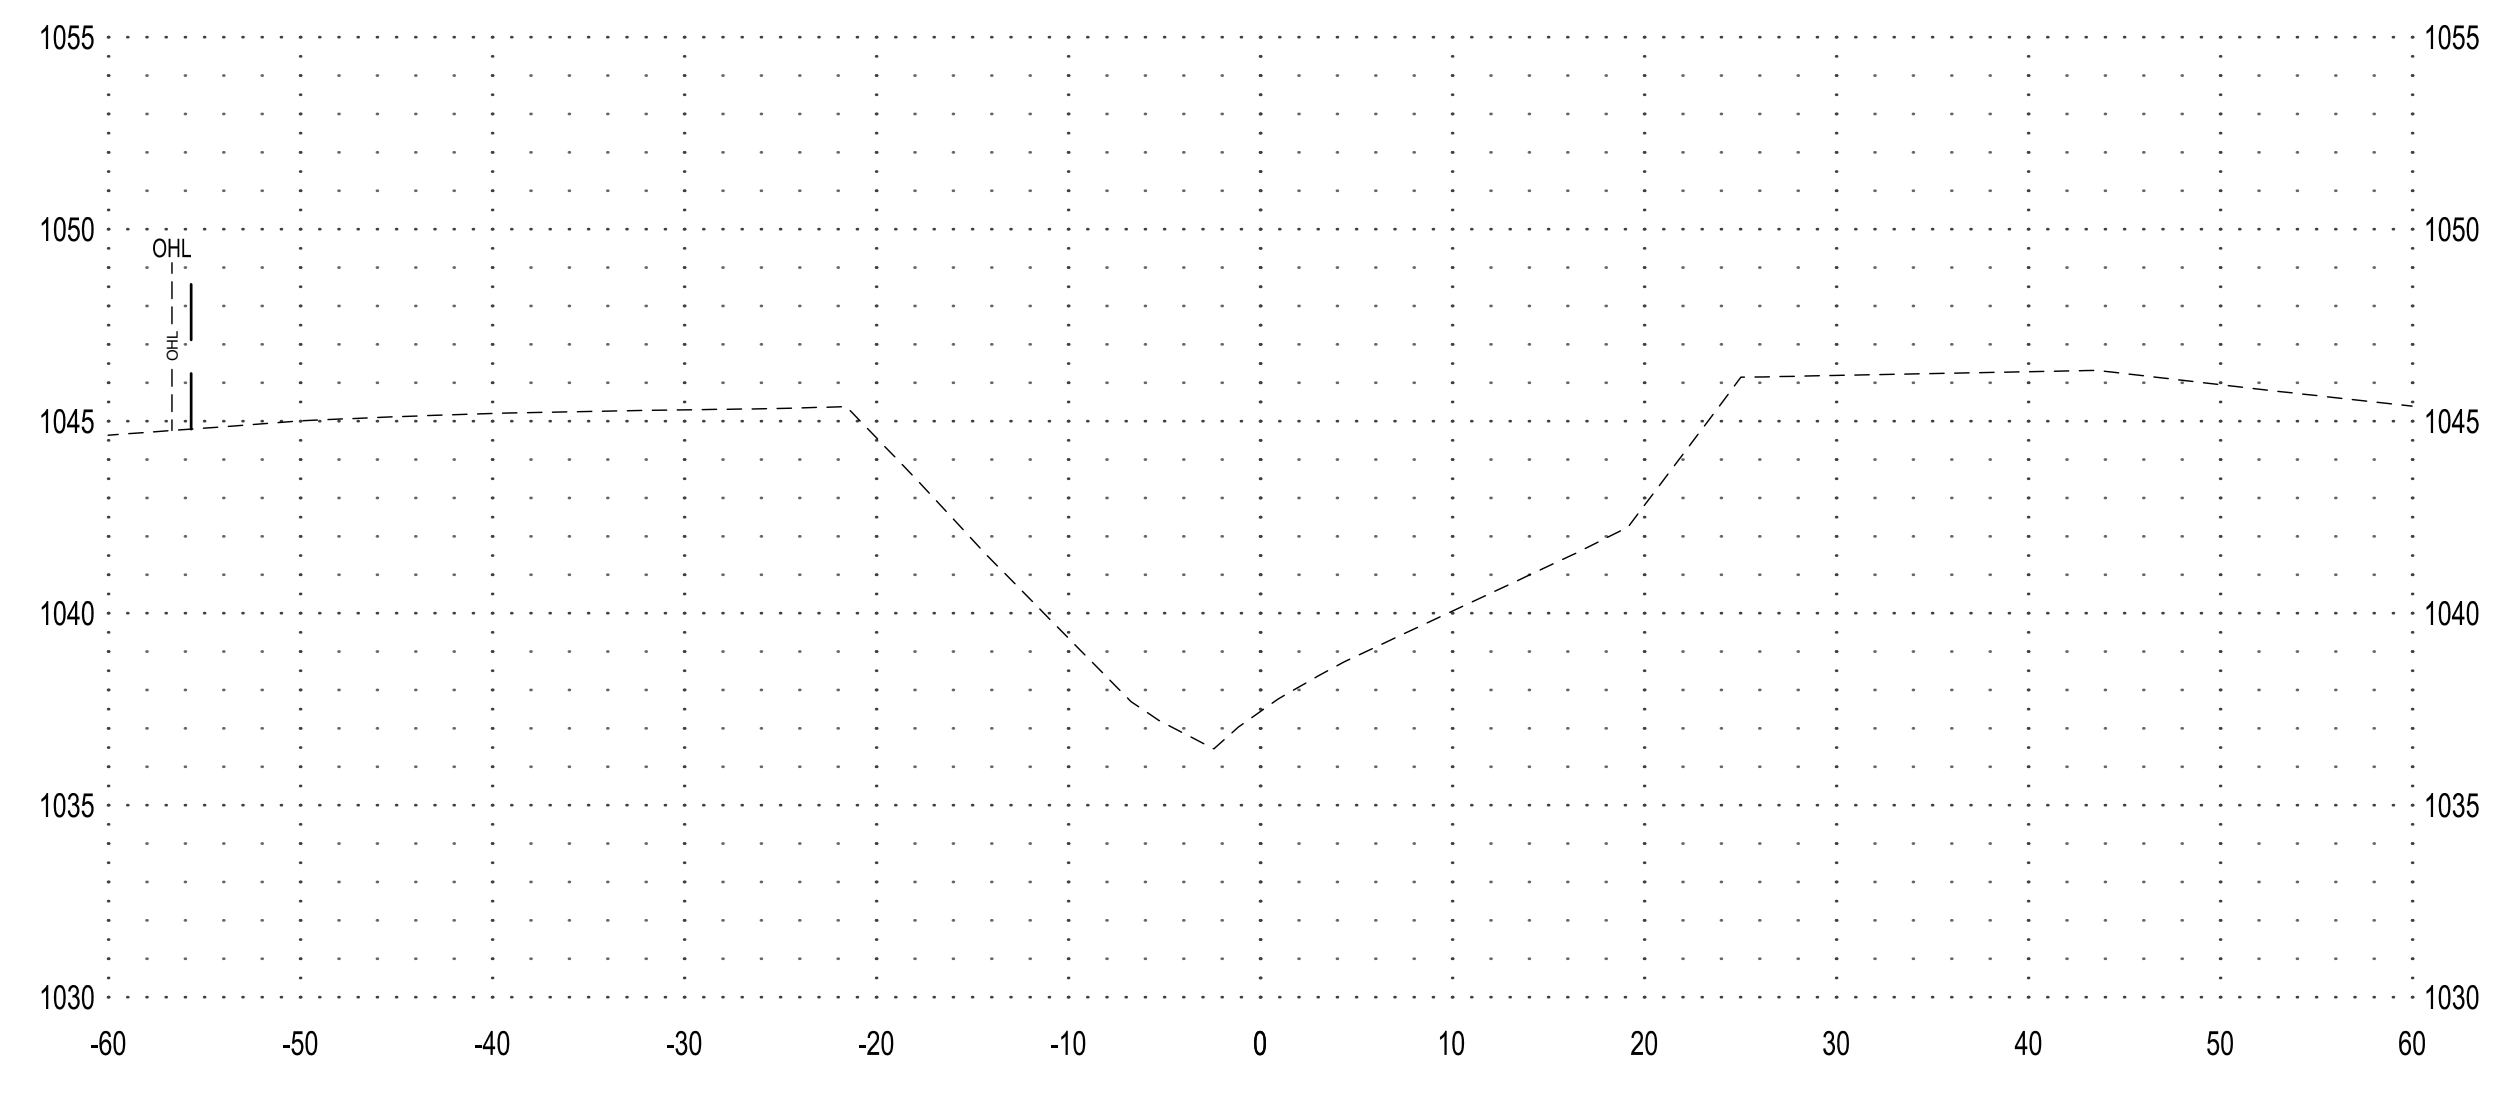

**NOTE:**  
THE CLARITY OF THESE PLANS DEPEND  
UPON COLOR COPIES. IF THIS TEXT DOES  
NOT APPEAR IN COLOR, THIS IS NOT AN  
ORIGINAL PLAN SET AND MAY RESULT IN  
MISINTERPRETATION.

THIS DOCUMENT IS THE PROPERTY OF I & S GROUP,  
INC. AND MAY NOT BE USED, COPIED OR DUPLICATED  
WITHOUT PRIOR WRITTEN CONSENT.

PROJECT

**OLIVER LAKE  
DRAINAGE DITCH  
LATERAL 1**

ONAWA IOWA

REVISION SCHEDULE		
DATE	DESCRIPTION	BY

PROJECT NO.	23-29660
FILE NAME	29660 SECTIONS
DRAWN BY	KJH
DESIGNED BY	RAM
REVIEWED BY	CDR
ORIGINAL ISSUE DATE	--/--
CLIENT PROJECT NO.	-

TITLE


**CROSS SECTIONS  
LATERAL 1**

SHEET


PRELIMINARY NOT FOR CONSTRUCTION




**159+00**

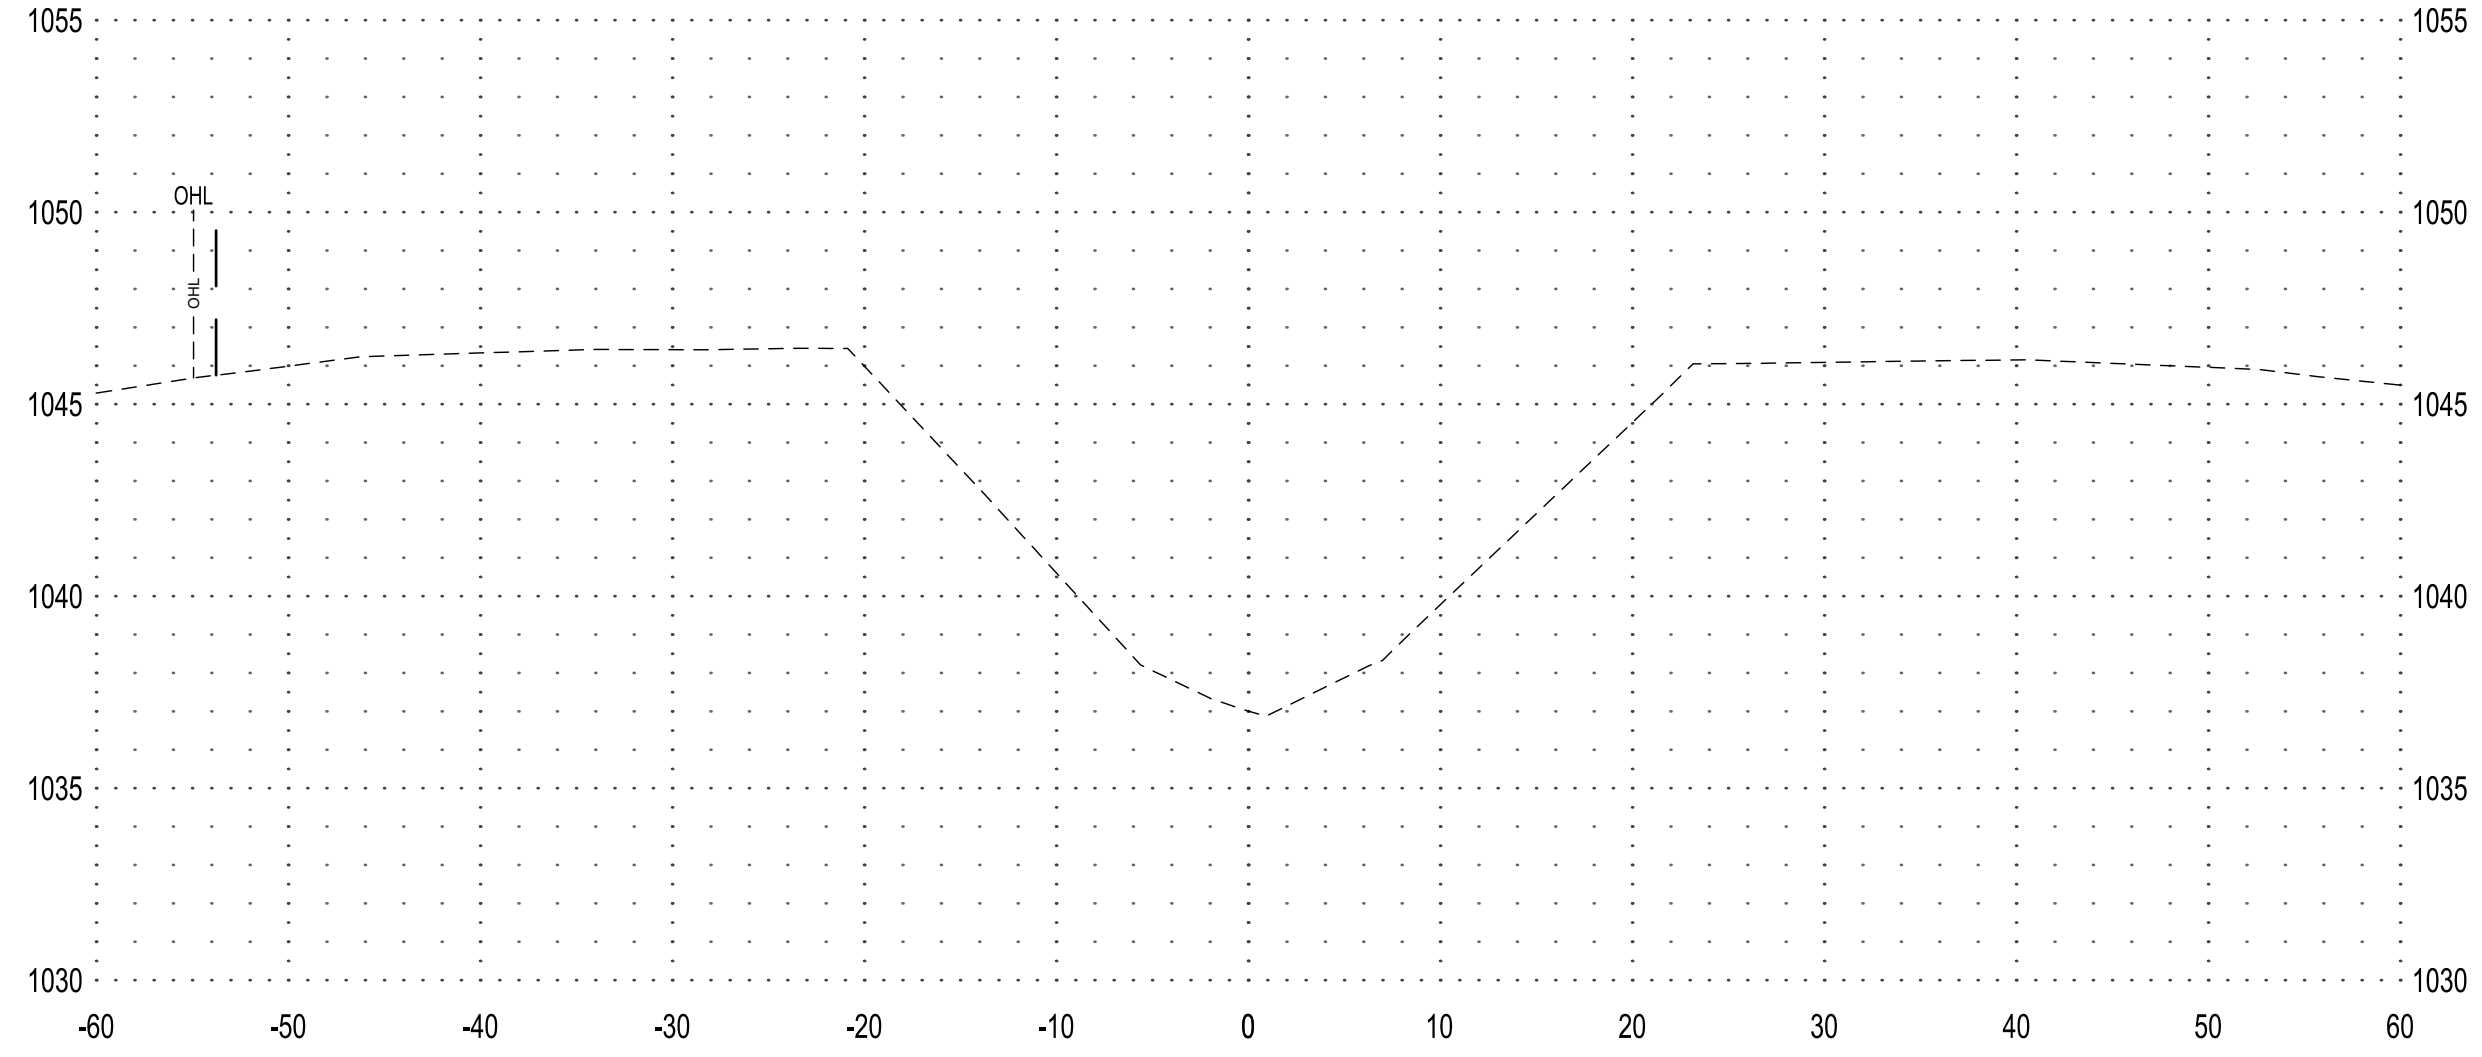


**162+00**

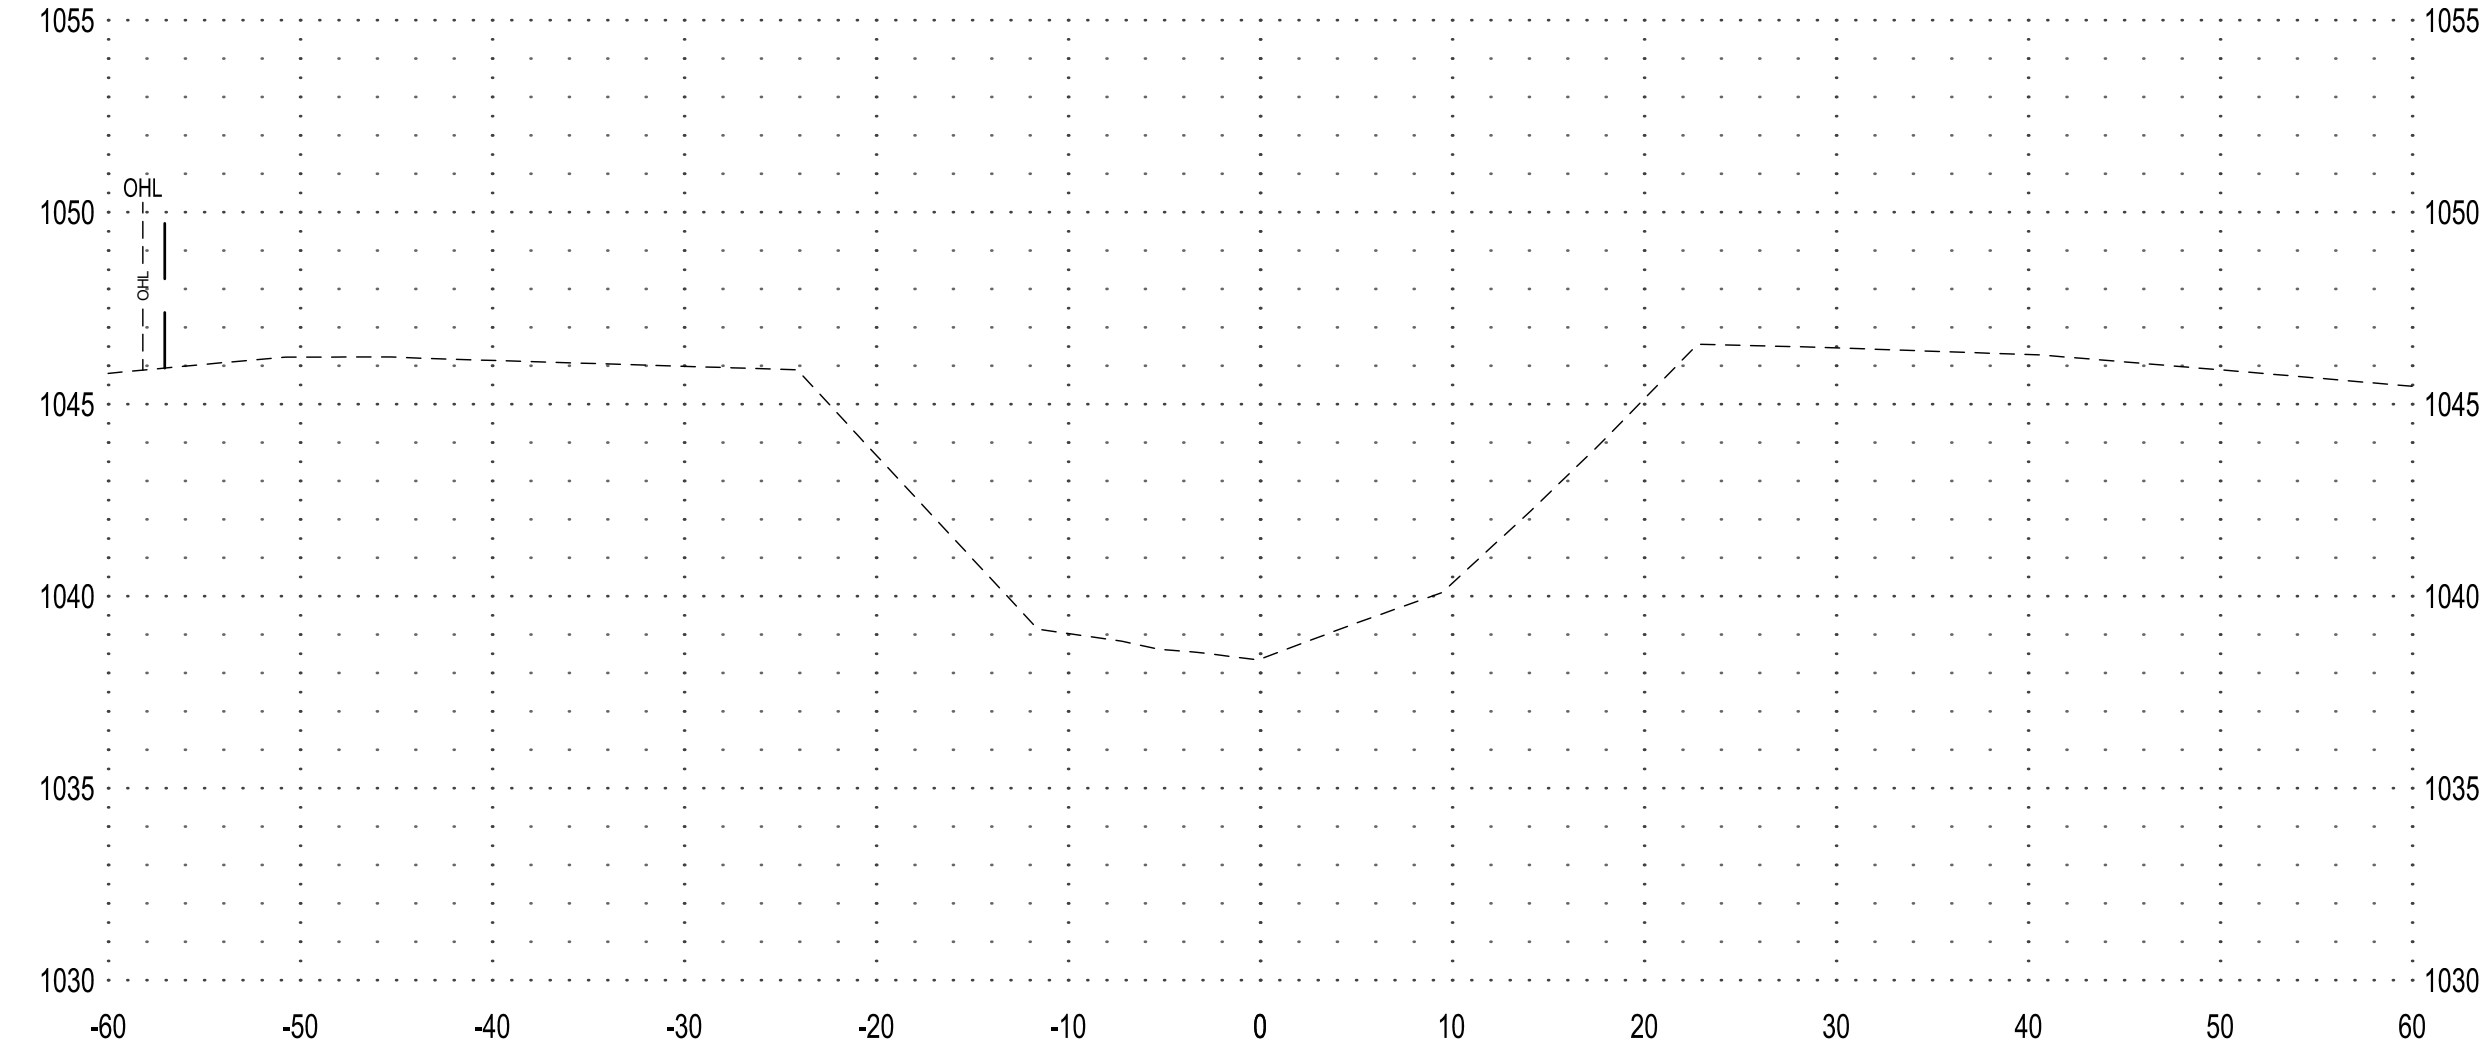


**158+00**

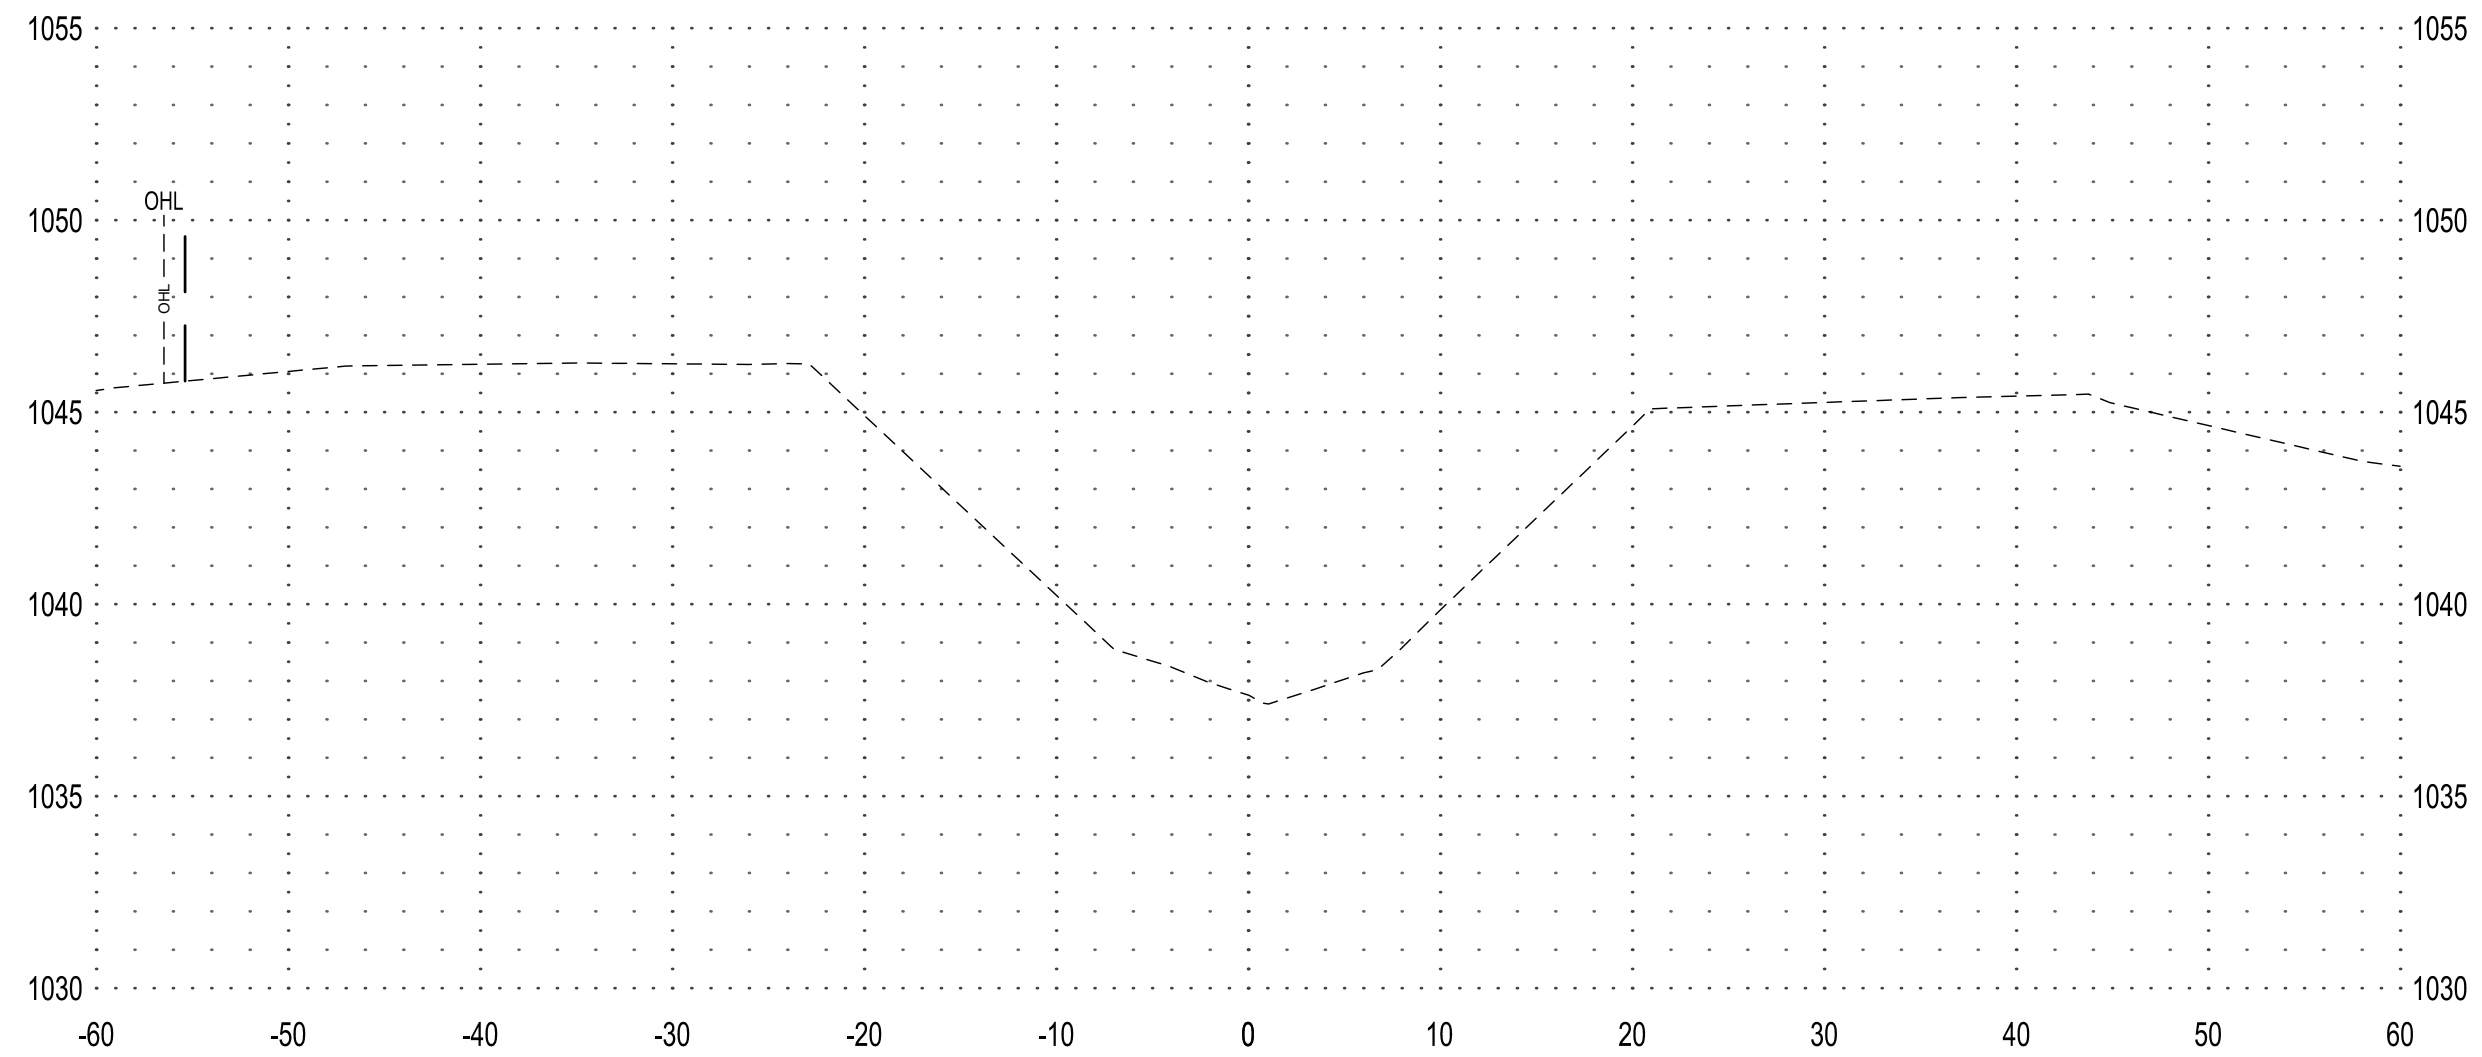


**161+00**

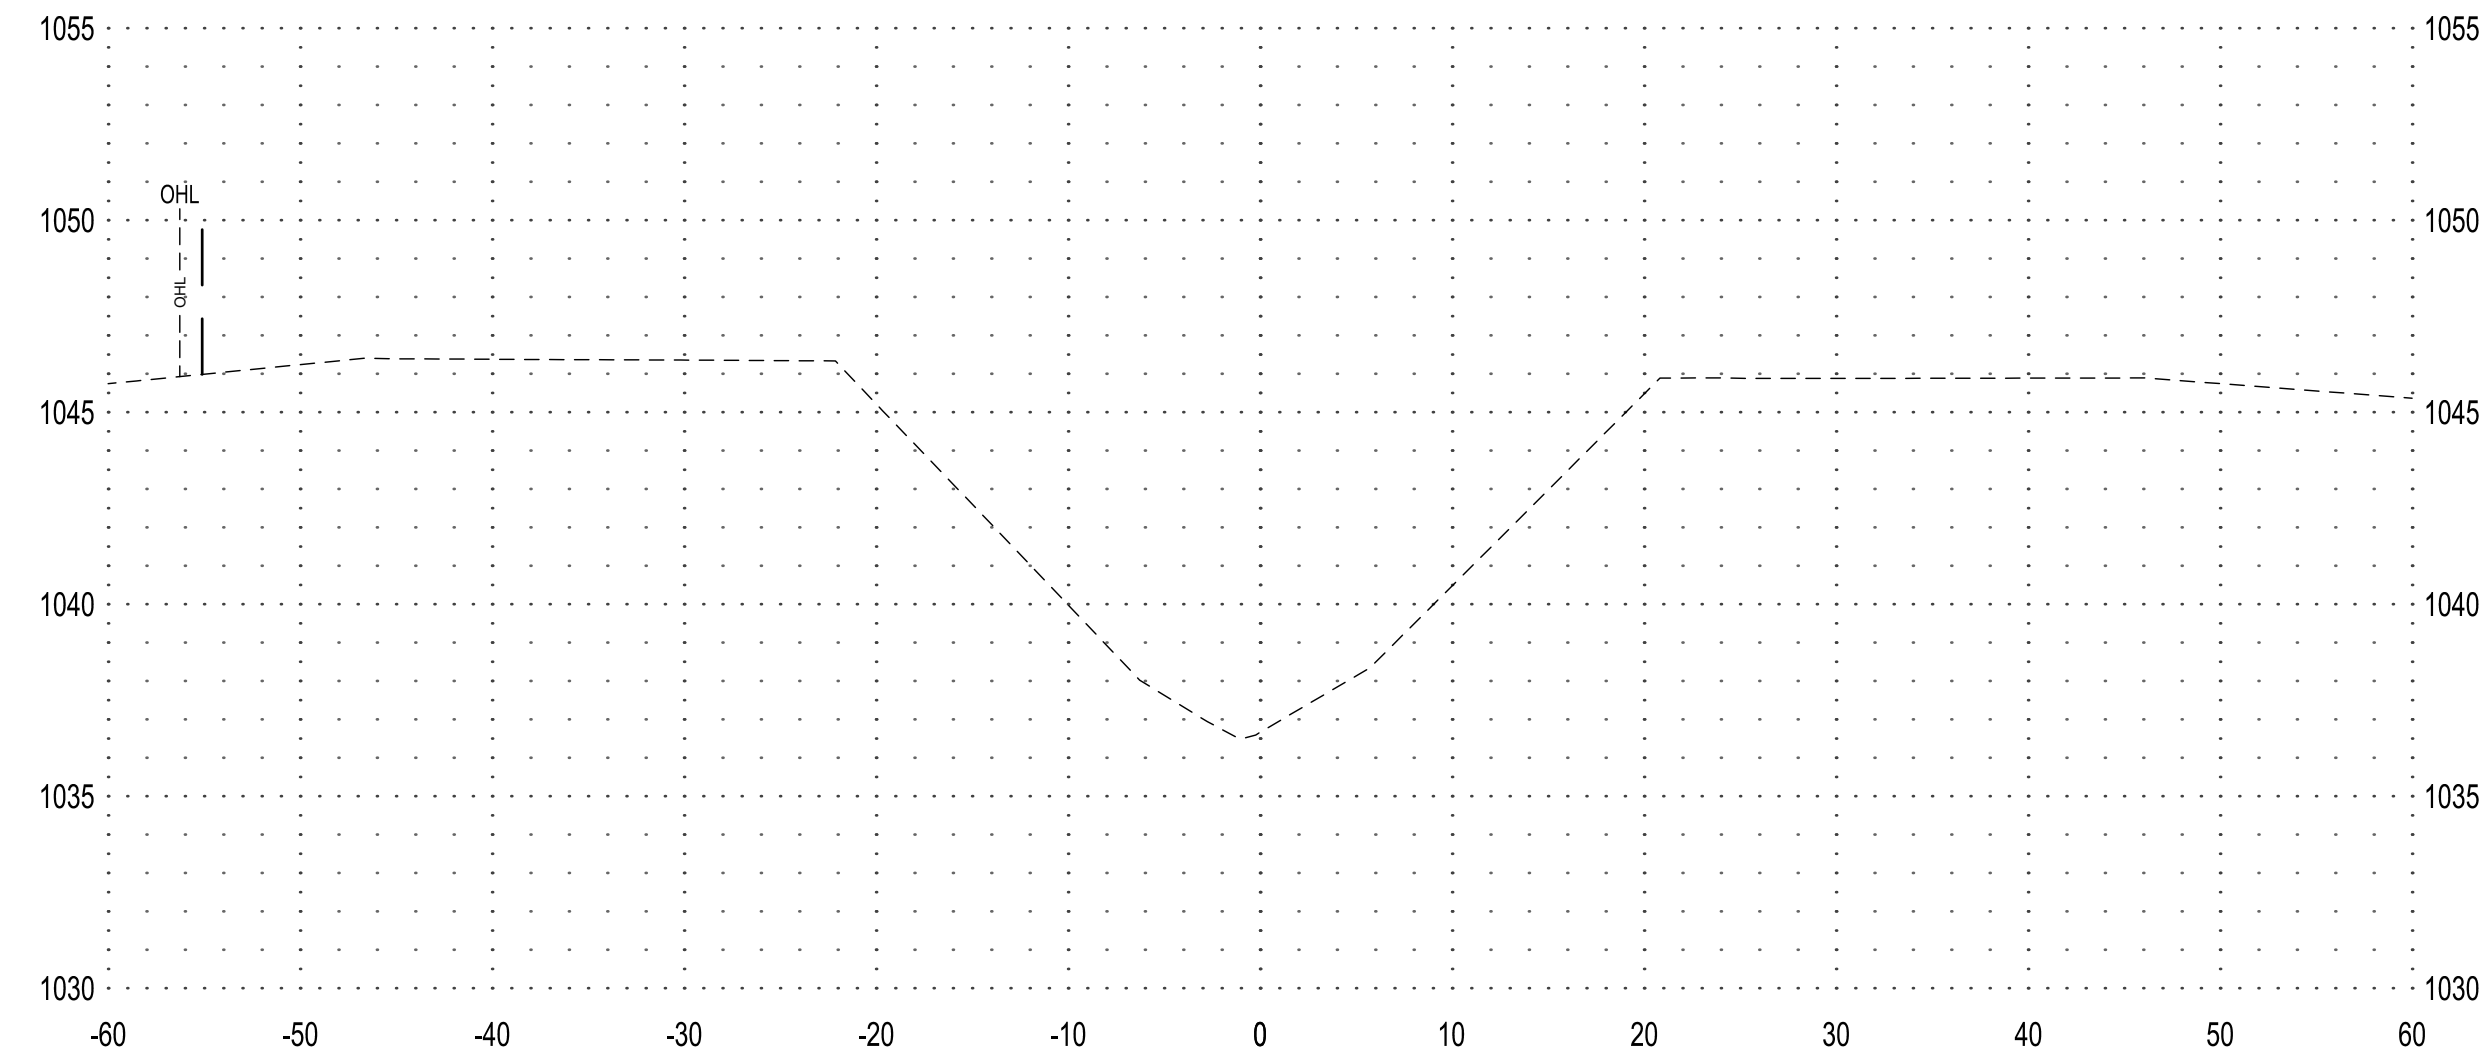

**157+00**

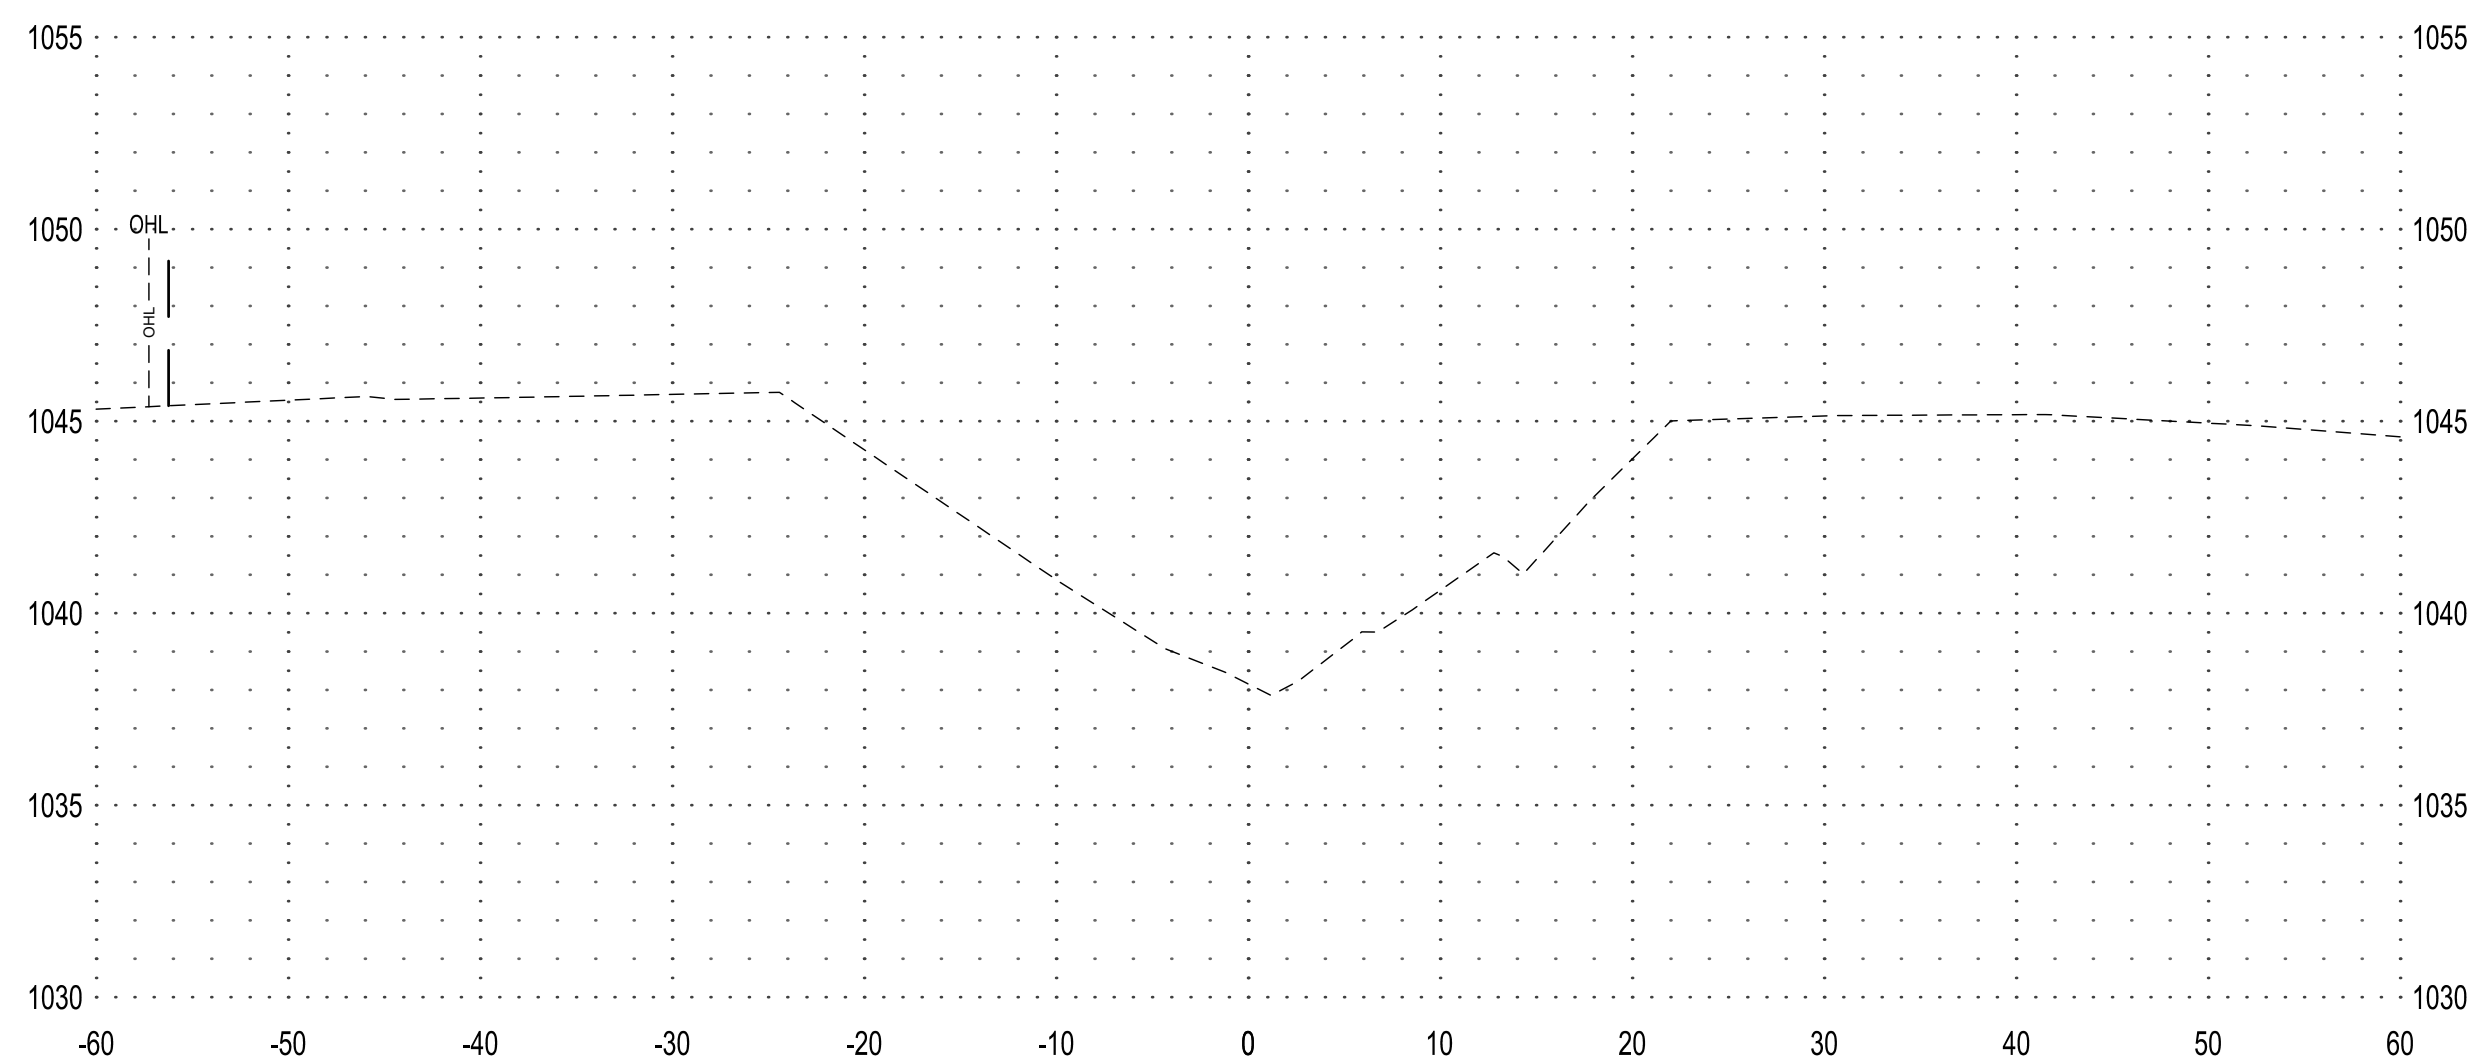

**160+00**

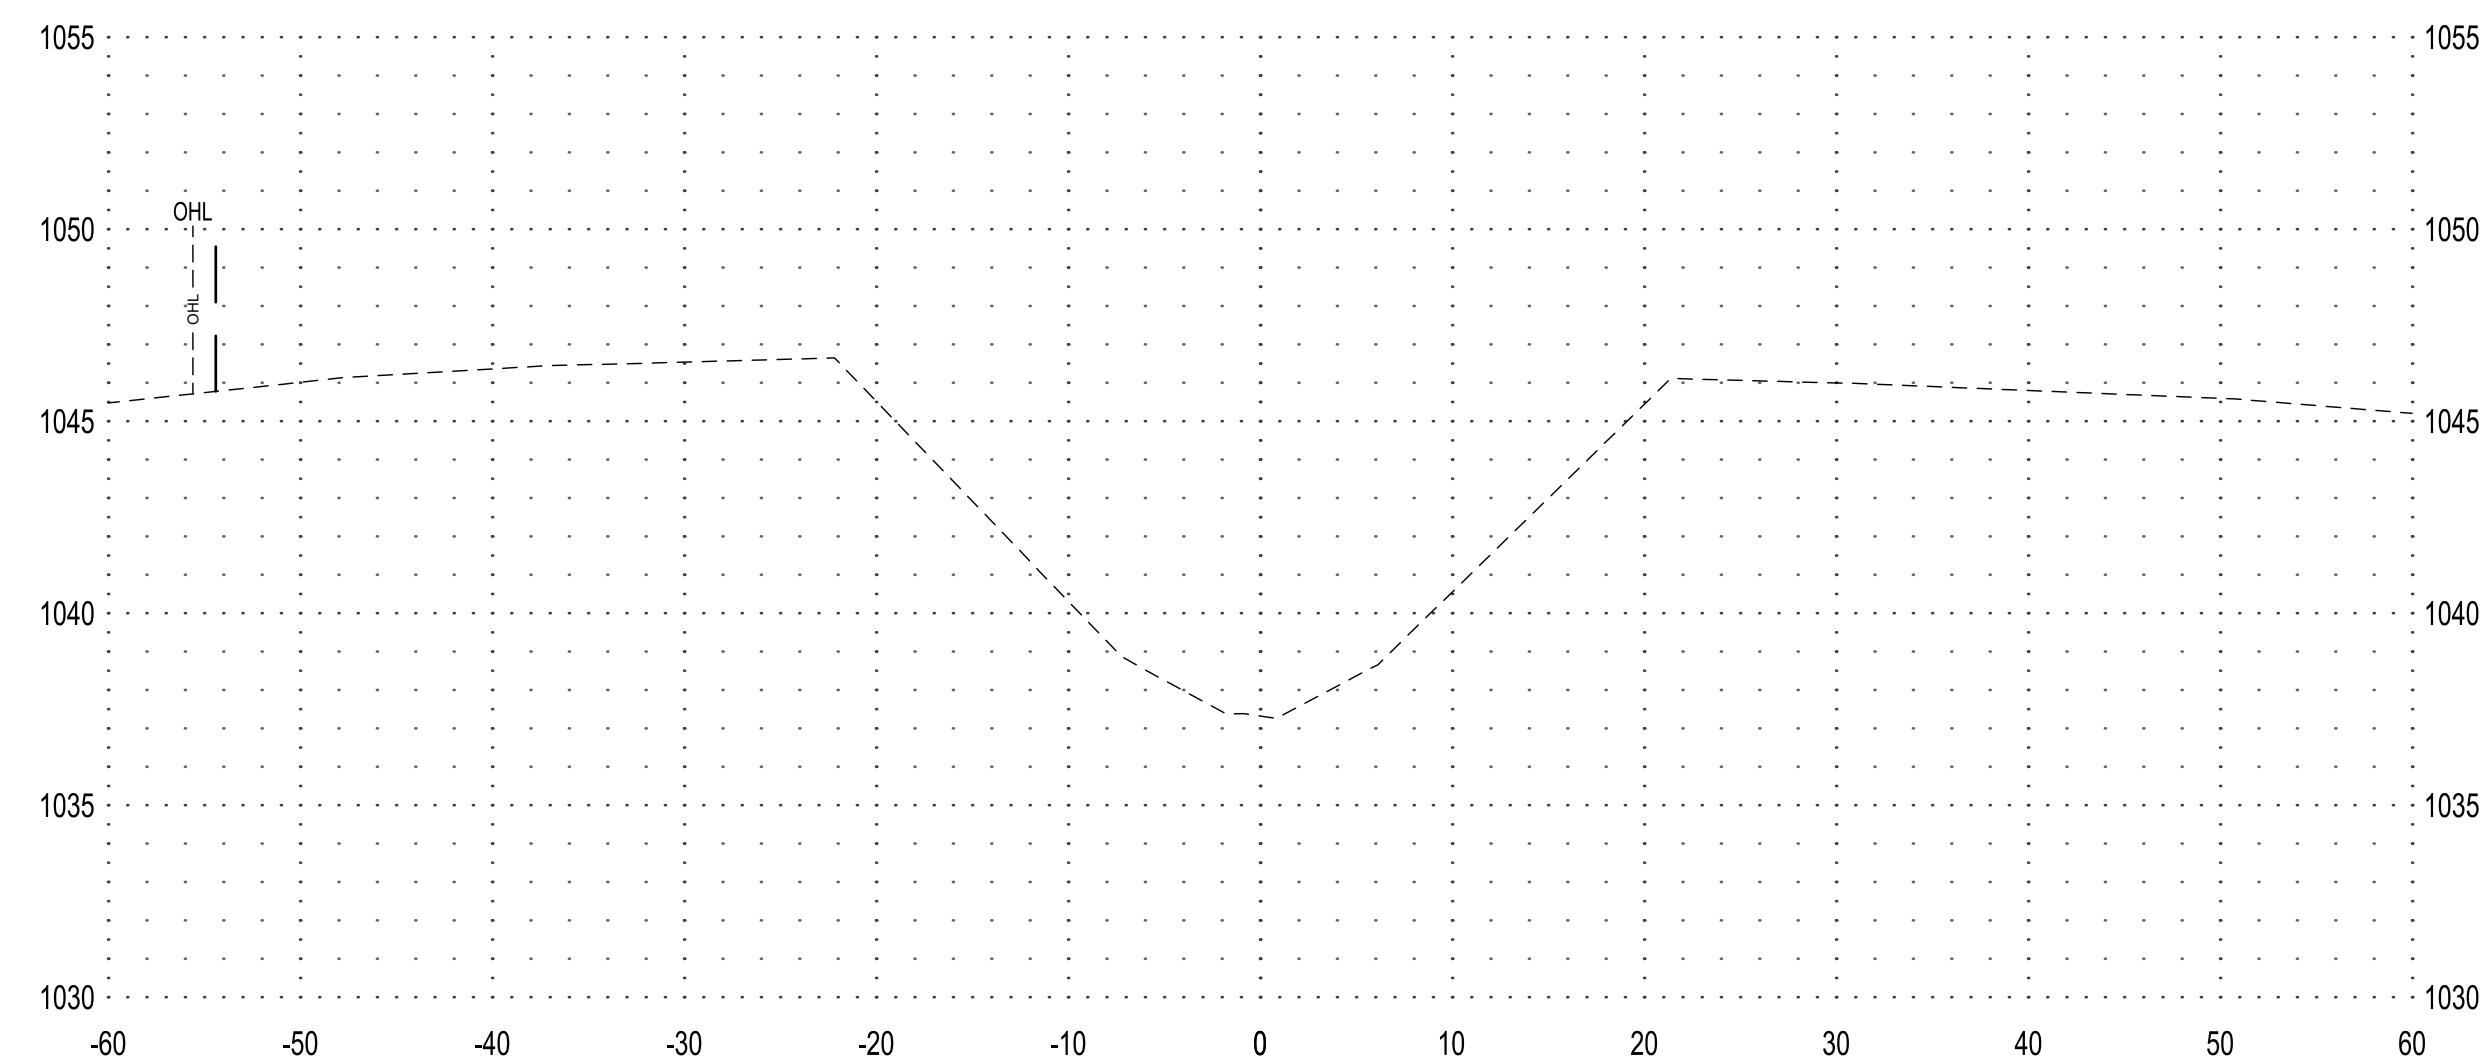

**NOTE:**  
THE CLARITY OF THESE PLANS DEPEND UPON COLOR COPIES. IF THIS TEXT DOES NOT APPEAR IN COLOR, THIS IS NOT AN ORIGINAL PLAN SET AND MAY RESULT IN MISINTERPRETATION.

THIS DOCUMENT IS THE PROPERTY OF I & S GROUP, INC. AND MAY NOT BE USED, COPIED OR DUPLICATED WITHOUT PRIOR WRITTEN CONSENT.

PROJECT

**OLIVER LAKE  
DRAINAGE DITCH  
LATERAL 1**

ONAWA IOWA

REVISION SCHEDULE		
DATE	DESCRIPTION	BY

PROJECT NO.	23-29660
FILE NAME	29660 SECTIONS
DRAWN BY	KJH
DESIGNED BY	RAM
REVIEWED BY	CDR
ORIGINAL ISSUE DATE	--/--
CLIENT PROJECT NO.	-

TITLE

**CROSS SECTIONS  
LATERAL 1**

SHEET

PRELIMINARY NOT FOR CONSTRUCTION



**NOTE:**  
THE CLARITY OF THESE PLANS DEPEND UPON COLOR COPIES. IF THIS TEXT DOES NOT APPEAR IN COLOR, THIS IS NOT AN ORIGINAL PLAN SET AND MAY RESULT IN MISINTERPRETATION.

THIS DOCUMENT IS THE PROPERTY OF I & S GROUP, INC. AND MAY NOT BE USED, COPIED OR DUPLICATED WITHOUT PRIOR WRITTEN CONSENT.

PROJECT

**OLIVER LAKE  
DRAINAGE DITCH  
LATERAL 1**

ONAWA IOWA

REVISION SCHEDULE		
DATE	DESCRIPTION	BY

PROJECT NO.	23-29660
FILE NAME	29660 SECTIONS
DRAWN BY	KJH
DESIGNED BY	RAM
REVIEWED BY	CDR
ORIGINAL ISSUE DATE	--/--
CLIENT PROJECT NO.	-


TITLE

**CROSS SECTIONS  
LATERAL 1**


SHEET

PRELIMINARY NOT FOR CONSTRUCTION


**165+00**

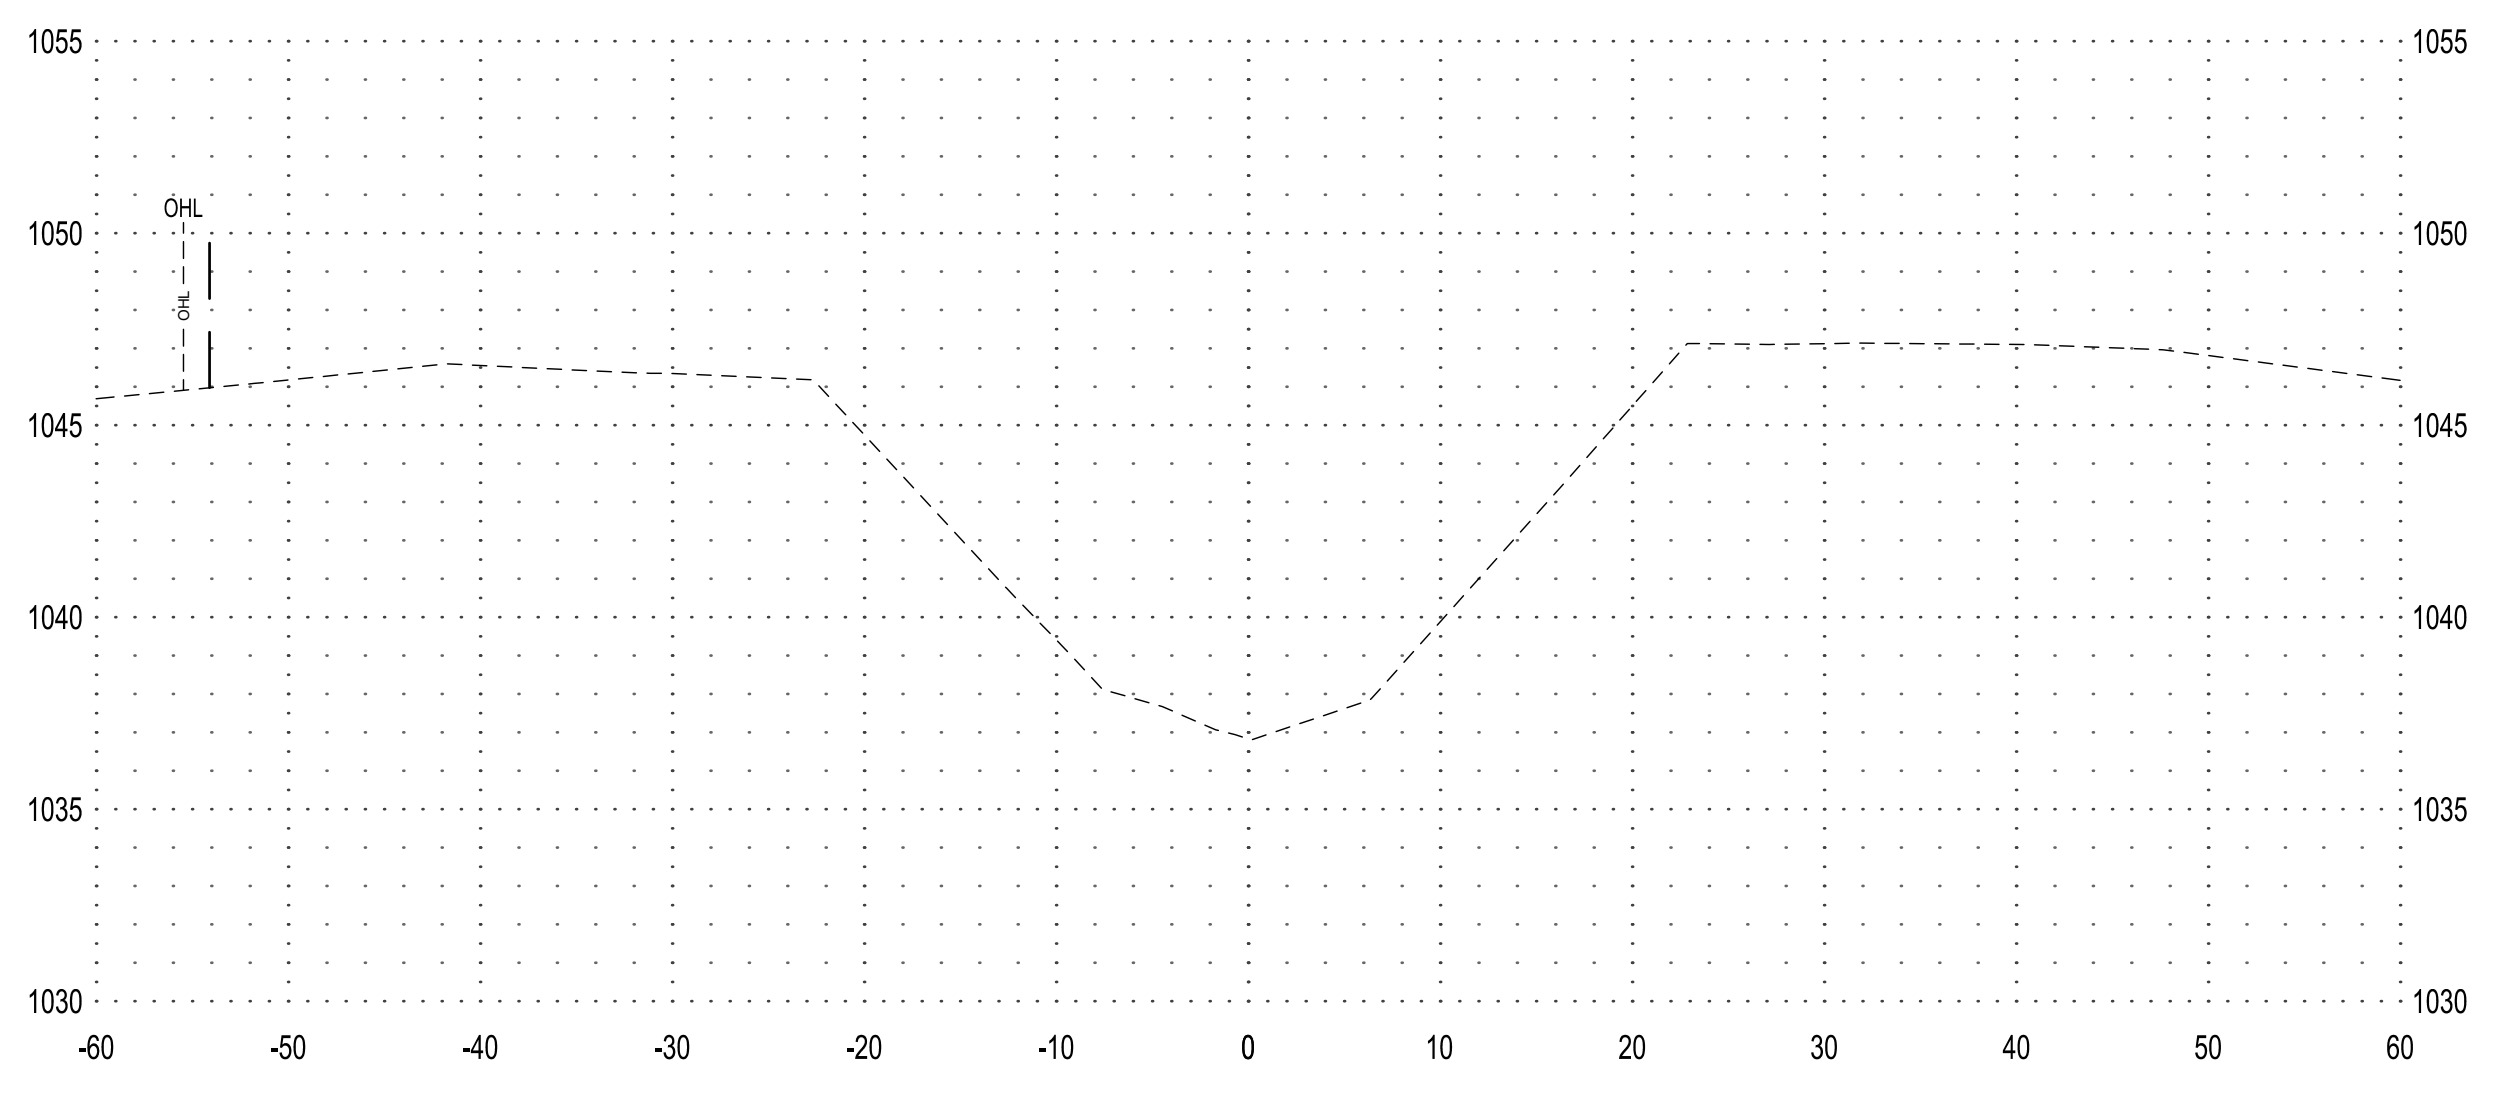


**168+00**

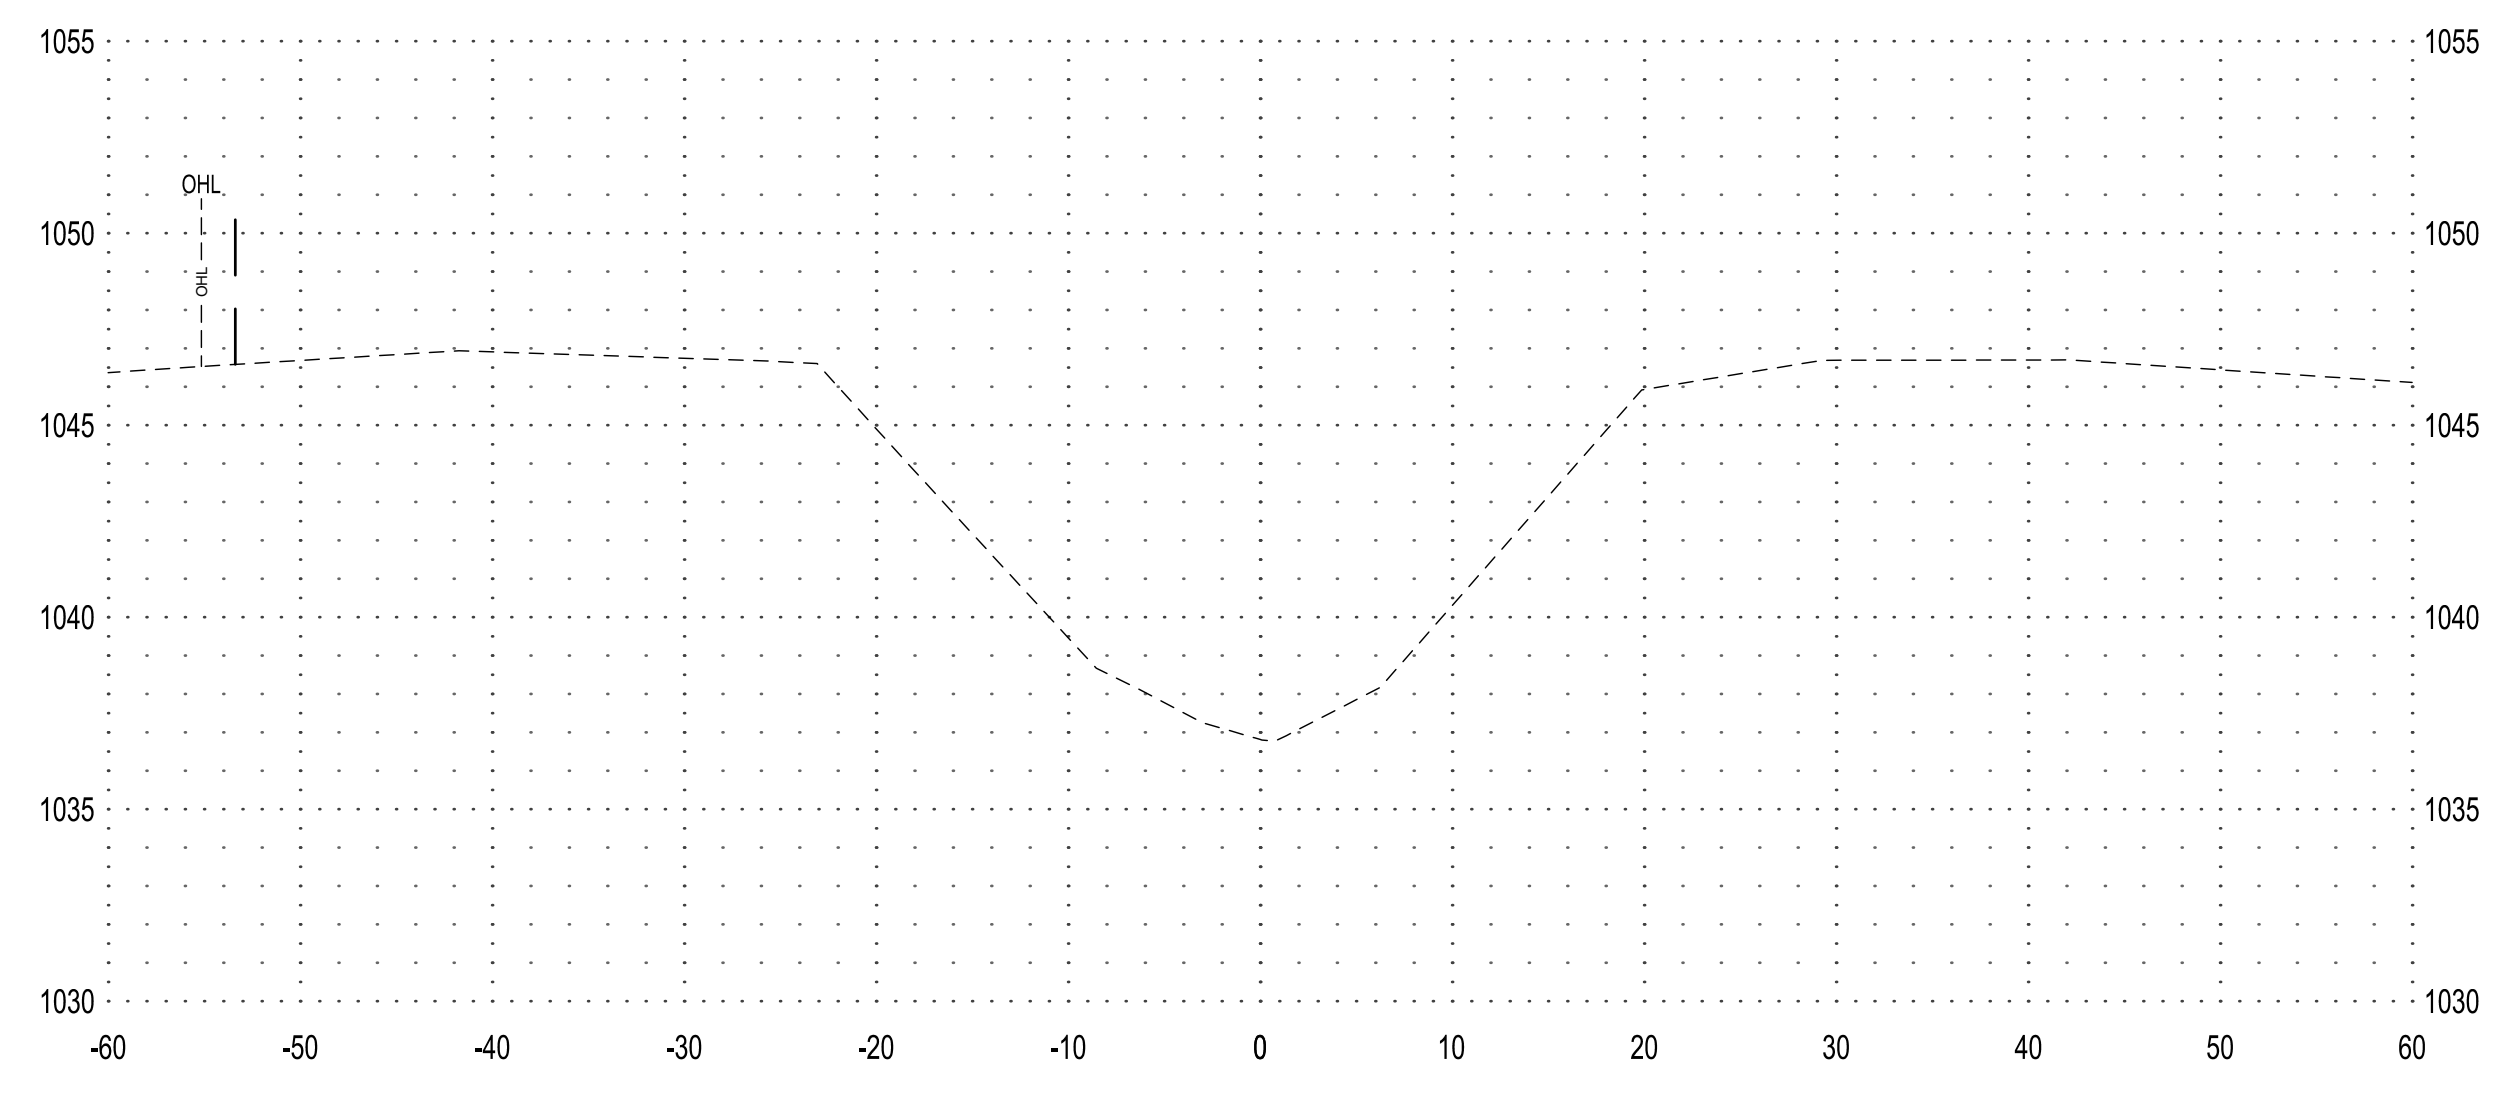


**164+00**

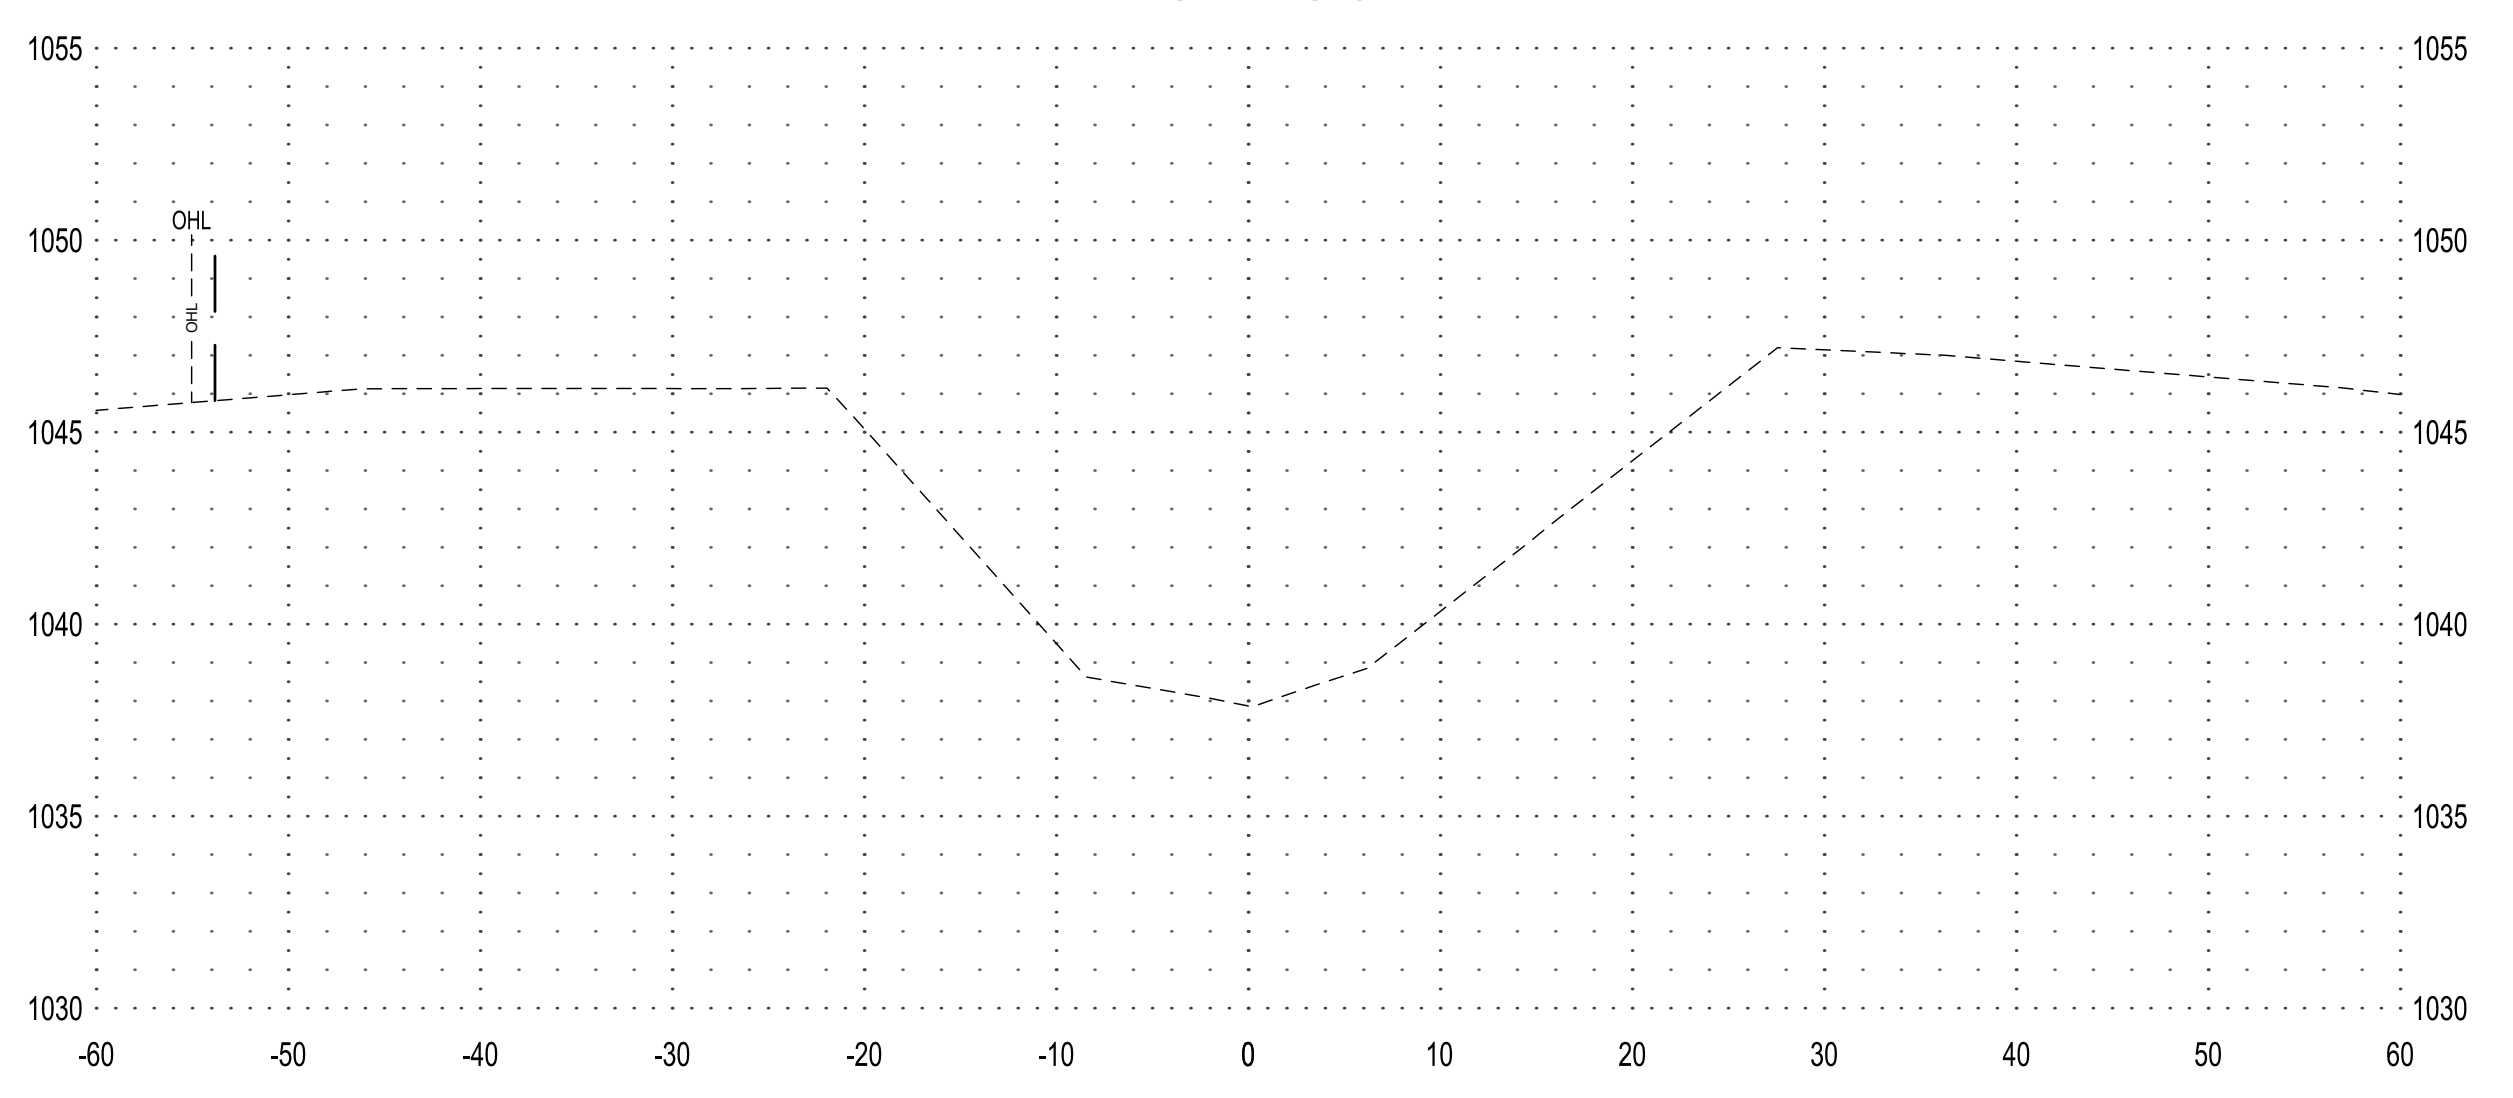


**167+00**

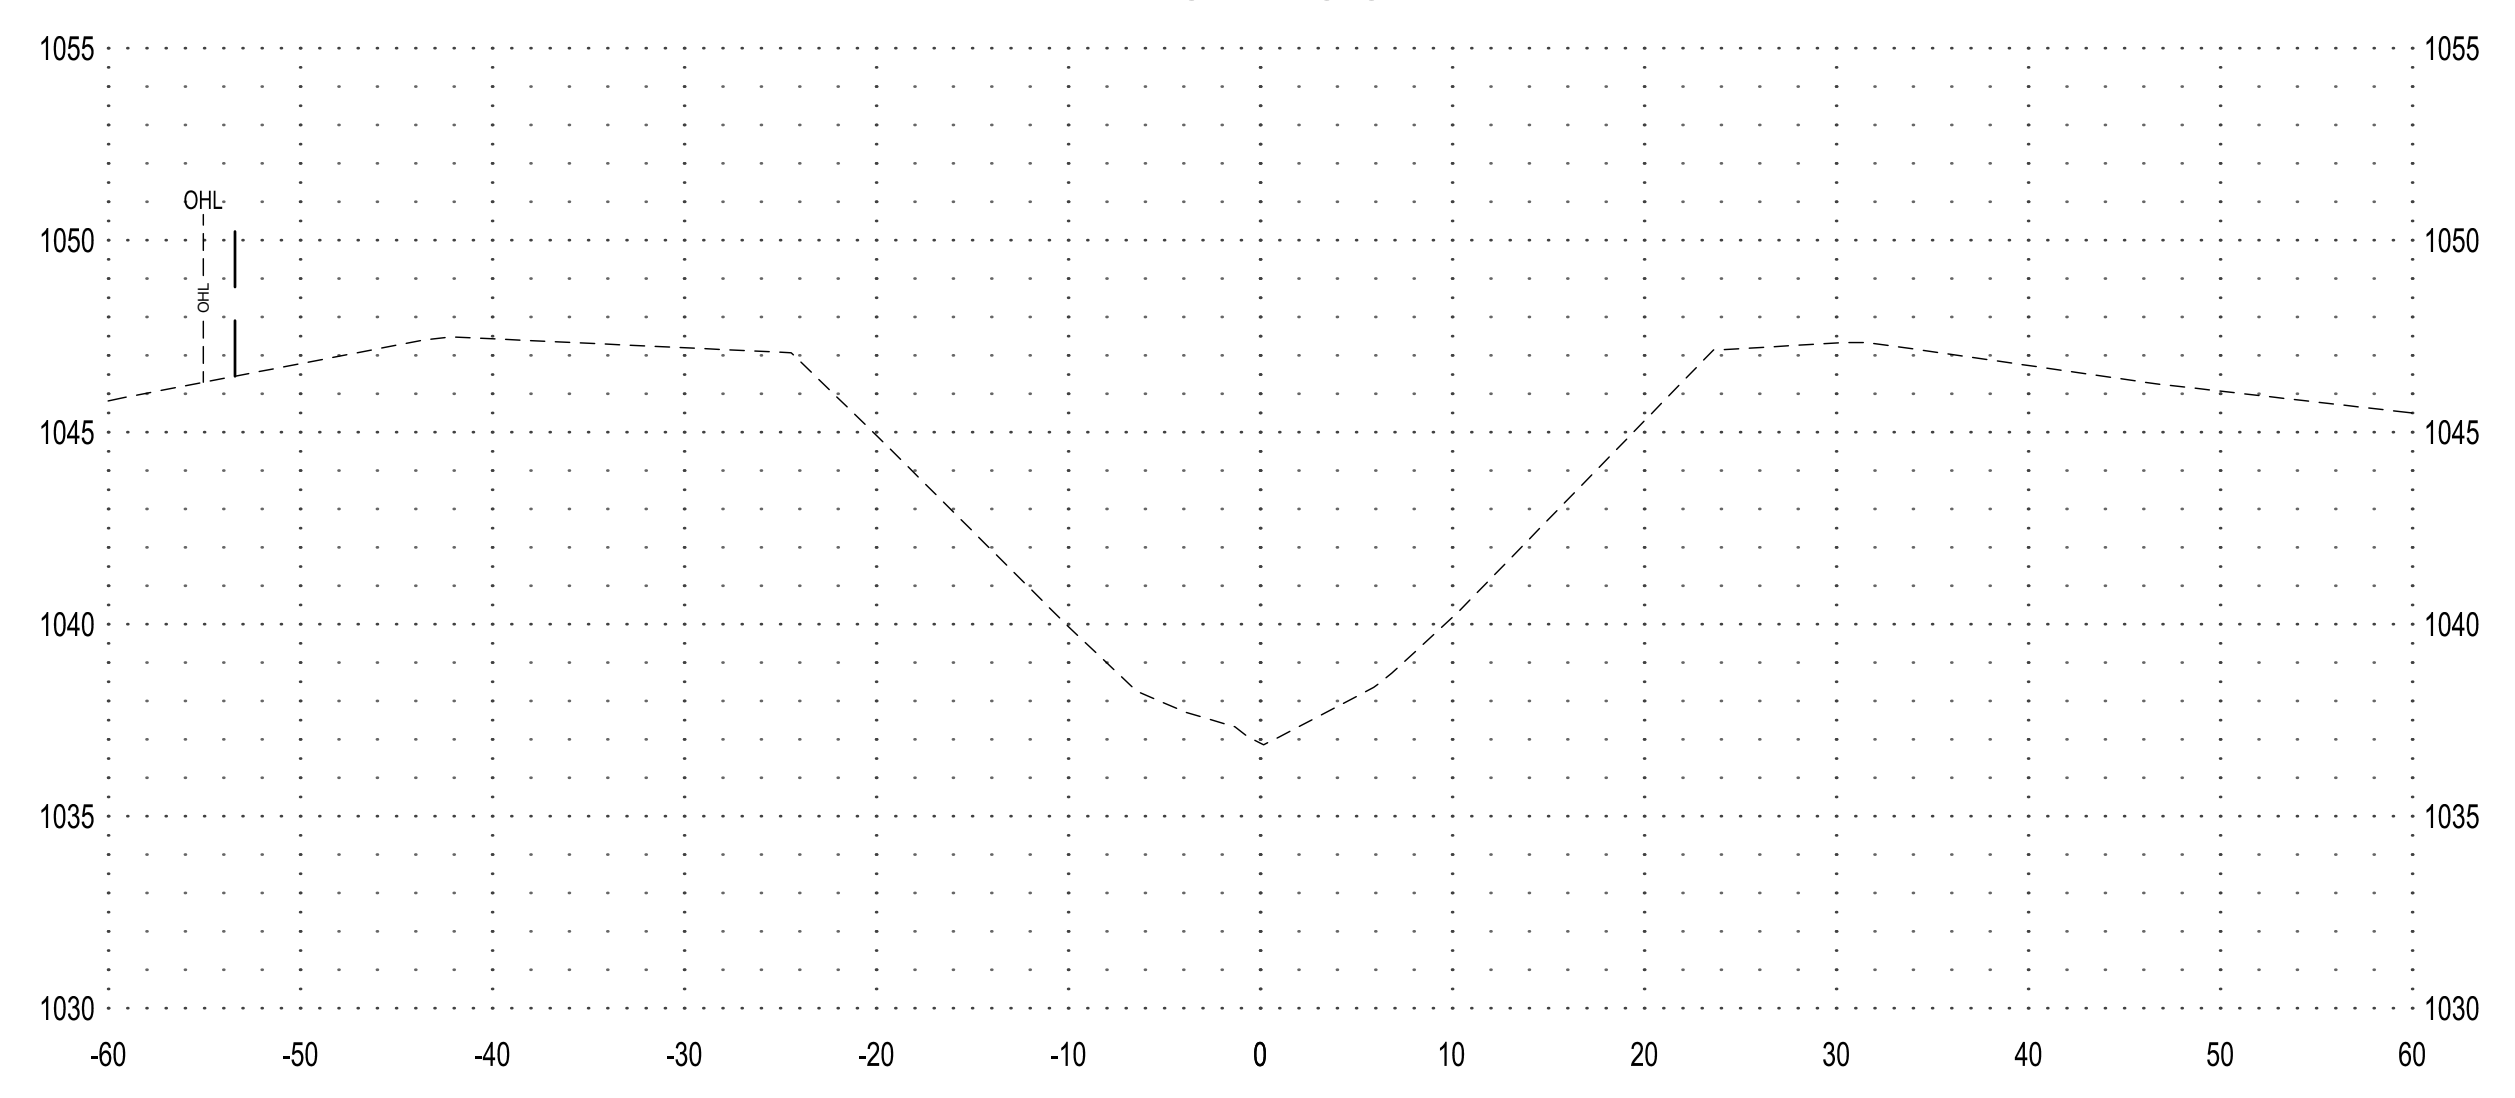

**163+00**

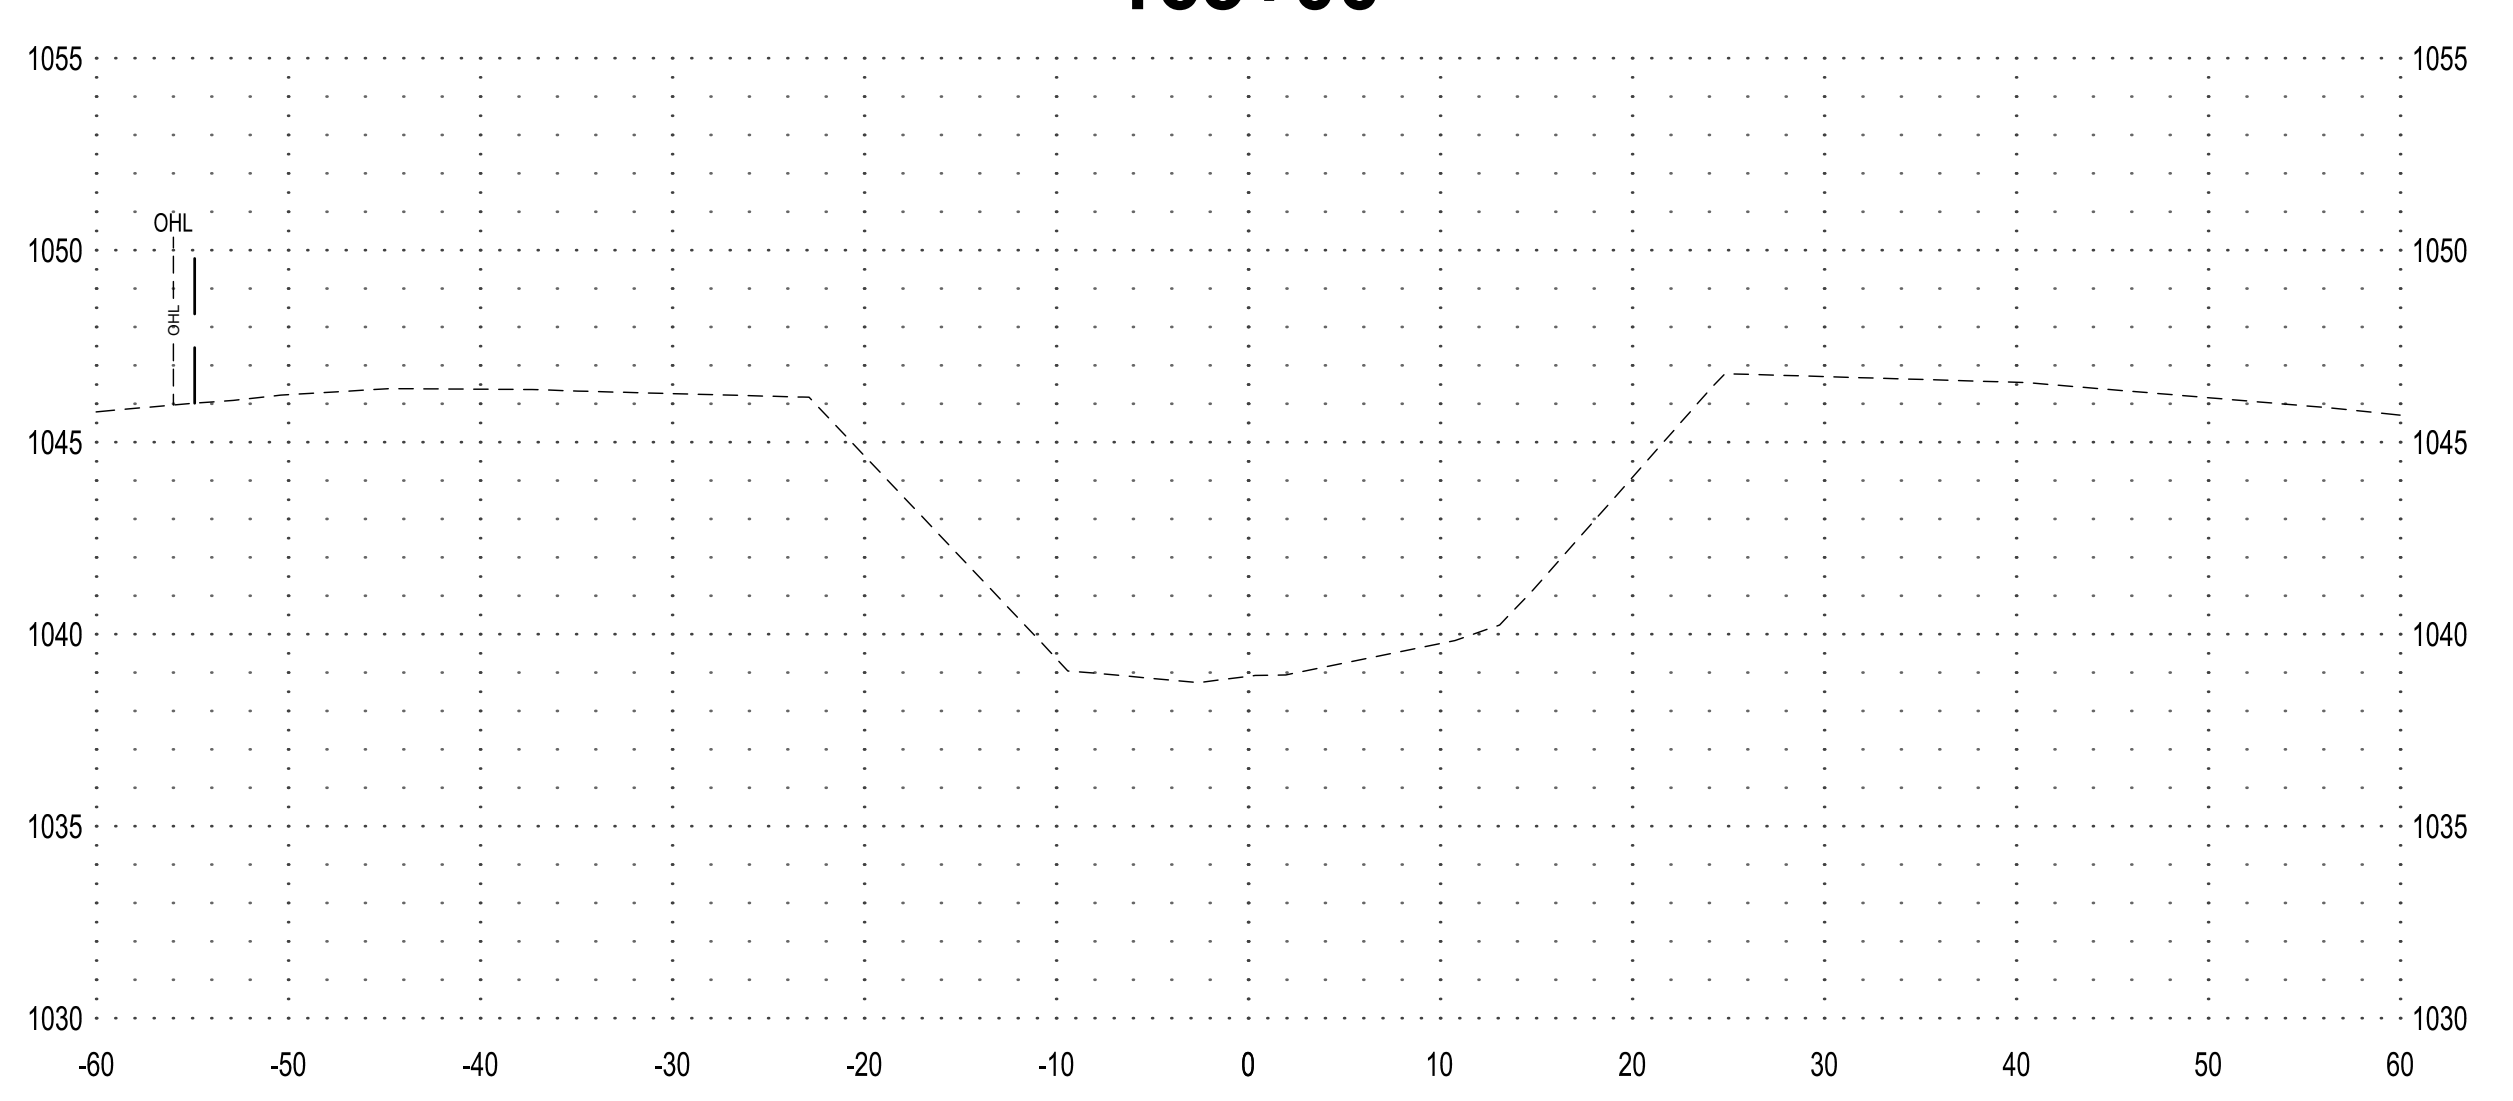

**166+00**

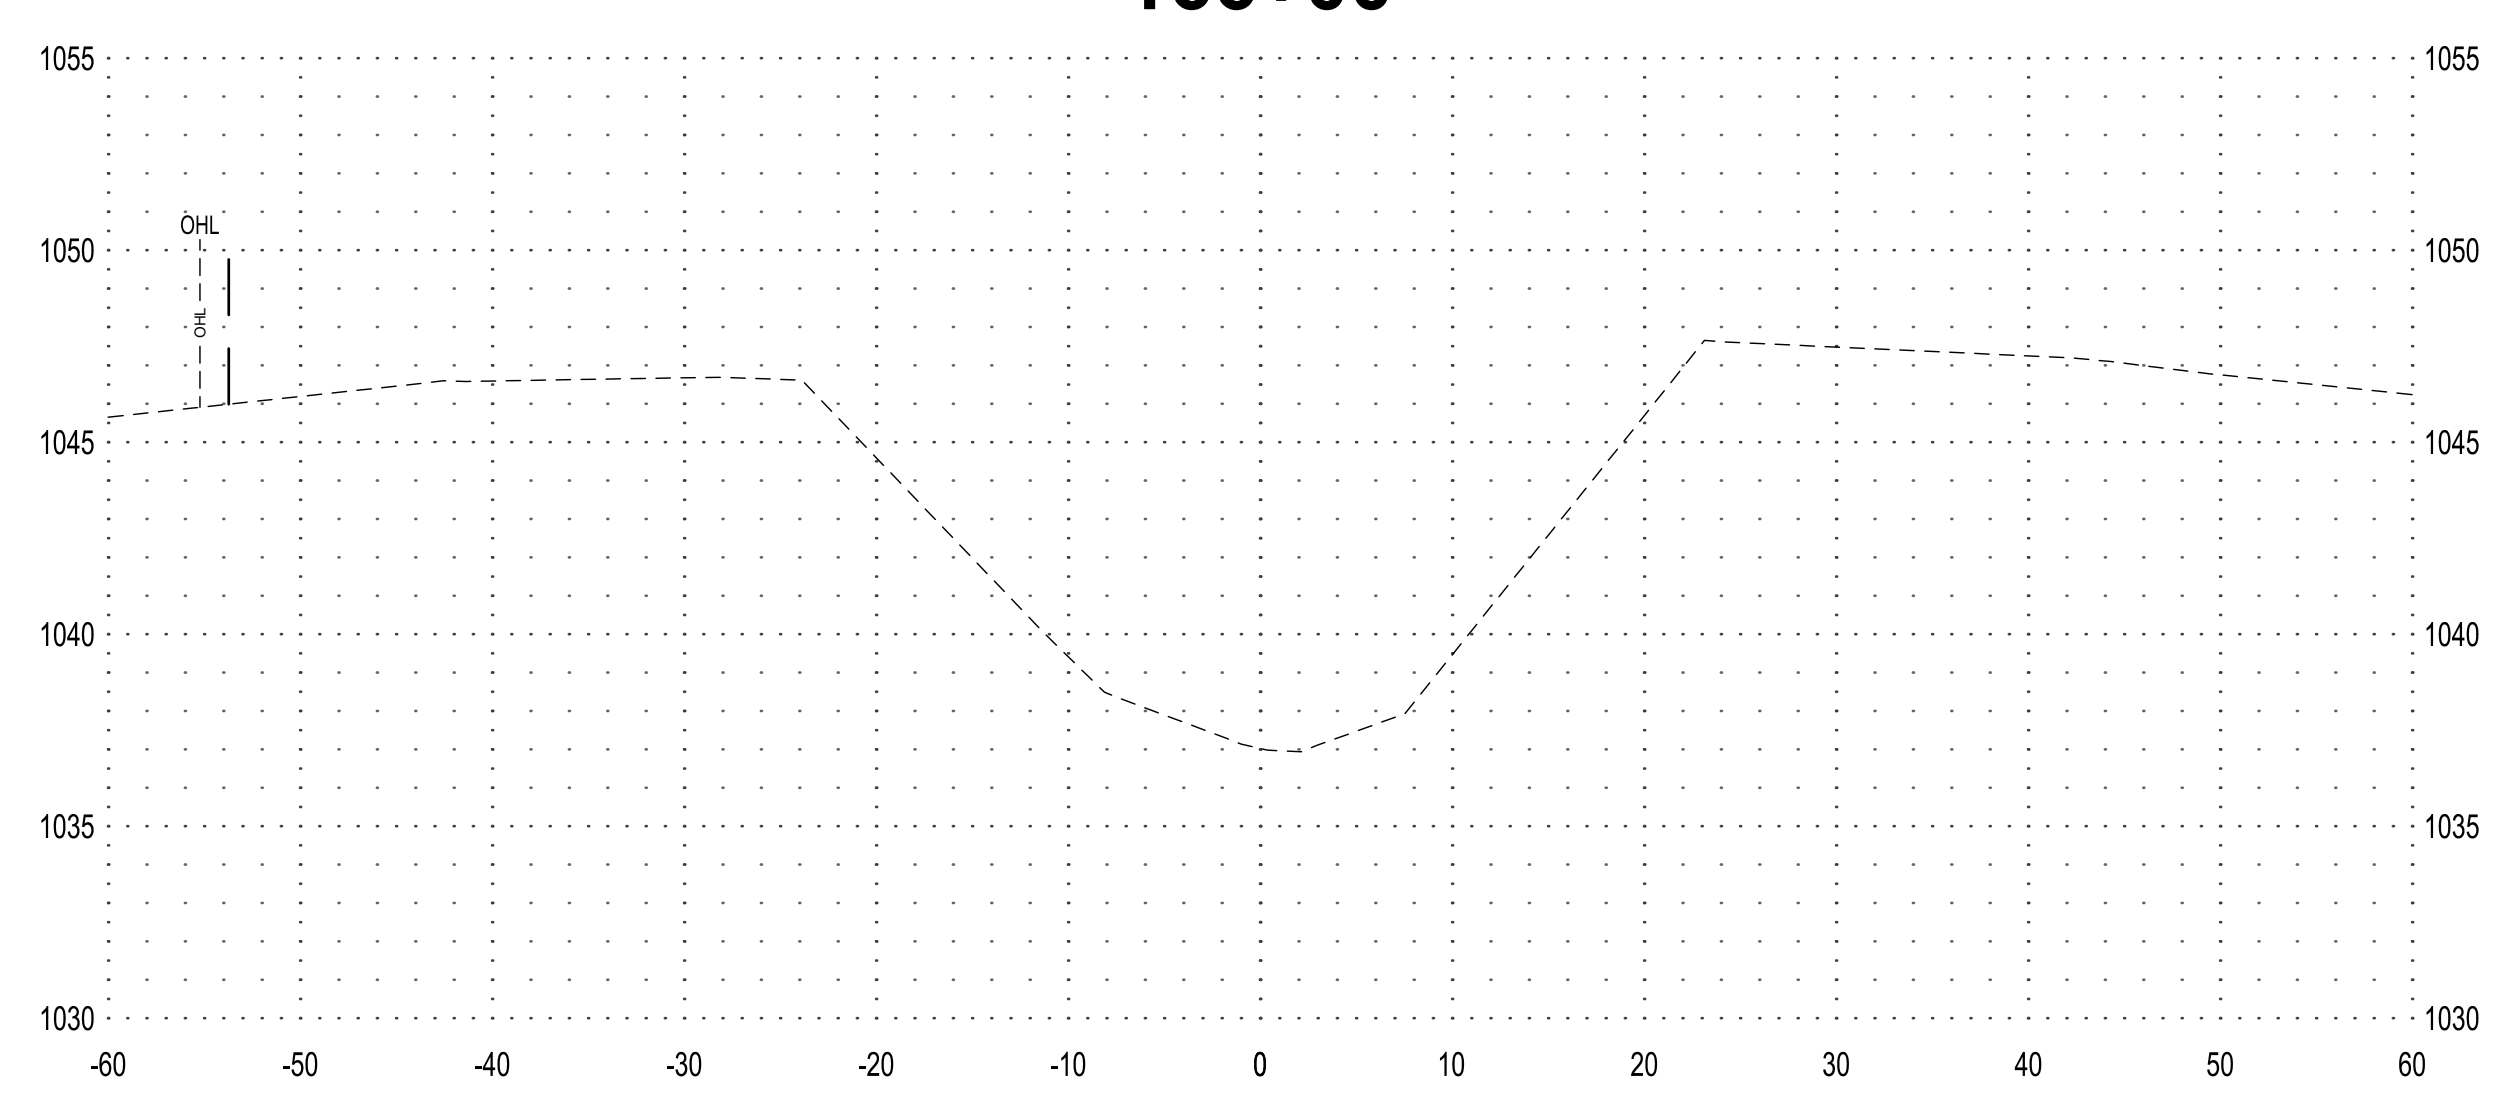





**NOTE:**  
THE CLARITY OF THESE PLANS DEPEND UPON COLOR COPIES. IF THIS TEXT DOES NOT APPEAR IN COLOR, THIS IS NOT AN ORIGINAL PLAN SET AND MAY RESULT IN MISINTERPRETATION.

THIS DOCUMENT IS THE PROPERTY OF I & S GROUP, INC. AND MAY NOT BE USED, COPIED OR DUPLICATED WITHOUT PRIOR WRITTEN CONSENT.

PROJECT

**OLIVER LAKE  
DRAINAGE DITCH  
LATERAL 1**

ONAWA IOWA

REVISION SCHEDULE		
DATE	DESCRIPTION	BY

PROJECT NO.	23-29660
FILE NAME	29660 SECTIONS
DRAWN BY	KJH
DESIGNED BY	RAM
REVIEWED BY	CDR
ORIGINAL ISSUE DATE	--/--
CLIENT PROJECT NO.	-

TITLE

**CROSS SECTIONS  
LATERAL 1**


SHEET

**39**


OF 43

PRELIMINARY NOT FOR CONSTRUCTION


**171+00**

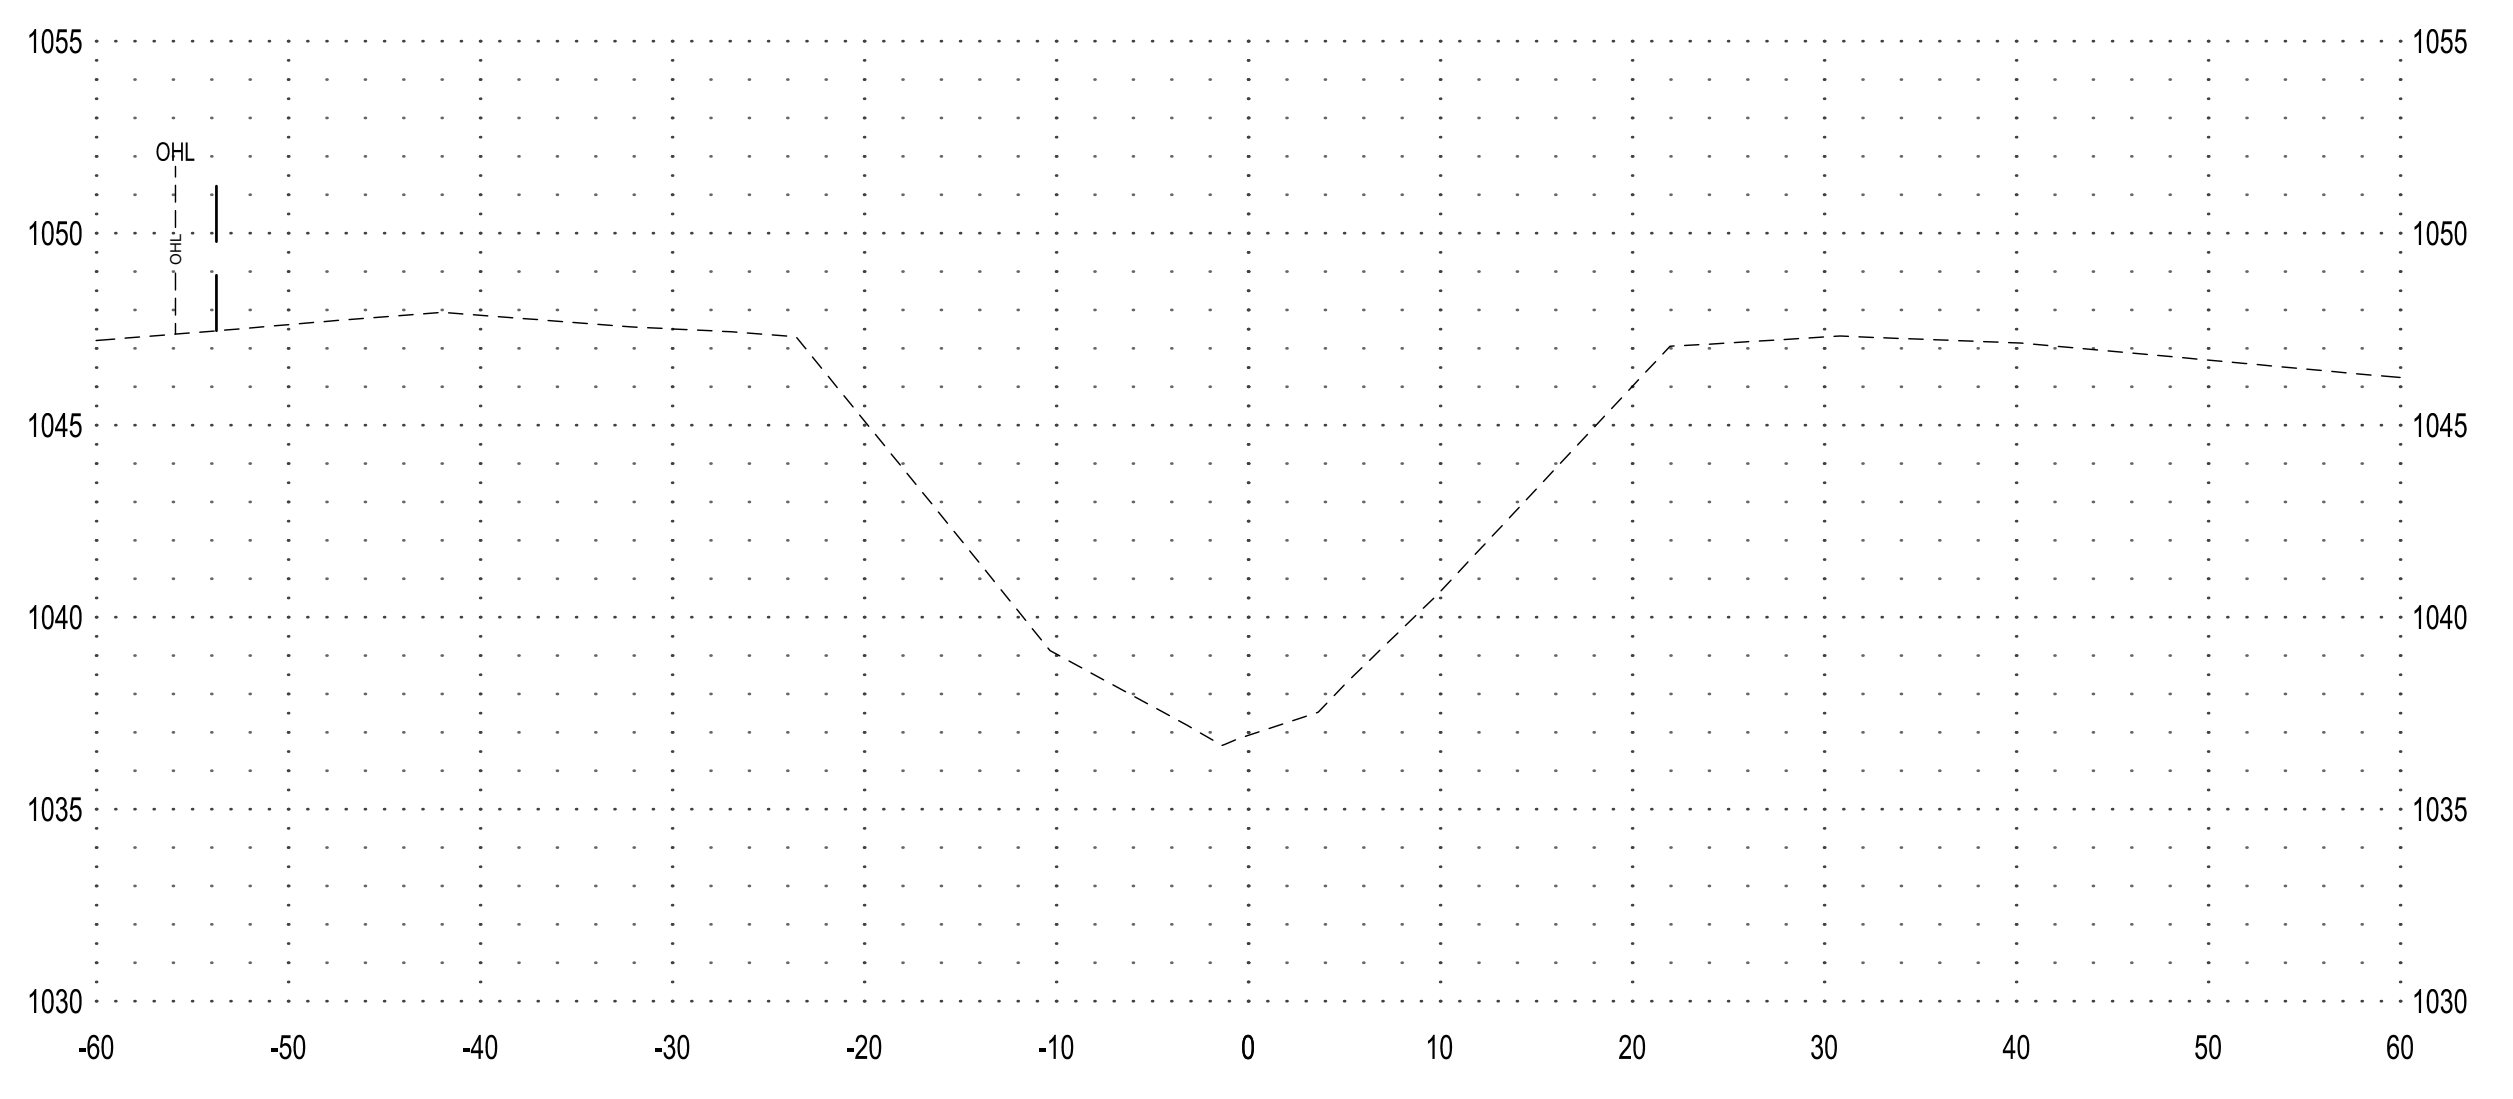


**174+00**

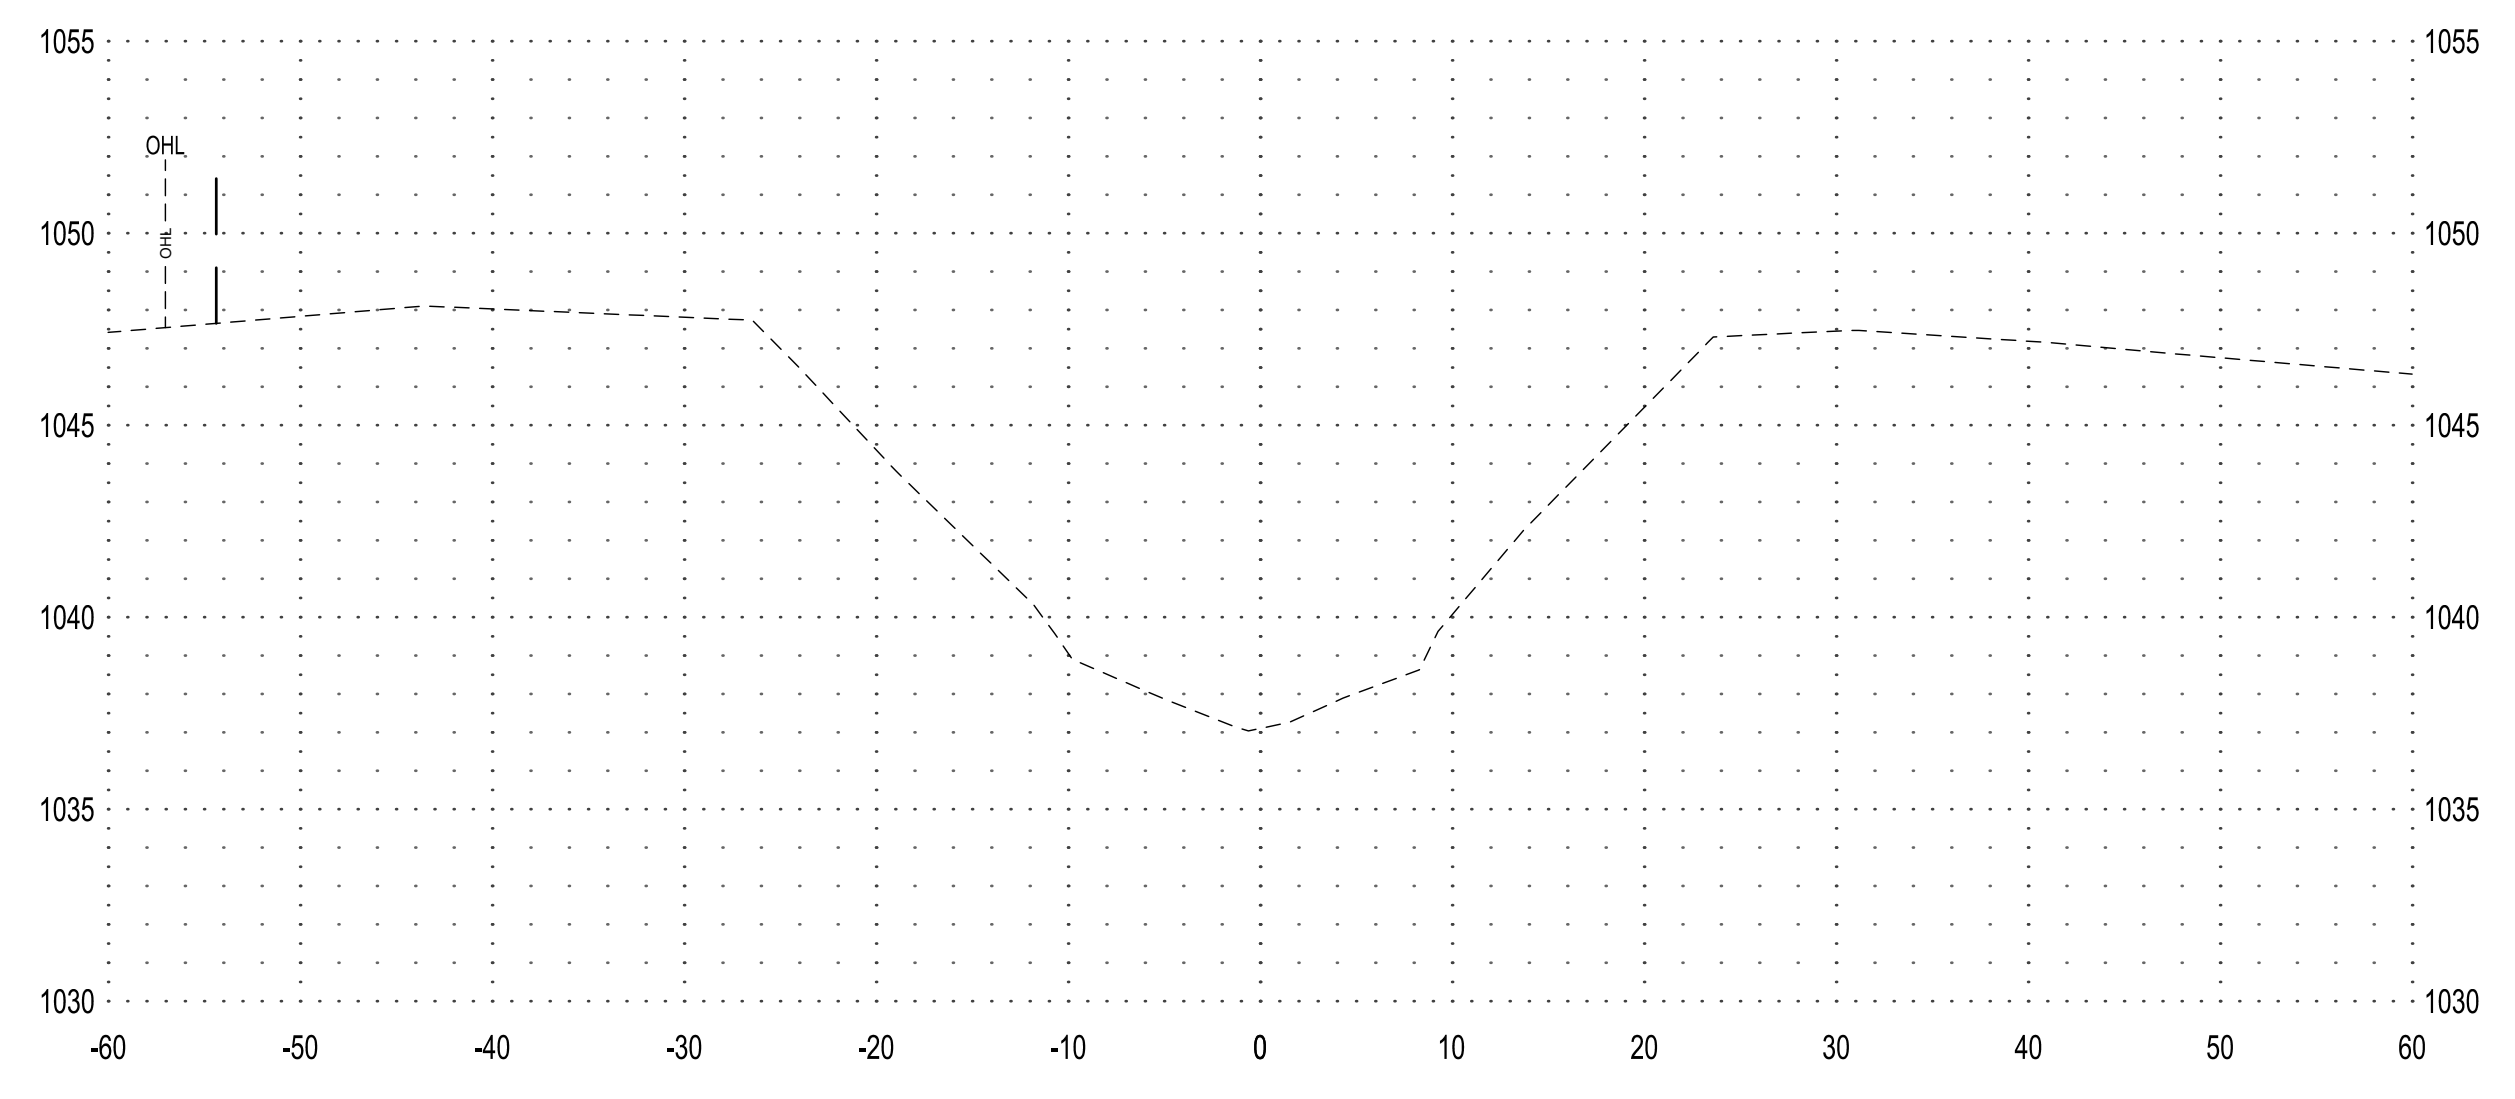


**170+00**

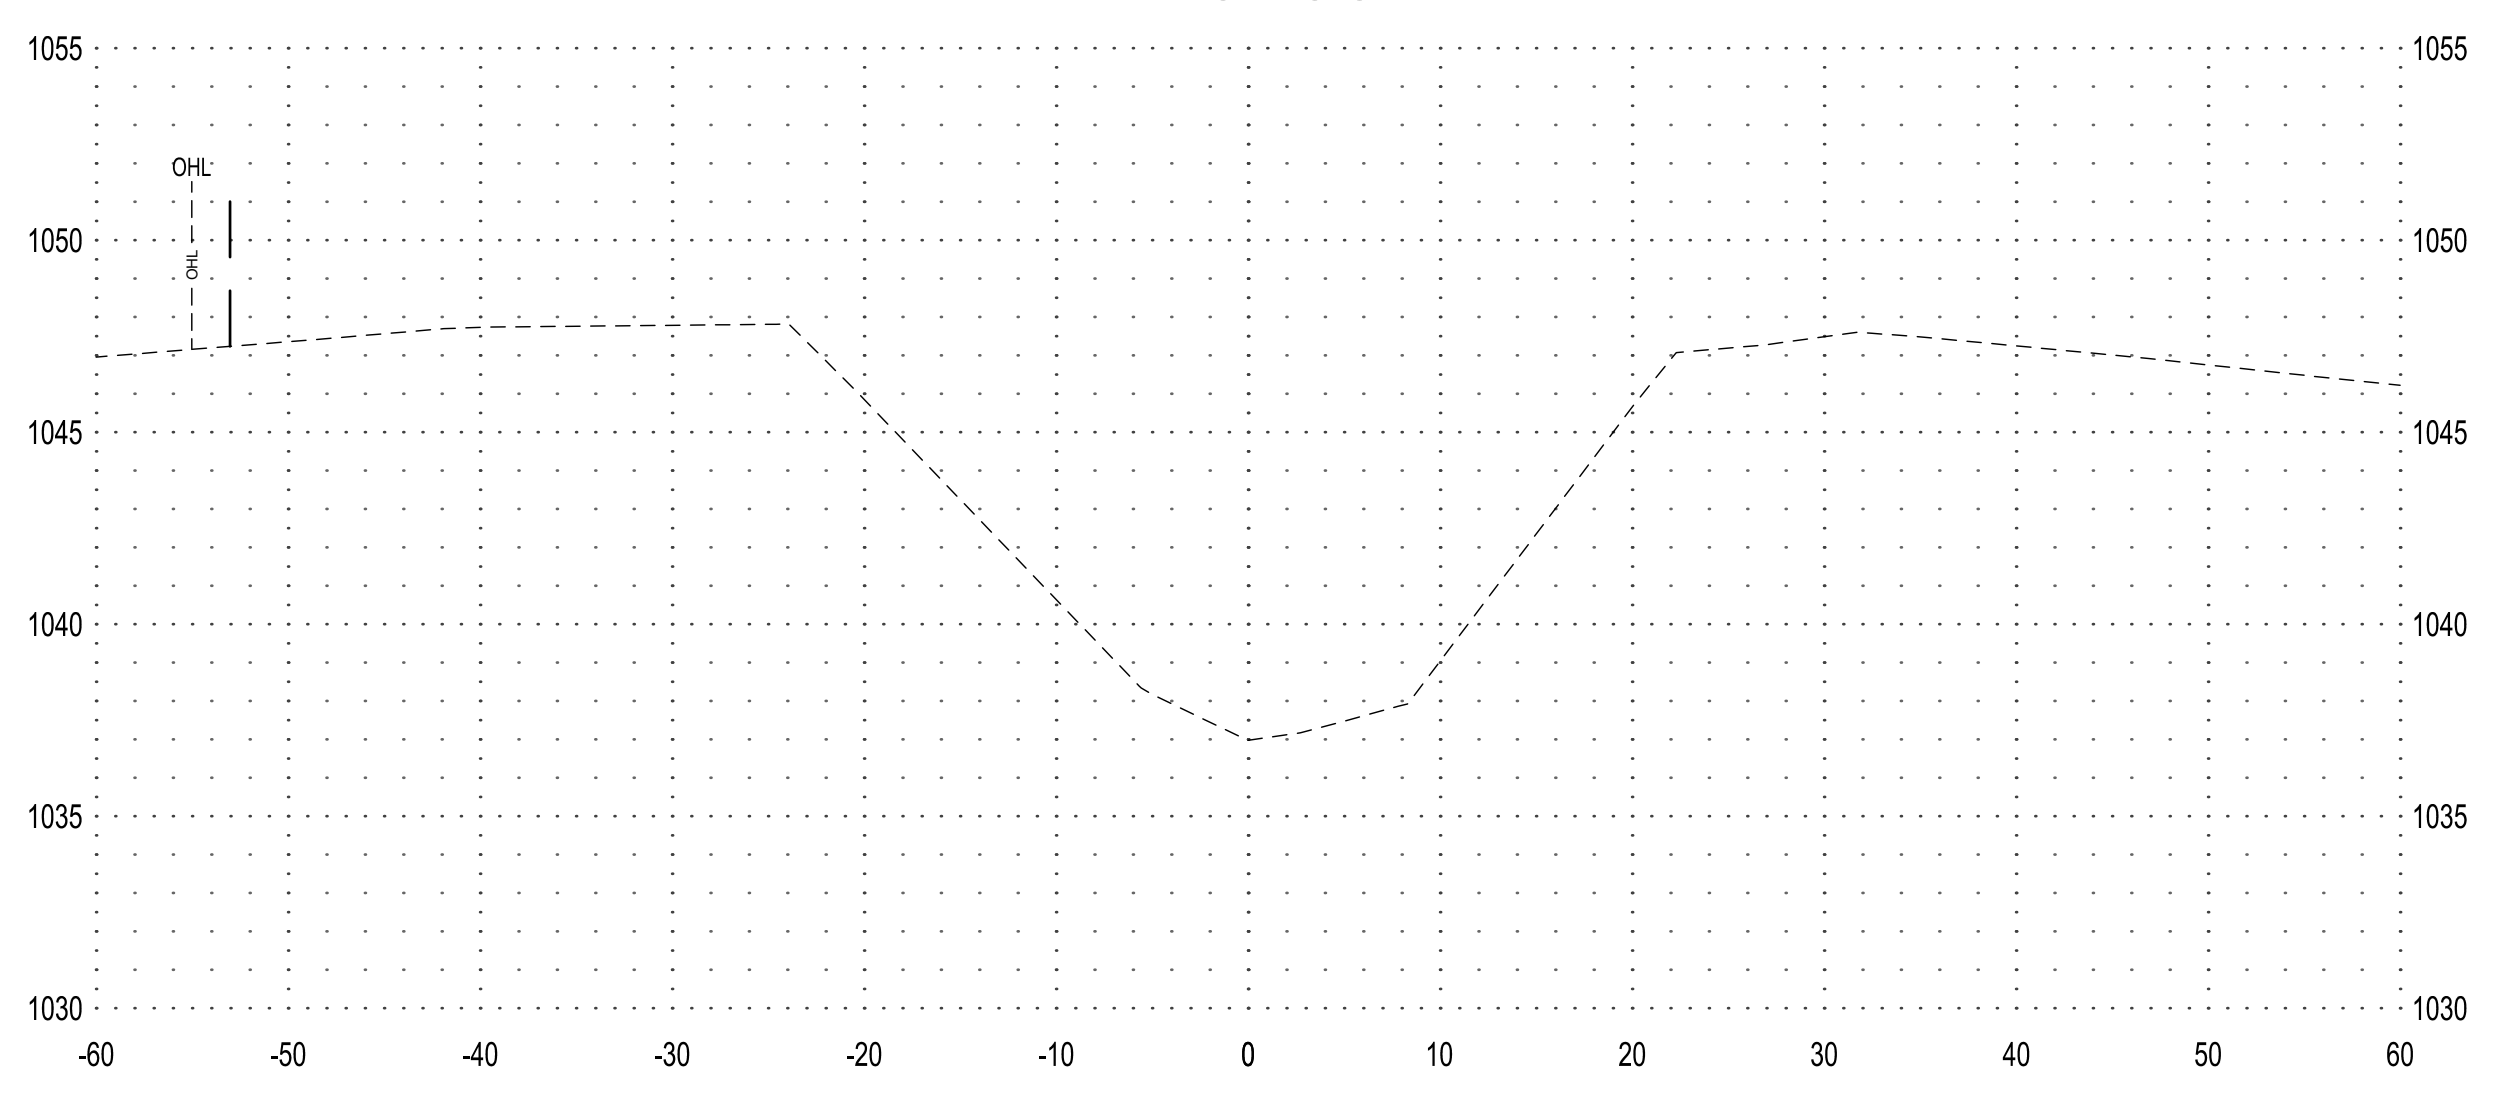


**173+00**

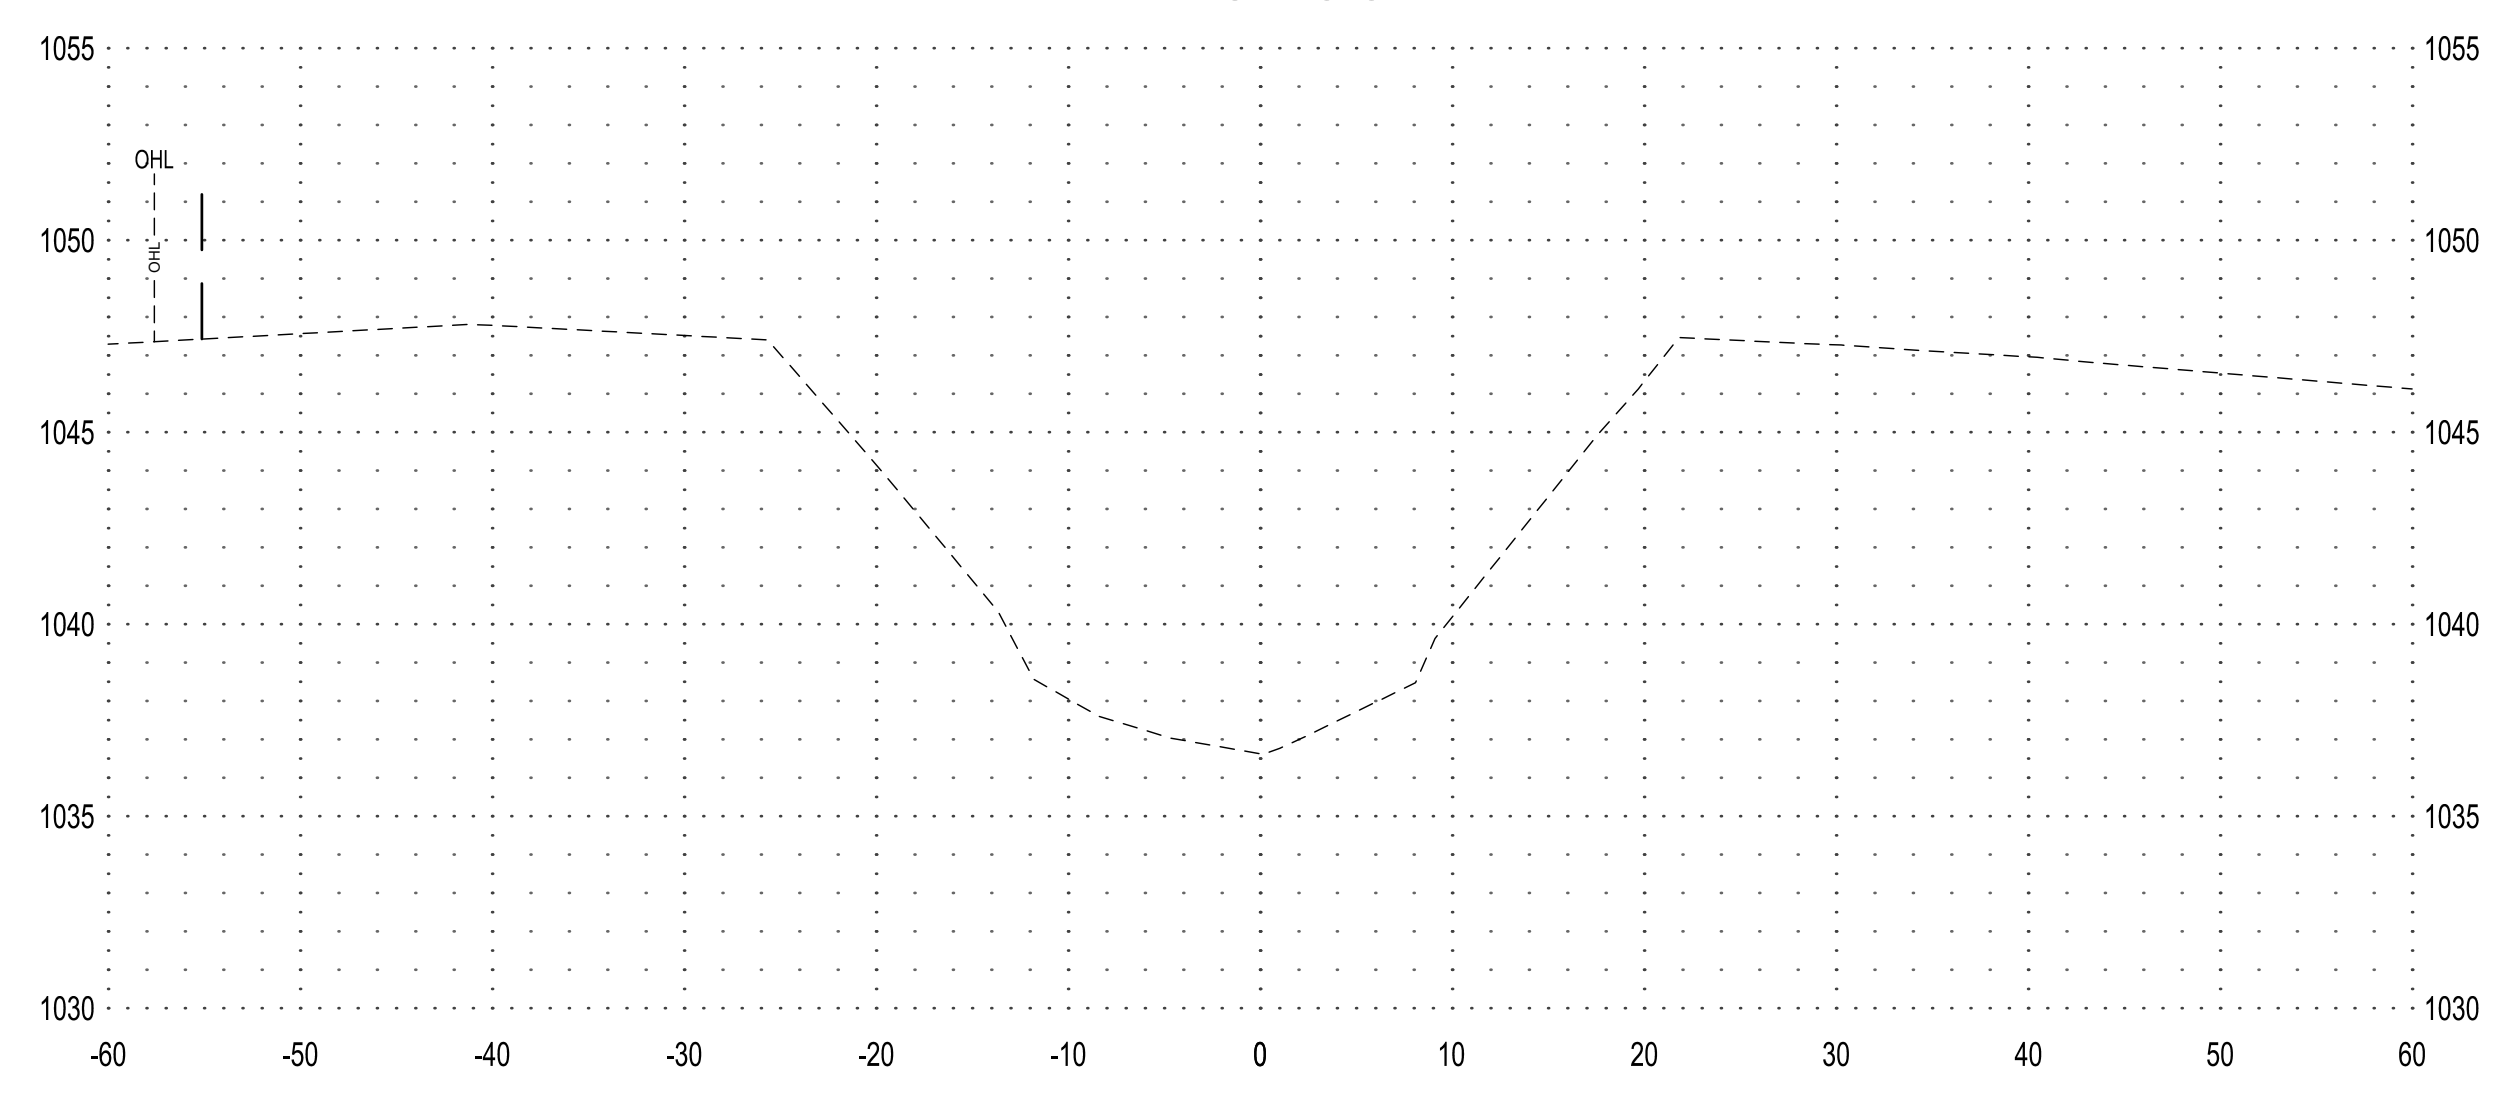


**169+00**

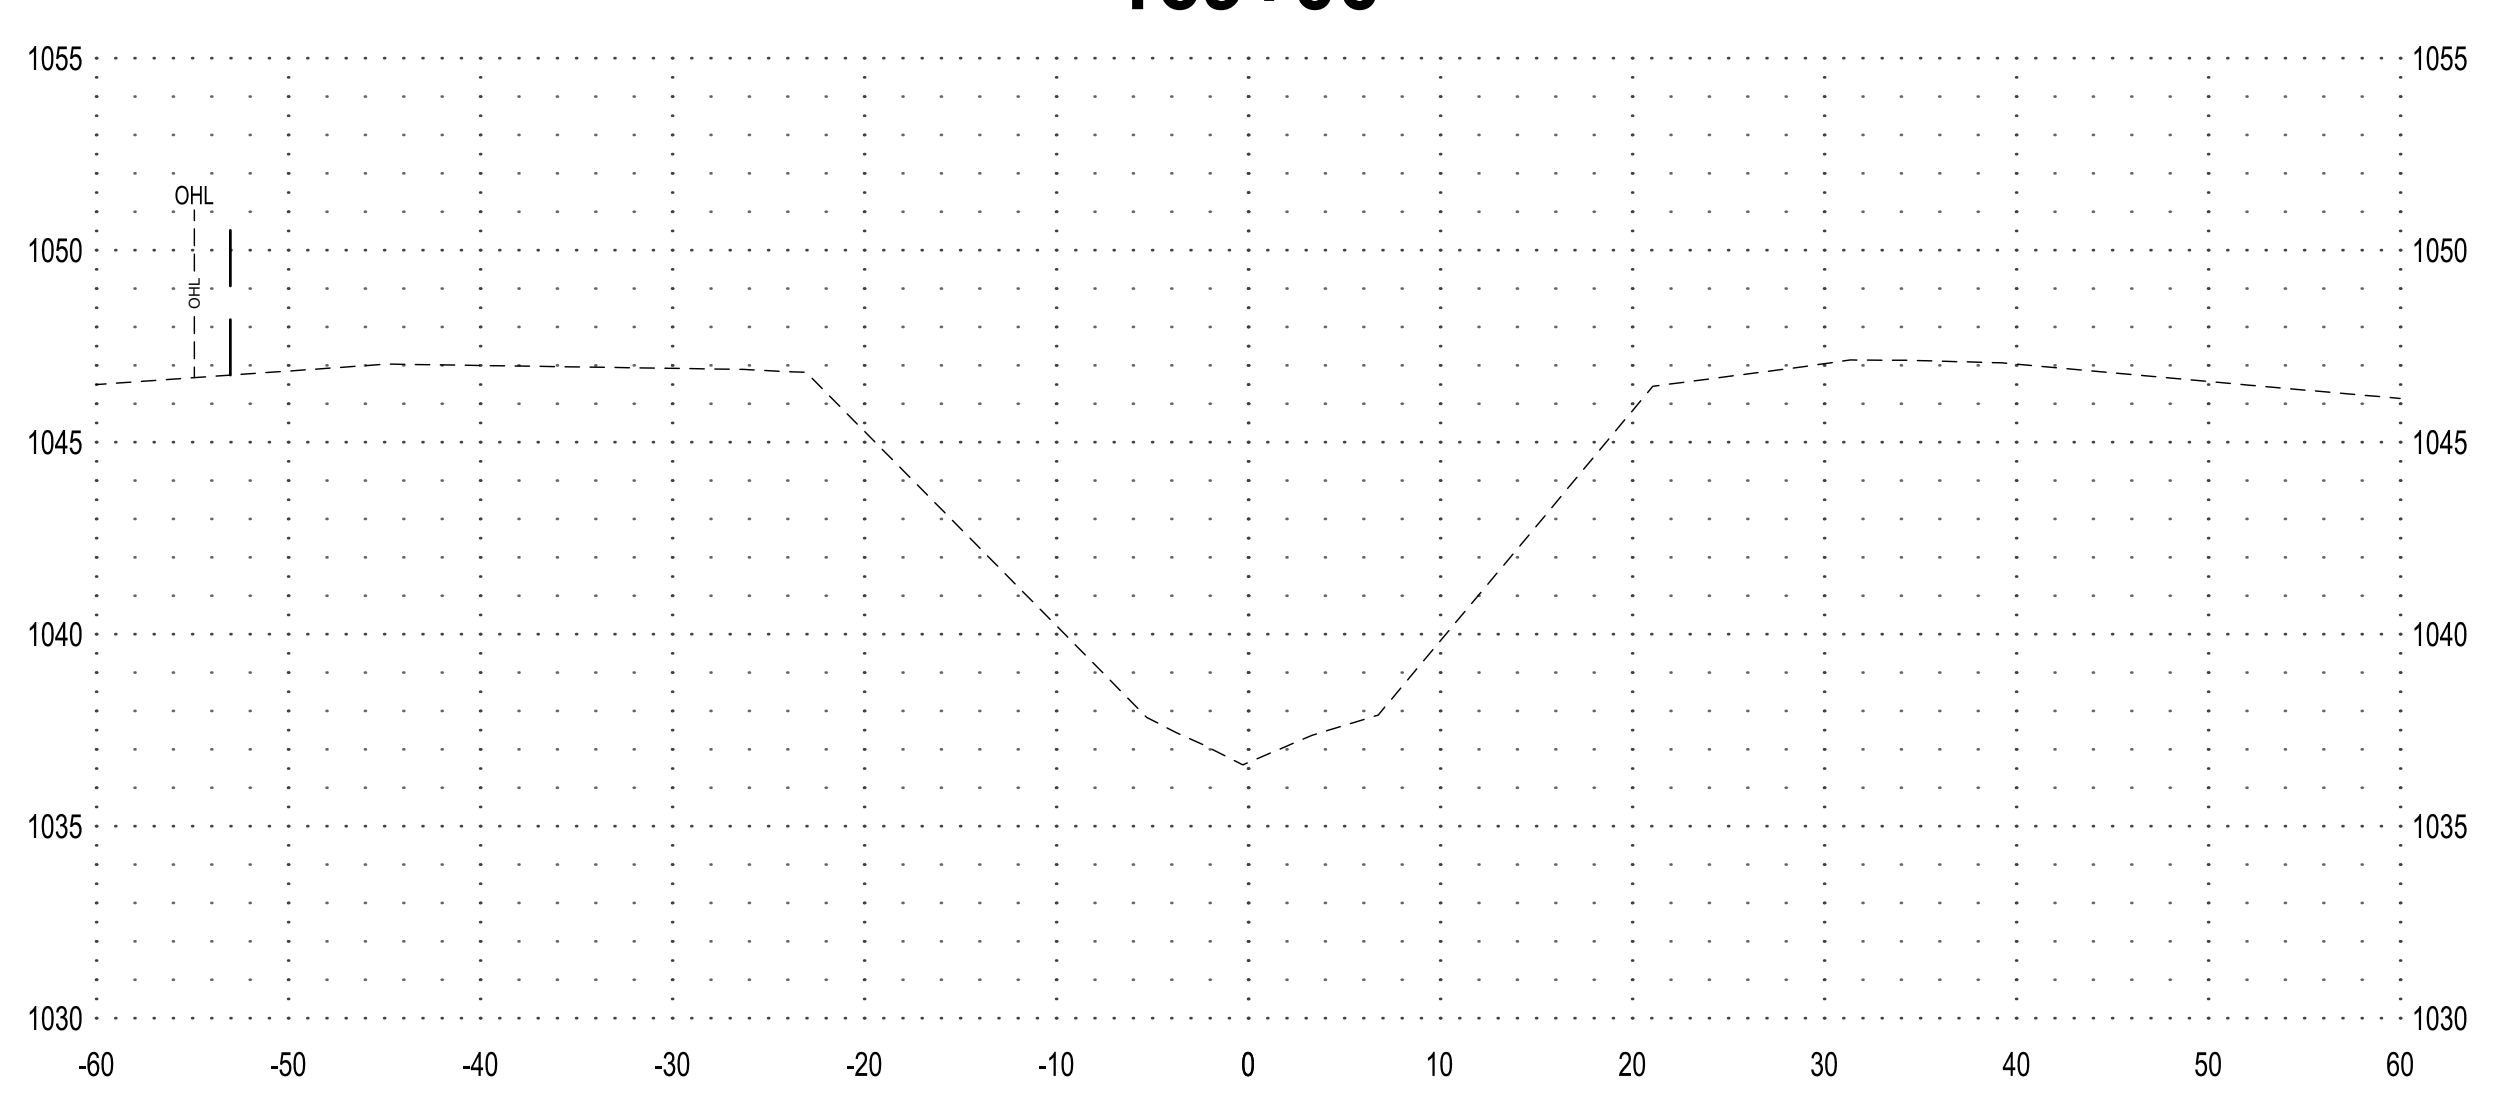


**172+00**

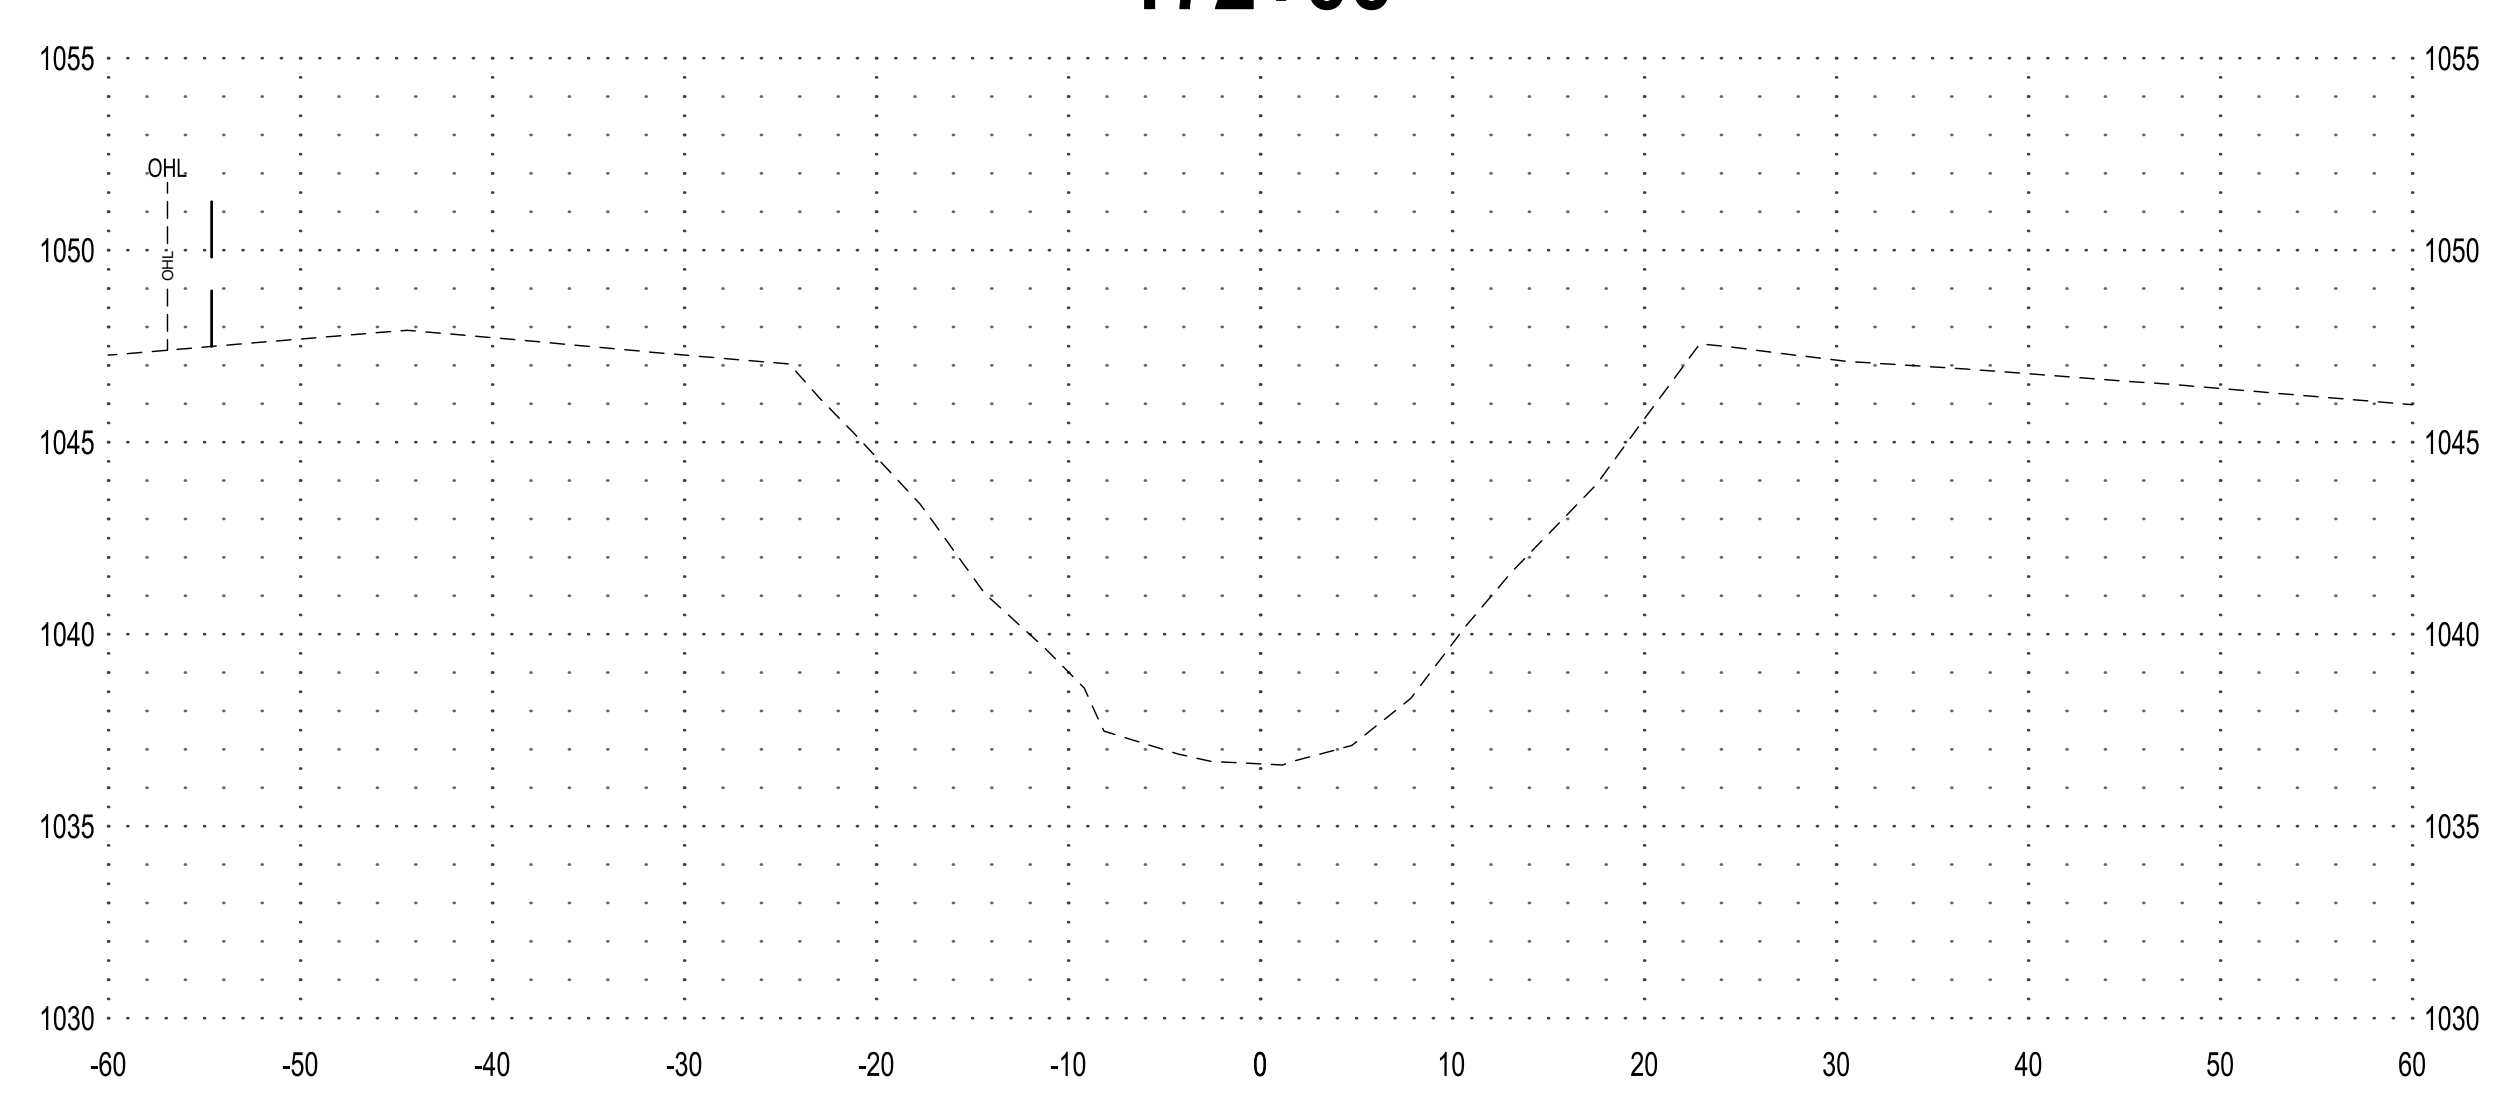


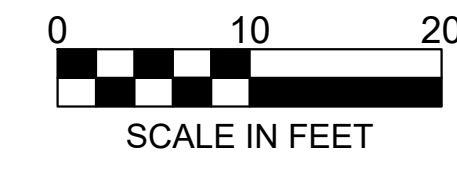


**177+00**

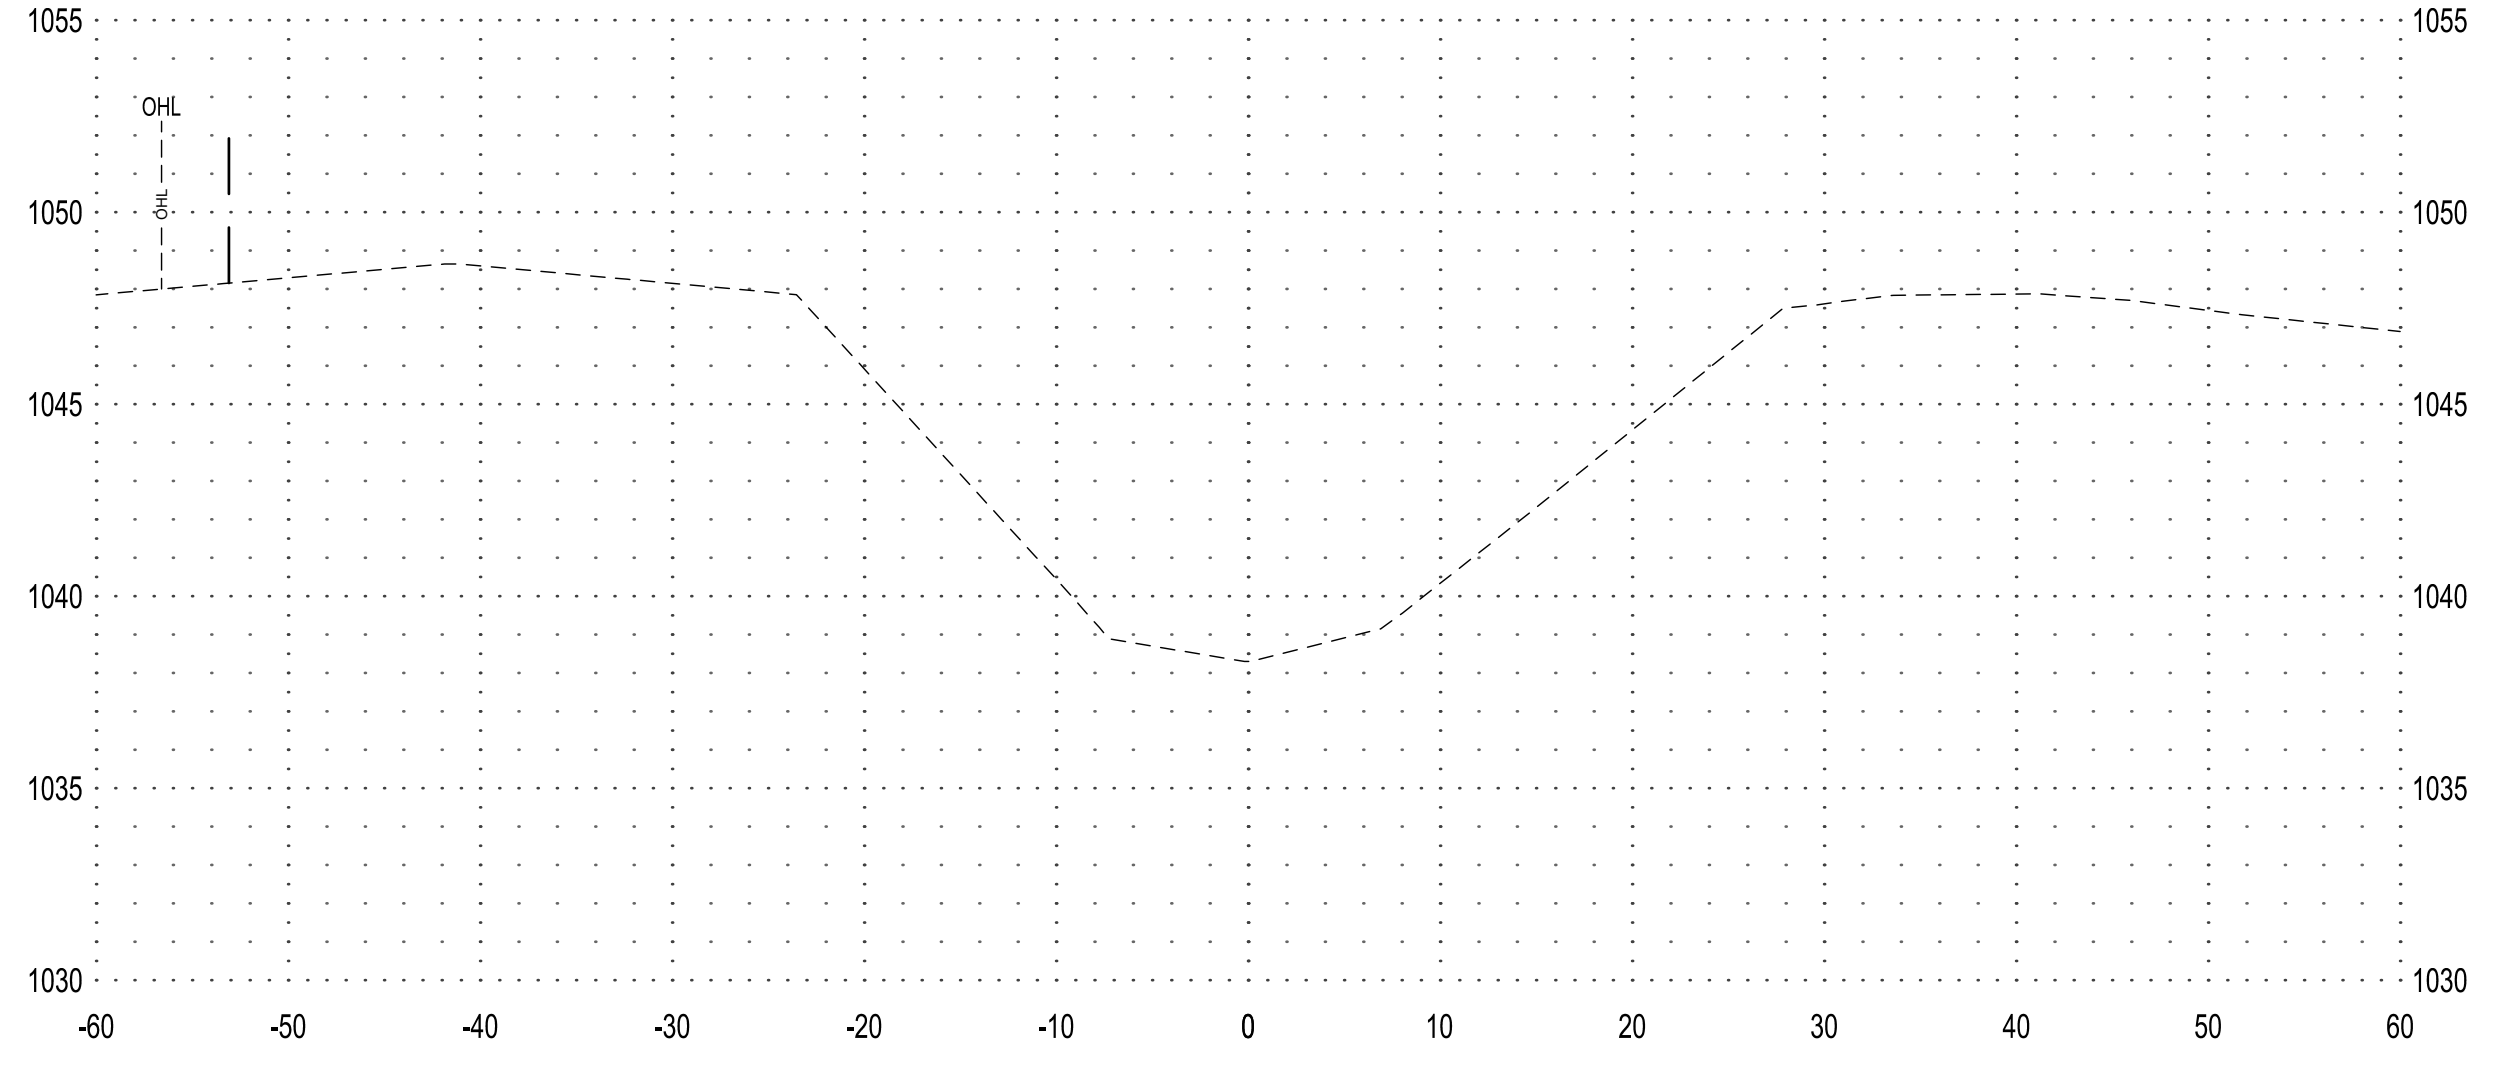


**180+00**

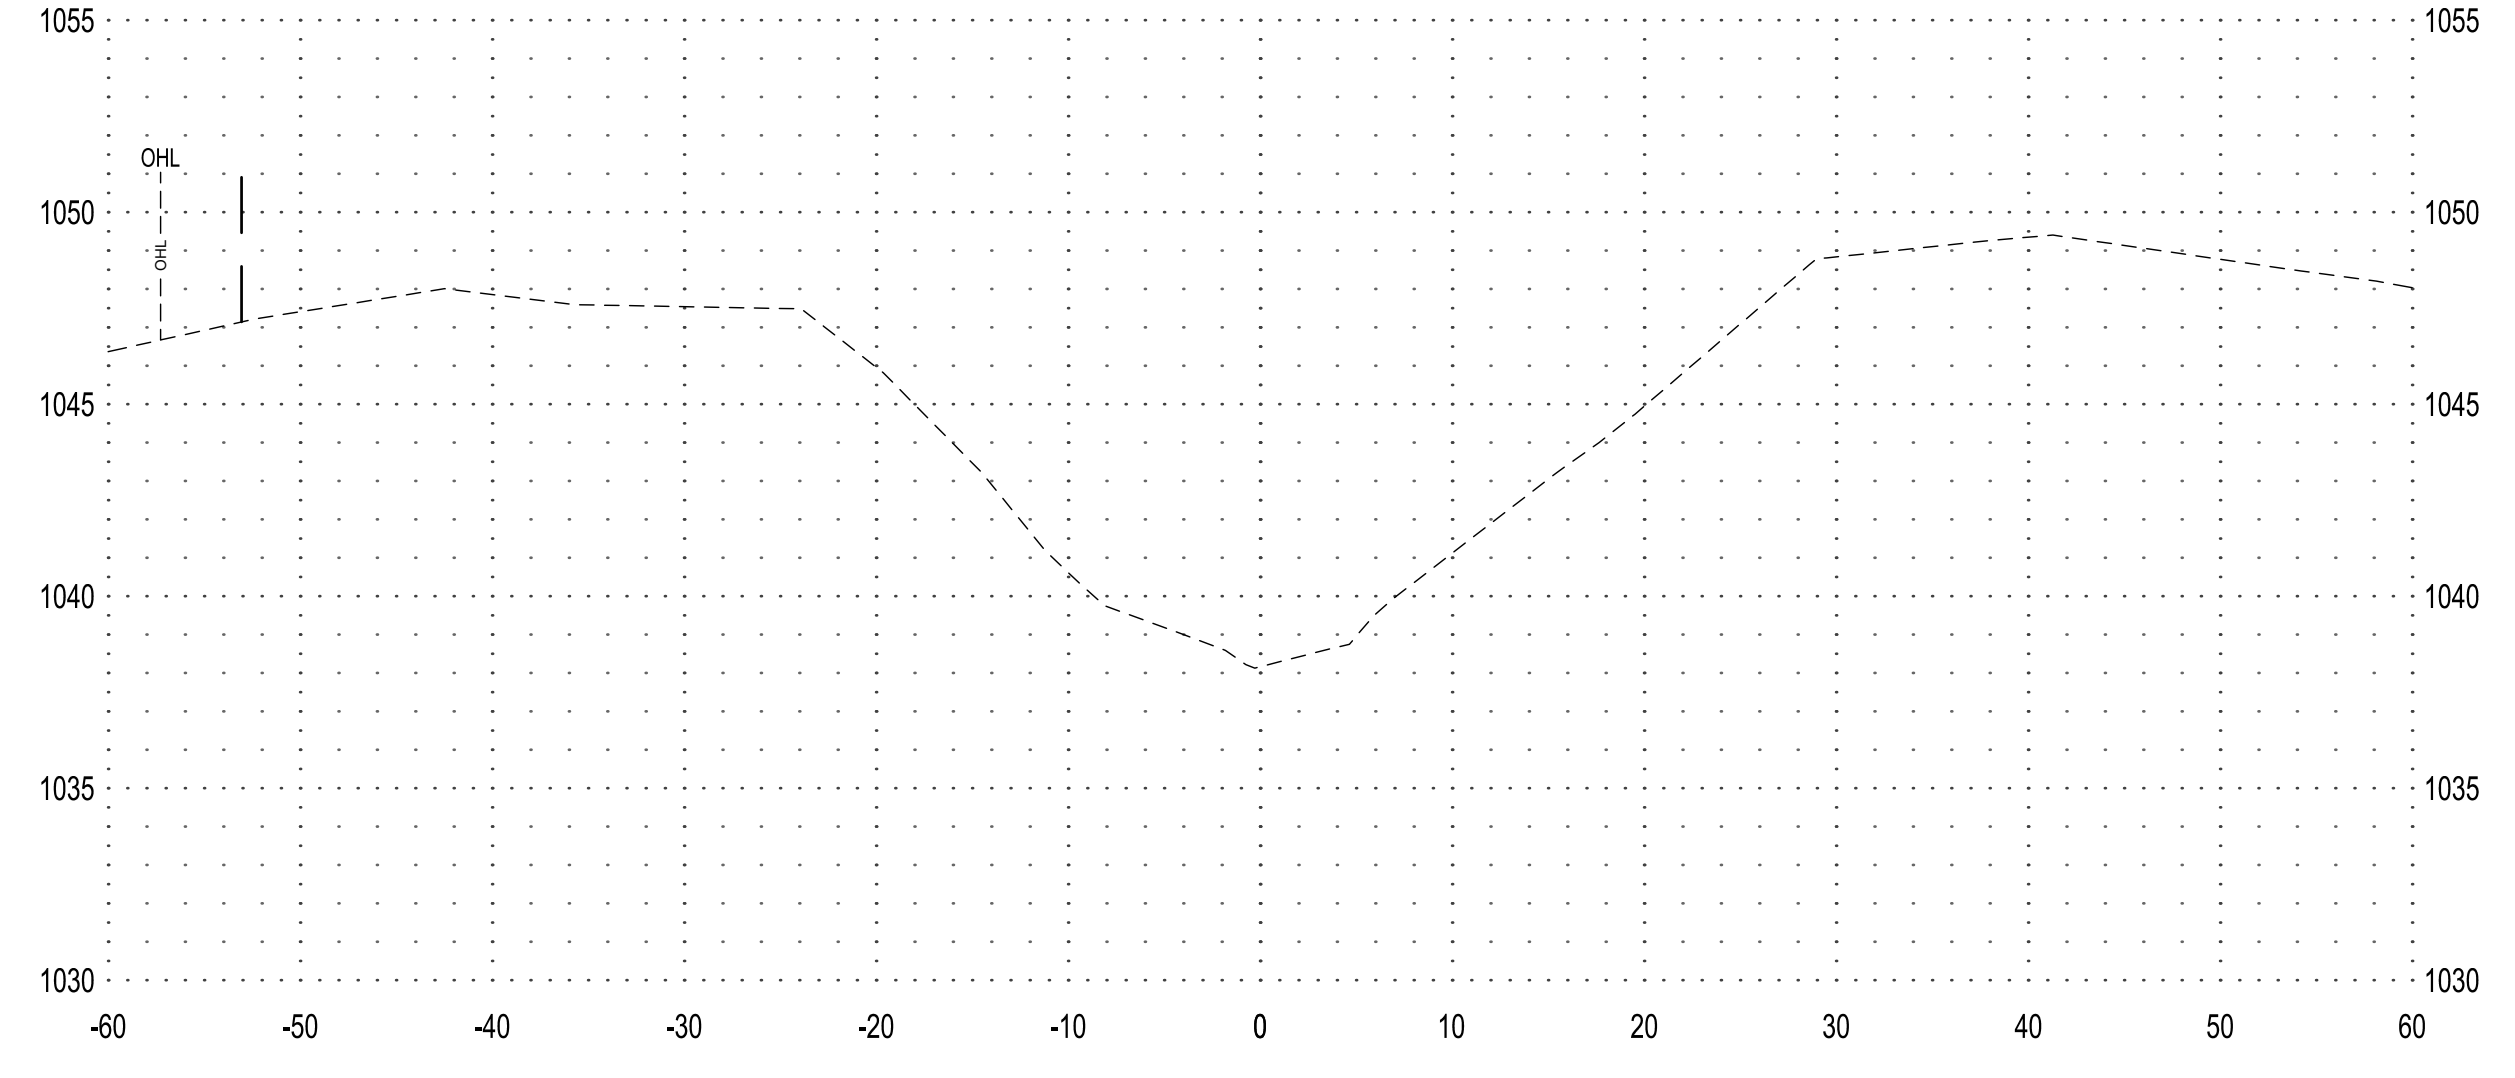


**176+00**

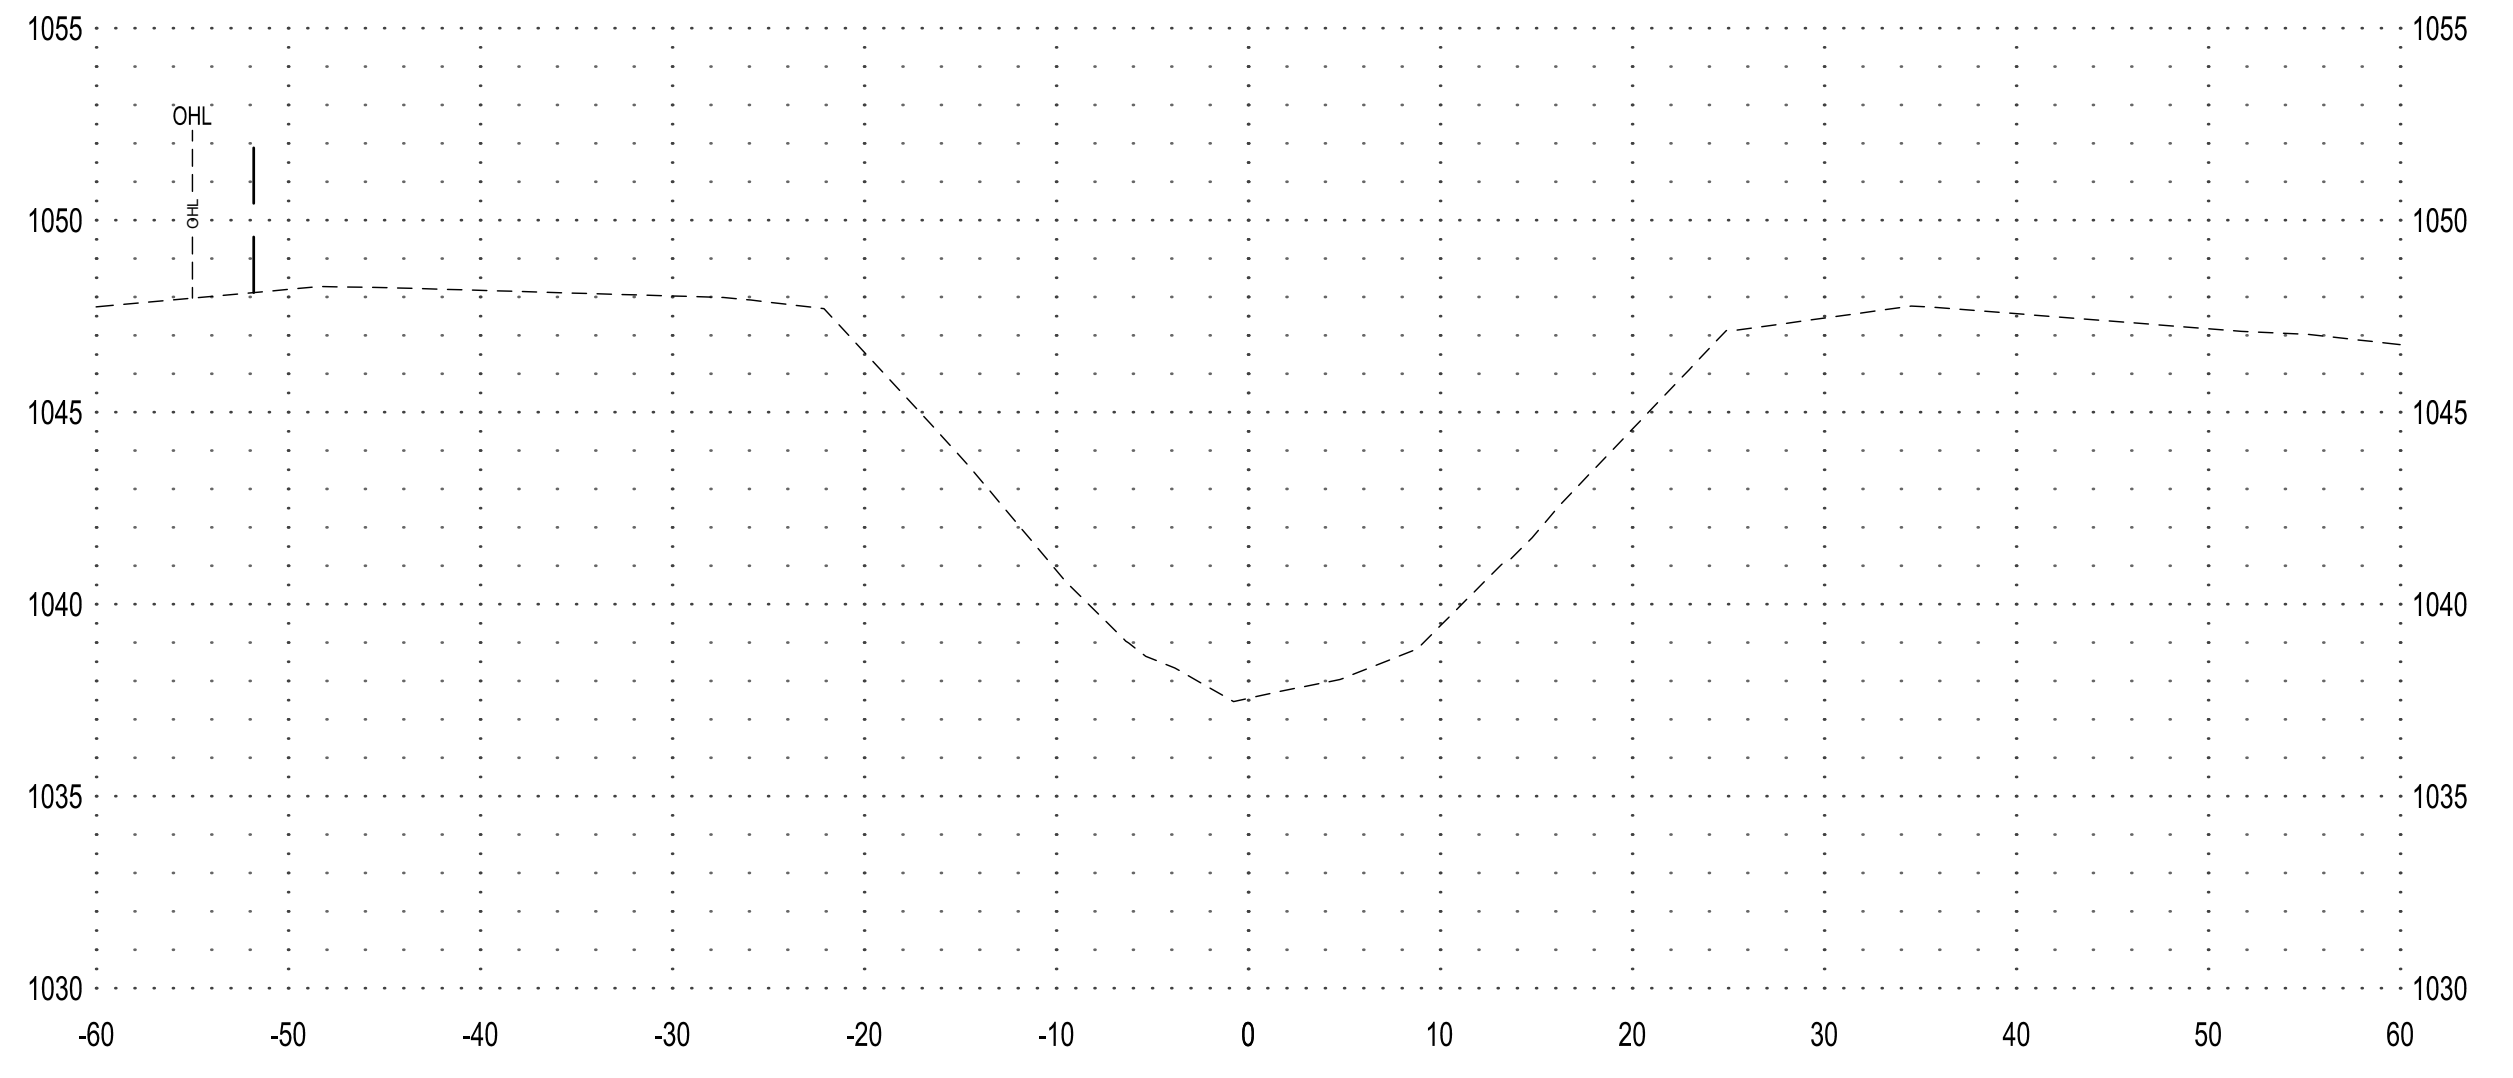


**179+00**

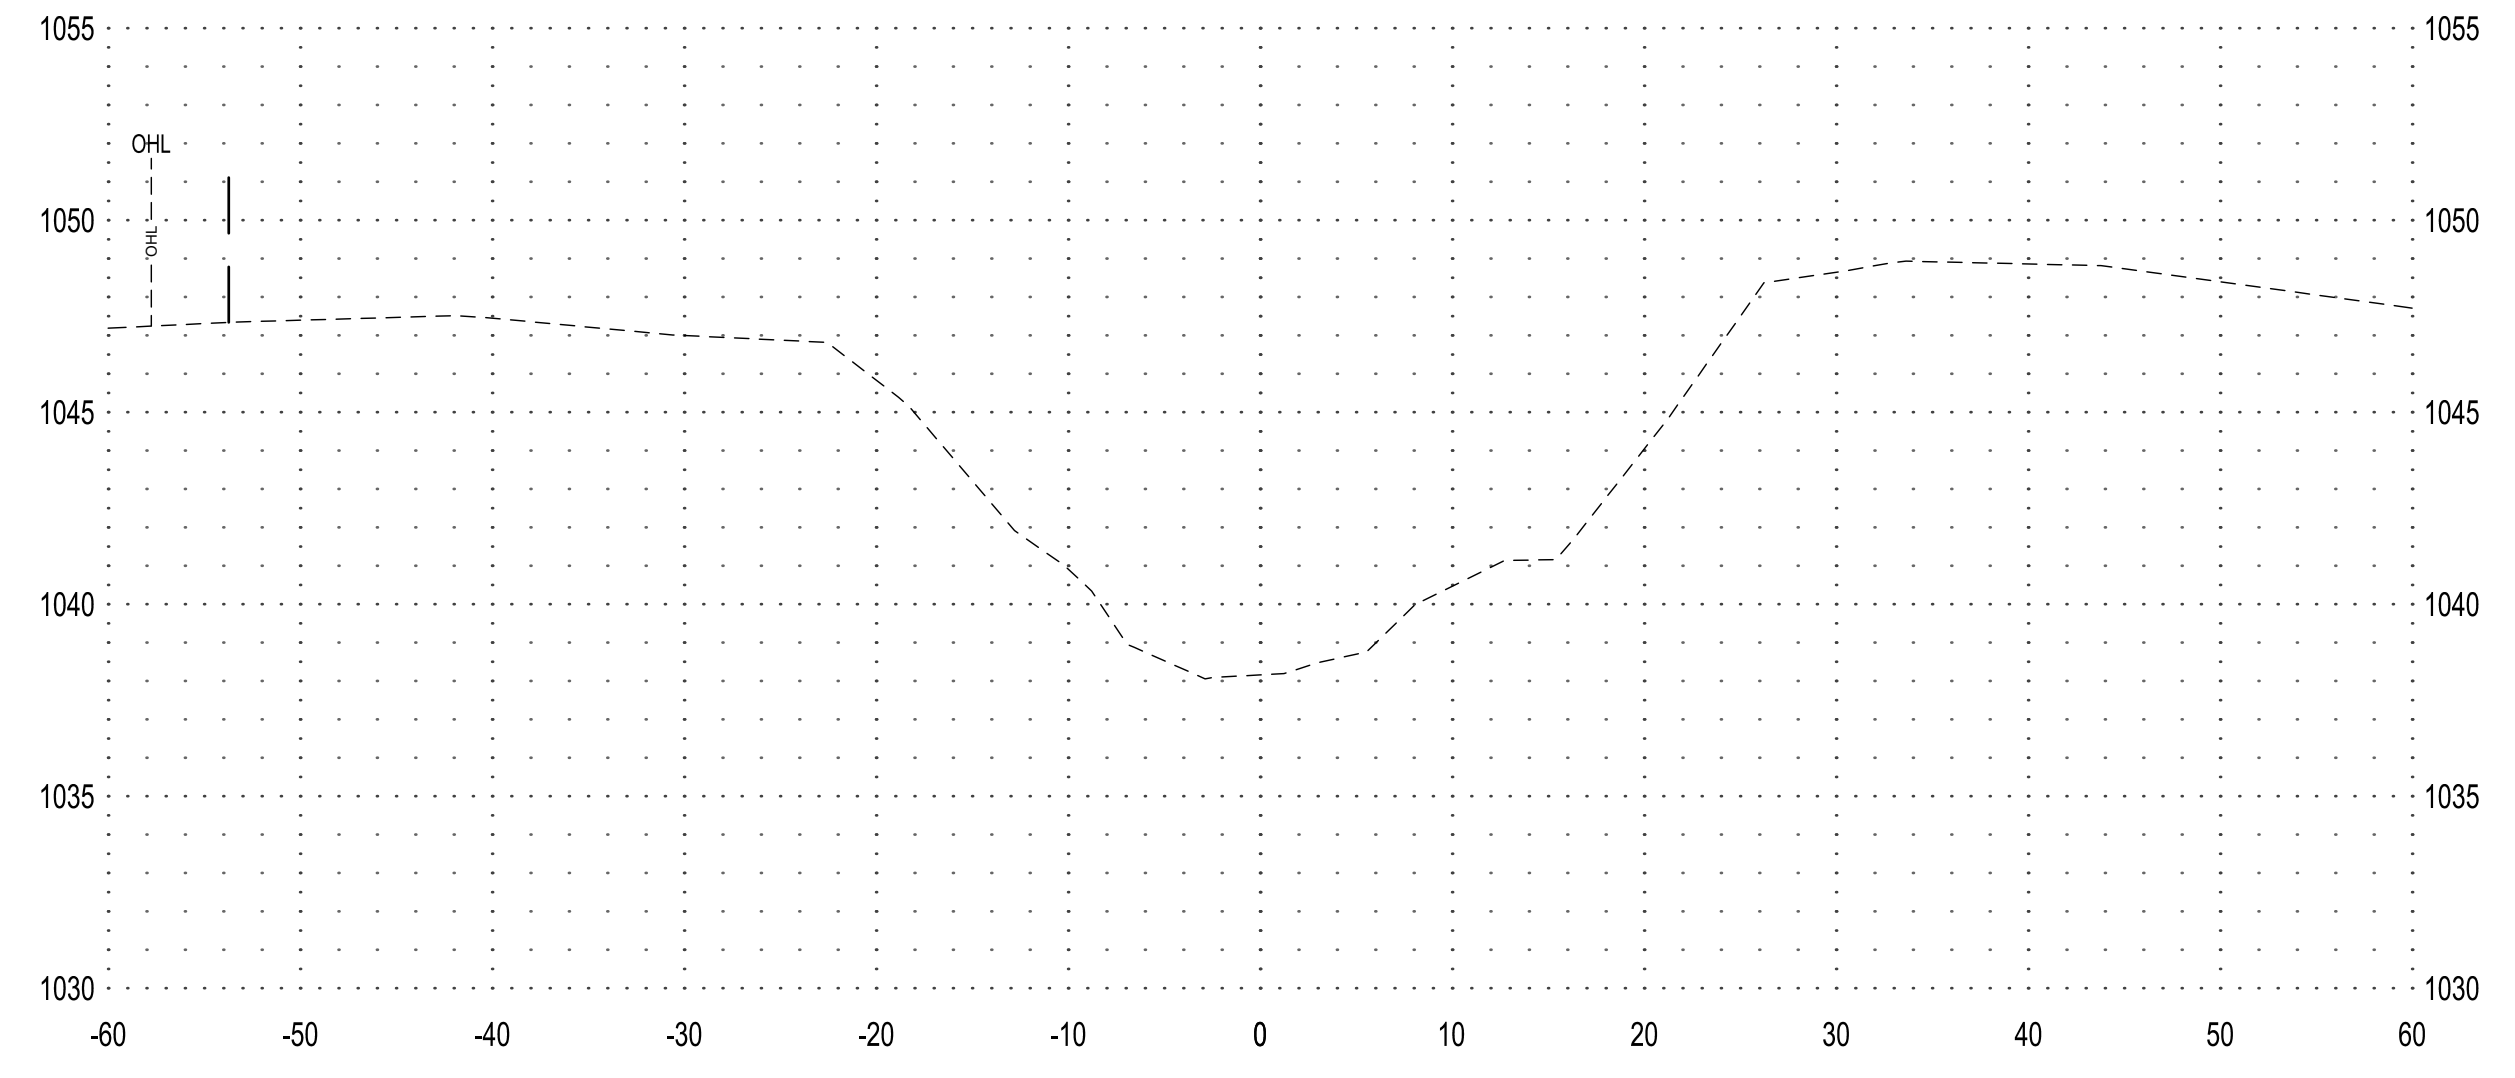

**175+00**

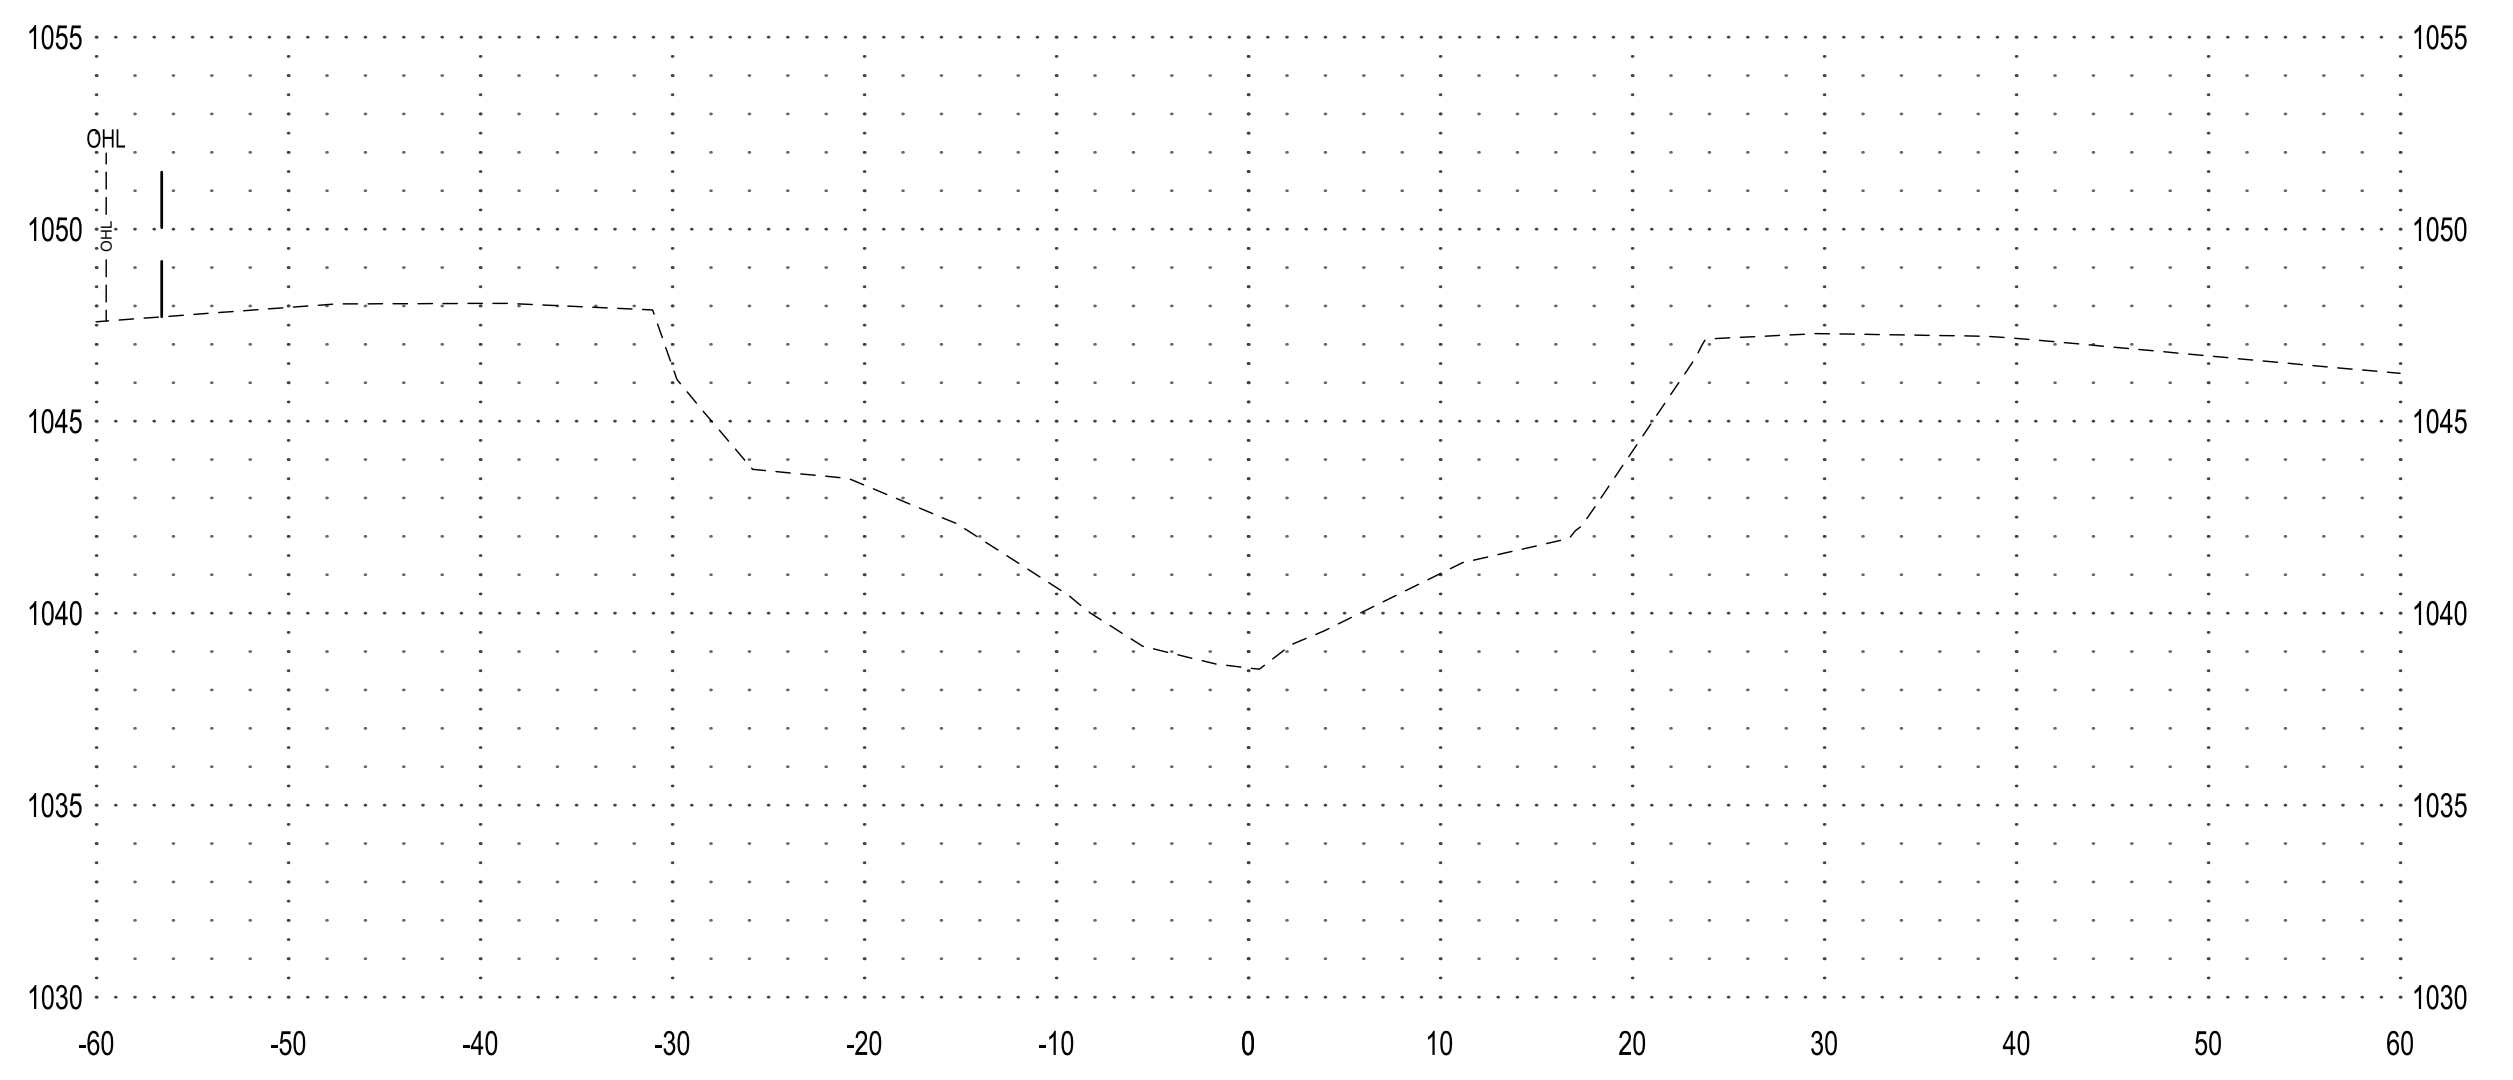

**178+00**

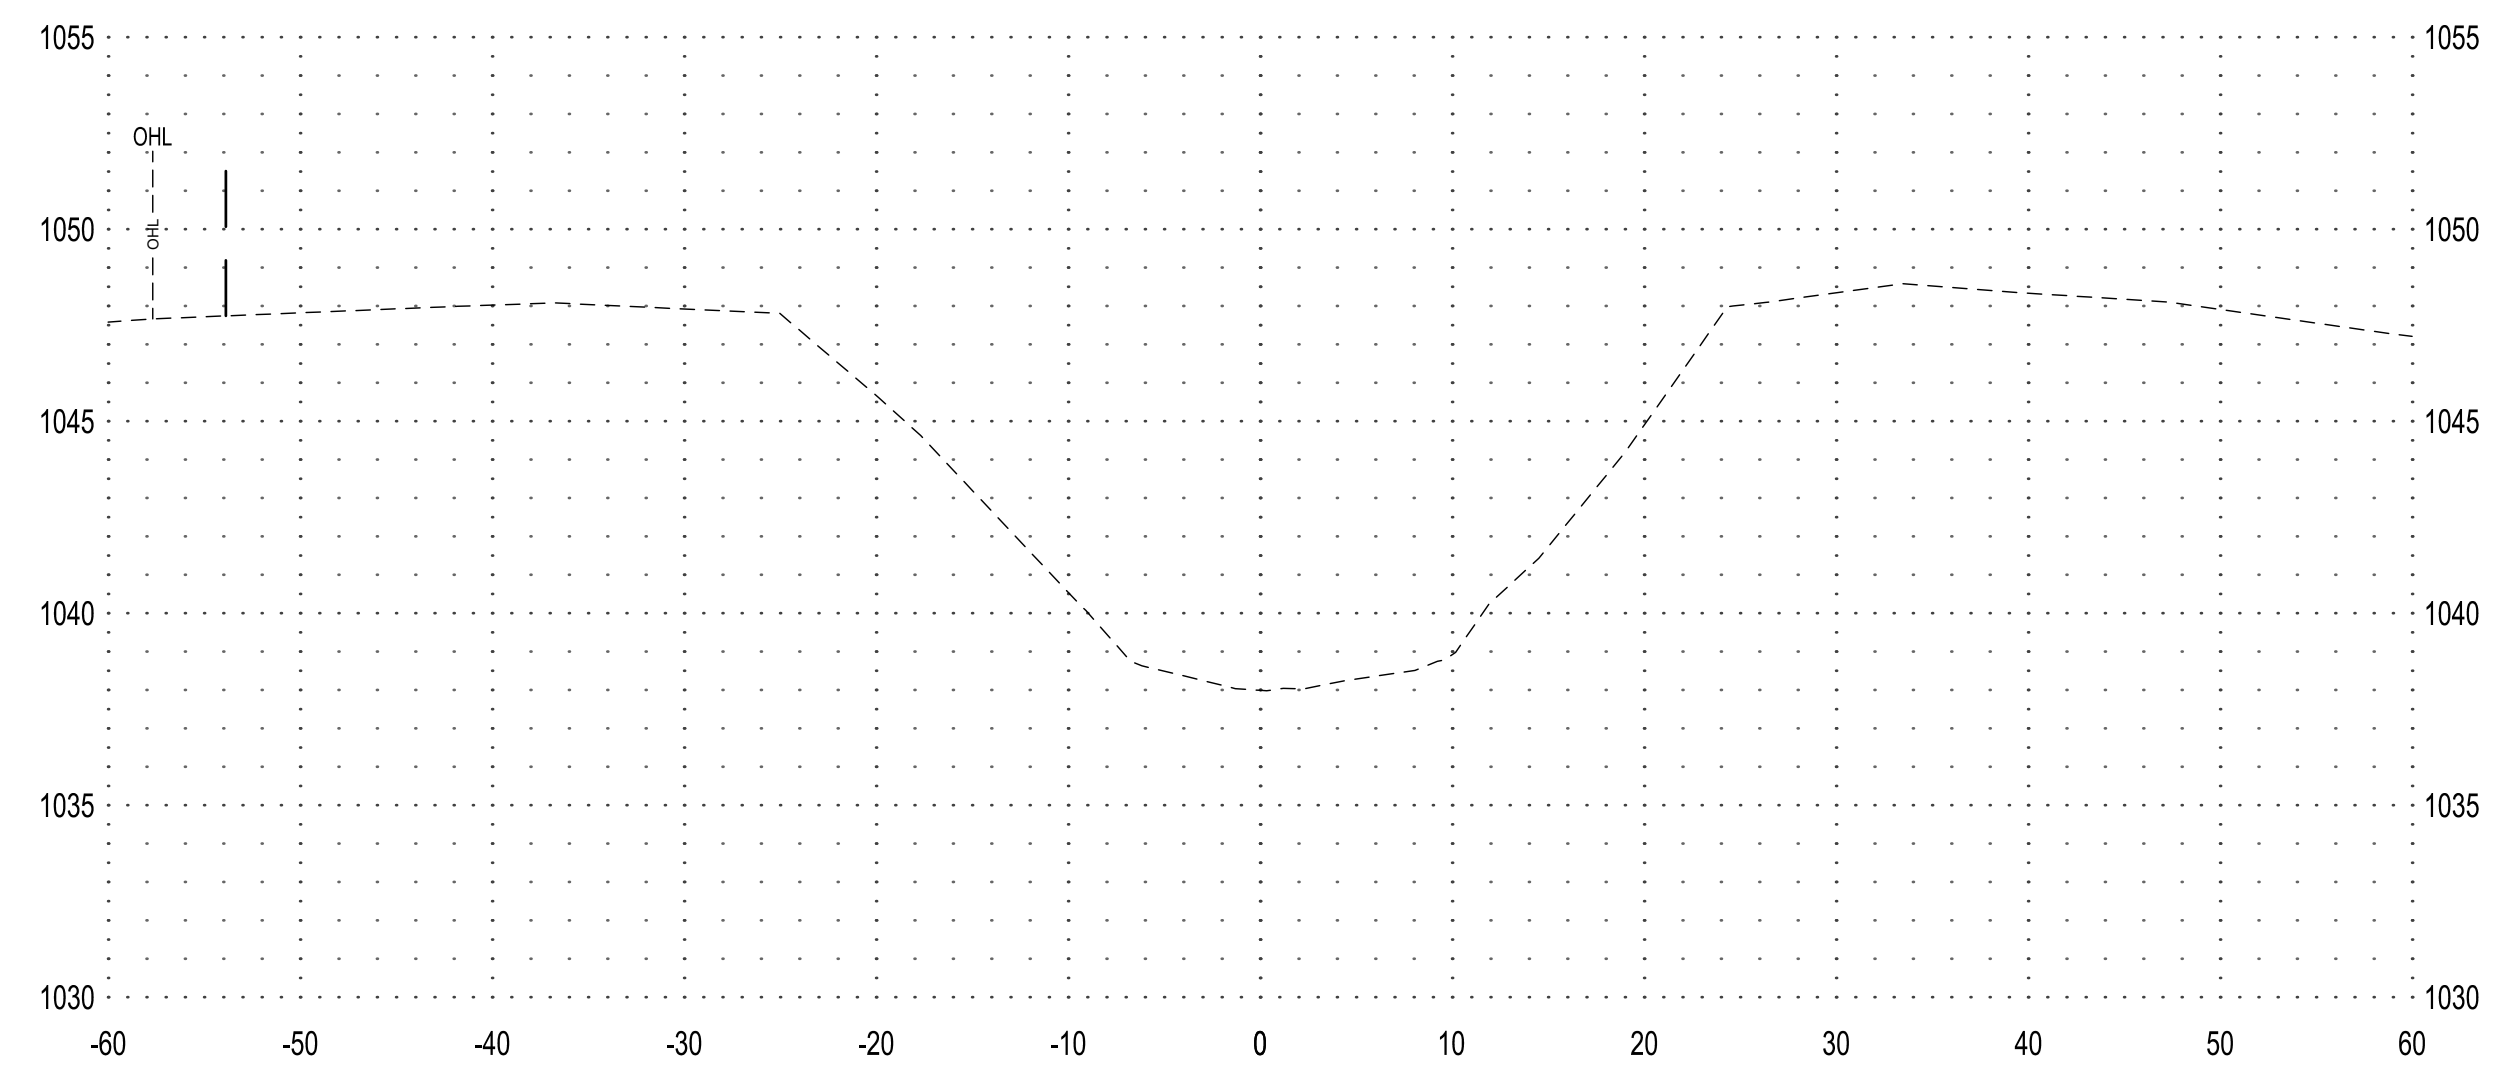

**NOTE:**  
THE CLARITY OF THESE PLANS DEPEND  
UPON COLOR COPIES. IF THIS TEXT DOES  
NOT APPEAR IN COLOR, THIS IS NOT AN  
ORIGINAL PLAN SET AND MAY RESULT IN  
MISINTERPRETATION.

THIS DOCUMENT IS THE PROPERTY OF I & S GROUP,  
INC. AND MAY NOT BE USED, COPIED OR DUPLICATED  
WITHOUT PRIOR WRITTEN CONSENT.

PROJECT  
**OLIVER LAKE  
DRAINAGE DITCH  
LATERAL 1**

REVISION SCHEDULE		
DATE	DESCRIPTION	BY

PROJECT NO.	23-29660
FILE NAME	29660 SECTIONS
DRAWN BY	KJH
DESIGNED BY	RAM
REVIEWED BY	CDR
ORIGINAL ISSUE DATE	--/--
CLIENT PROJECT NO.	-


TITLE  
**CROSS SECTIONS  
LATERAL 1**

SHEET  
**40** OF 43


PRELIMINARY NOT FOR CONSTRUCTION




### 183+00

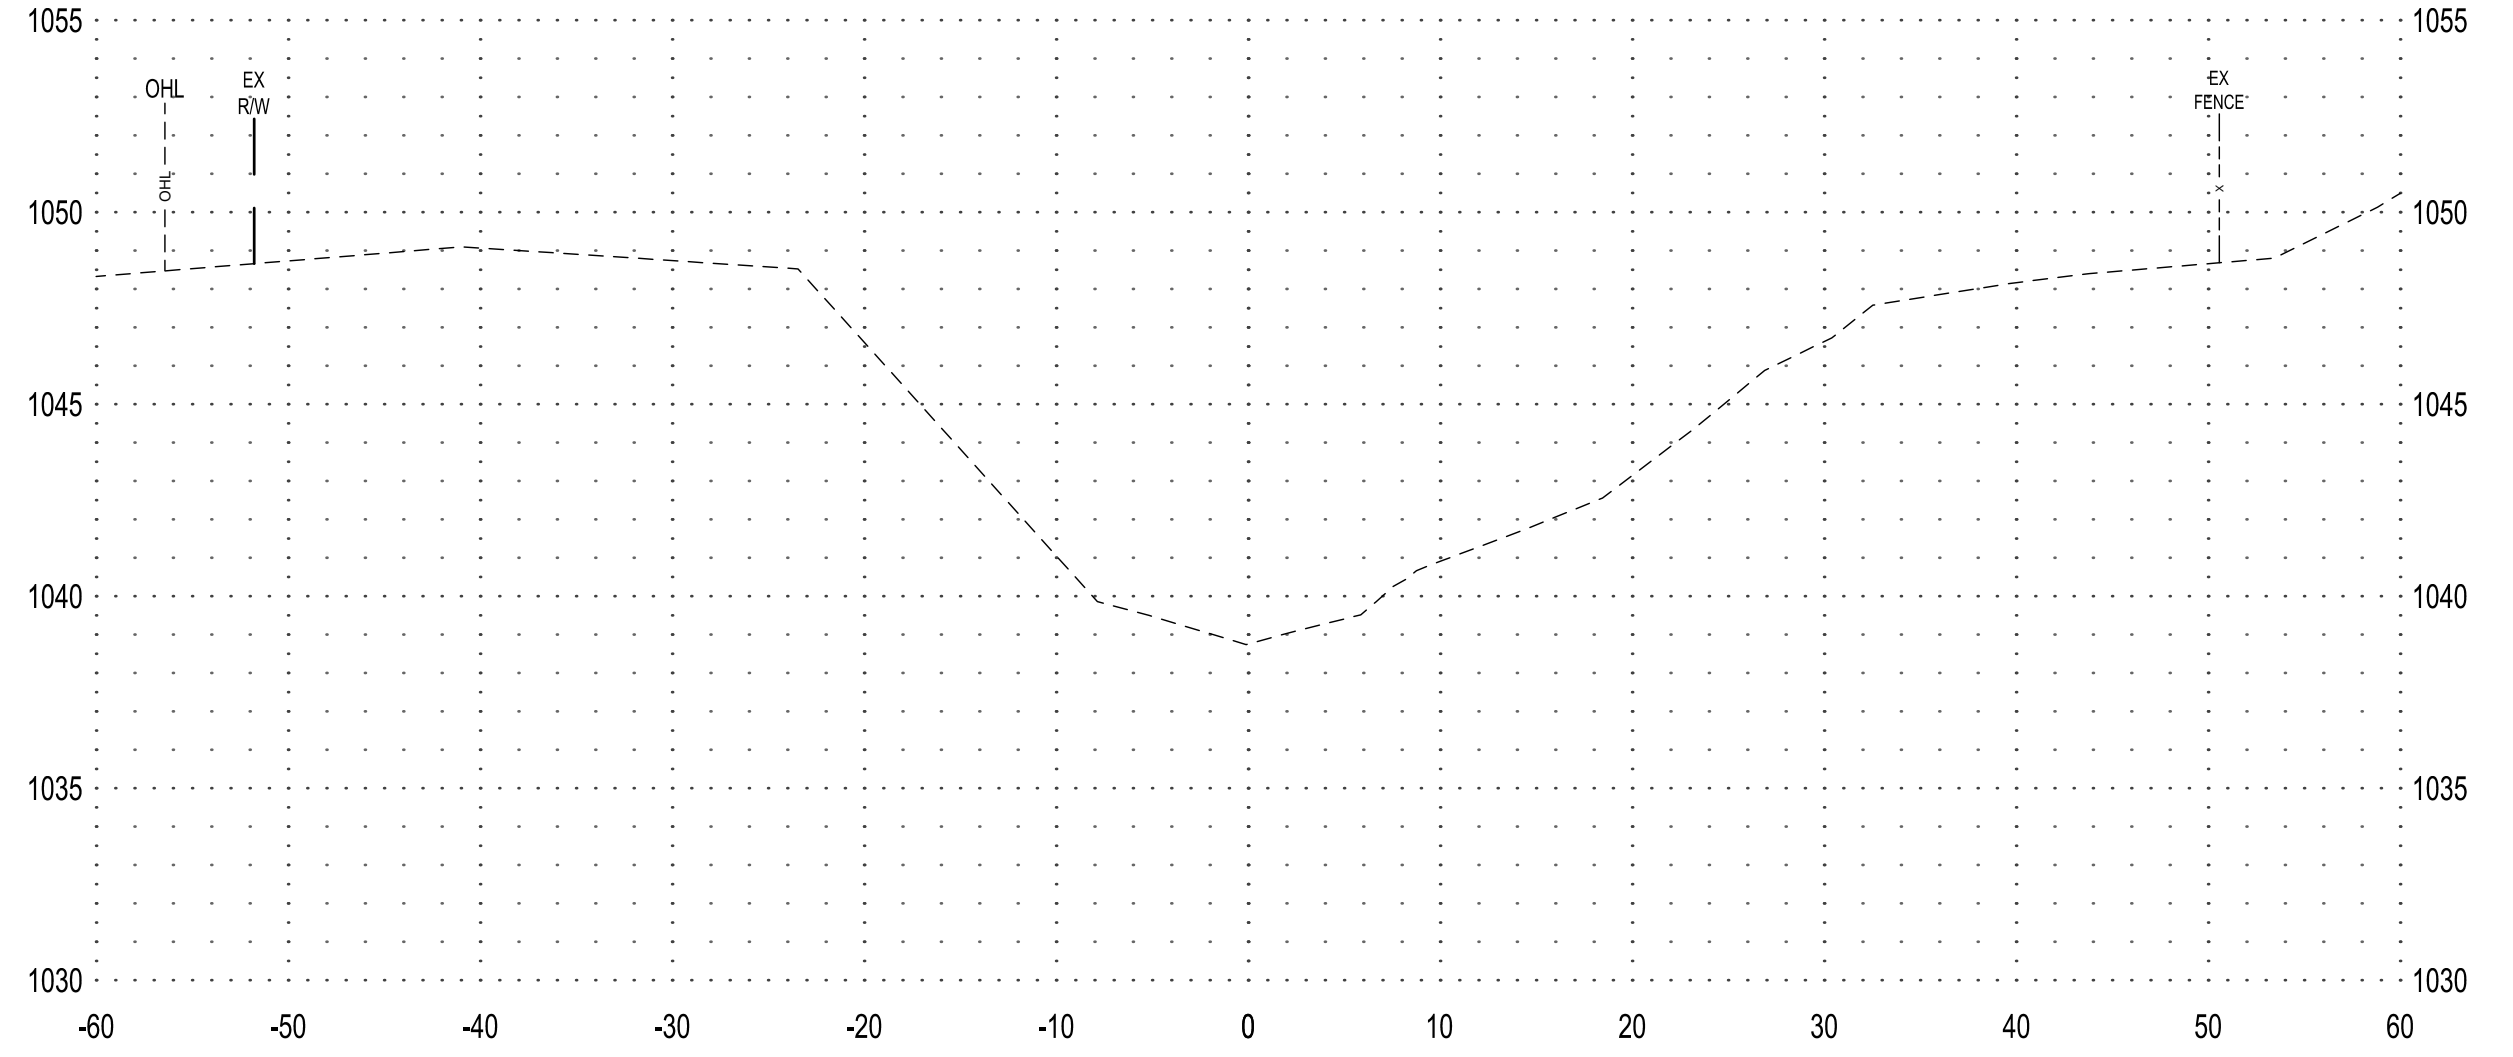


### 186+00

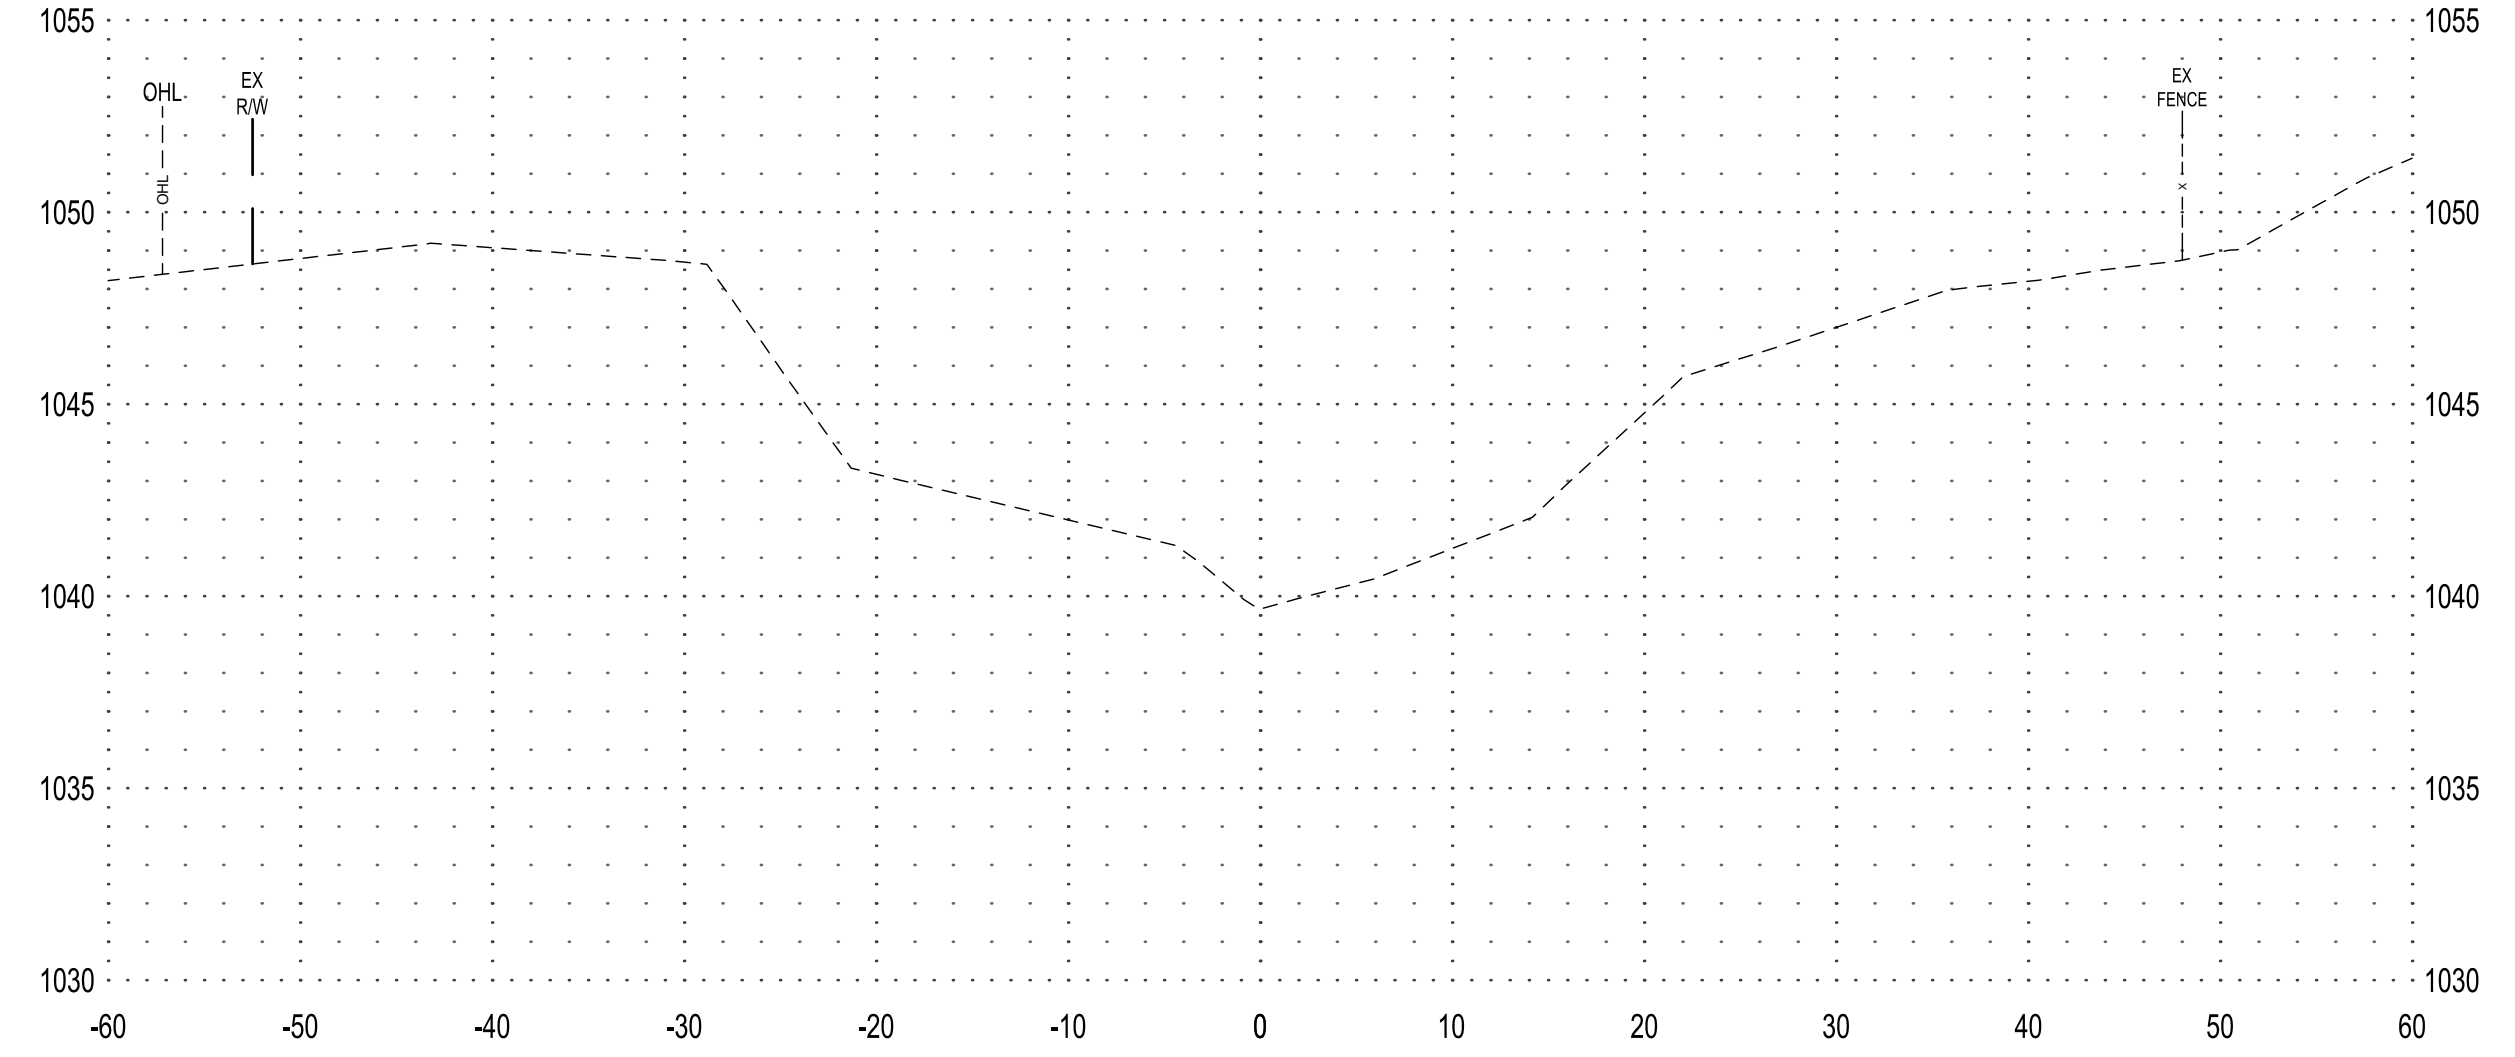


### 182+00

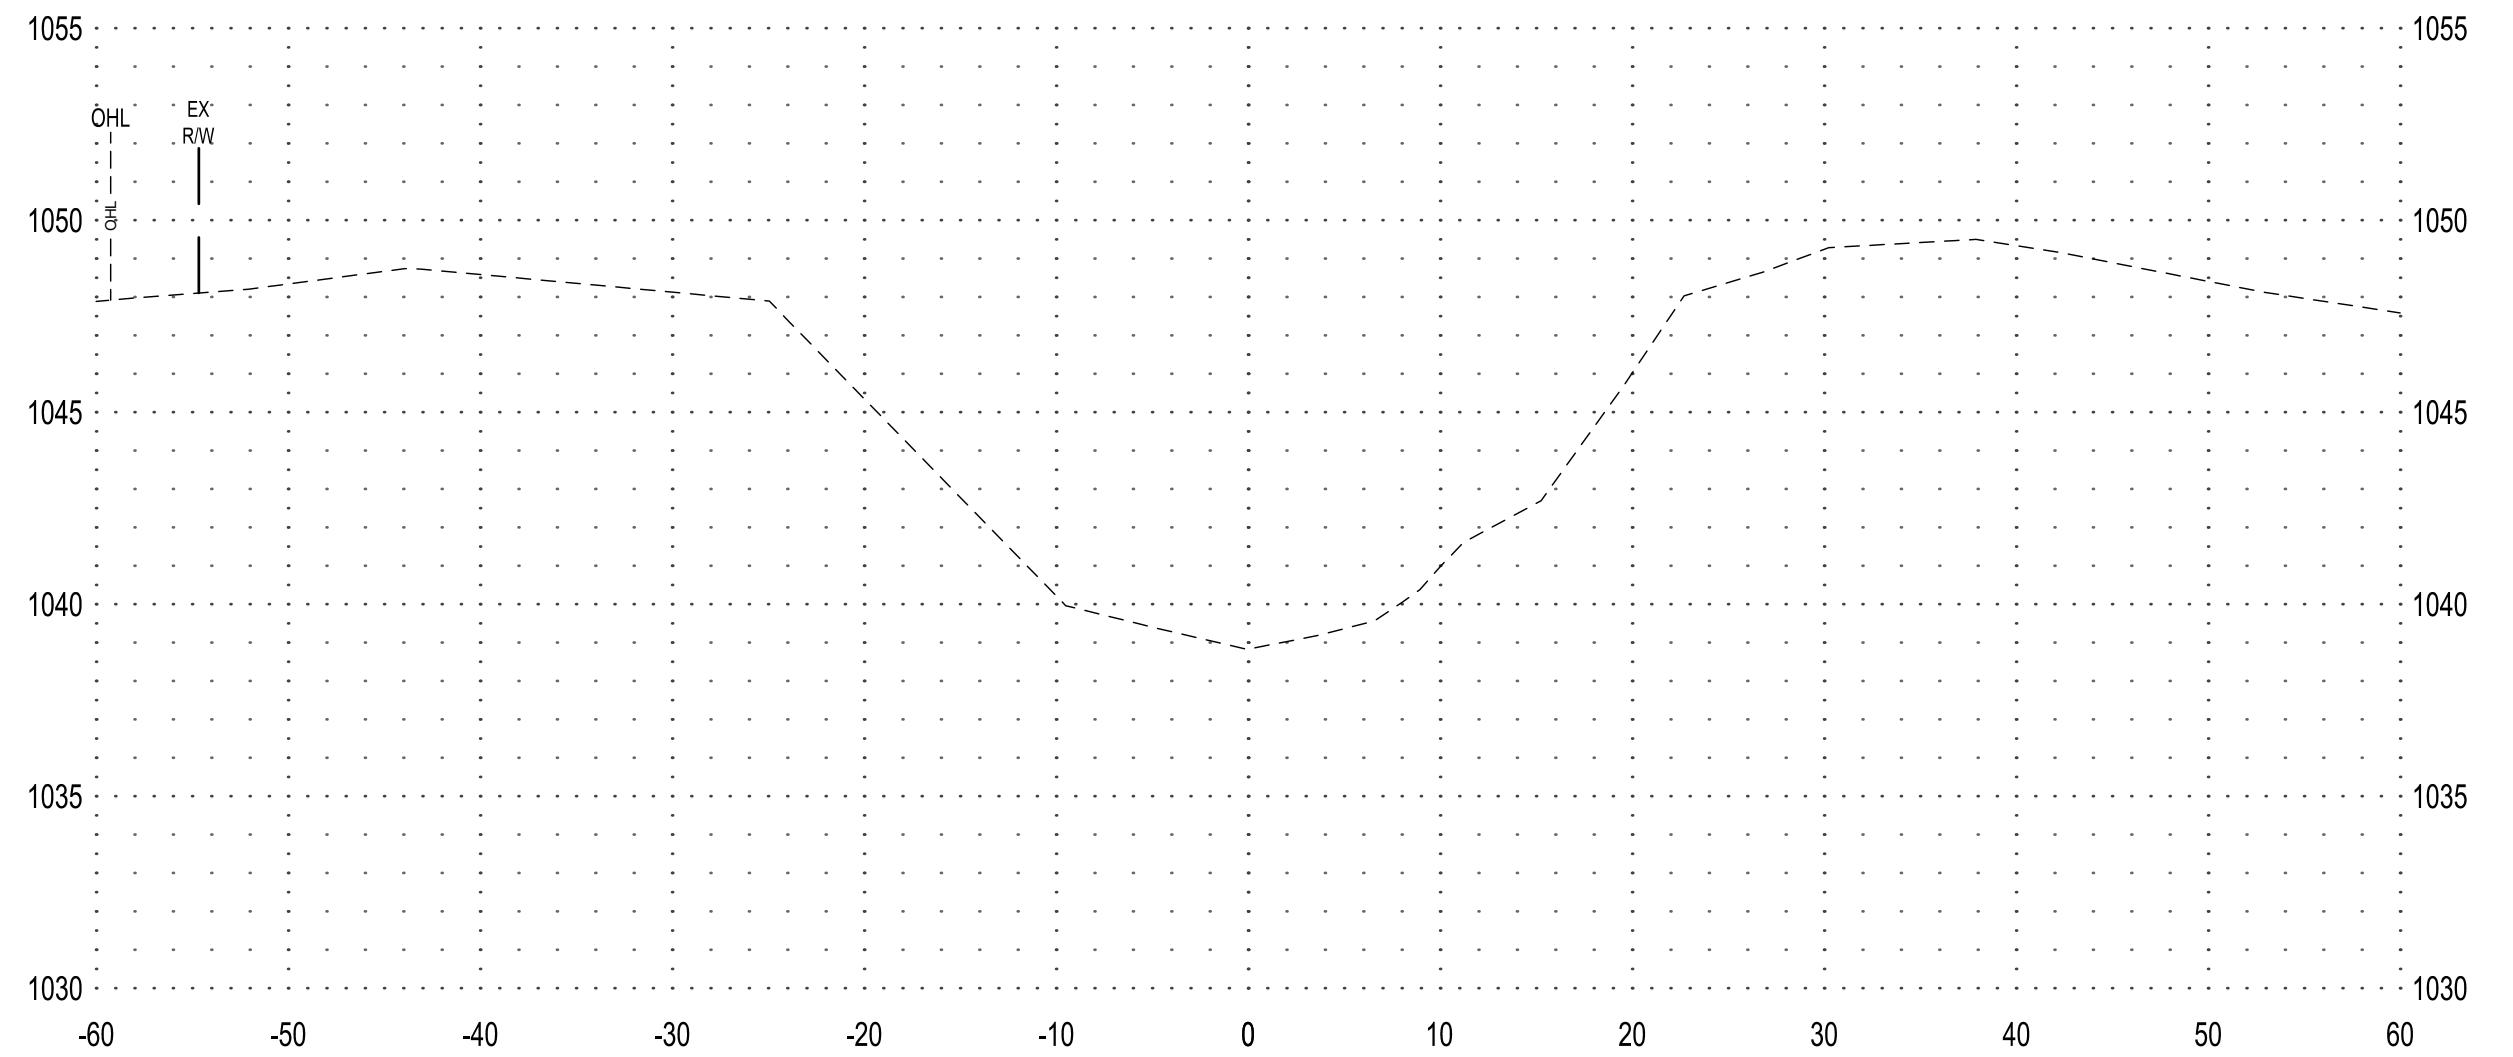

### 185+00

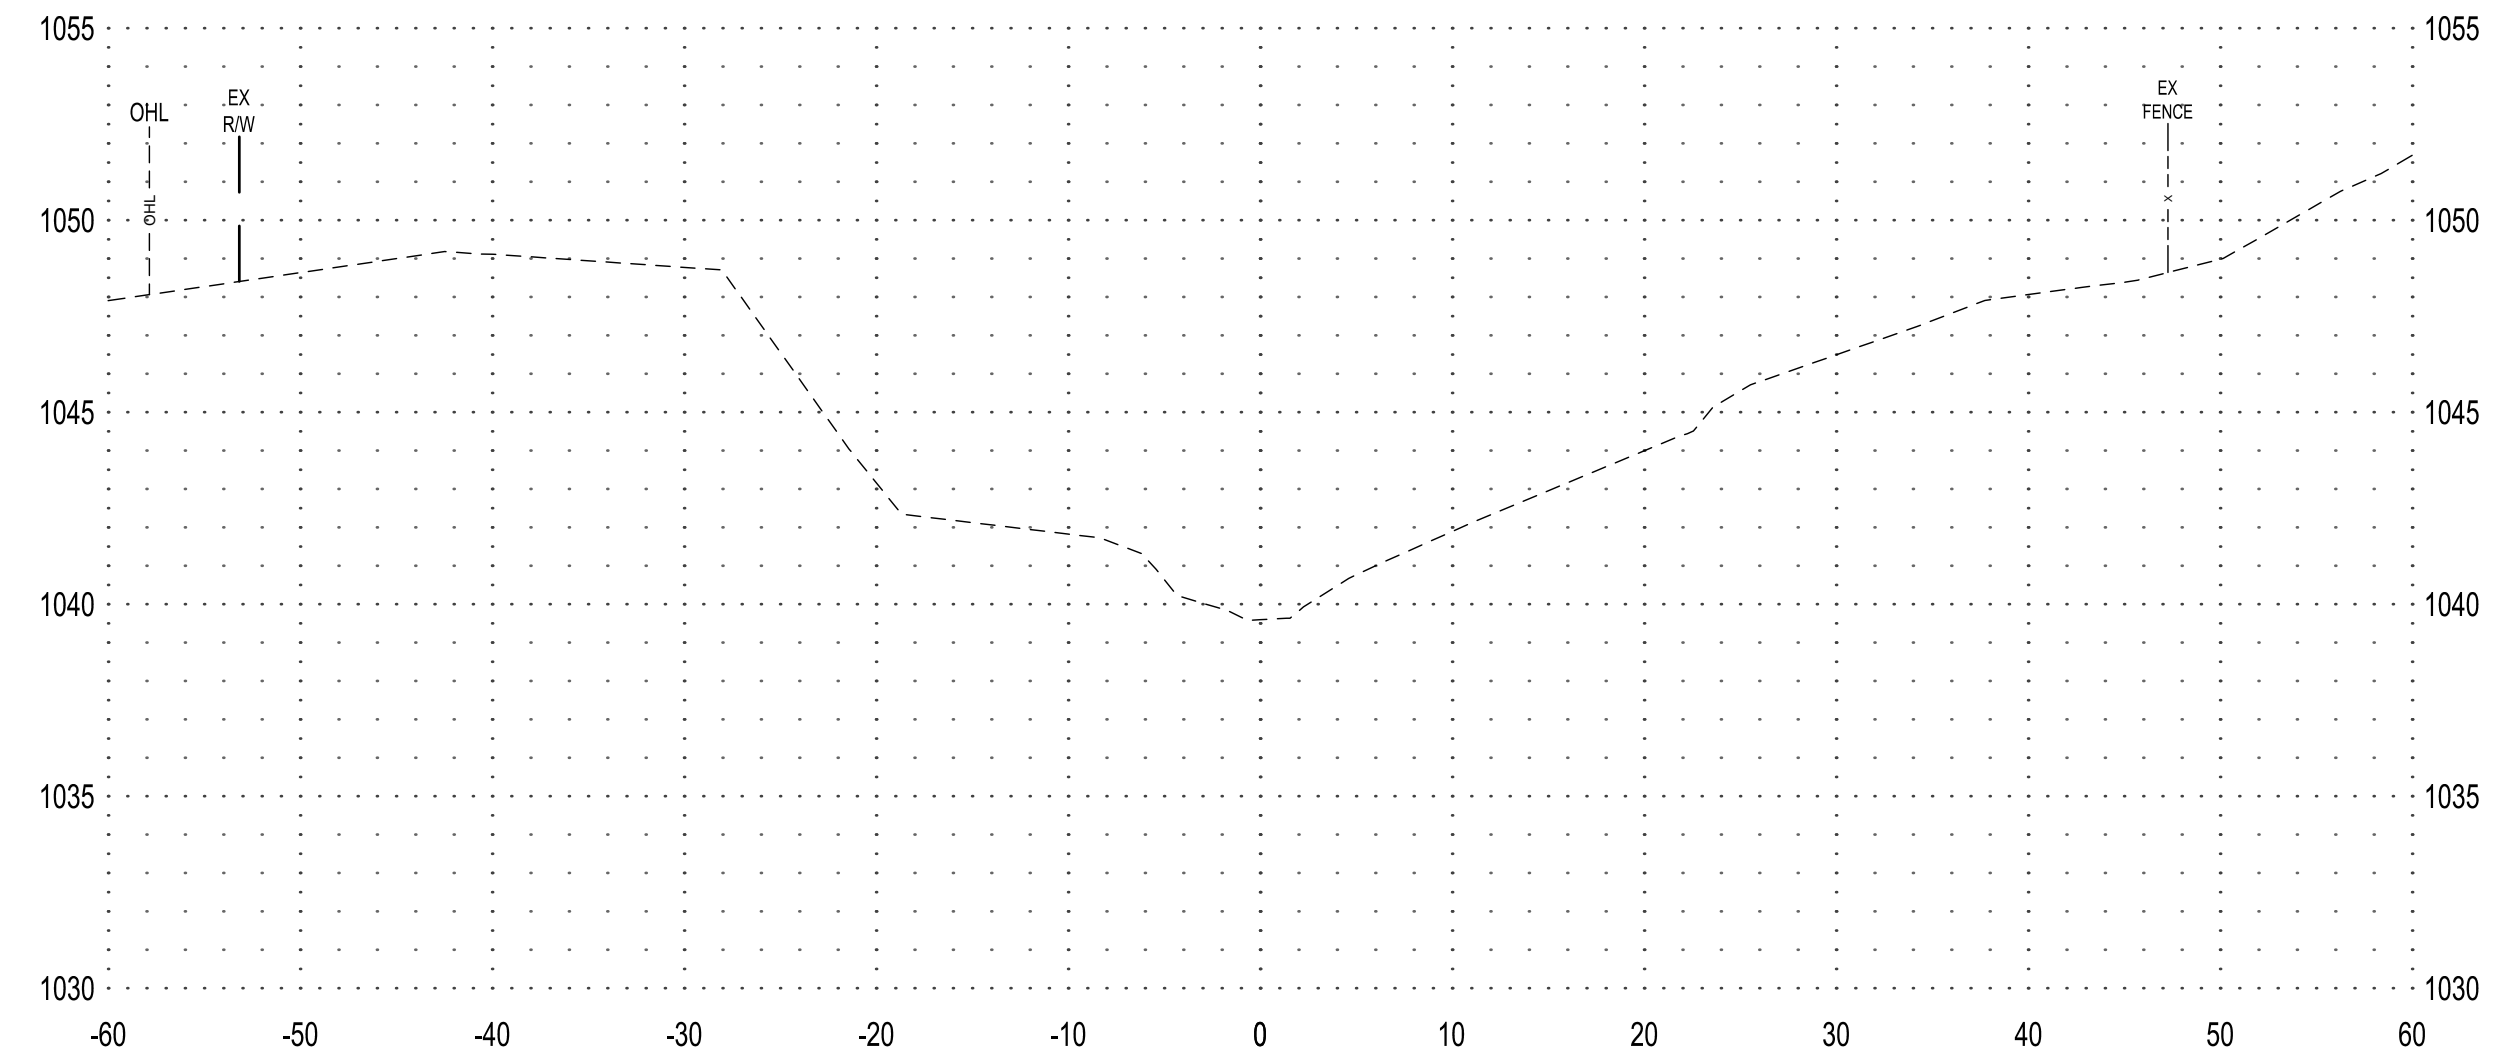

### 181+00

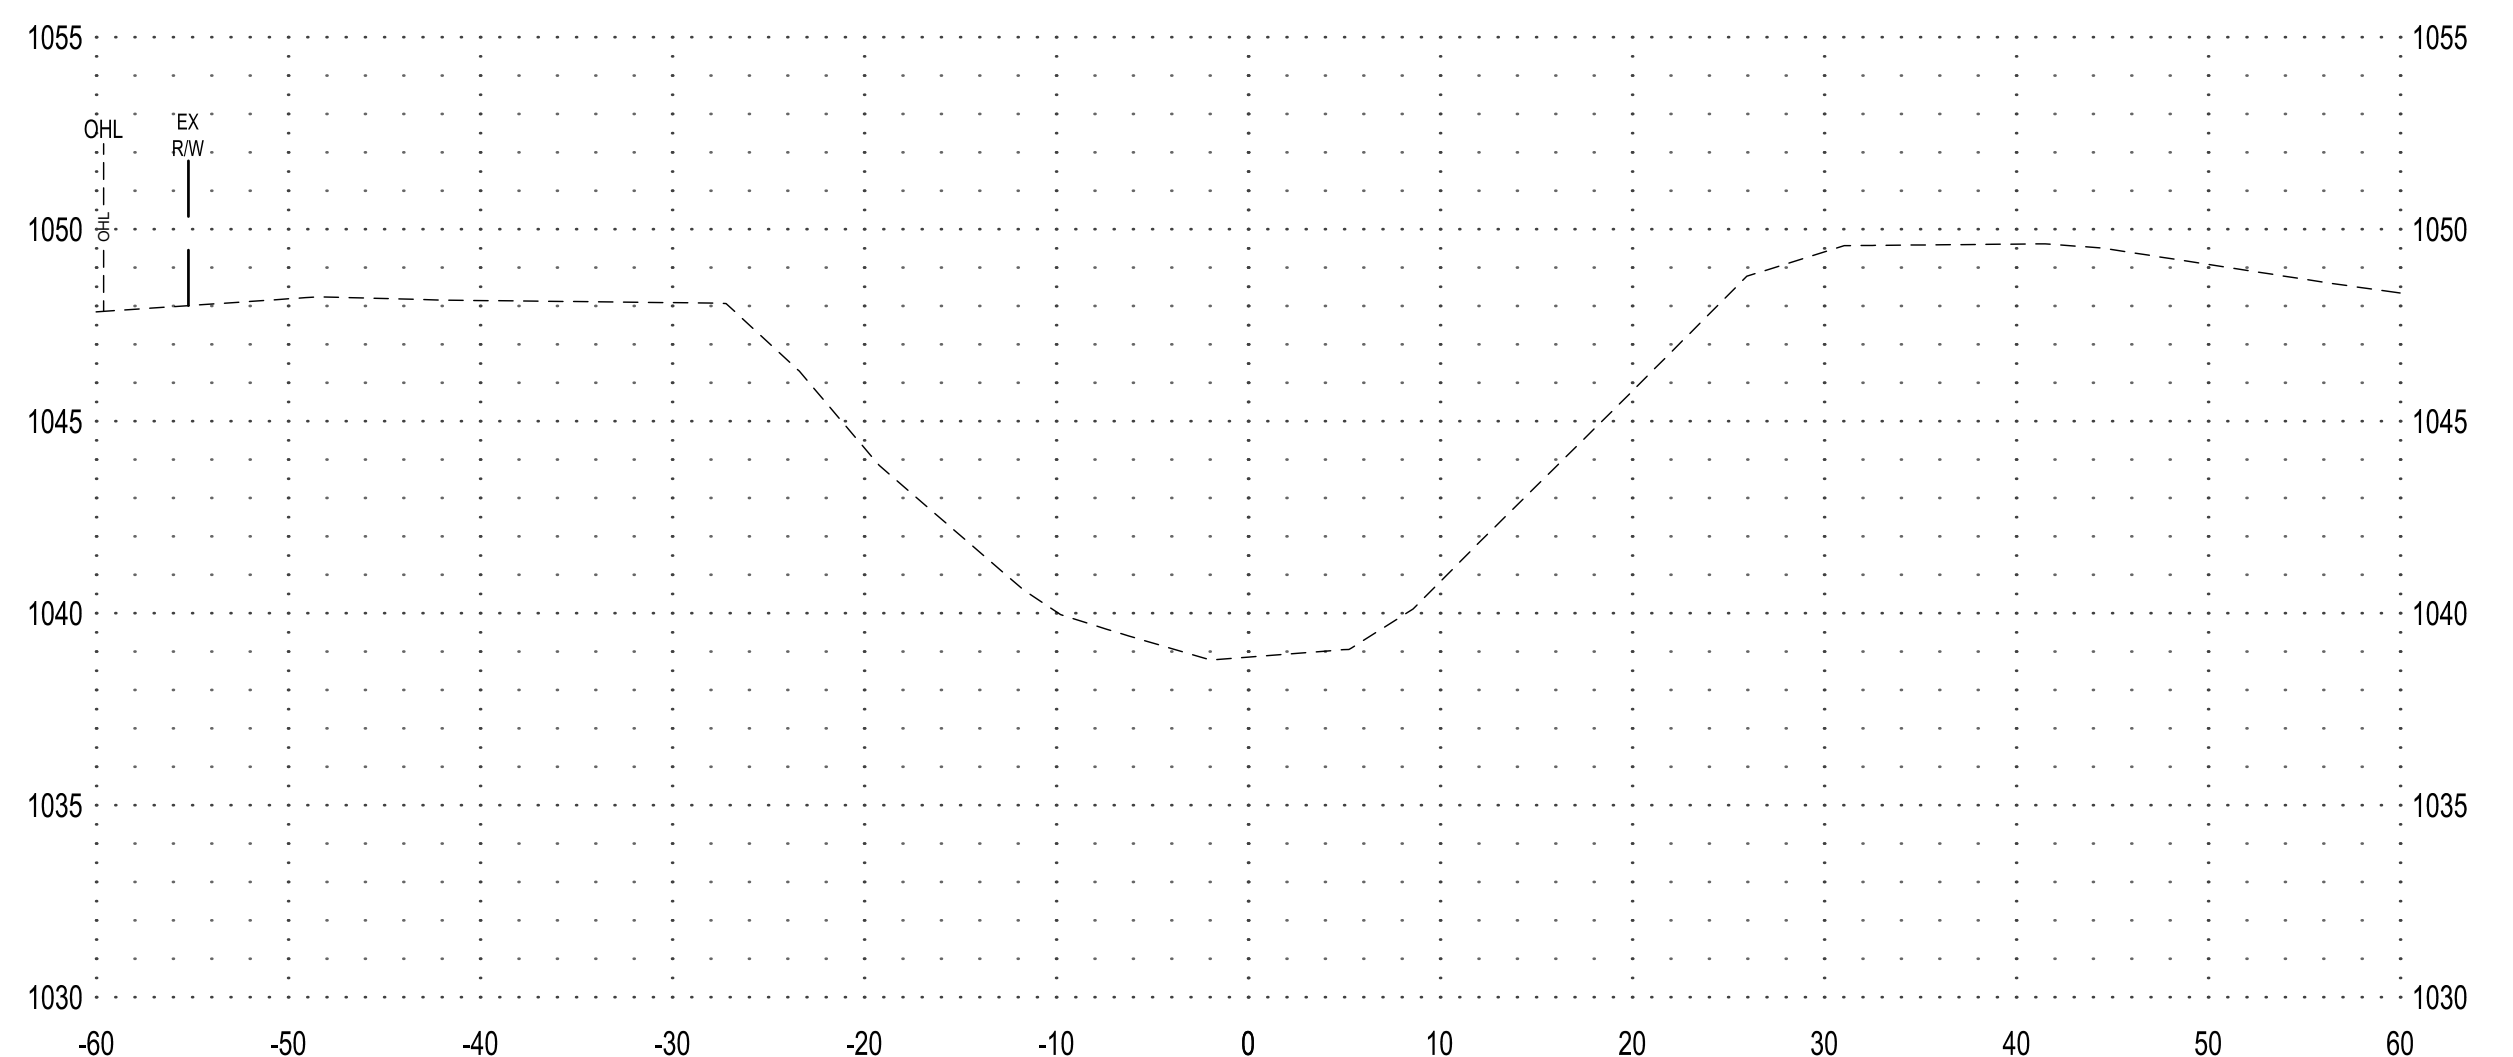

### 184+00



**NOTE:**  
THE CLARITY OF THESE PLANS DEPEND  
UPON COLOR COPIES. IF THIS TEXT DOES  
NOT APPEAR IN COLOR, THIS IS NOT AN  
ORIGINAL PLAN SET AND MAY RESULT IN  
MISINTERPRETATION.

THIS DOCUMENT IS THE PROPERTY OF I & S GROUP,  
INC. AND MAY NOT BE USED, COPIED OR DUPLICATED  
WITHOUT PRIOR WRITTEN CONSENT.

PROJECT  
**OLIVER LAKE  
DRAINAGE DITCH  
LATERAL 1**

ONAWA IOWA

REVISION SCHEDULE		
DATE	DESCRIPTION	BY

PROJECT NO.	23-29660
FILE NAME	29660 SECTIONS
DRAWN BY	KJH
DESIGNED BY	RAM
REVIEWED BY	CDR
ORIGINAL ISSUE DATE	--/--
CLIENT PROJECT NO.	-


TITLE  
**CROSS SECTIONS  
LATERAL 1**

SHEET  
**41**  
OF 43







189+00

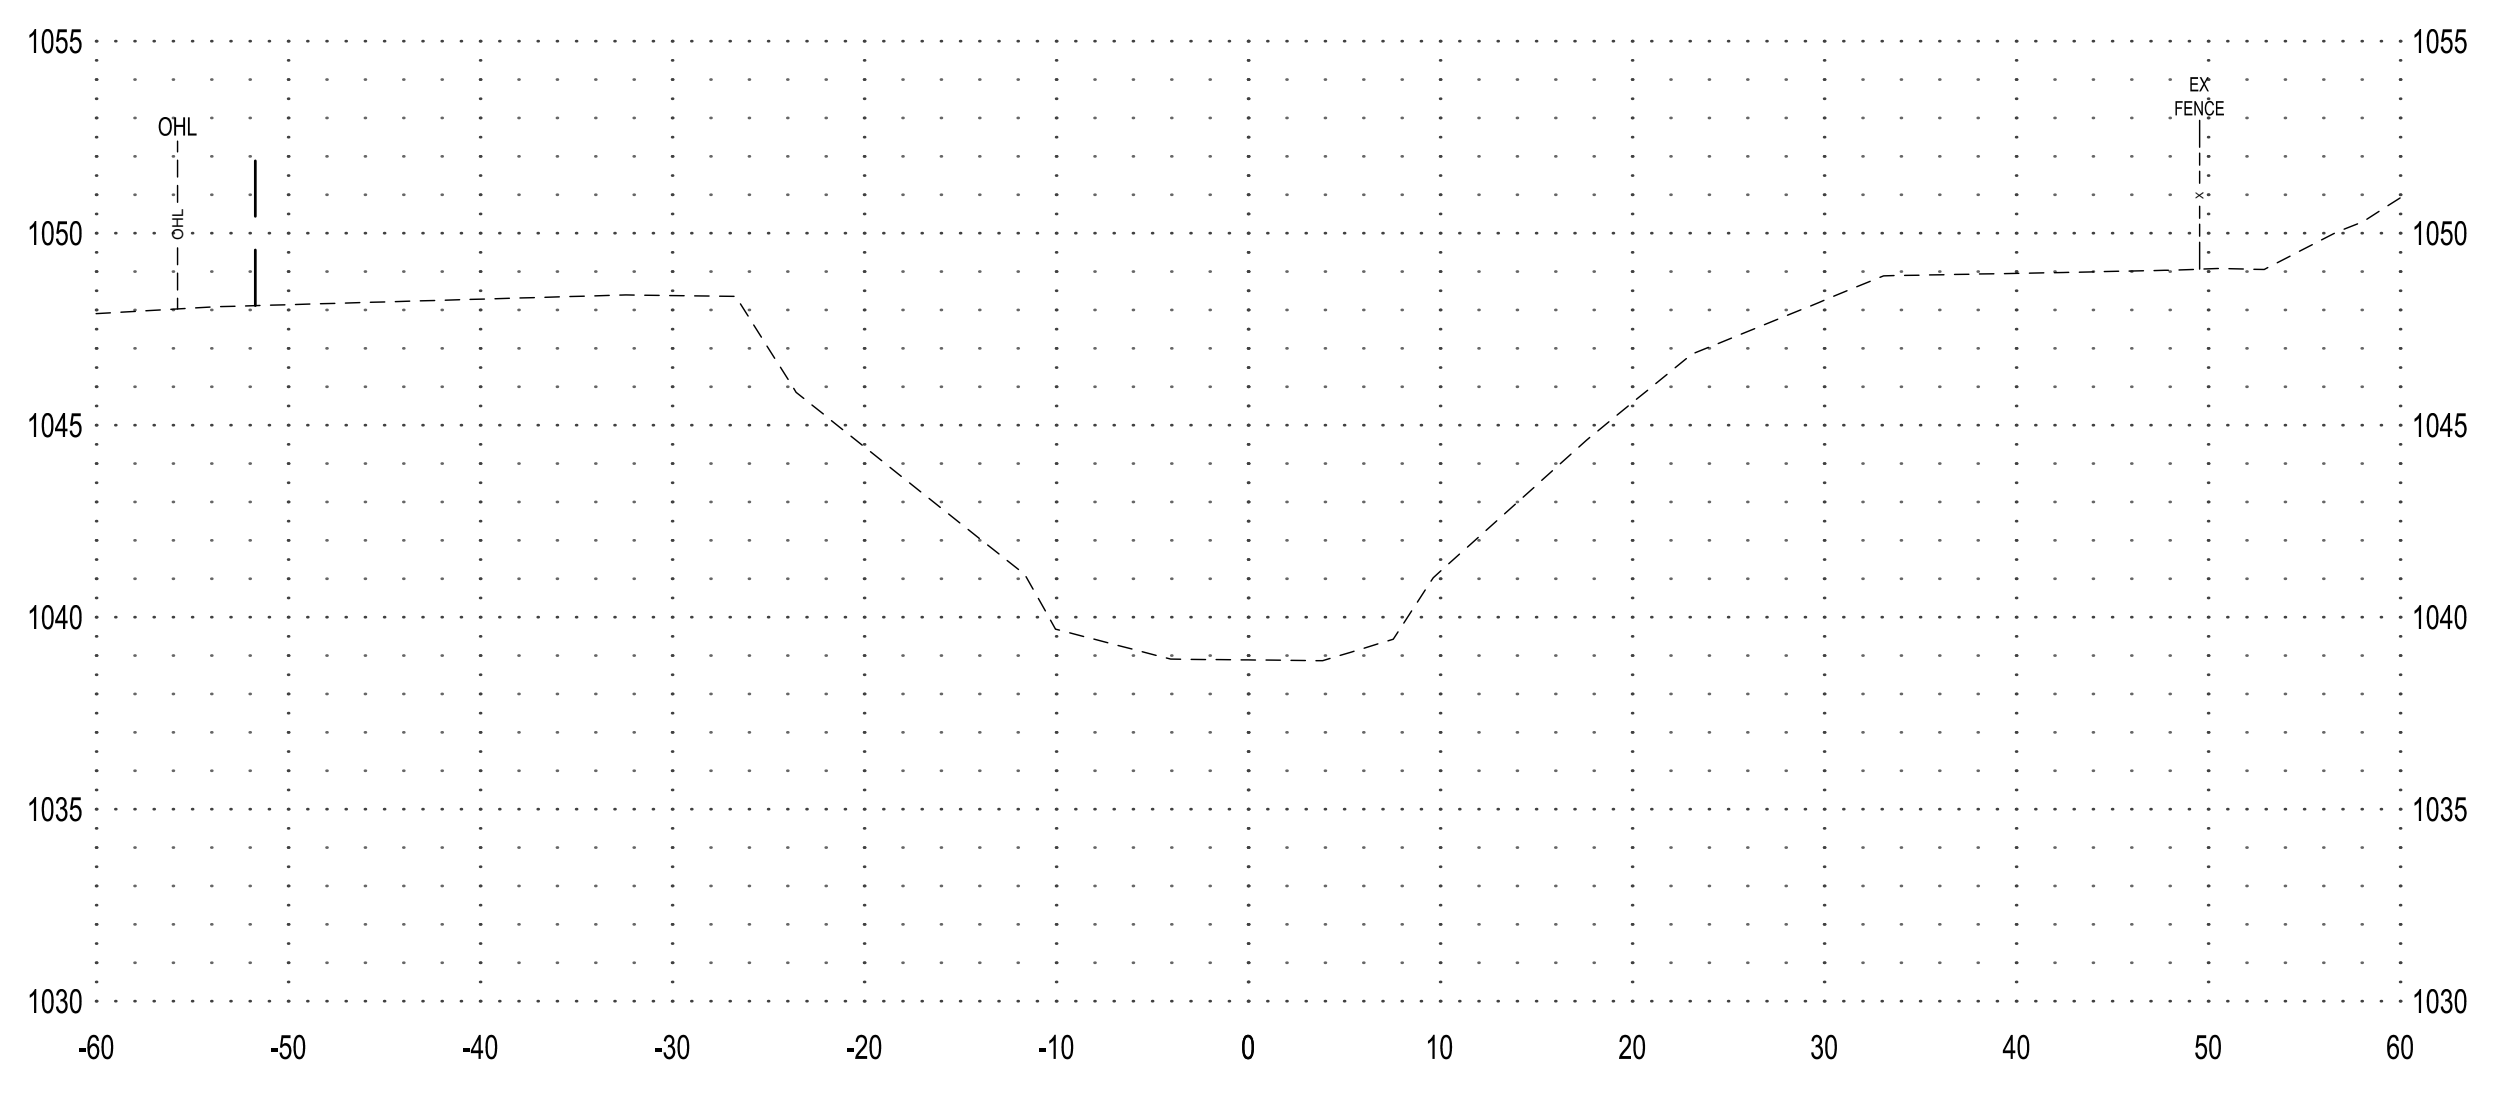


192+00

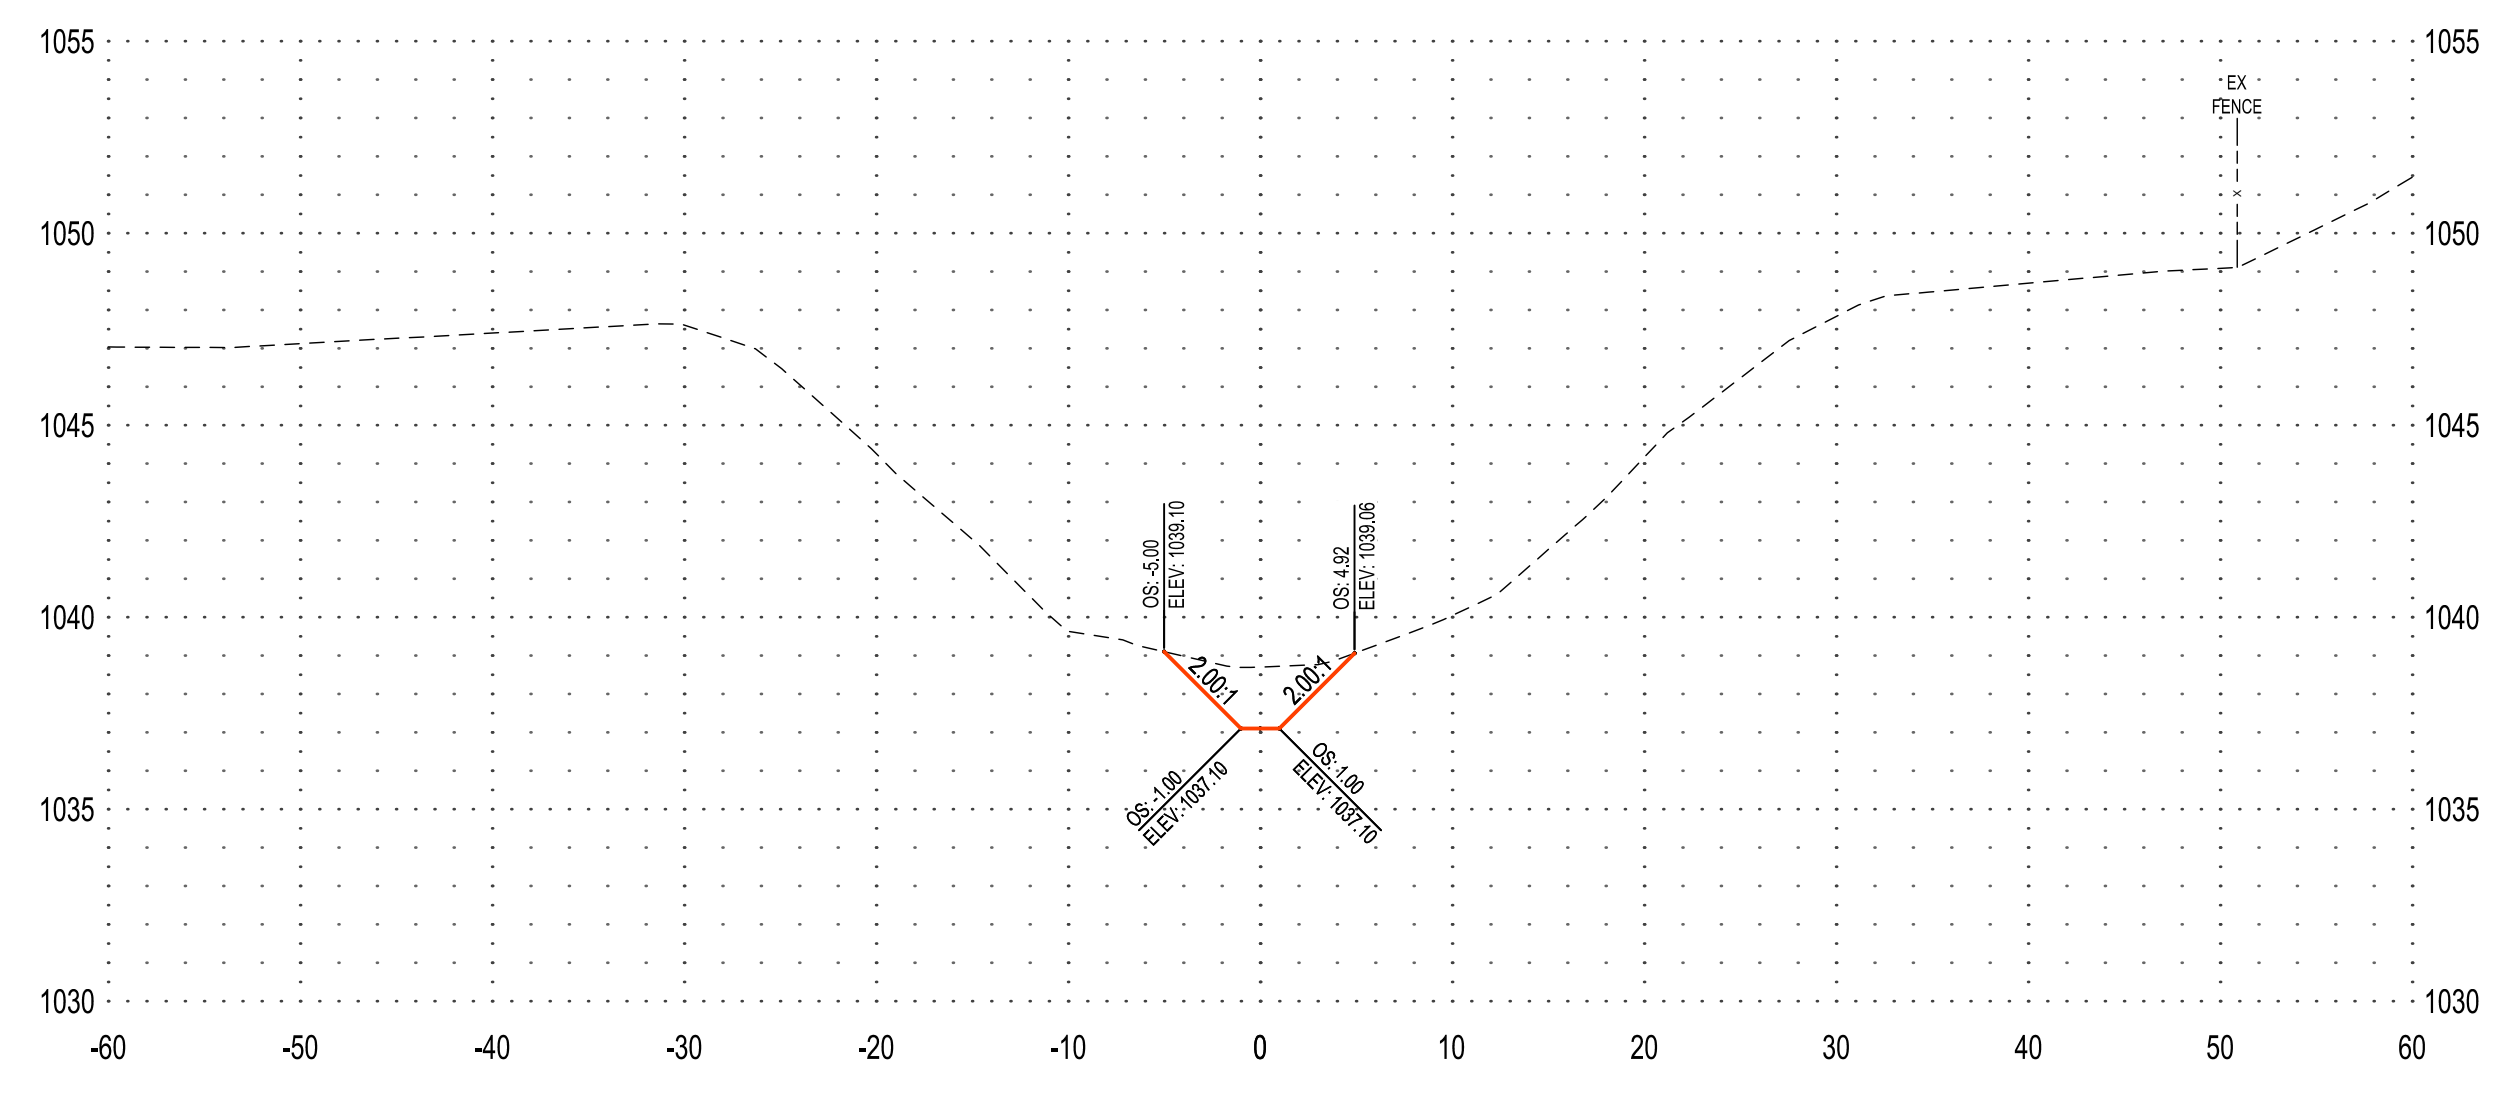


188+00

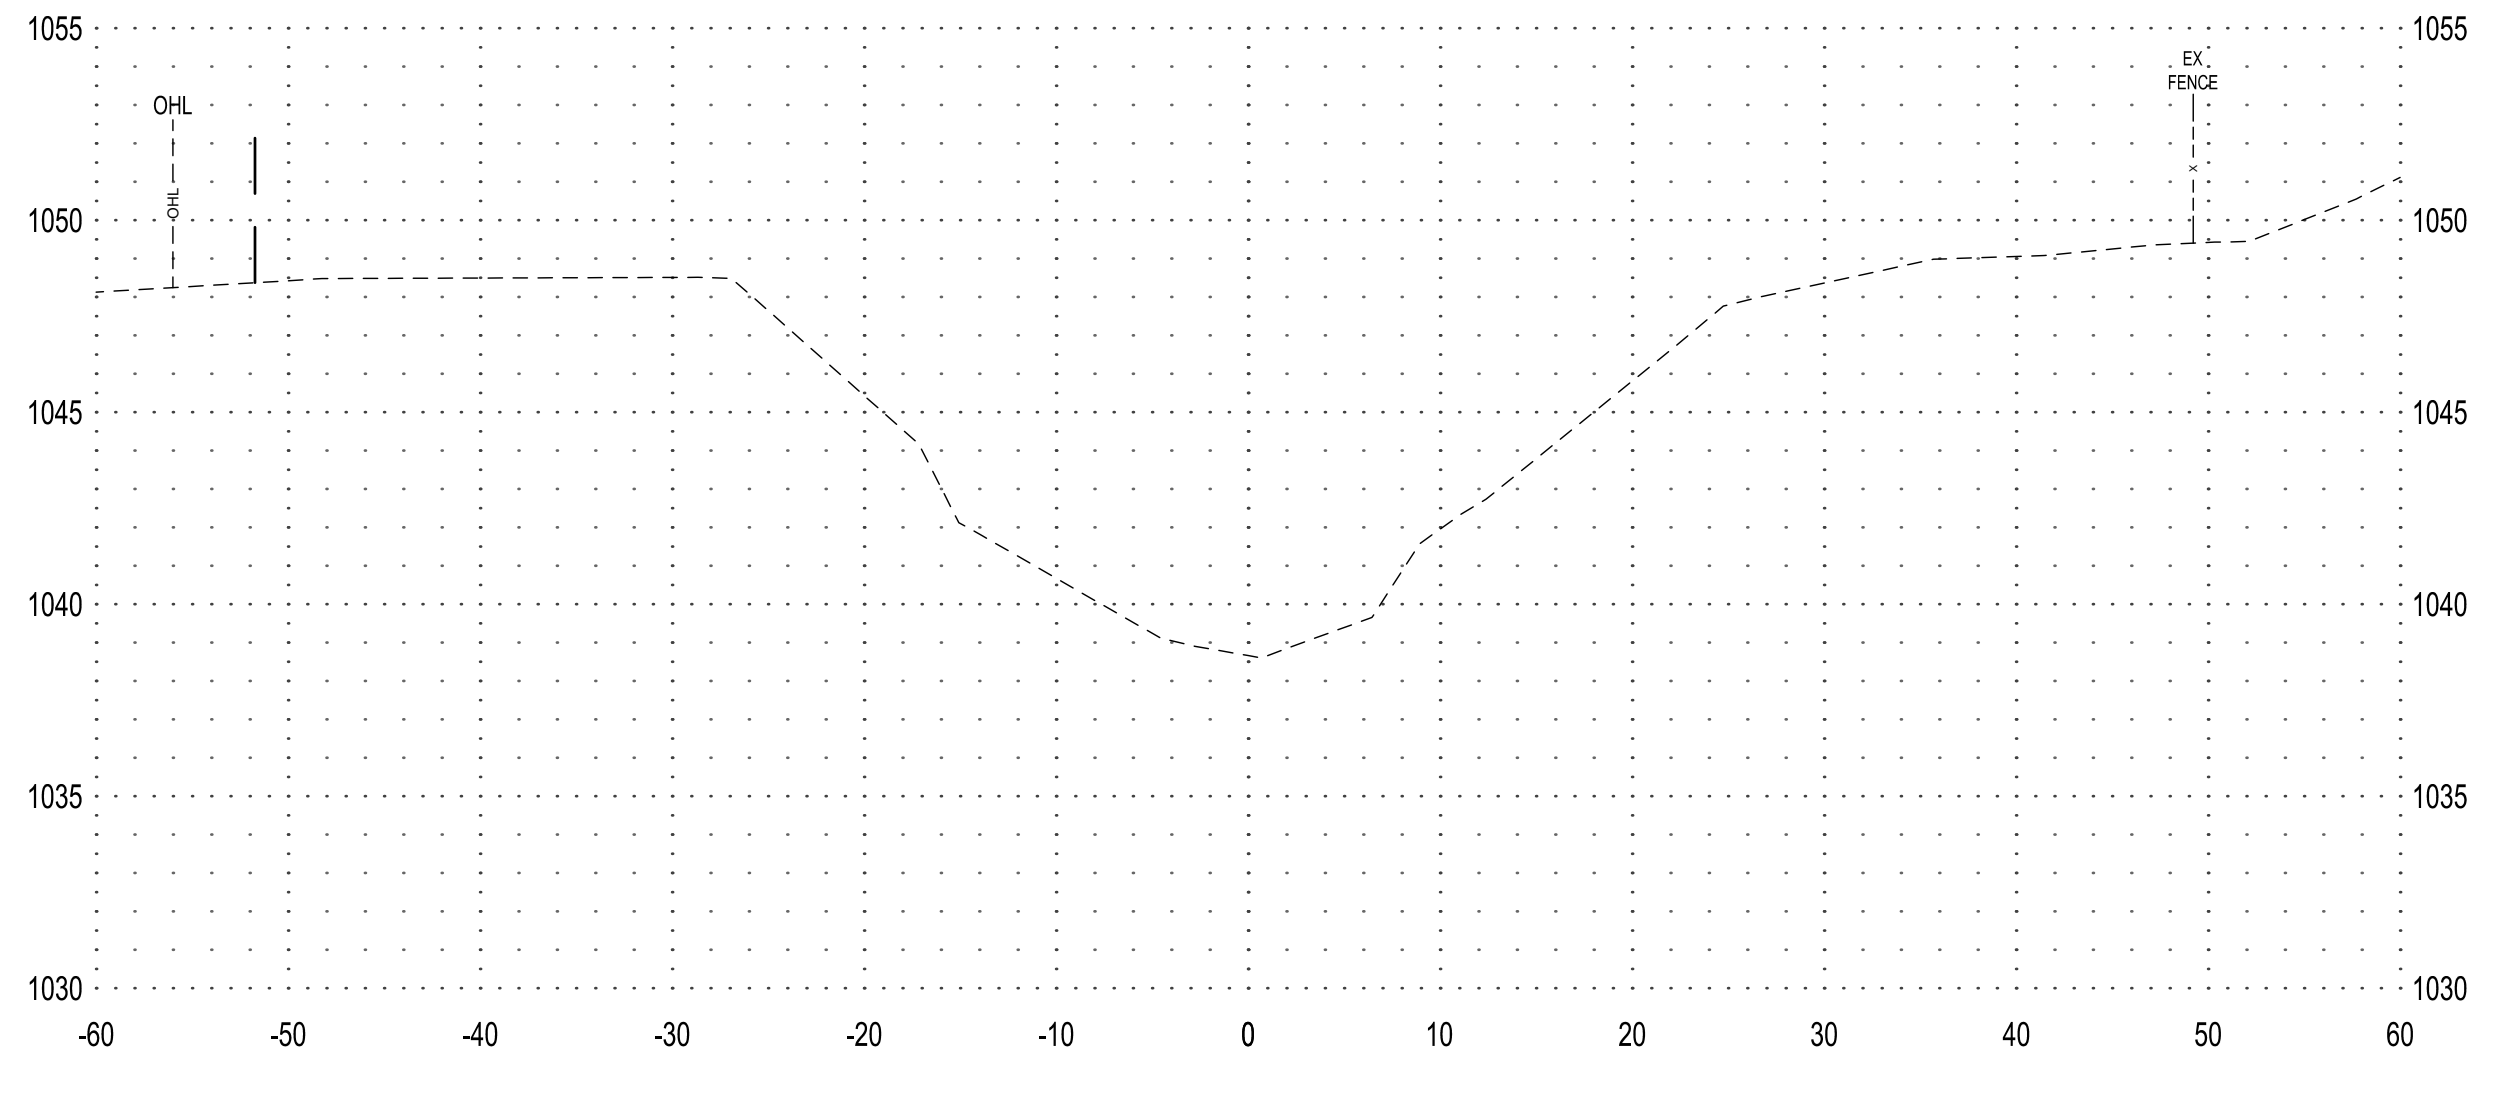


191+00

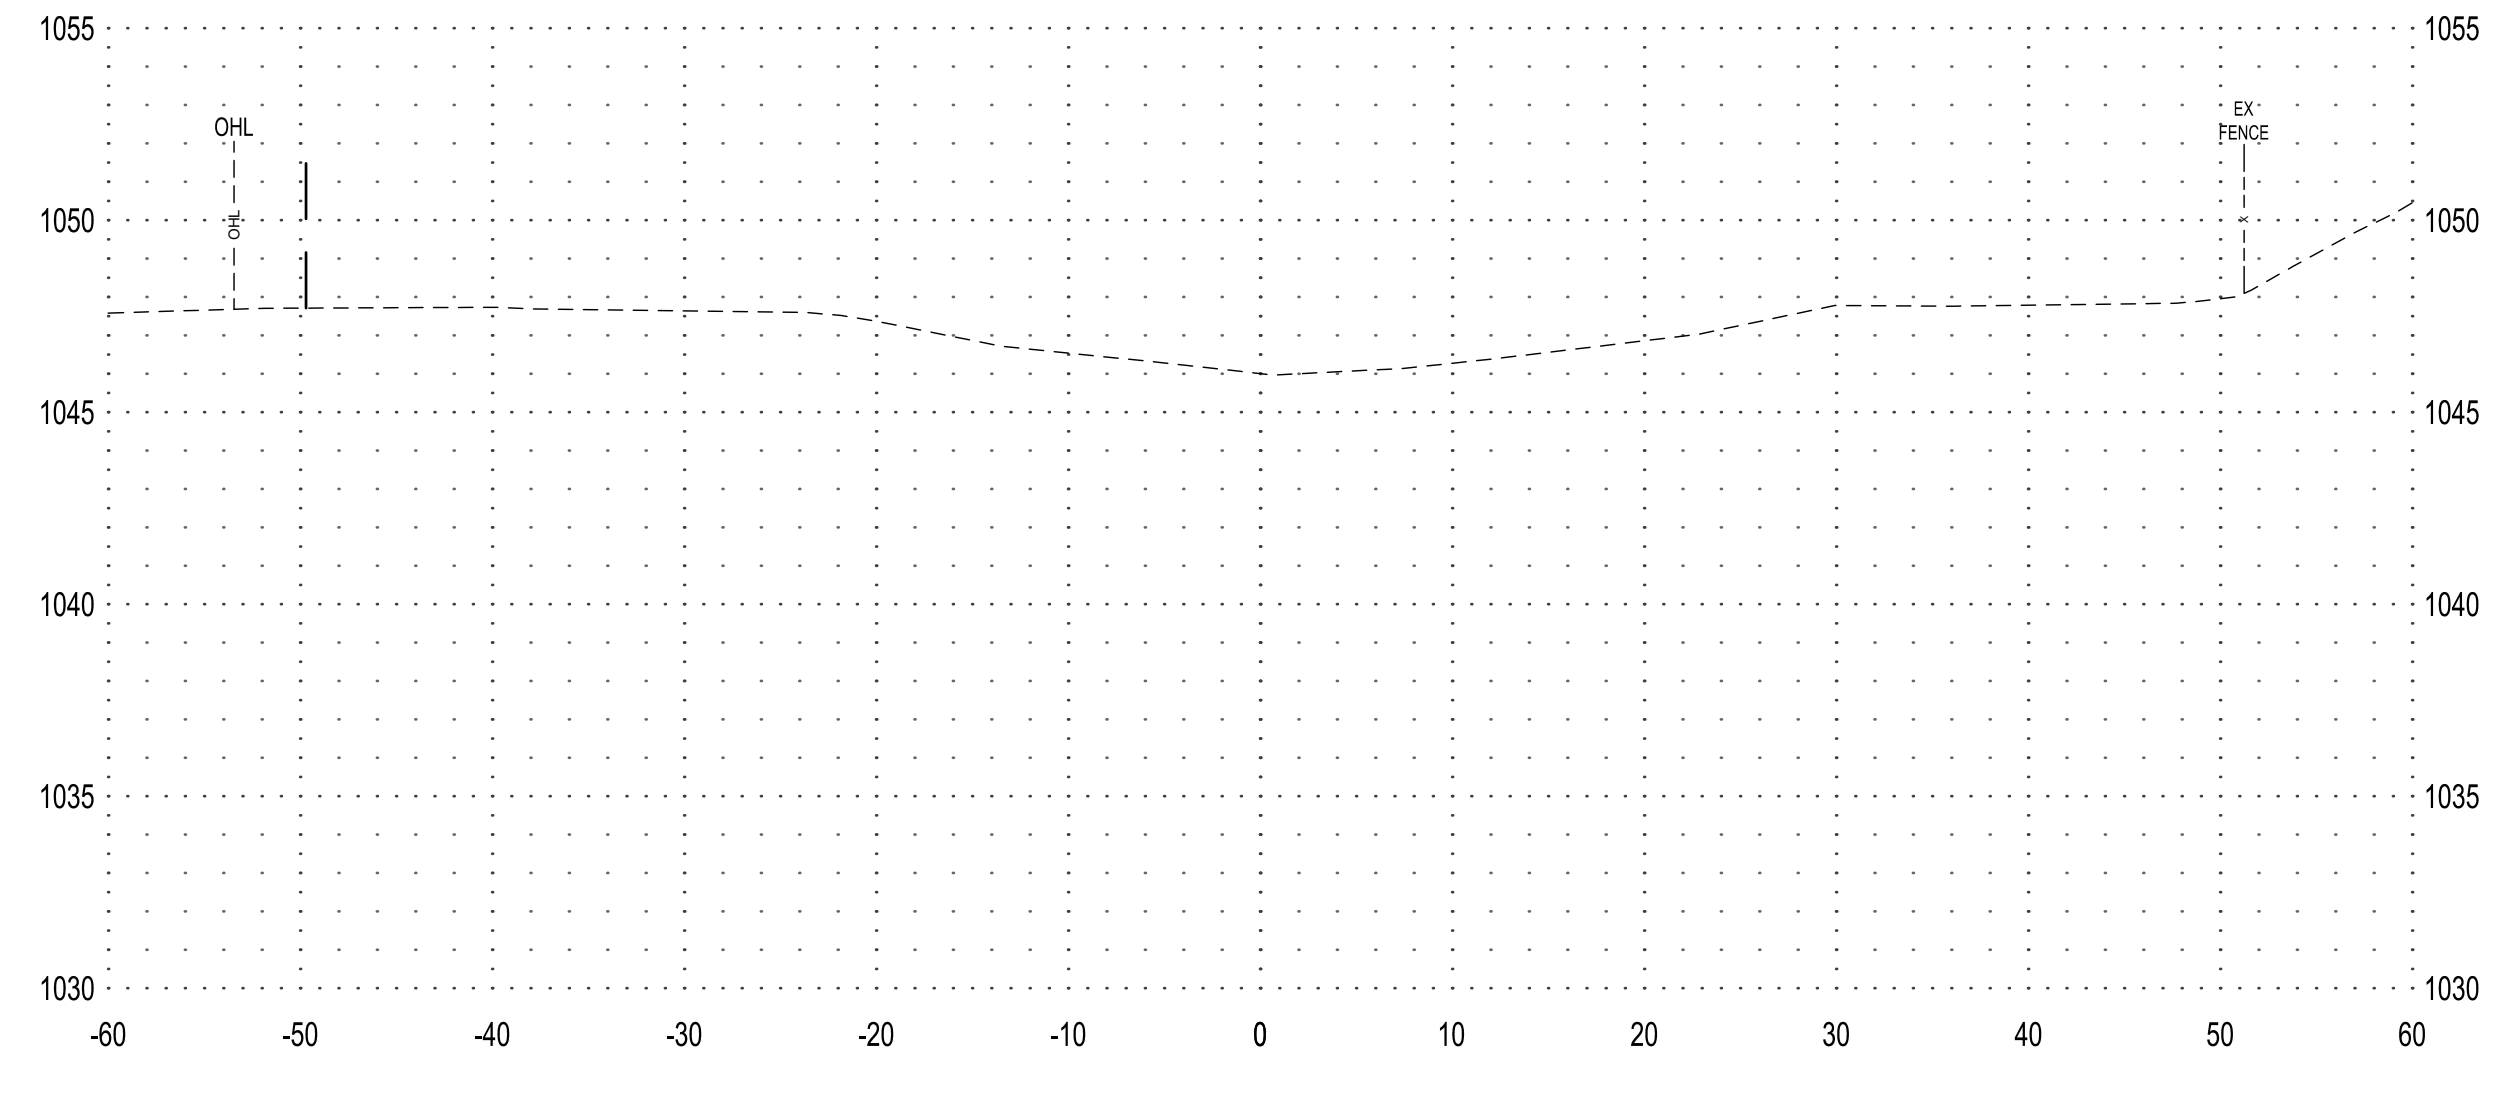

187+00

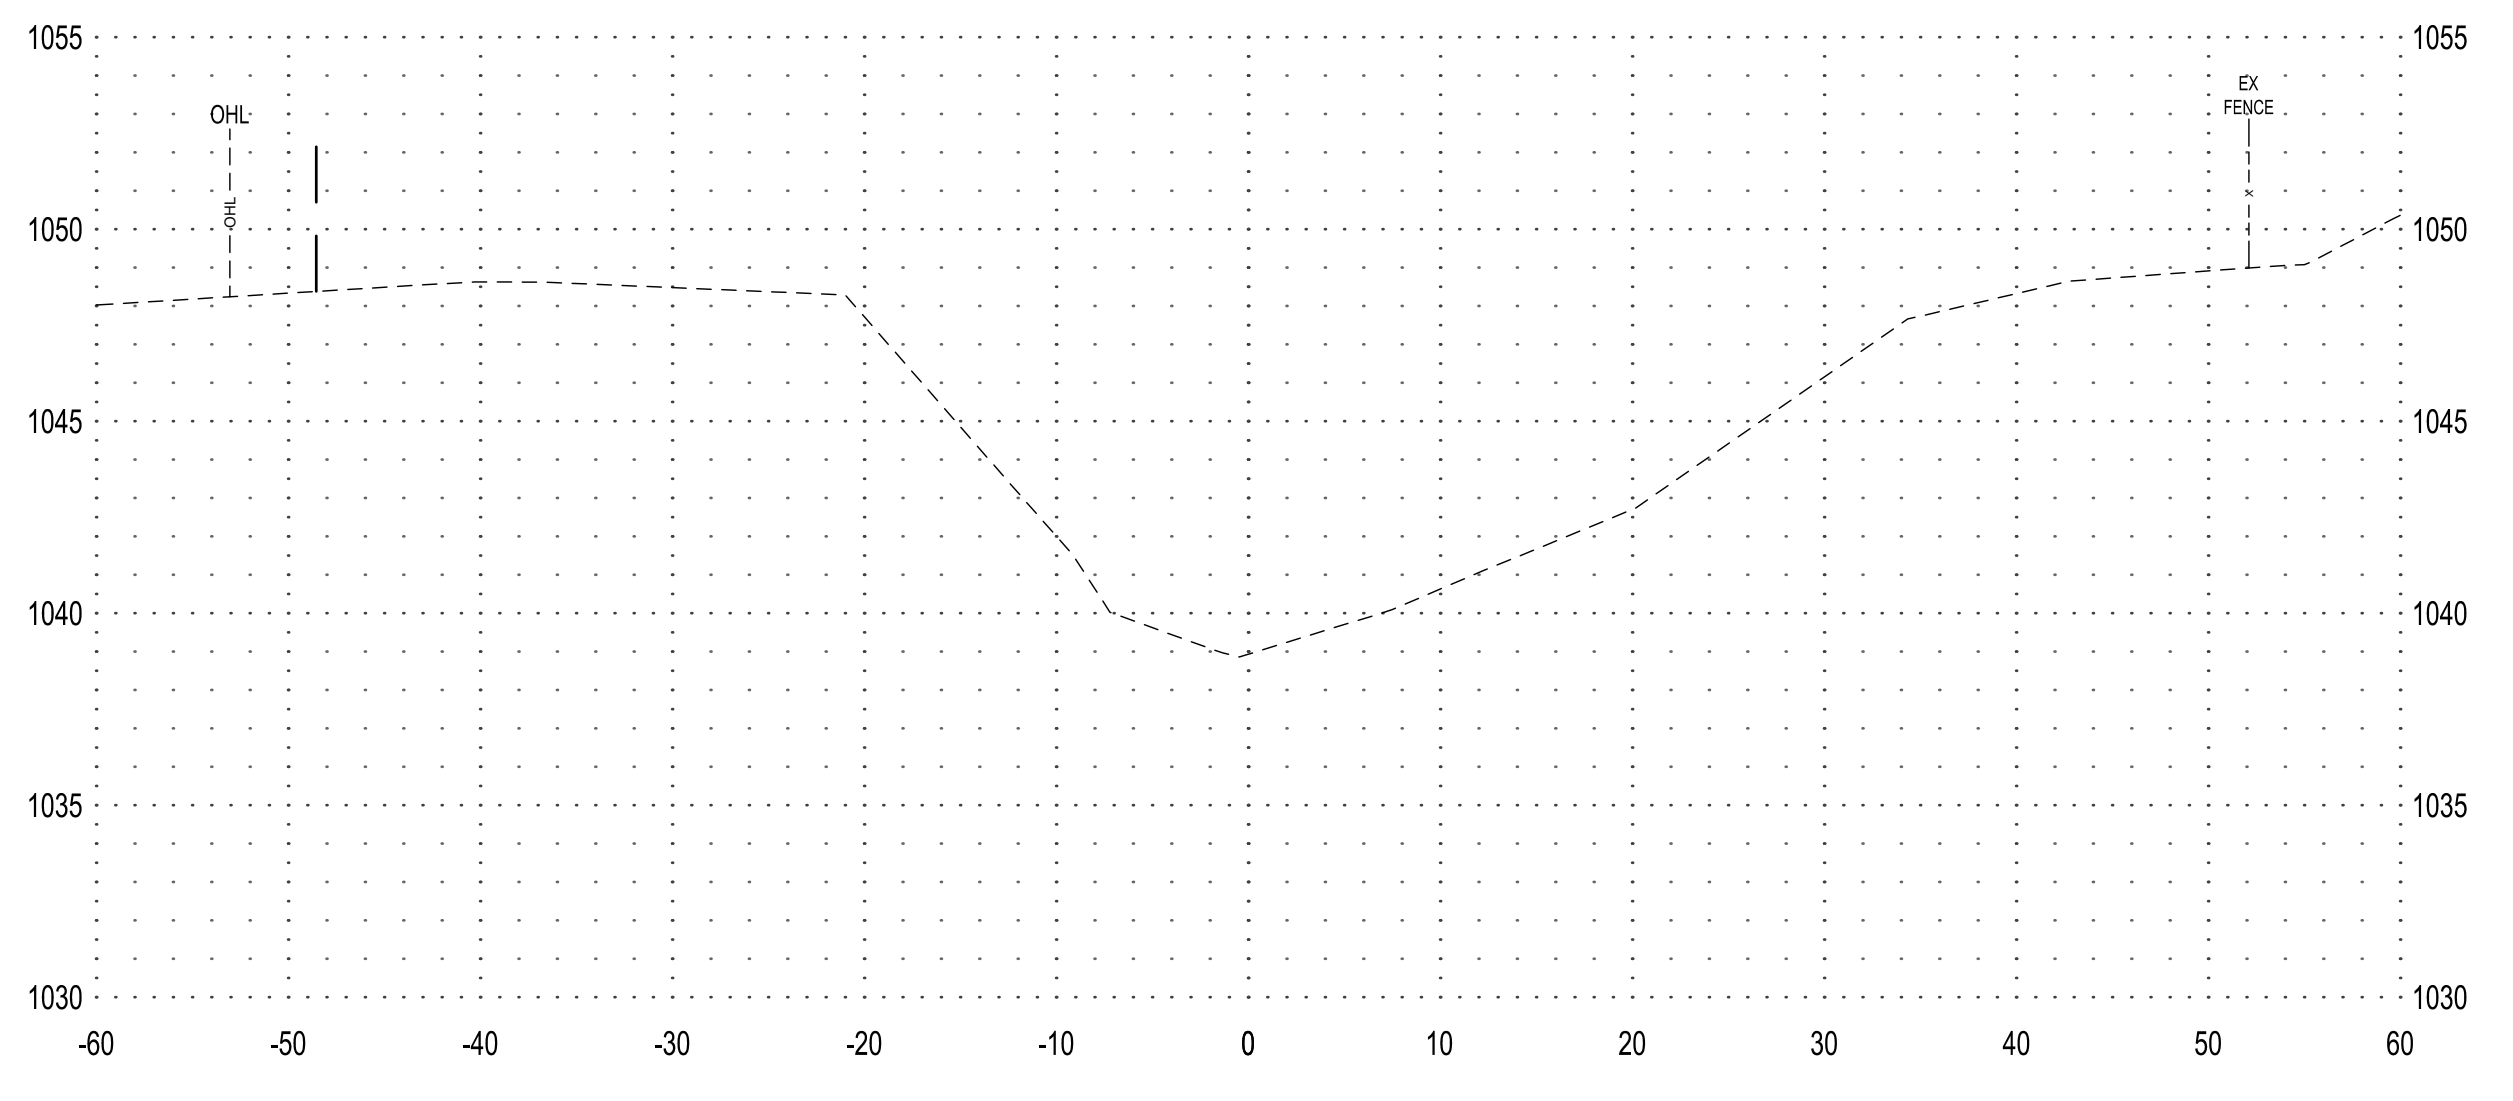

190+00

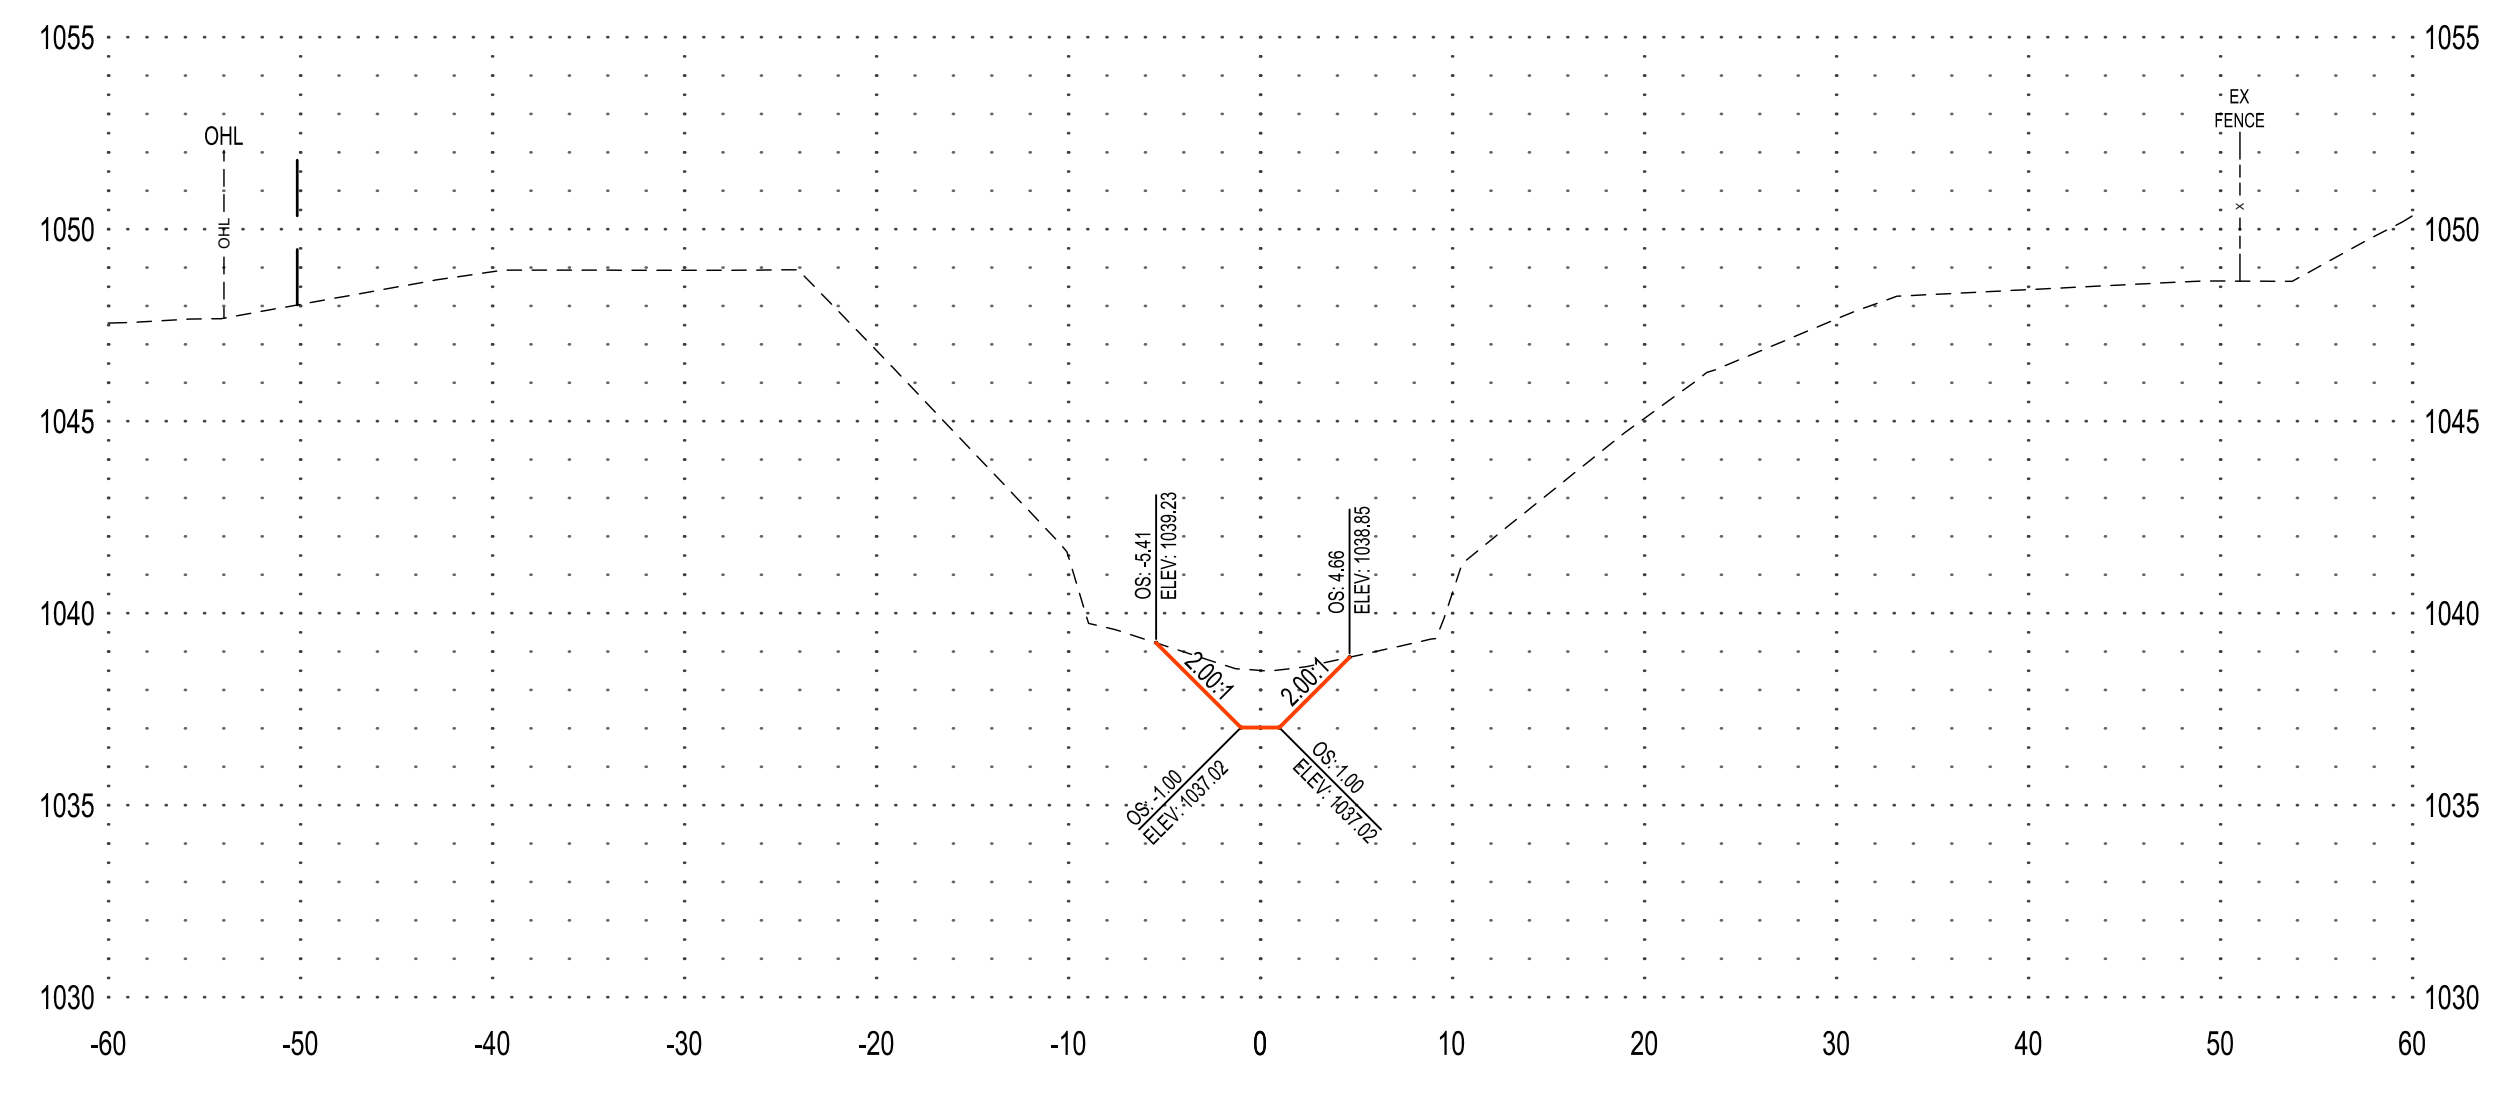

**NOTE:**  
THE CLARITY OF THESE PLANS DEPEND UPON COLOR COPIES. IF THIS TEXT DOES NOT APPEAR IN COLOR, THIS IS NOT AN ORIGINAL PLAN SET AND MAY RESULT IN MISINTERPRETATION.

THIS DOCUMENT IS THE PROPERTY OF I & S GROUP, INC. AND MAY NOT BE USED, COPIED OR DUPLICATED WITHOUT PRIOR WRITTEN CONSENT.

PROJECT  
**OLIVER LAKE DRAINAGE DITCH LATERAL 1**


REVISION SCHEDULE		
DATE	DESCRIPTION	BY

PROJECT NO.	23-29660
FILE NAME	29660 SECTIONS
DRAWN BY	KJH
DESIGNED BY	RAM
REVIEWED BY	CDR
ORIGINAL ISSUE DATE	--/--
CLIENT PROJECT NO.	-

TITLE  
**CROSS SECTIONS LATERAL 1**

SHEET  
**42** OF 43

PRELIMINARY NOT FOR CONSTRUCTION

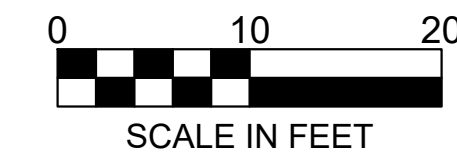

**NOTE:**  
 THE CLARITY OF THESE PLANS DEPEND UPON COLOR COPIES. IF THIS TEXT DOES NOT APPEAR IN COLOR, THIS IS NOT AN ORIGINAL PLAN SET AND MAY RESULT IN MISINTERPRETATION.

THIS DOCUMENT IS THE PROPERTY OF I & S GROUP, INC. AND MAY NOT BE USED, COPIED OR DUPLICATED WITHOUT PRIOR WRITTEN CONSENT.

PROJECT

**OLIVER LAKE  
 DRAINAGE DITCH  
 LATERAL 1**

ONAWA IOWA


REVISION SCHEDULE		
DATE	DESCRIPTION	BY

PROJECT NO.	23-29660
FILE NAME	29660 SECTIONS
DRAWN BY	KJH
DESIGNED BY	RAM
REVIEWED BY	CDR
ORIGINAL ISSUE DATE	--/--
CLIENT PROJECT NO.	-

TITLE  
**CROSS SECTIONS  
 LATERAL 1**

SHEET  
**43** OF 43

**193+00**

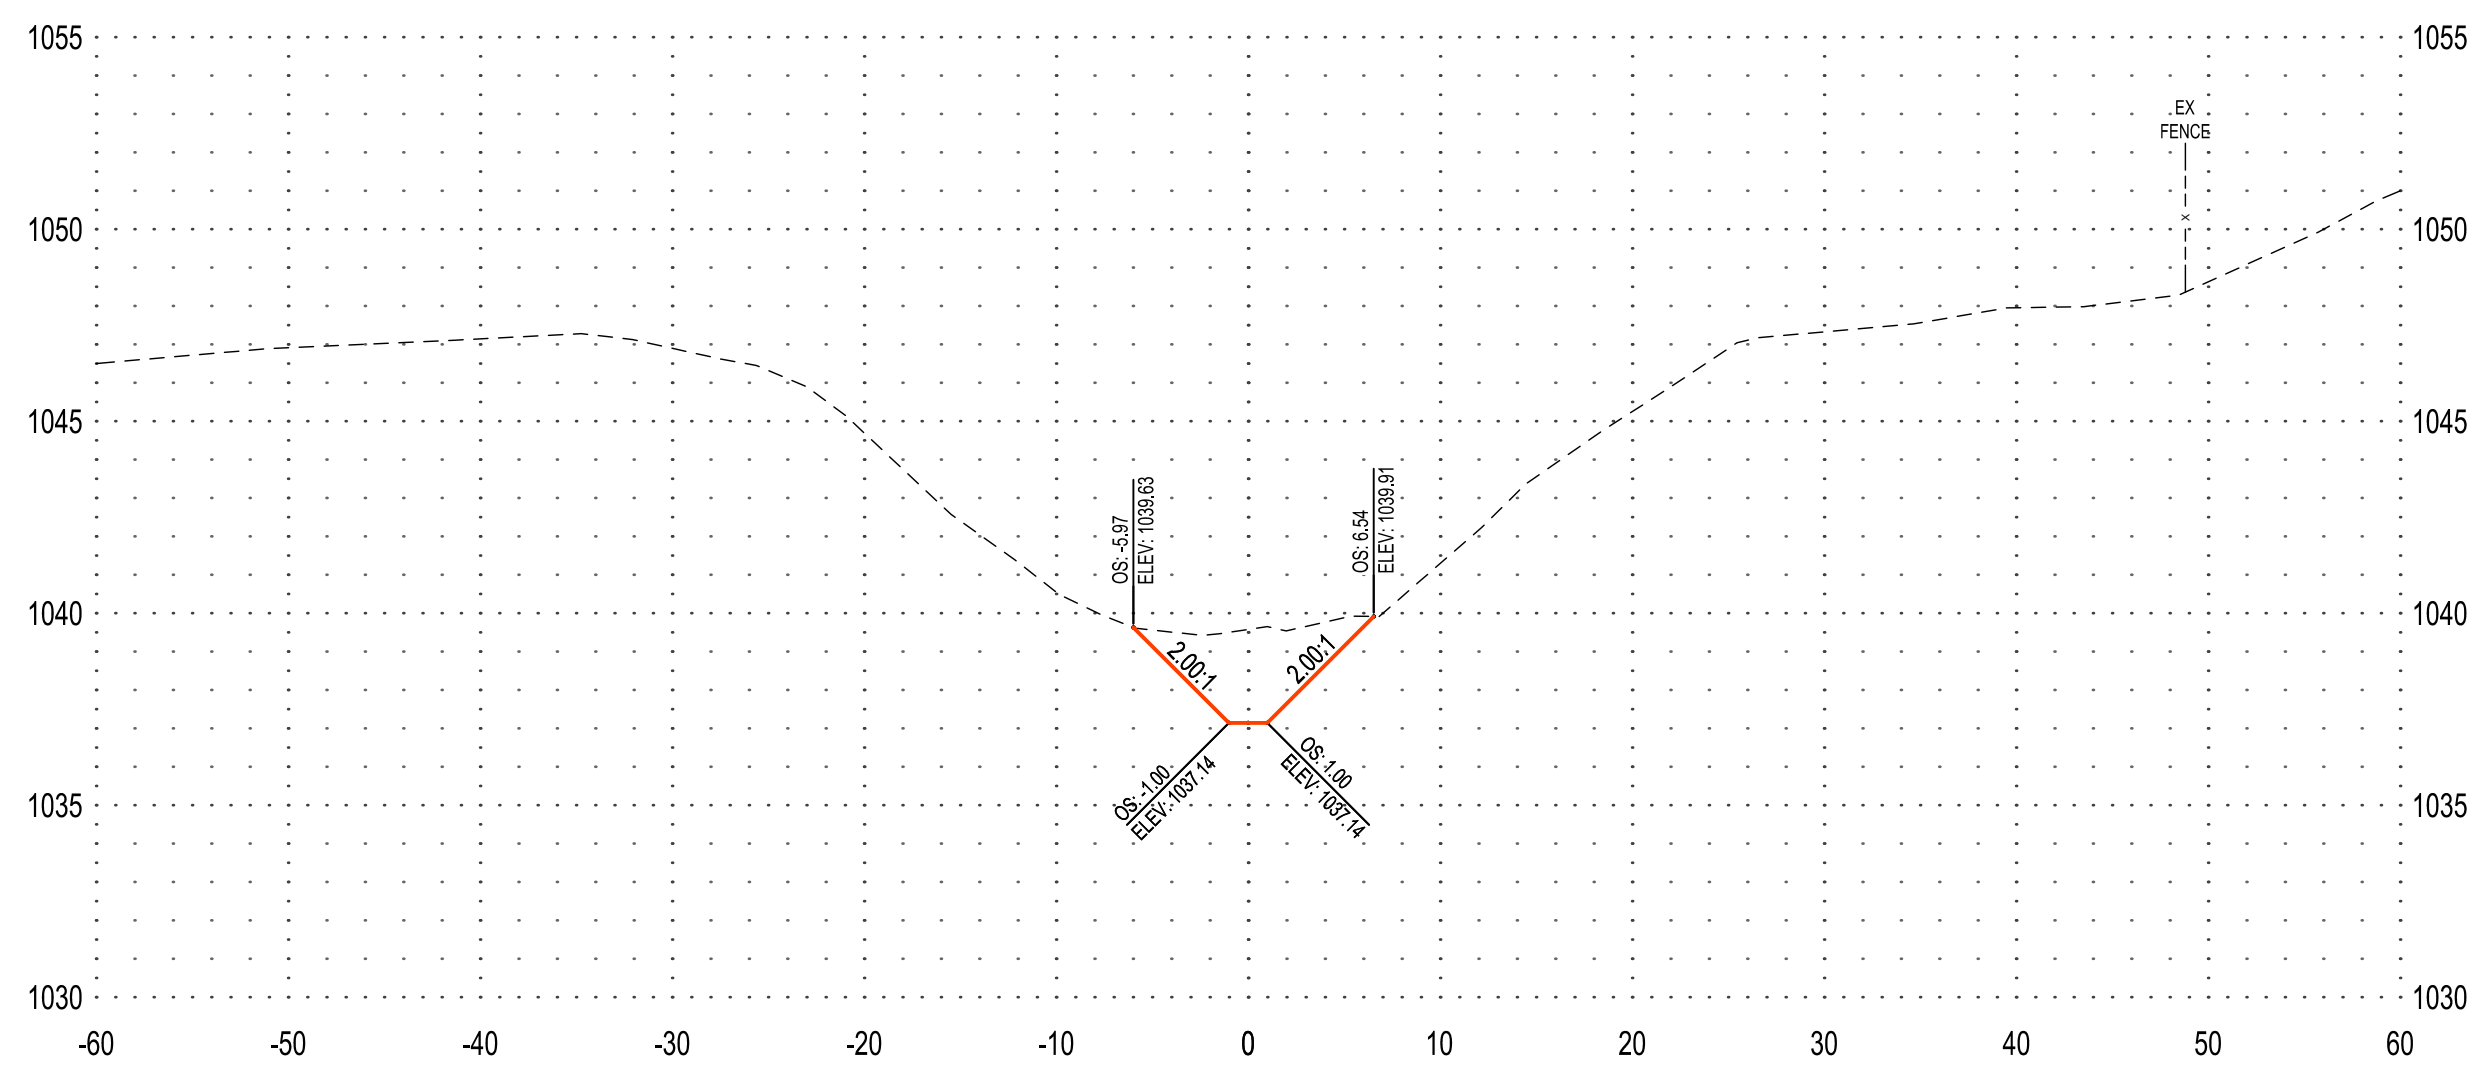

PLOT DATE: 8/26/2024 8:49 AM

PRELIMINARY NOT FOR CONSTRUCTION